



PRINT AT A3 PAPER SIZE
FRONT ELEVATION AS EXISTING AND PROPOSED

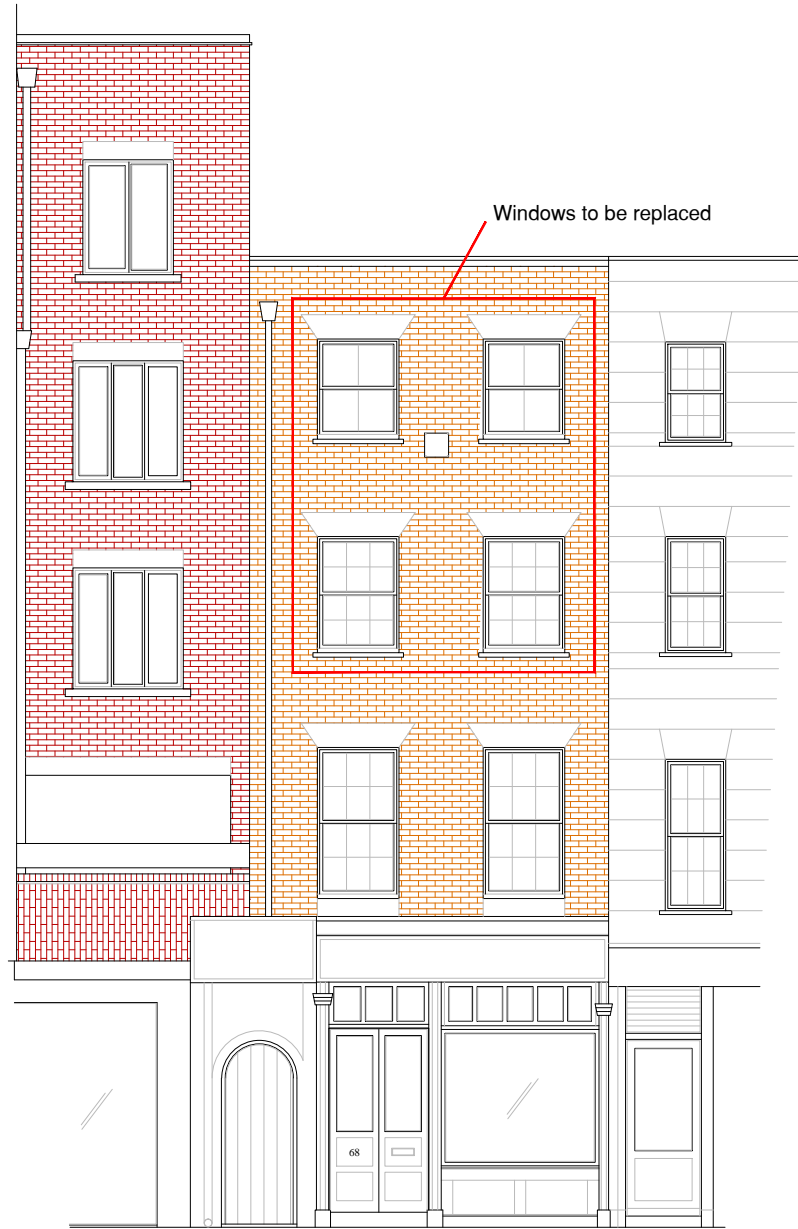

Front Elevation As Existing

 

Front Elevation As Proposed

	Magnolia Square Limited 20 Broadwick Street Soho London W1F 8HT 020 7479 4855	Job Title: Elevation As Existing & Proposed	Notes: All works to be carried out in accordance with current building regulations. All dimensions / levels to be checked and verified on site before commencing any work and any discrepancies to be reported to the office immediately. This drawing to be read in conjunction with contract documents, project working drawings, specification, all consultants / specialists drawings, details and specification.	Scale: 1:100@A3	Drawn: MZ
		Site Address: Flat 2 68A Neal Street London WC2H 9PA		Date: May 15	Job No: 10306
				Drawing No: 1	Rev: