

Notes
 Use figured dimensions only. Do not scale from this drawing. Issued for purpose indicated only. All dimensions to be checked on site. Architect to be notified of any discrepancies before construction commences. Structural and services information is indicative only - refer to consultants' drawings and specification for details and setting out. All work and materials to be in accordance with current applicable statutory legislation and to comply with all relevant codes of practice and British and European standards. Information contained within this drawing is the sole copyright of IF_DO (IF Design Office Ltd) and not to be reproduced without expressed wishes.

Revisions
 - Issued for --- --/--/--

Consultants

Key Plan

IF_DO
 IF_DO Architecture & Design
 Unit 7F, Vanguard Court, Peckham Road, London, SE5 8QT
 +44 (0)203 6345 6789
 info@ifdo.co
 www.ifdo.co

Project
 17 John Street
 Ground Floor Works


Client
 Mr and Mrs M Graham

Drawing Title
 Existing Basement, Ground and Roof Plan showing demolition


Scale 1:50 @ A1 Drawn AS

Date April 2015 Check SC


Issued for	Proj. No.	Dwg. No.	Rev
Planning	1508	DM-01	-

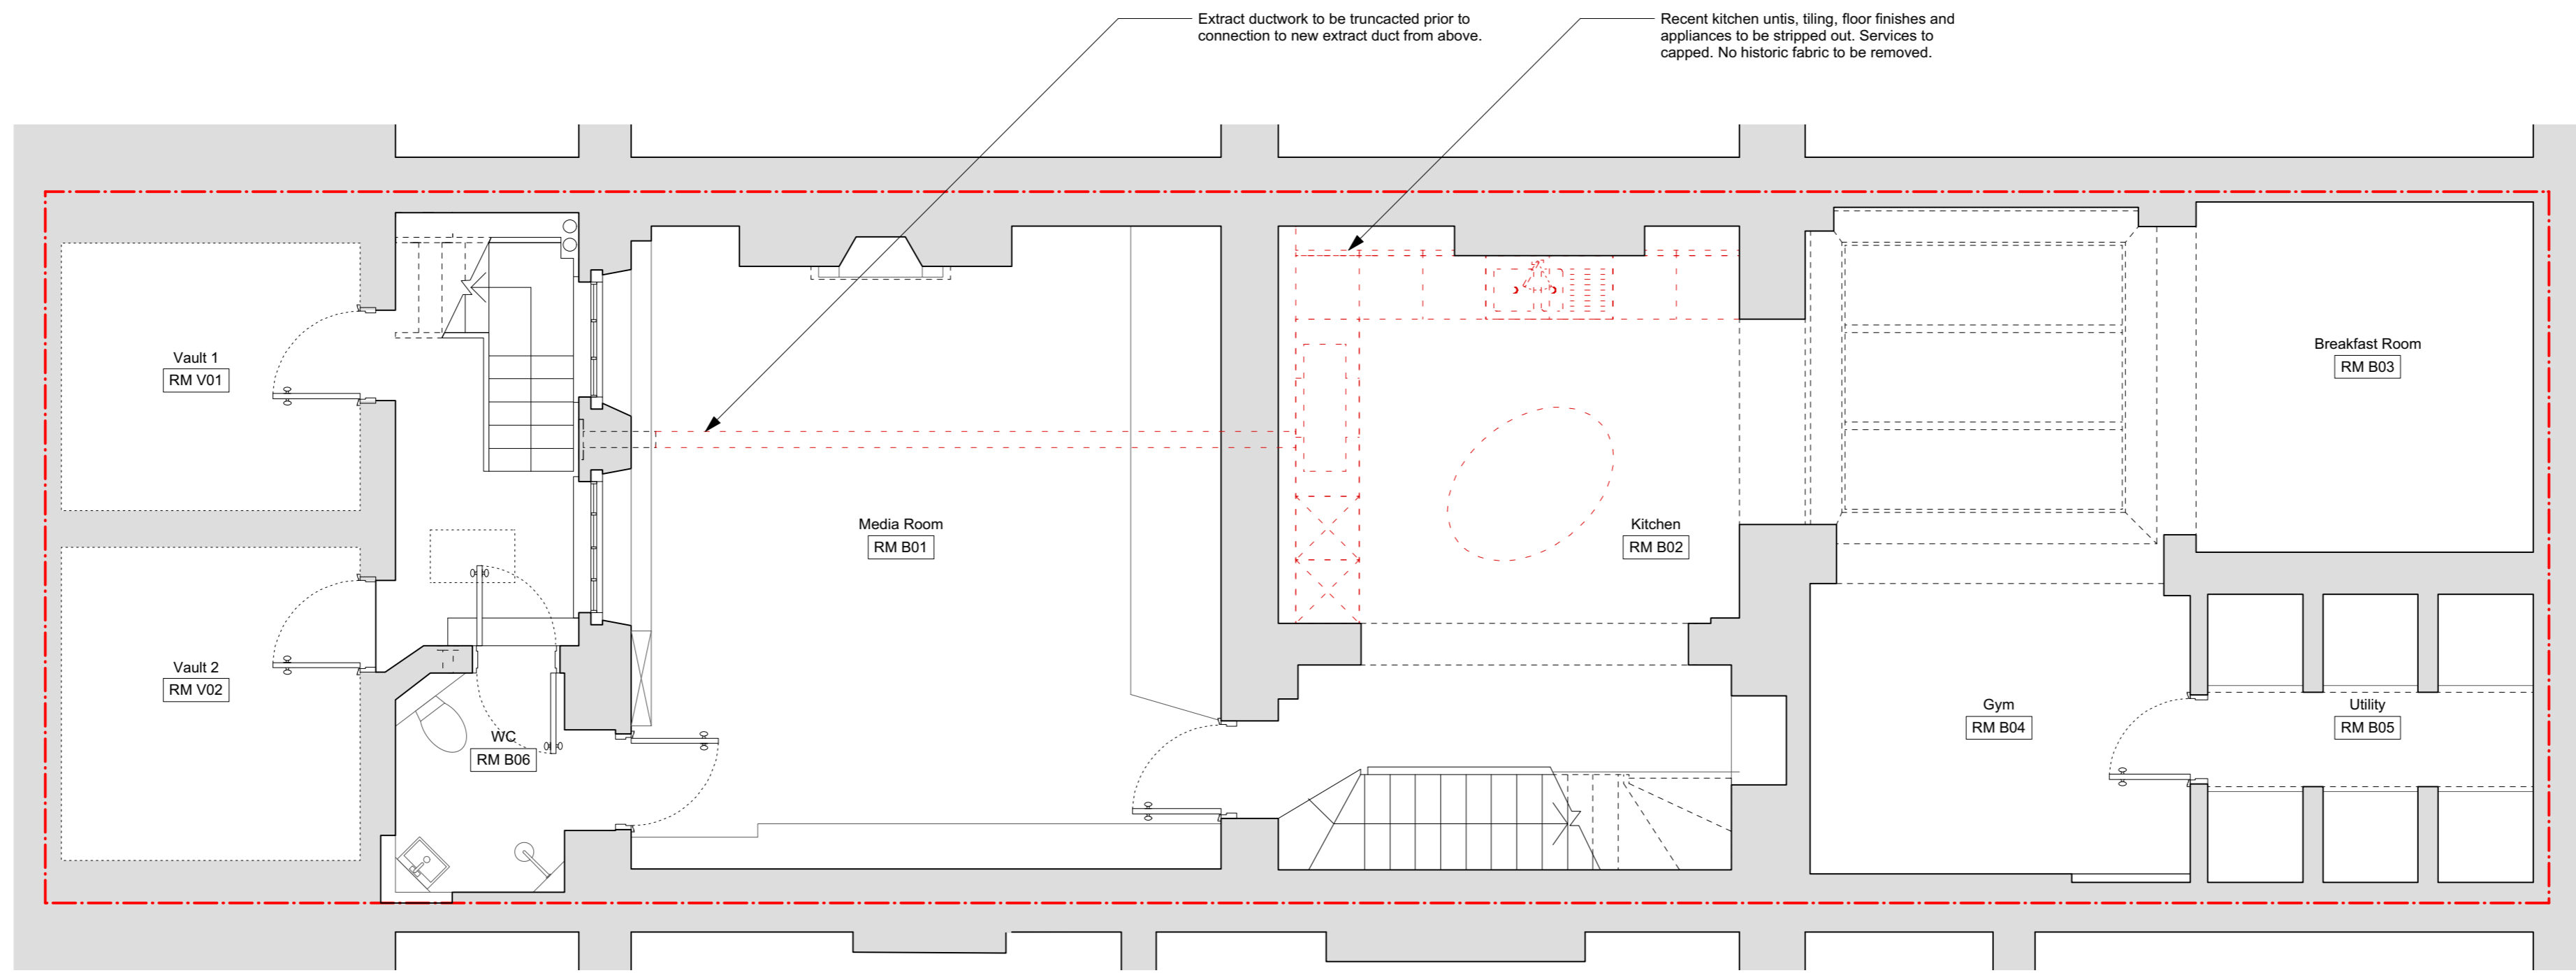

1 Basement Plan Demolitions
 DM-01 Scale: 1:50

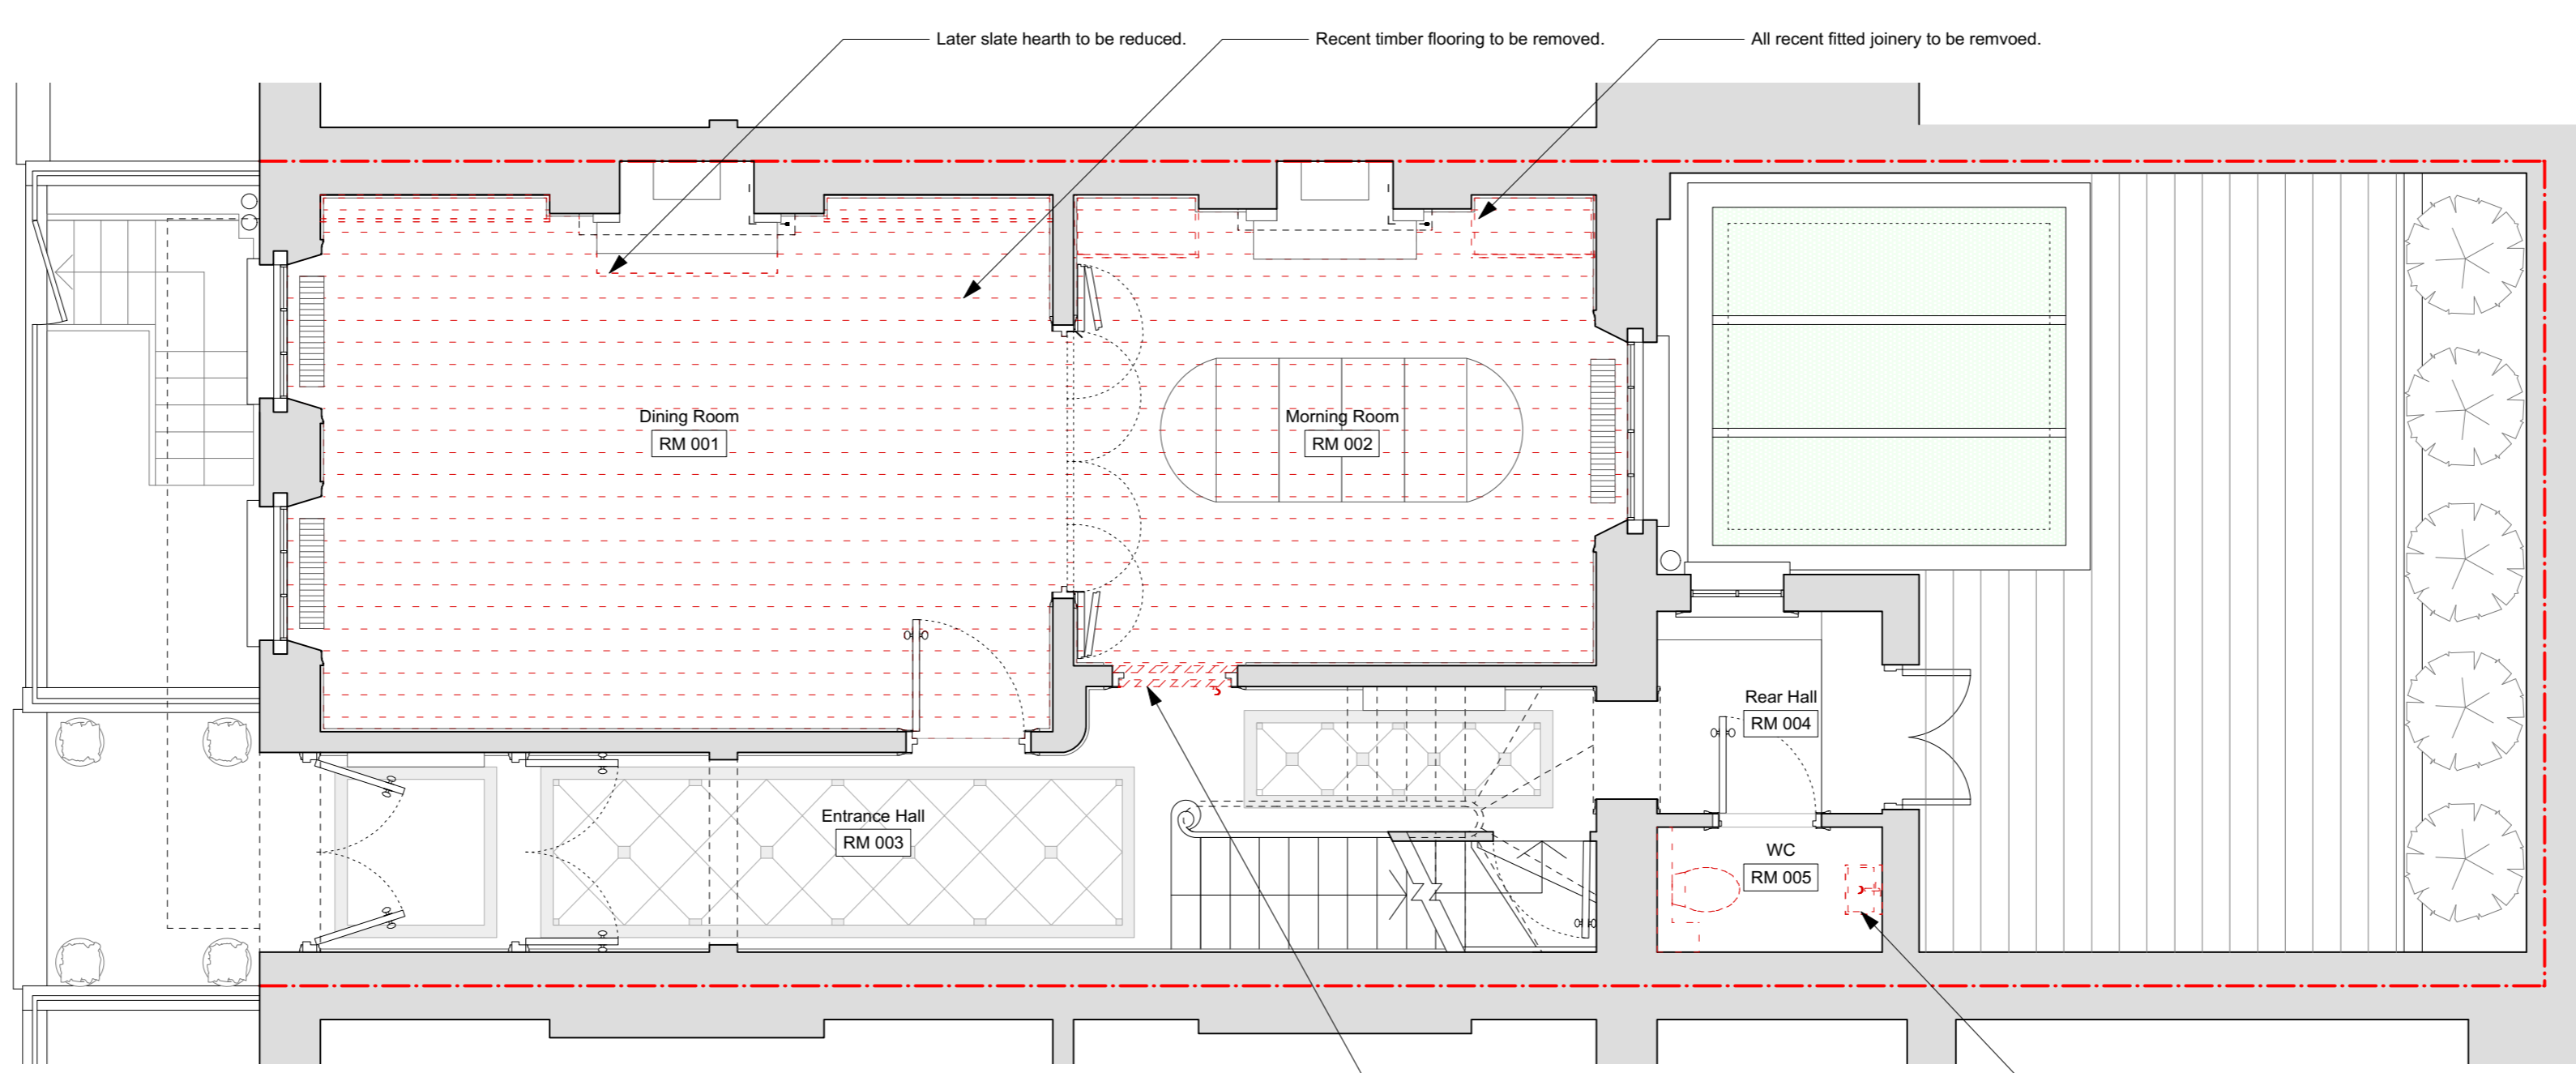

2 Ground Floor Plan Demolitions
 DM-01 Scale: 1:50

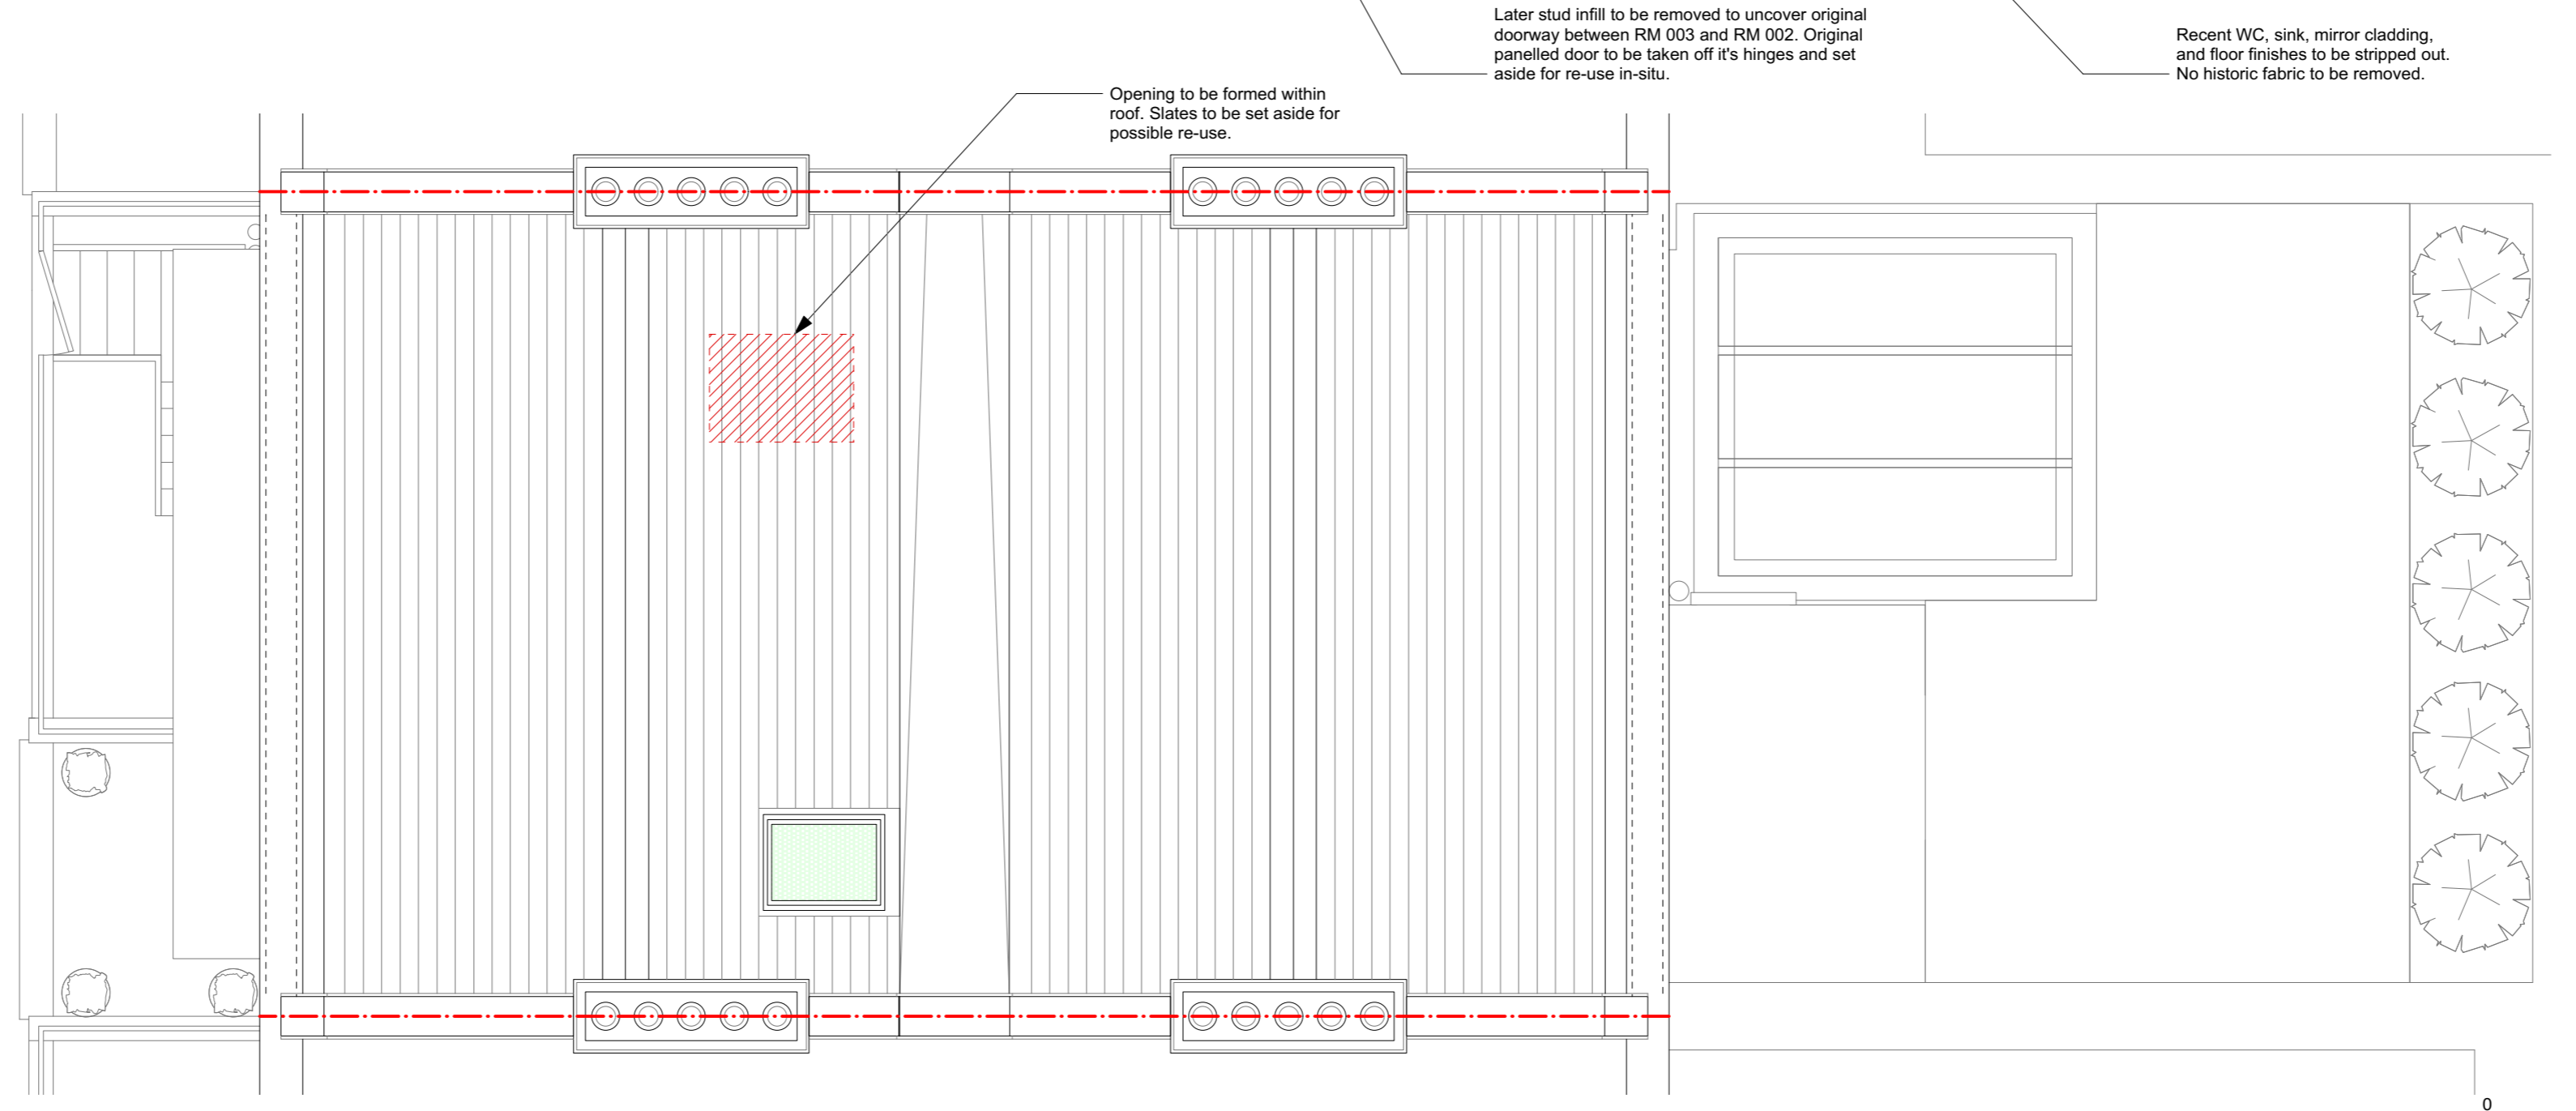

3 Roof Plan Demolitions
 DM-01 Scale: 1:50

