

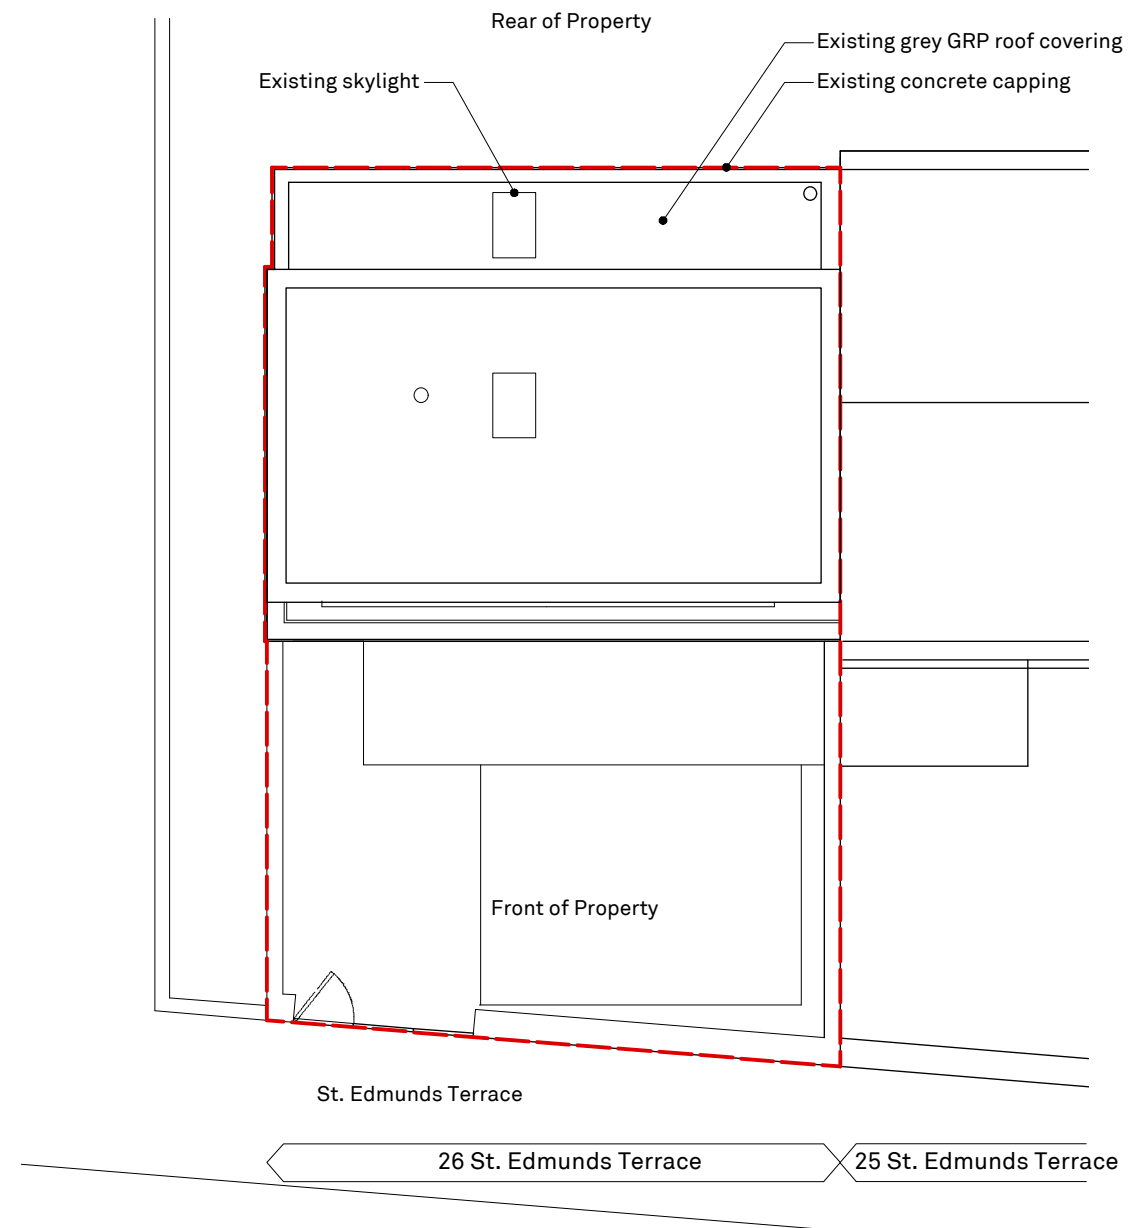


001 Existing Second Floor Plan
1:100

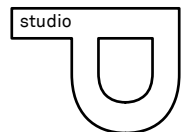

002 Existing Roof Plan
1:100

— Extent of property

 


1 Mentmore Terrace,
London E8 3PN
T: 07816484315
E: peter@studio-p.co.uk
W: www.studio-p.co.uk

1. DO NOT SCALE FROM THIS DRAWING.
2. FOR STRUCTURAL DIMENSIONS AND DETAILS SEE STRUCTURAL ENGINEERS DRAWINGS.
3. ALL DIMENSIONS TO BE CHECKED ON SITE PRIOR TO COMMENCEMENT OF ANY WORKS, OR PREPARATION OF ANY SHOP DRAWINGS.
4. ALL ERRORS IN CO-ORDINATES, LEVELS, AND DIMENSIONS, ARE TO BE REPORTED TO THE ARCHITECT.
5. ALL TEMPORARY WORKS TO BE RESPONSIBILITY OF THE CONTRACTOR.
6. THIS DRAWING TO BE READ IN CONJUNCTION WITH ALL RELEVANT ARCHITECT'S DRAWINGS, AND SPECIFICATIONS, AND WITH OTHER CONSULTANT'S INFORMATION.



PROJECT 1510 Edmunds Terrace		
TITLE Existing Second Floor & Roof Plan		
DWG NO 1510(GA)012	REVISION -	
DATE 02.04.15	DRAWN PB	SCALE 1:100



005 Existing Front Elevation
1:100

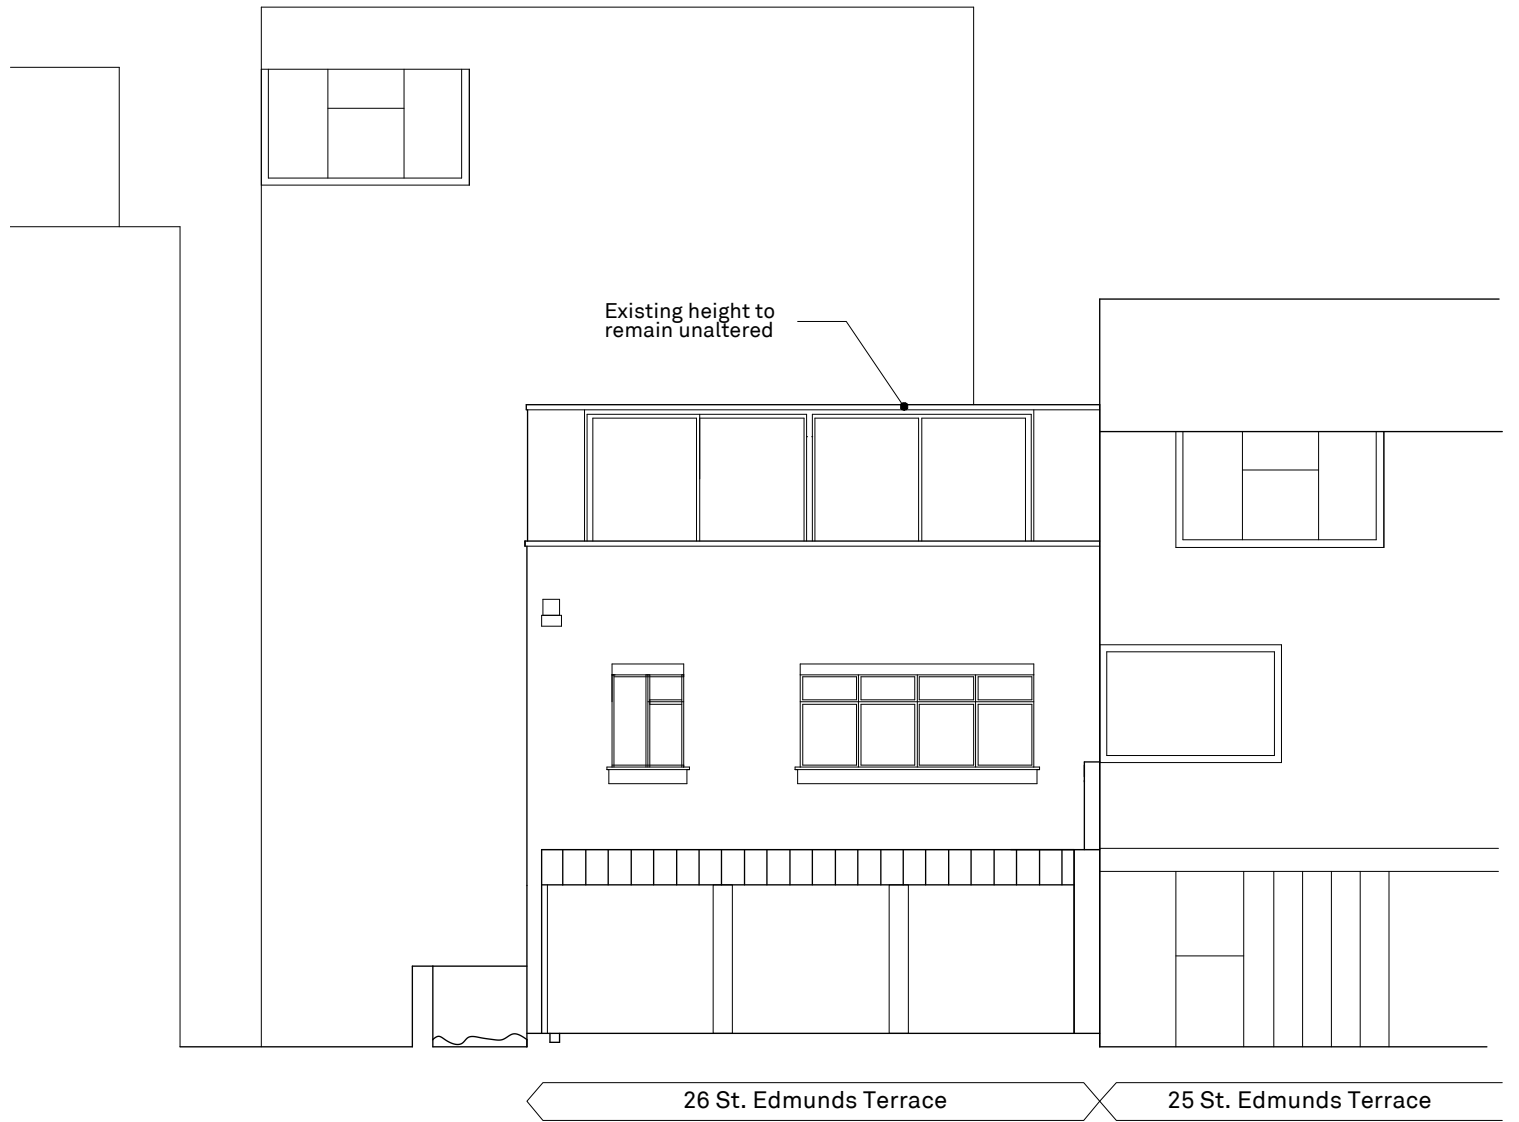


105 Existing Front Elevation
1:100

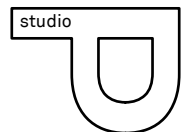 


1 Mentmore Terrace,
London E8 3PN
T: 07816484315
E: peter@studio-p.co.uk
W: www.studio-p.co.uk

1. DO NOT SCALE FROM THIS DRAWING.
2. FOR STRUCTURAL DIMENSIONS AND DETAILS SEE STRUCTURAL ENGINEERS DRAWINGS.
3. ALL DIMENSIONS TO BE CHECKED ON SITE PRIOR TO COMMENCEMENT OF ANY WORKS, OR PREPARATION OF ANY SHOP DRAWINGS.
4. ALL ERRORS IN CO-ORDINATES, LEVELS, AND DIMENSIONS, ARE TO BE REPORTED TO THE ARCHITECT.
5. ALL TEMPORARY WORKS TO BE RESPONSIBILITY OF THE CONTRACTOR.
6. THIS DRAWING TO BE READ IN CONJUNCTION WITH ALL RELEVANT ARCHITECT'S DRAWINGS, AND SPECIFICATIONS, AND WITH OTHER CONSULTANT'S INFORMATION.



PROJECT 1510 Edmunds Terrace		
TITLE Existing & Proposed Front Elevation		
DWG NO 1510(GA)020	REVISION -	
DATE 02.04.15	DRAWN PB	SCALE 1:100

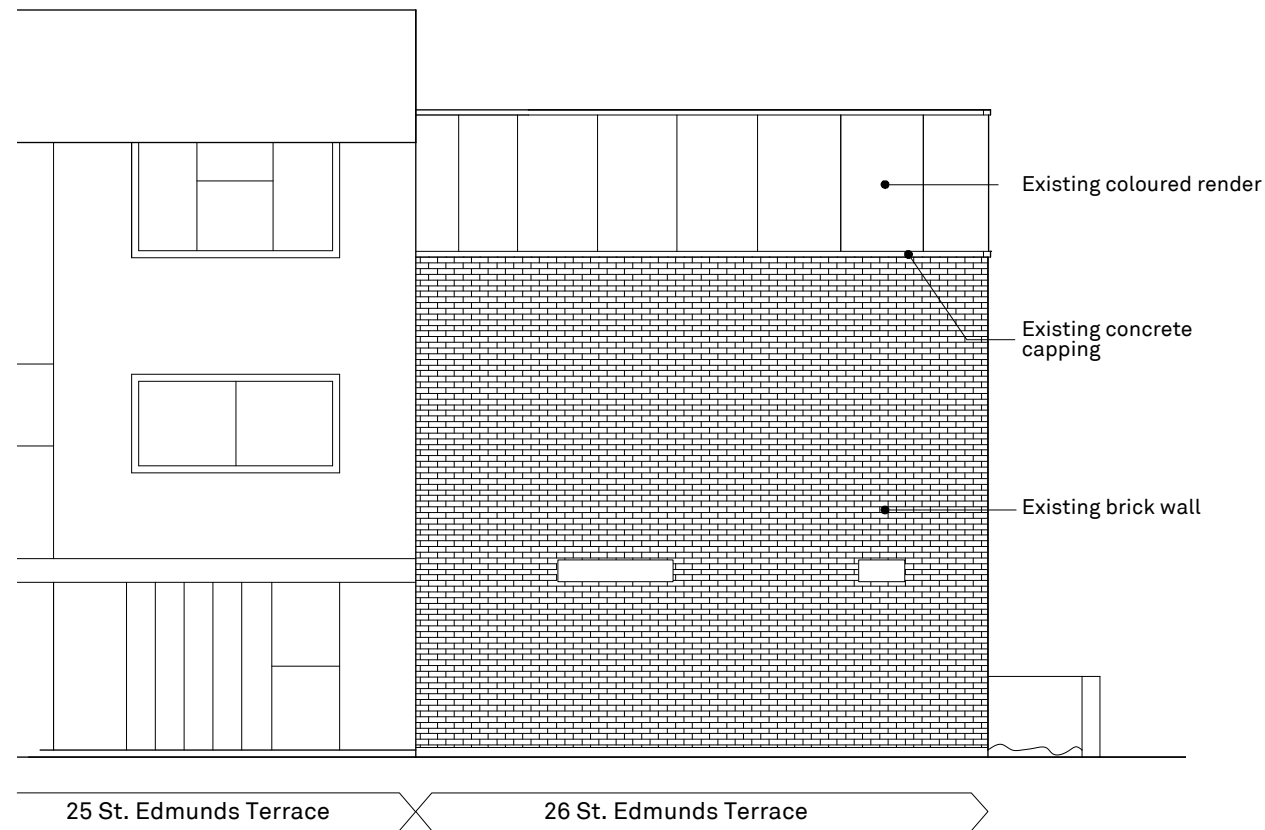

003 Existing Side Elevation
1:100

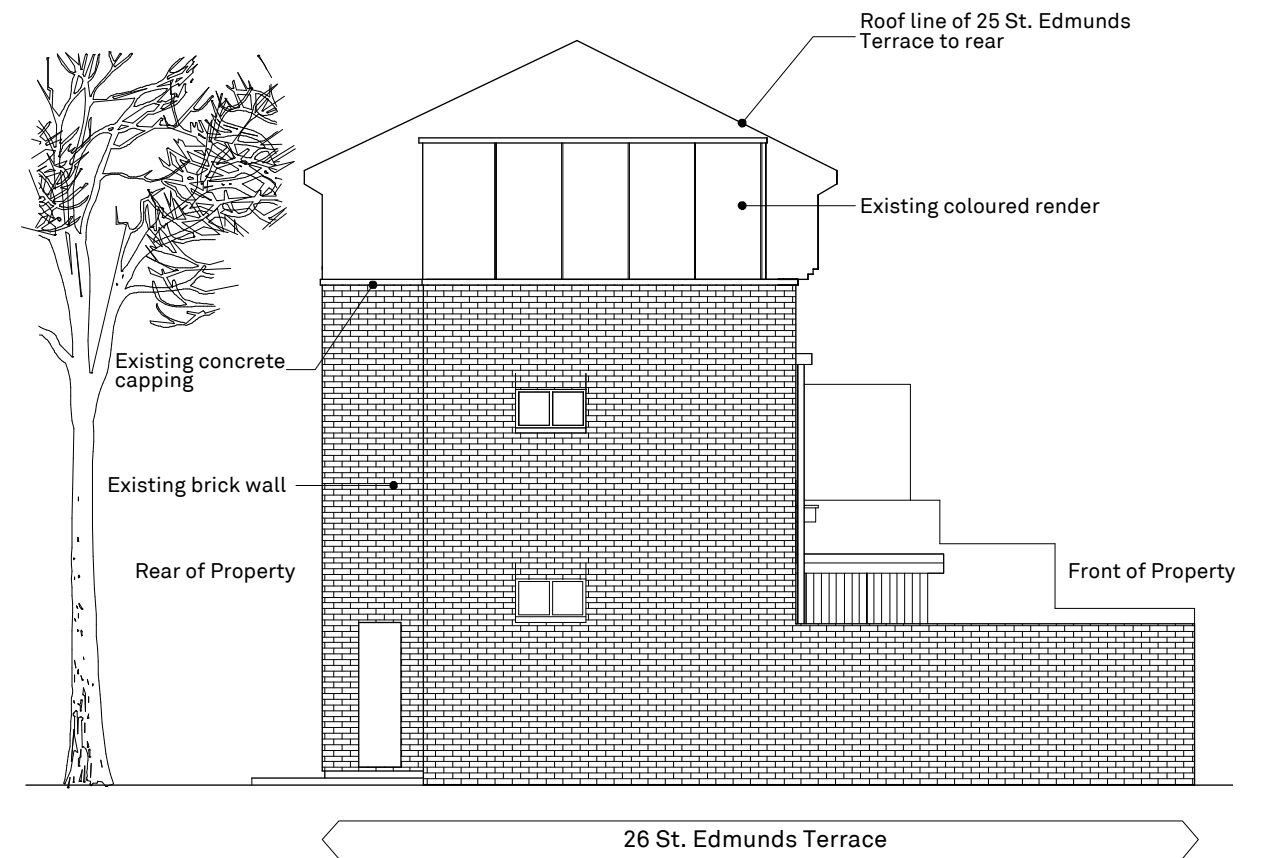


004 Proposed SW Elevation
1:100

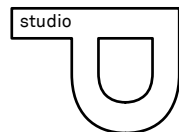 


1 Mentmore Terrace,
London E8 3PN
T: 07816484315
E: peter@studio-p.co.uk
W: www.studio-p.co.uk

1. DO NOT SCALE FROM THIS DRAWING.
2. FOR STRUCTURAL DIMENSIONS AND DETAILS SEE STRUCTURAL ENGINEERS DRAWINGS.
3. ALL DIMENSIONS TO BE CHECKED ON SITE PRIOR TO COMMENCEMENT OF ANY WORKS, OR PREPARATION OF ANY SHOP DRAWINGS.
4. ALL ERRORS IN CO-ORDINATES, LEVELS, AND DIMENSIONS, ARE TO BE REPORTED TO THE ARCHITECT.
5. ALL TEMPORARY WORKS TO BE RESPONSIBILITY OF THE CONTRACTOR.
6. THIS DRAWING TO BE READ IN CONJUNCTION WITH ALL RELEVANT ARCHITECT'S DRAWINGS, AND SPECIFICATIONS, AND WITH OTHER CONSULTANT'S INFORMATION.


PROJECT 1510 Edmunds Terrace		
TITLE Existing Rear & SW Elevations		
DWG NO 1510(GA)021	REVISION -	
DATE 02.04.15	DRAWN PB	SCALE 1:100

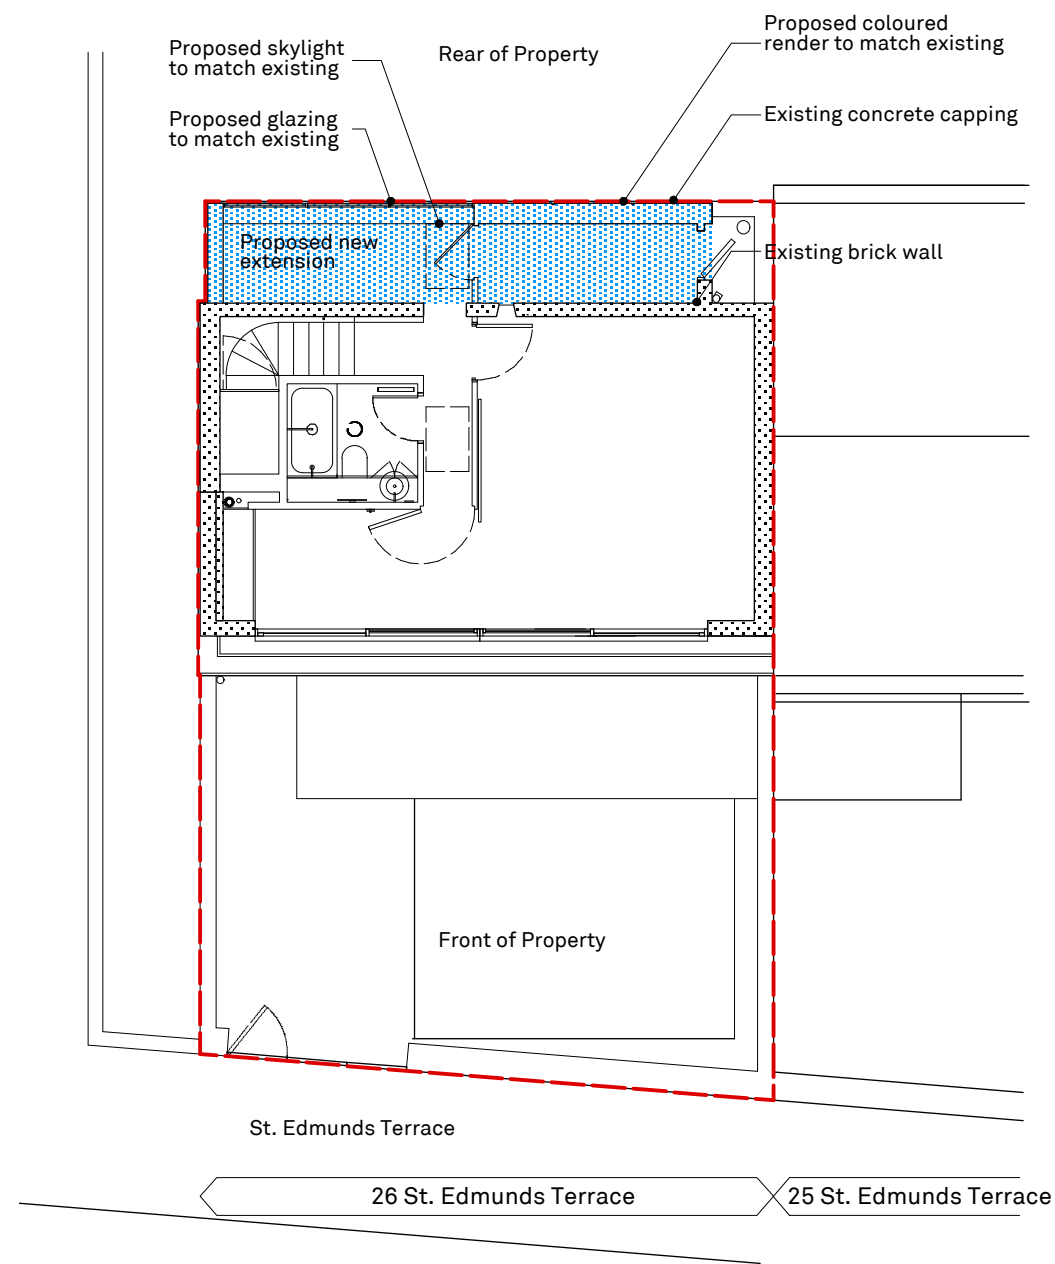


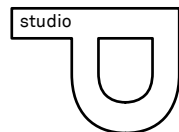
 
101 Proposed Second Floor Plan
1:100

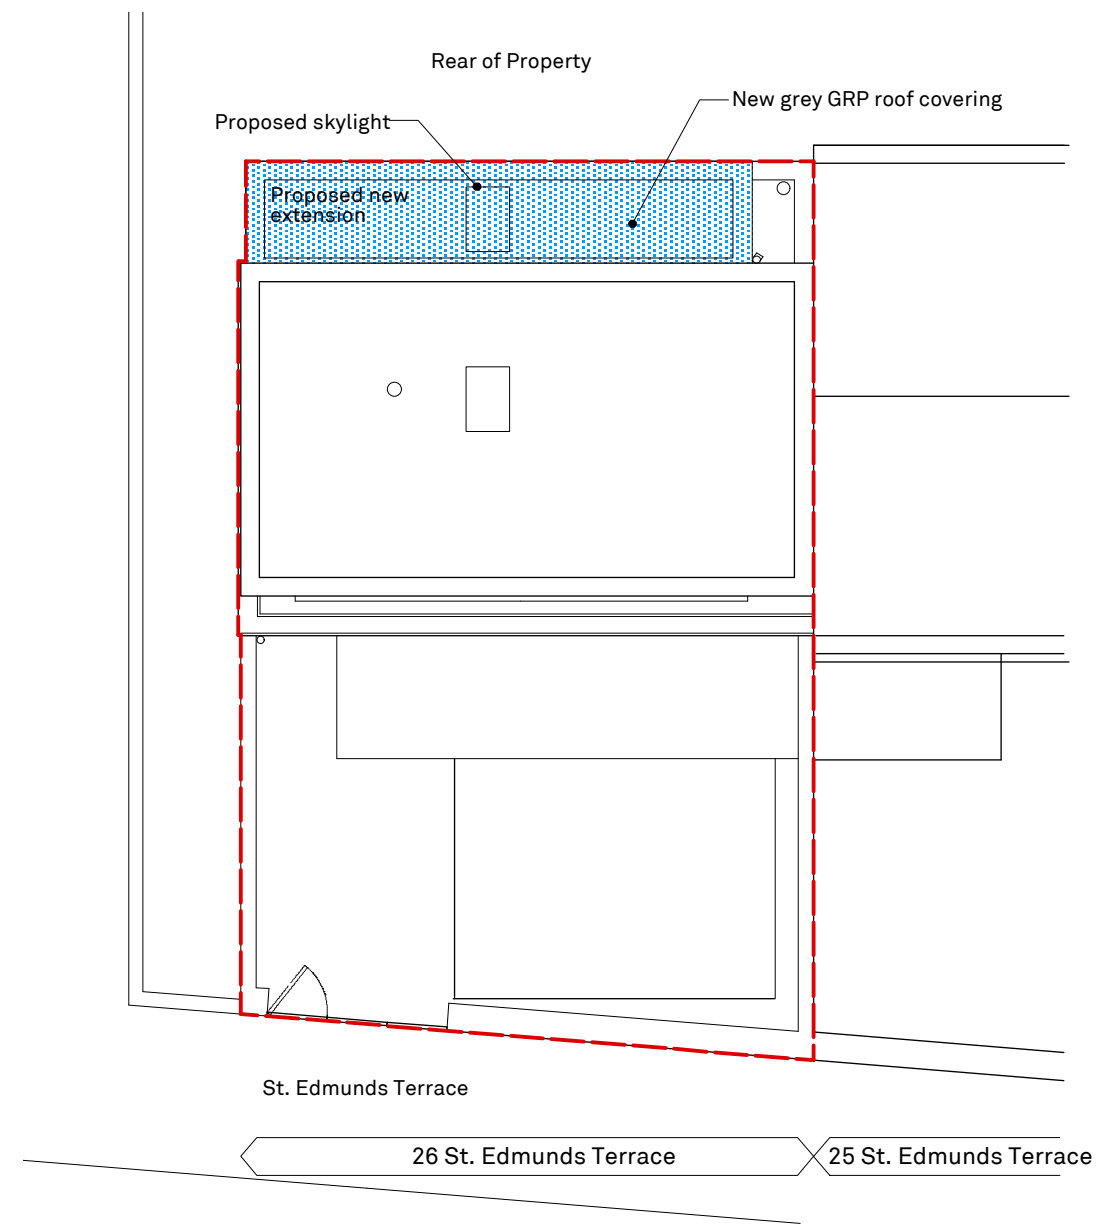

102 Proposed Roof Plan
1:100

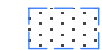 Proposed second floor extension


 Extent of property




1 Mentmore Terrace,
London E8 3PN
T: 07816484315
E: peter@studio-p.co.uk
W: www.studio-p.co.uk

1. DO NOT SCALE FROM THIS DRAWING.
2. FOR STRUCTURAL DIMENSIONS AND DETAILS SEE STRUCTURAL ENGINEERS DRAWINGS.
3. ALL DIMENSIONS TO BE CHECKED ON SITE PRIOR TO COMMENCEMENT OF ANY WORKS, OR PREPARATION OF ANY SHOP DRAWINGS.
4. ALL ERRORS IN CO-ORDINATES, LEVELS, AND DIMENSIONS, ARE TO BE REPORTED TO THE ARCHITECT.
5. ALL TEMPORARY WORKS TO BE RESPONSIBILITY OF THE CONTRACTOR.
6. THIS DRAWING TO BE READ IN CONJUNCTION WITH ALL RELEVANT ARCHITECT'S DRAWINGS, AND SPECIFICATIONS, AND WITH OTHER CONSULTANT'S INFORMATION.


PROJECT 1510 Edmunds Terrace		
TITLE Proposed Second Floor Plan		
DWG NO 1510(GA)112	REVISION -	
DATE 02.04.15	DRAWN PB	SCALE 1:100


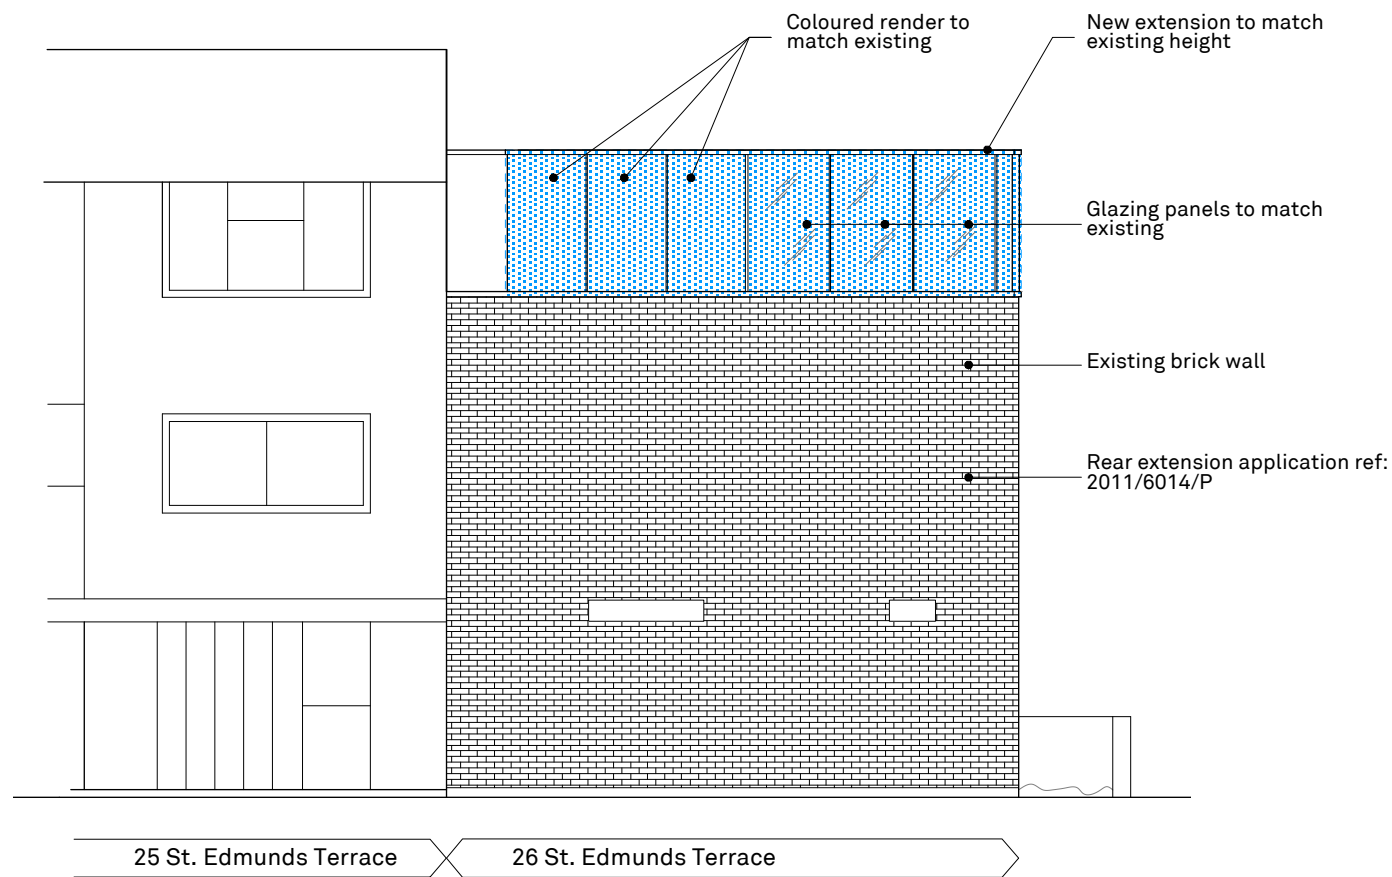


103 Proposed Rear Elevation
1:100

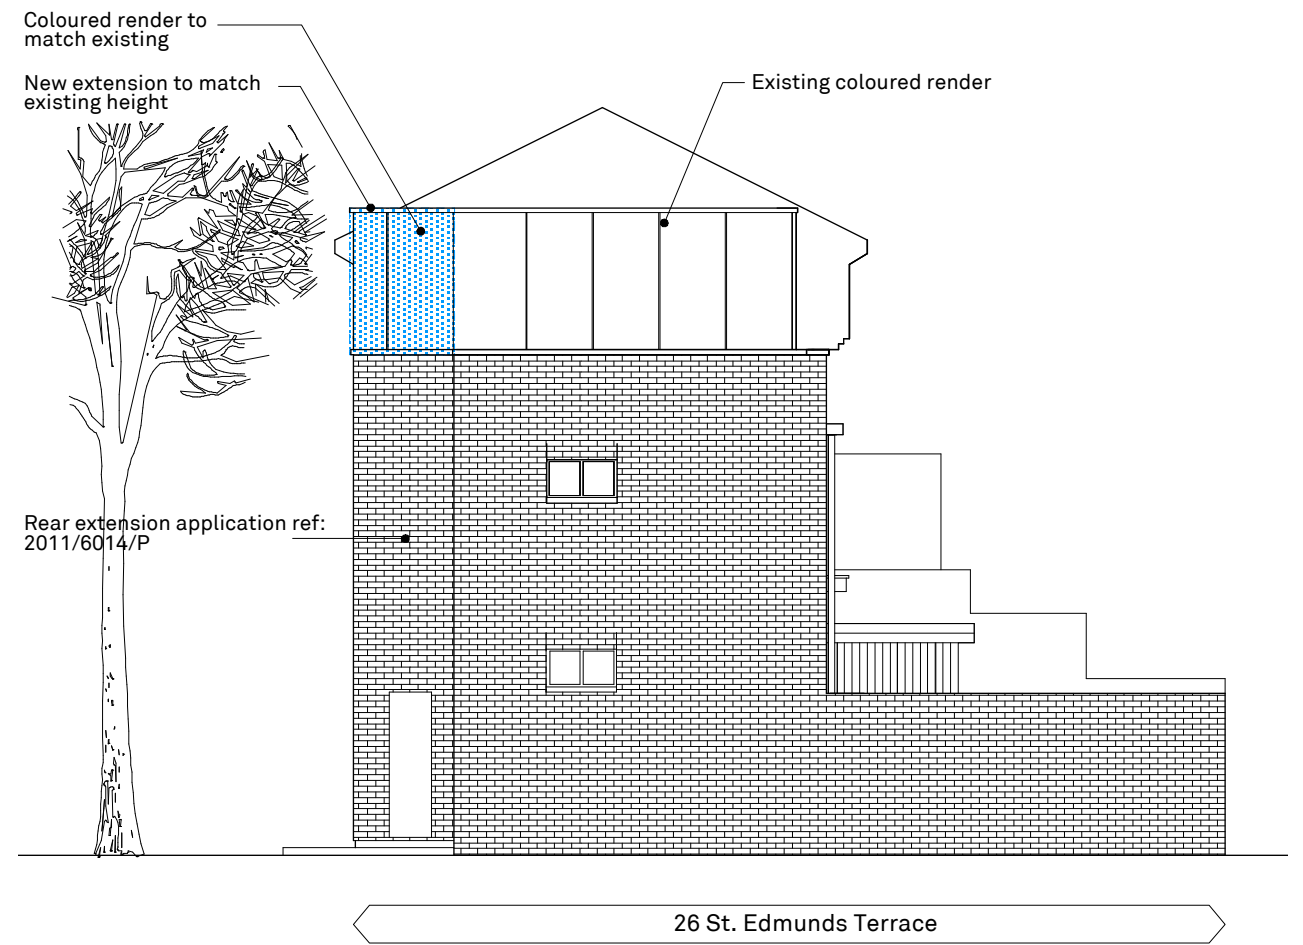

104 Proposed SW Elevation
1:100

  Proposed second floor extension

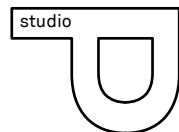 

1 Mentmore Terrace,
London E8 3PN
T: 07816484315
E: peter@studio-p.co.uk
W: www.studio-p.co.uk

1. DO NOT SCALE FROM THIS DRAWING.
2. FOR STRUCTURAL DIMENSIONS AND DETAILS SEE STRUCTURAL ENGINEERS DRAWINGS.
3. ALL DIMENSIONS TO BE CHECKED ON SITE PRIOR TO COMMENCEMENT OF ANY WORKS, OR PREPARATION OF ANY SHOP DRAWINGS.
4. ALL ERRORS IN CO-ORDINATES, LEVELS, AND DIMENSIONS, ARE TO BE REPORTED TO THE ARCHITECT.
5. ALL TEMPORARY WORKS TO BE RESPONSIBILITY OF THE CONTRACTOR.
6. THIS DRAWING TO BE READ IN CONJUNCTION WITH ALL RELEVANT ARCHITECT'S DRAWINGS, AND SPECIFICATIONS, AND WITH OTHER CONSULTANT'S INFORMATION.

PROJECT 1510 Edmunds Terrace		
TITLE Proposed Rear Elevation		
DWG NO 1510(GA)121	REVISION -	
DATE 02.04.15	DRAWN PB	SCALE 1:100