



1m 2m 3m 4m 5m 6m 7m 8m 9m 10m

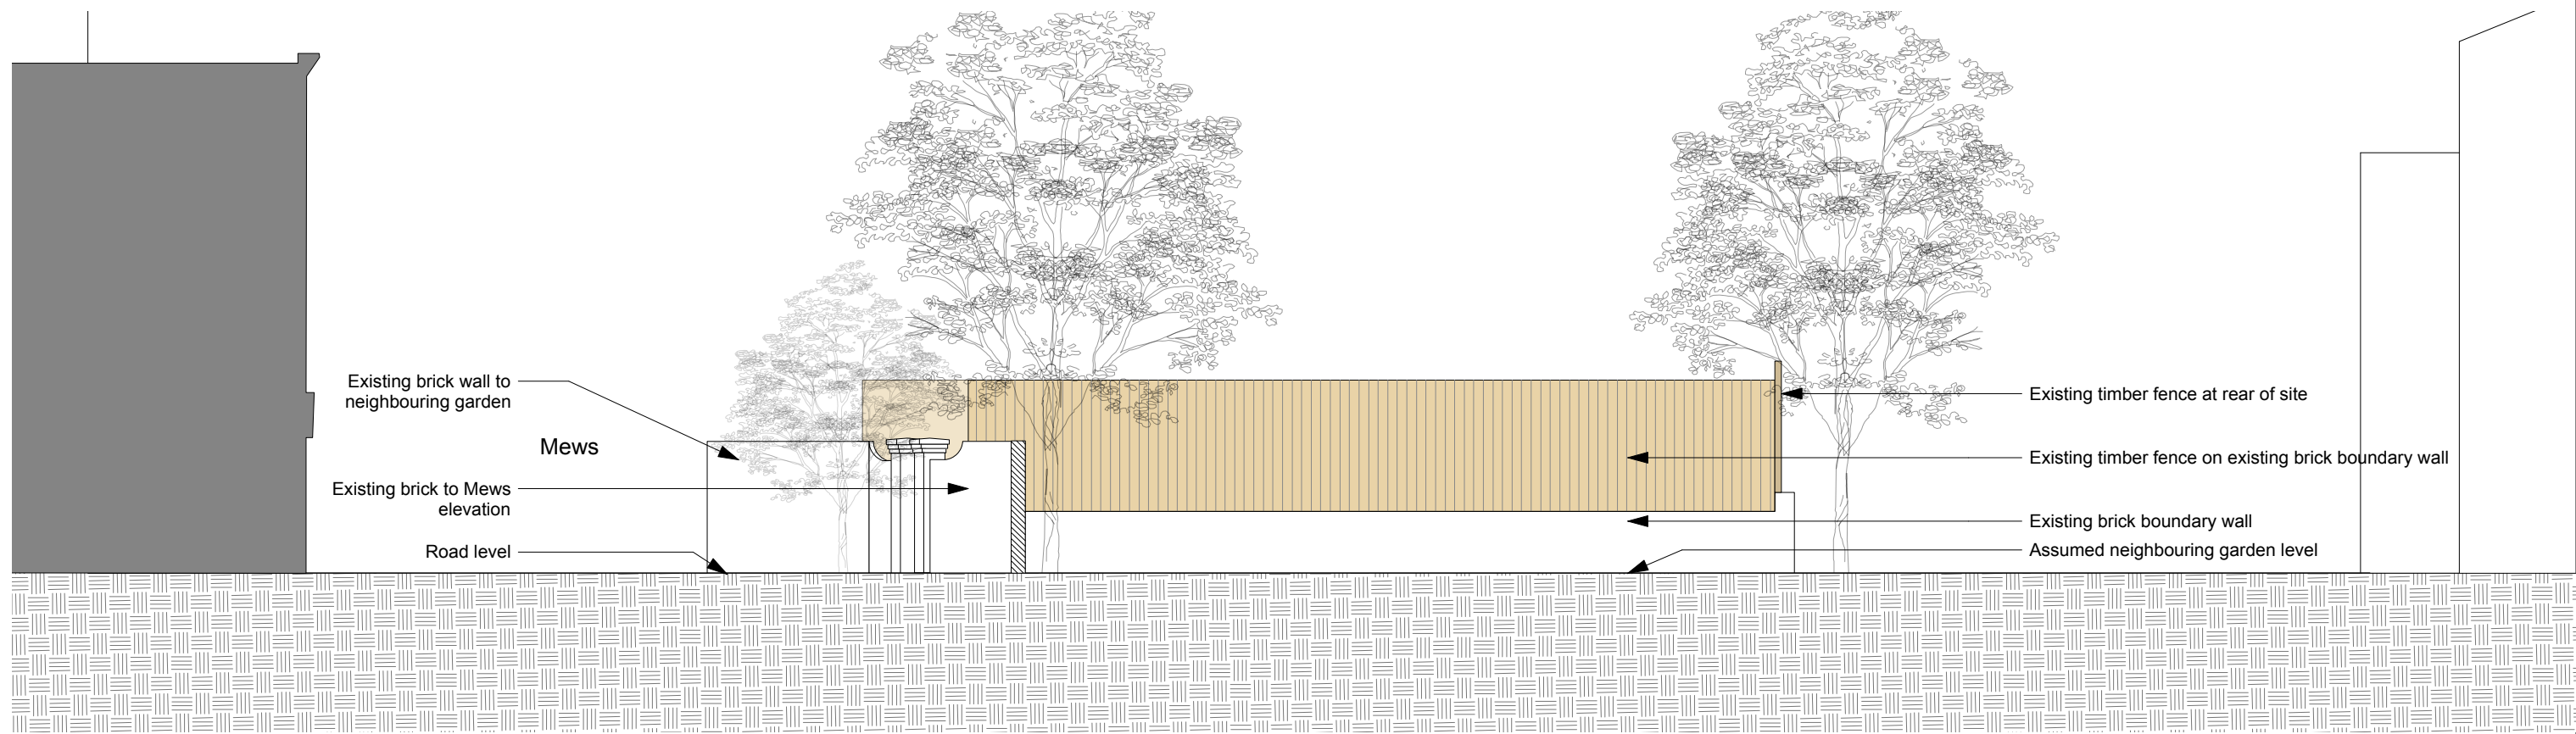


01 - EAST ELEVATION

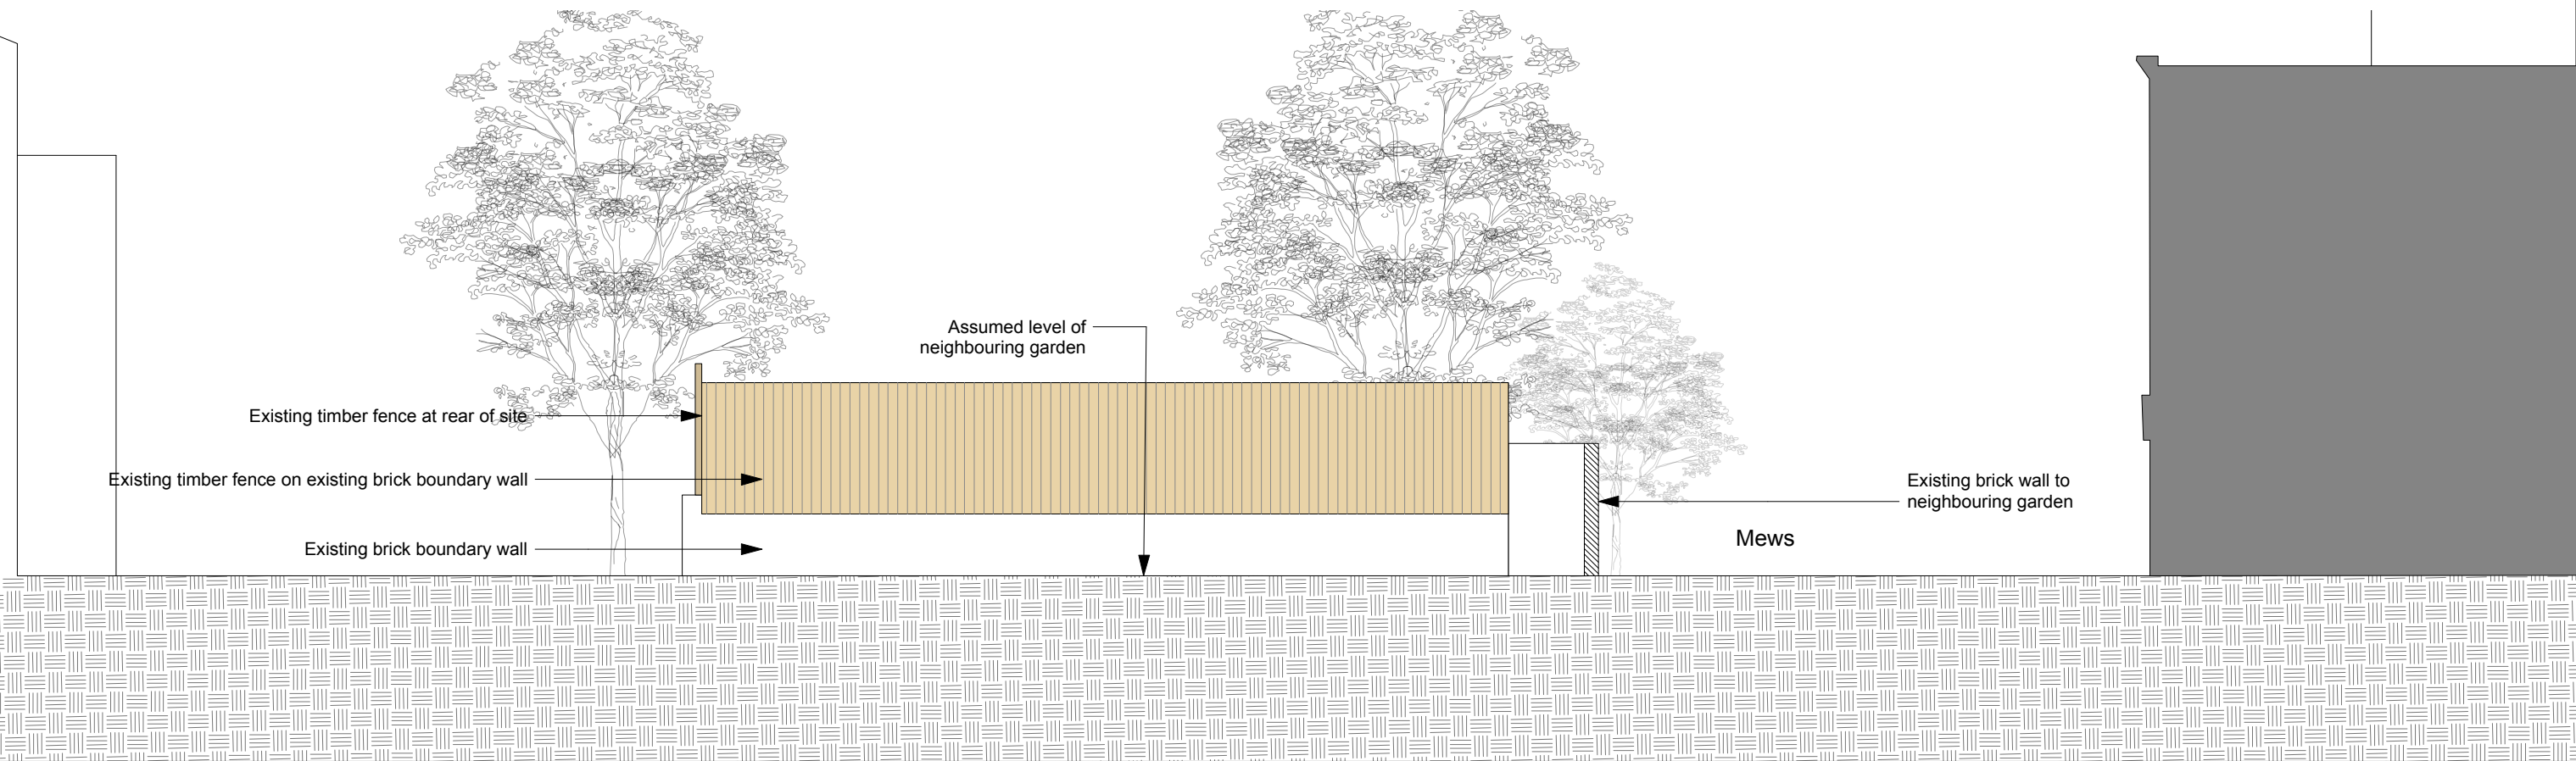

02 - WEST ELEVATION

NOTES:
 · DO NOT SCALE FROM THIS DRAWING.
 · ALL DIMENSIONS TO BE CHECKED ON SITE.
 · ALL OMISSIONS AND DISCREPANCIES TO BE REPORTED TO THE ARCHITECT IMMEDIATELY

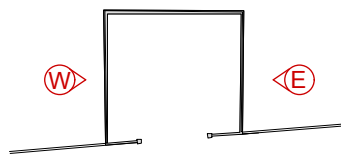

TF ARCHITECTURE

2-3 WOODSTOCK STREET
 LONDON W1C 2AB

T. 020 7052 0756
 F. 020 7052 0757
 E. info@tfarchitecture.com

STATUS	PLANNING			
PROJECT	ST PAULS MEWS, LONDON, NW1 9TZ			
DRAWING TITLE	20.03.2015		EXISTING EAST AND WEST ELEVATION	
DATE 03.2014	SCALE 1:50@A3	JOB NO. 448	DRWG NO. (00)_202	REV. A