



DO NOT SCALE OFF THIS DRAWING  
 ALL AMBIGUITIES OR DISCREPANCIES  
 TO BE REPORTED TO ARCHITECT  
 BEFORE COMMENCING


Notes

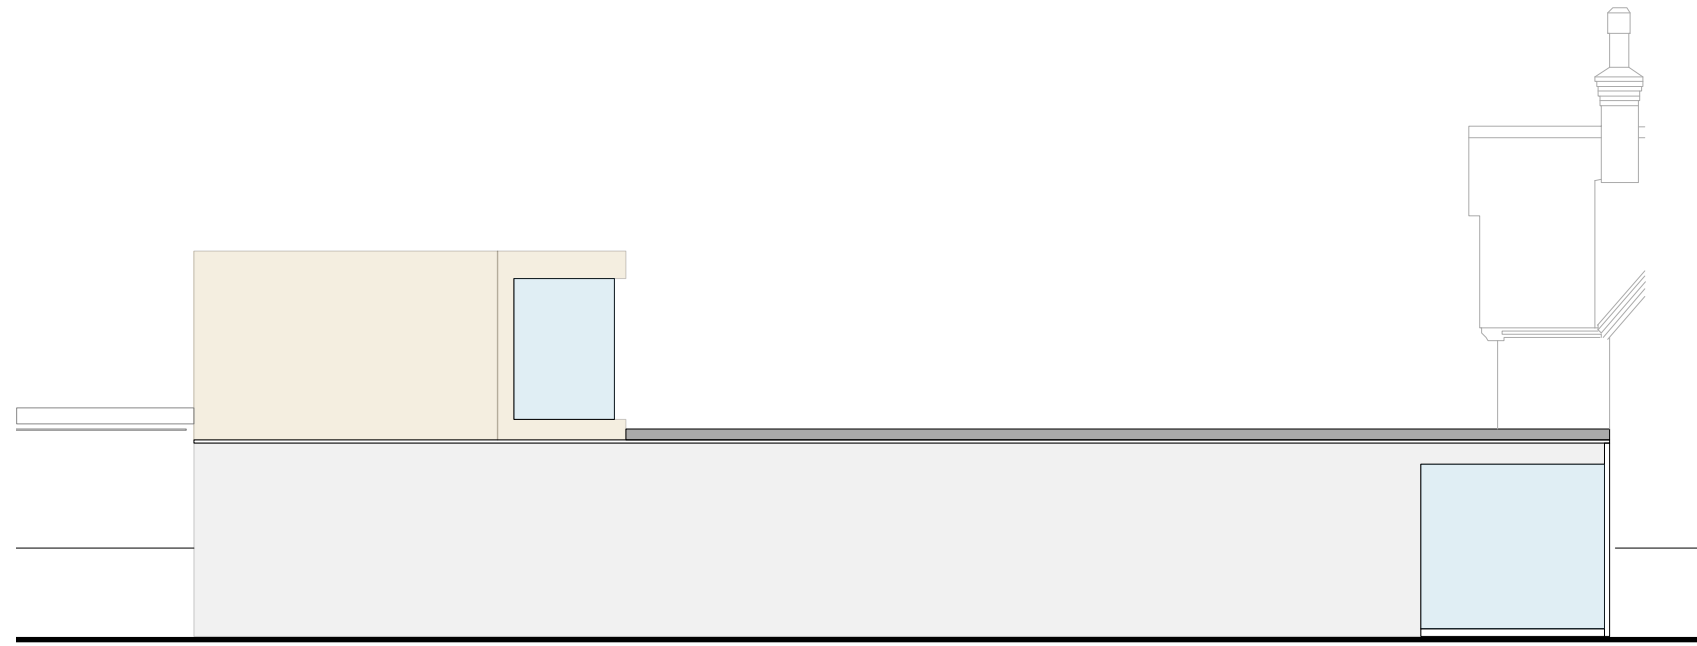

1 SOUTH ELEVATION  
 1:100@A3

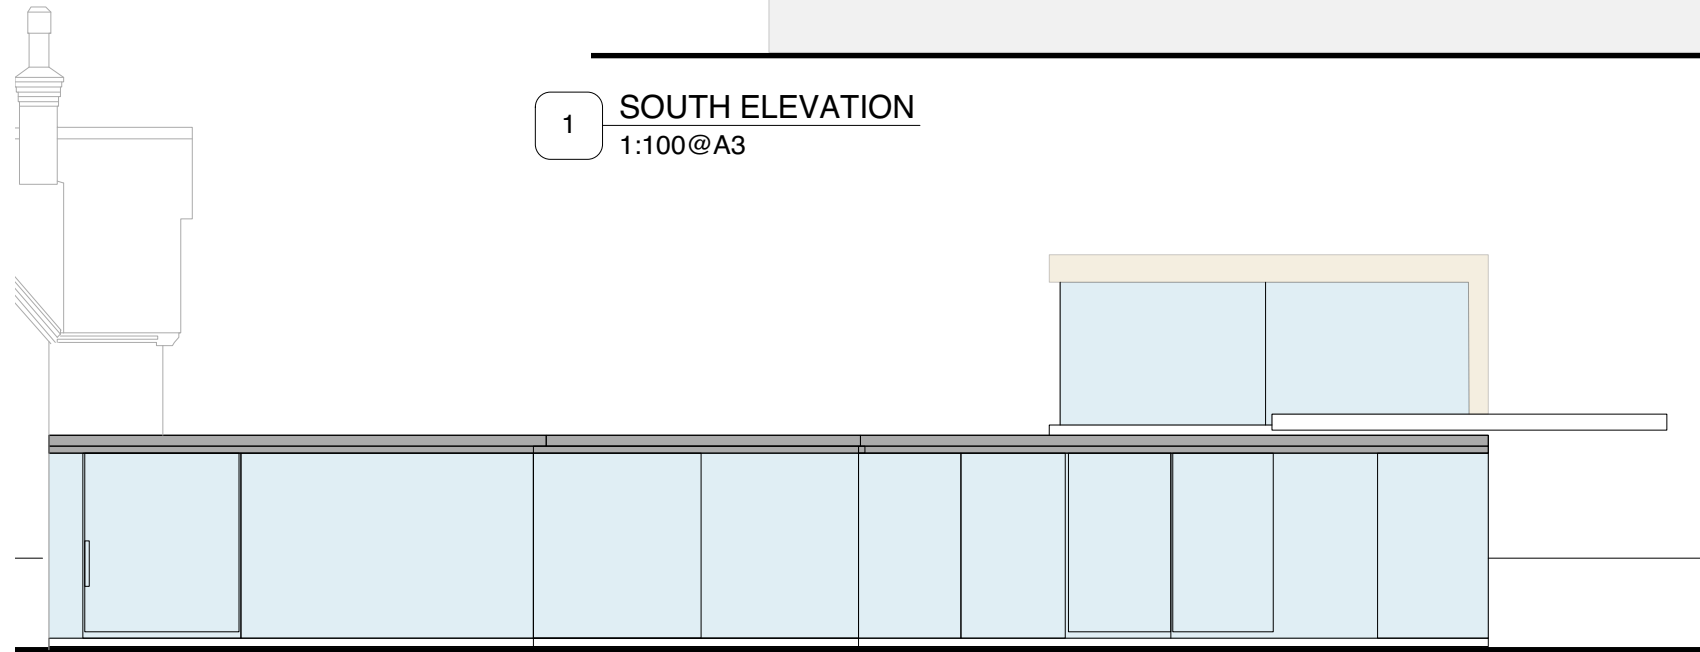

2 NORTH ELEVATION  
 1:100@A3

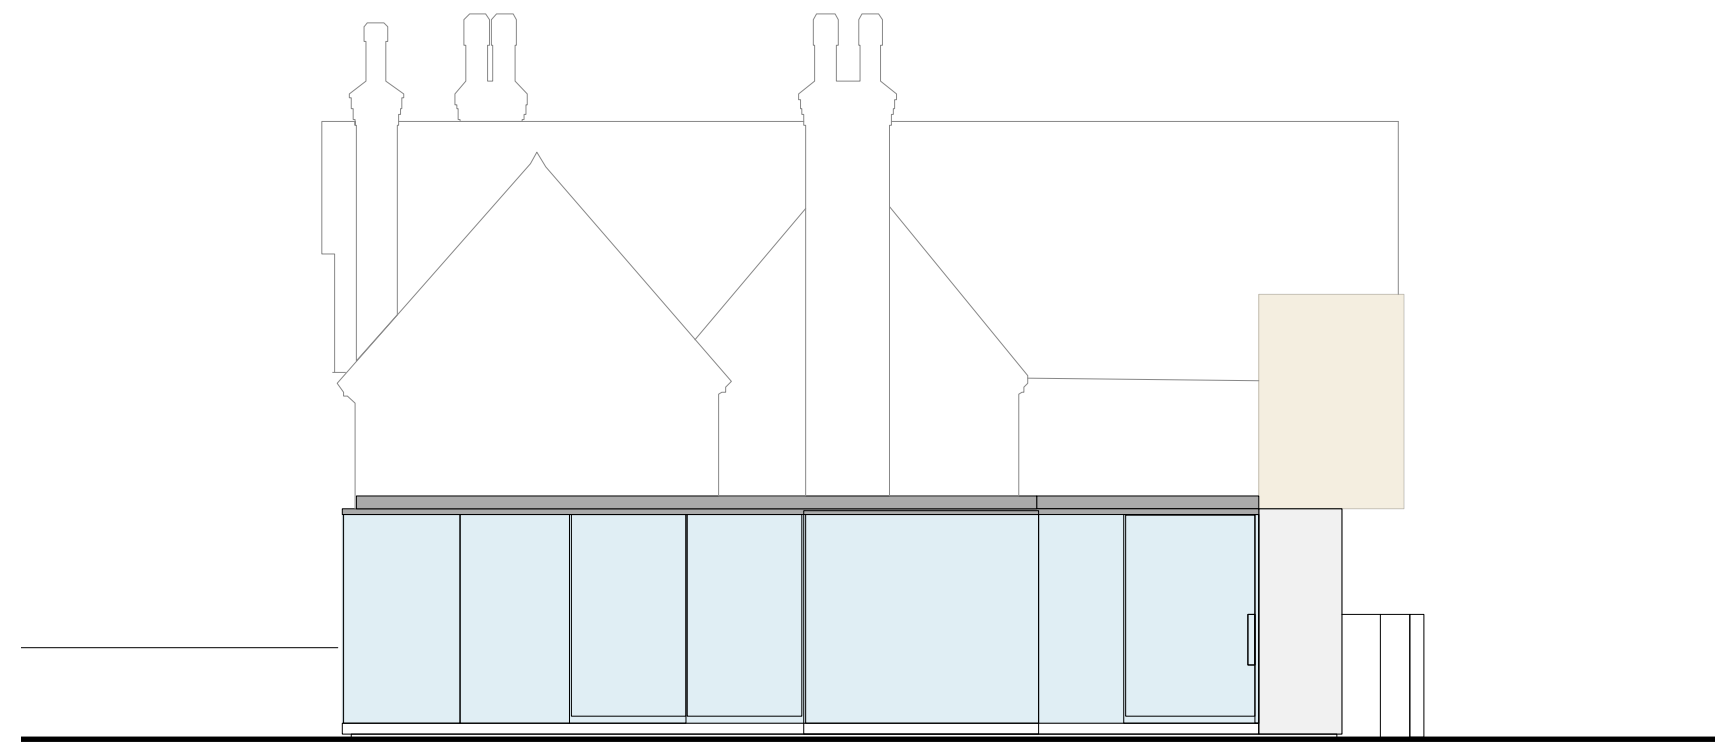

3 WEST ELEVATION  
 1:100@A3

Revisions

Date:	Rev:	Details:

**STUDIO  
 MACKERETH**

ARCHITECTS  
 7B ST PANCRAS WAY  
 LONDON  
 NW1 0PB

TELEPHONE + 4 4 (0)20 7042 8335  
 EMAIL: INFO@STUDIOMACKERETH.COM

Project

21 PROVOST ROAD

Drawing Title

EXISTING ELEVATIONS

Scale	Creation Date	Status
1:100 @ A3	March 2015	Plan

Project No.	Drawing No.	Revision
021	PL05	A