


NO. 46 *-----* NO. 48 CREDITON HILL *-----* NO.

EXISTING GROUND FLOOR PLAN

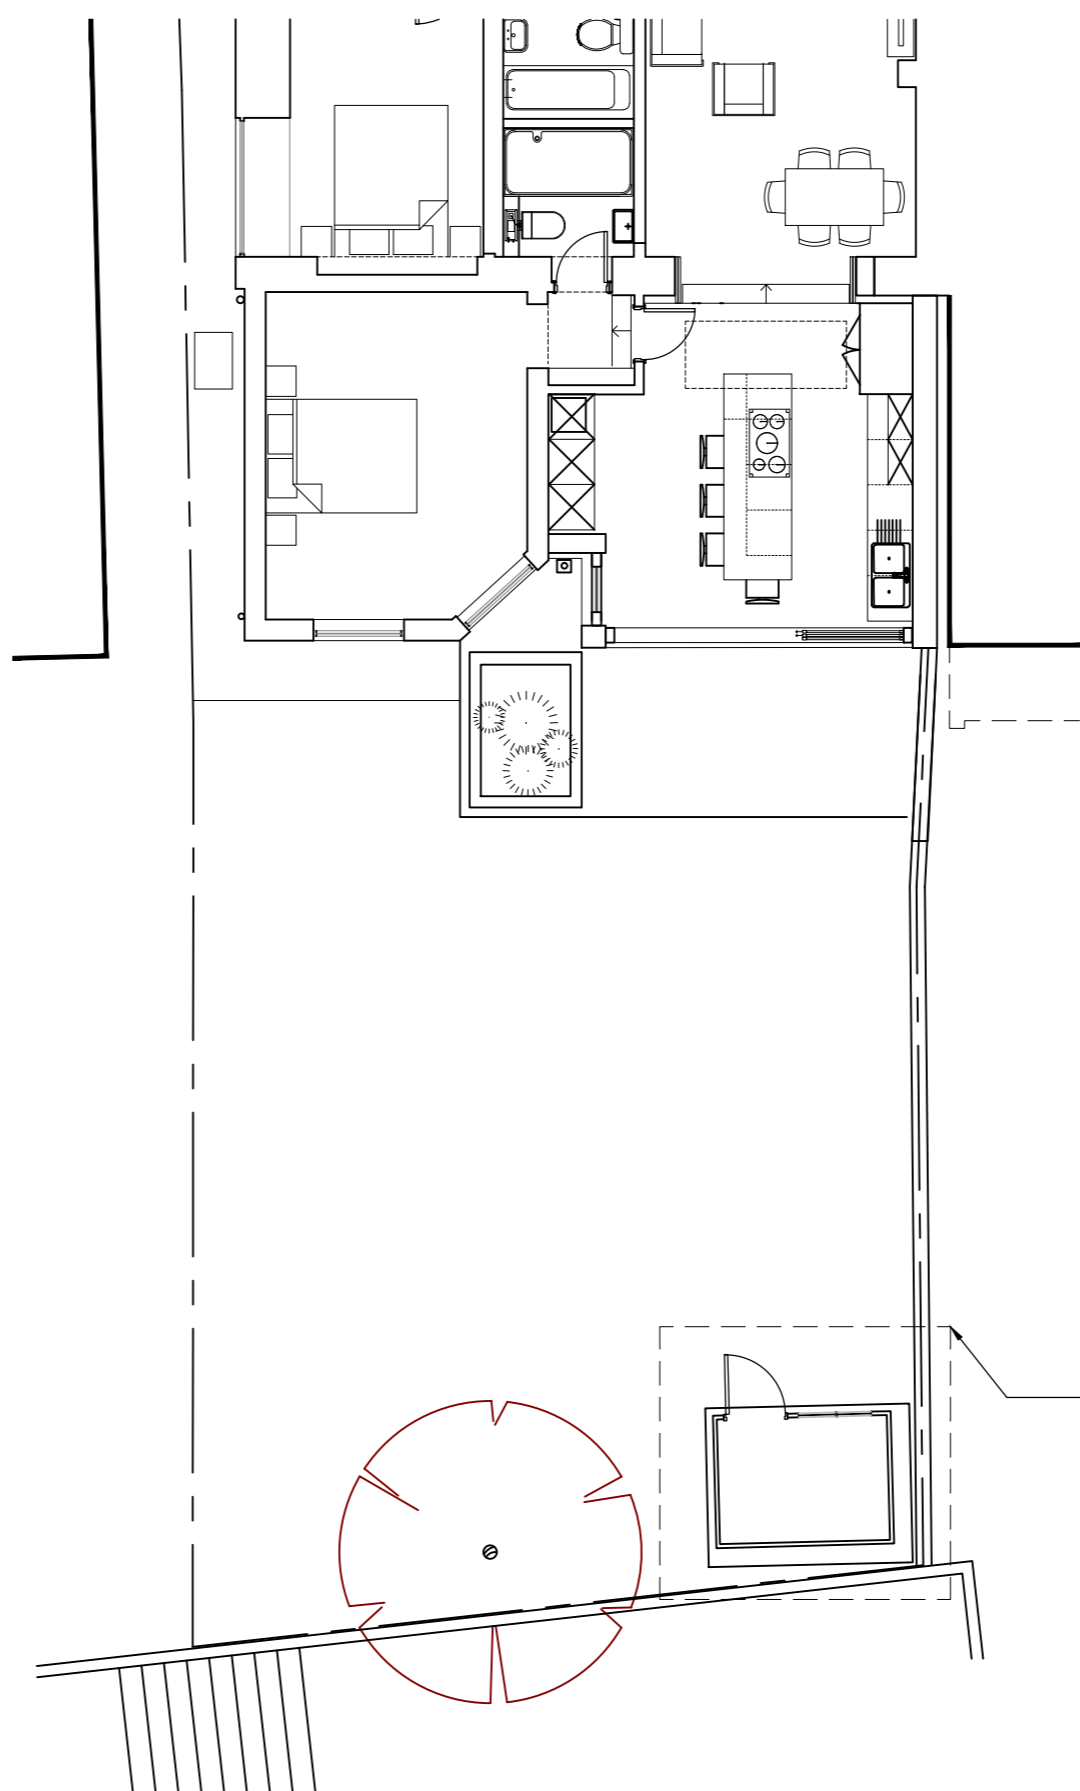

NO. 46 *-----* NO. 48 CREDITON HILL *-----* NO. 50


PROPOSED GROUND FLOOR PLAN

Scope of works covered by this planning application is restricted to area within dashed line.

NOTES

Architecture for London Limited

This drawing is copyright. All rights reserved.
Do not scale from this drawing; work from figured dimensions only.

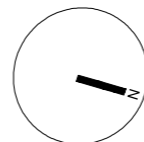

82-84 Clerkenwell Road, London, EC1M 5RF t: 0207 127 0696
e: mail@architectureforlondon.co.uk w: www.architectureforlondon.co.uk

PROJECT TITLE 48 CREDITON HILL					
DRAWING TITLE EXISTING & PROPOSED PLAN					
DWG STATUS PLANNING					
DRAWN	LH	FILE	xxx	DATE	10-04-15
CHECKED	BR	JOB NO.	1521	SCALE	1:100 @ A3
				REVISION	-
				DWG NO.	(PL) 002