



FIT POINT

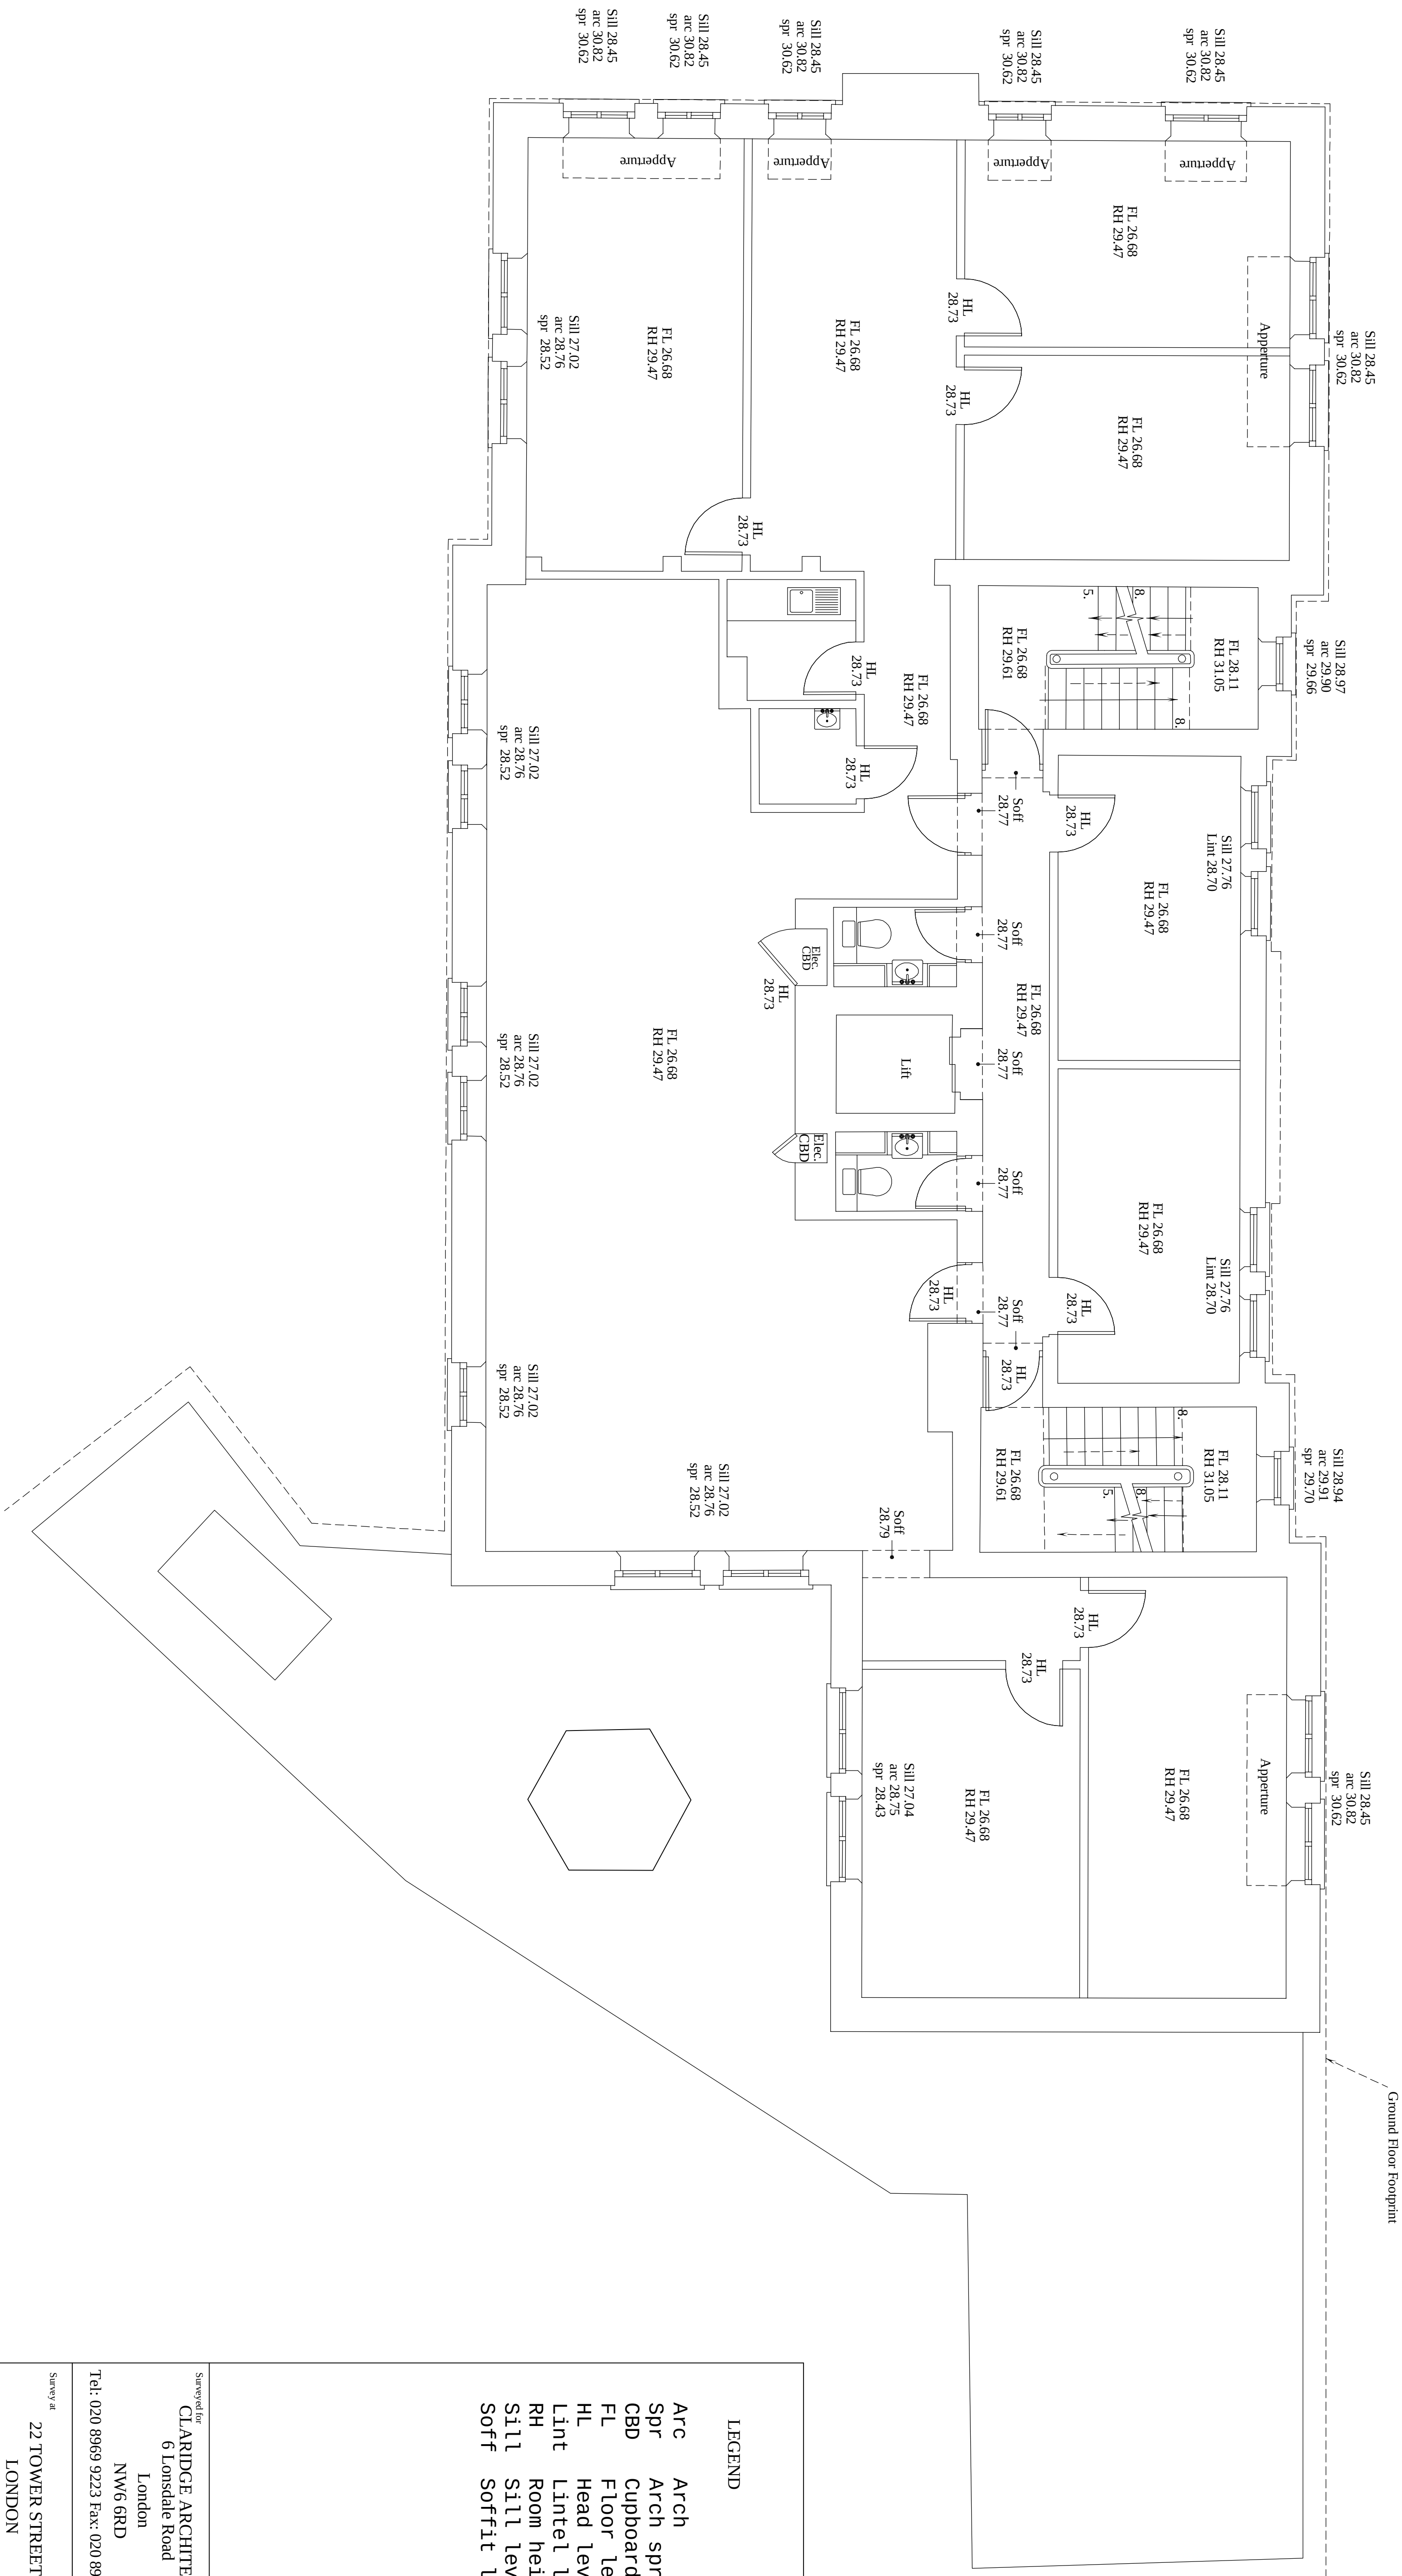

Ground Floor Footprint

Scale 1:50

 

First floor

Surveyed for CLARIDGE ARCHITECTS 6 Londsdale Road London NW6 6RD Tel: 020 8869 9223 Fax: 020 8869 9224		Survey of 22 TOWER STREET LONDON FLOOR PLANS	
File: CLA114 Scale 1:50 (A1 Sheet) Date of survey: April 2014	Sheet 4 of 9		
Centre Line Surveys London 1 Cleve House Brimscombe Stroud GL5 2QW Tel: 01453 889437 e-mail: centreline@olintermec.com			
			
Drawg. No.	Rev		