


FIT POINT

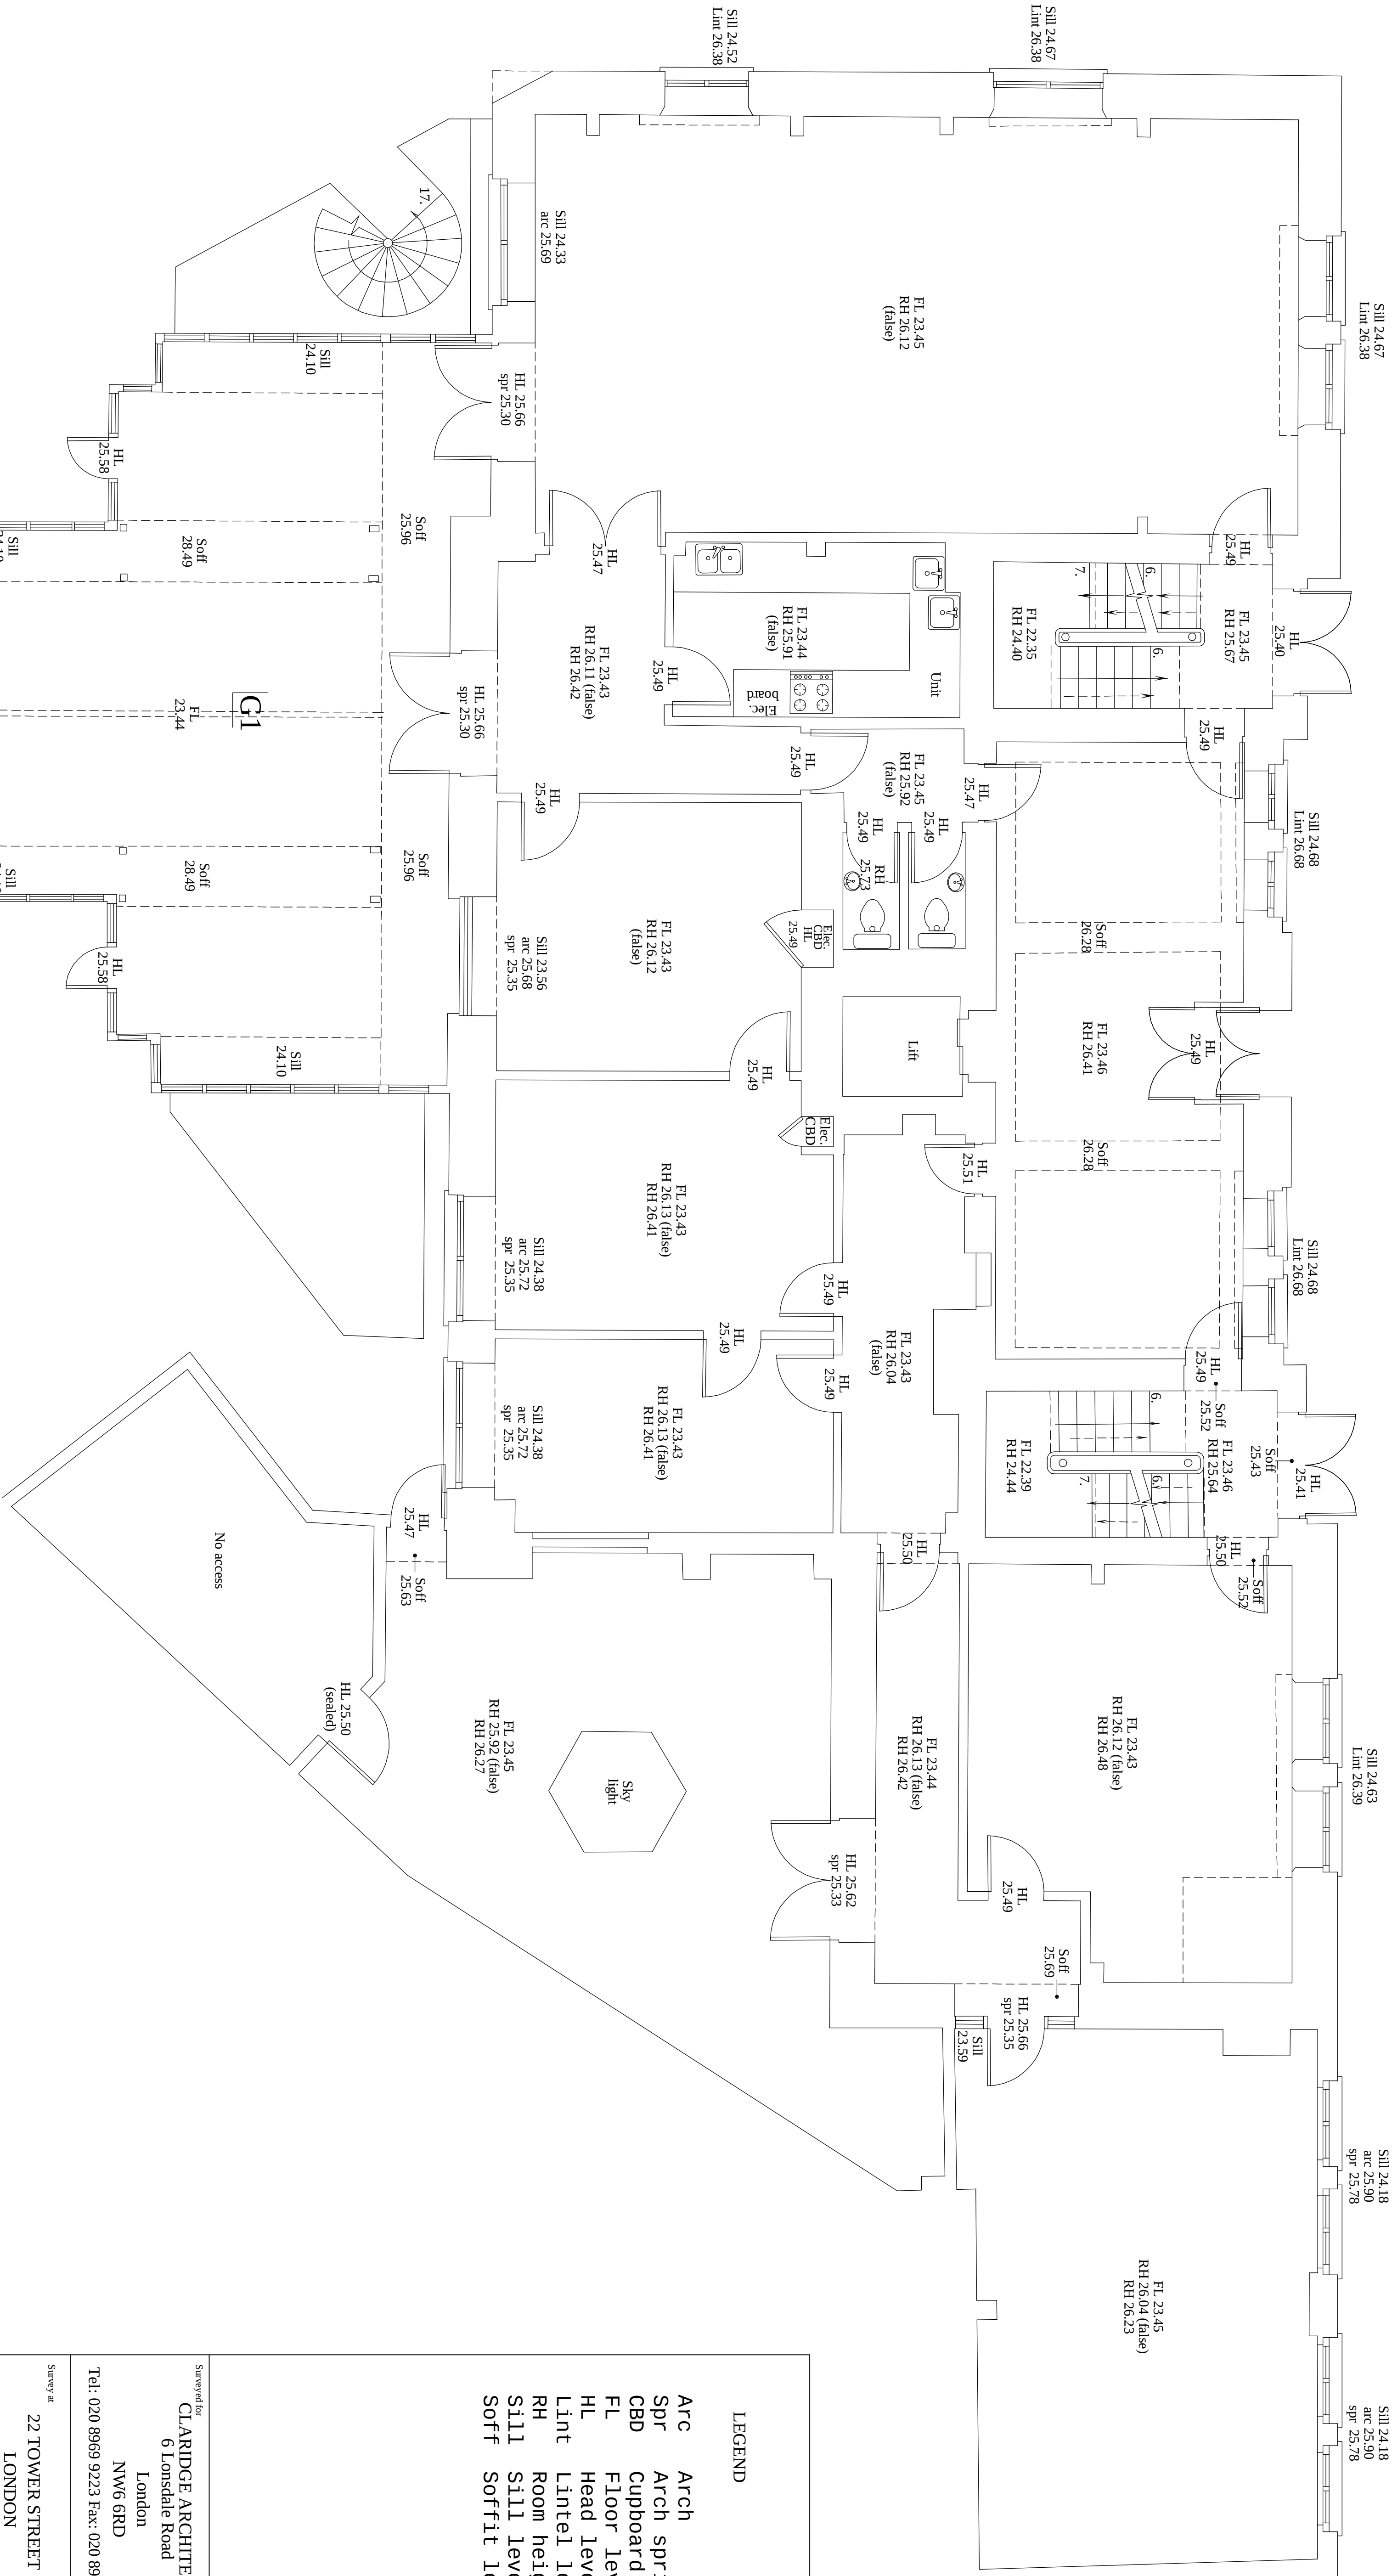

- LEGEND
- Arc Arch
 - Spr Arch spring
 - CBD Cupboard
 - FL Floor level
 - HL Head level
 - Lint Lintel level
 - RH Room height
 - Sill Sill level
 - Soff Soffit level


Surveyed for
CLARIDGE ARCHITECTS
6 Lonsdale Road
London
NW6 6RD
Tel: 020 8969 9223 Fax: 020 8969 9224

Survey at
22 TOWER STREET
LONDON
FLOOR PLANS

File: CLA114	Sheet 2 of 9
Scale 1:50 (A1 Sheet)	
Date of survey: April 2014	

Centre Line Surveys London

1 Cleve House
Brimscombe
Stroud
GL5 2QW
Tel: 01453 889437
e-mail: centreline@centreline.com

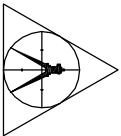

Drawg. No.	Rev
------------	-----



Ground floor