



SOFTROOM_

Softroom
3 Murphy Street London SE1 7FP
www.softroom.com
softroom@softroom.com
+44 (0) 203 597 6888
Verify all dimensions on site. Do not Scale


General Notes

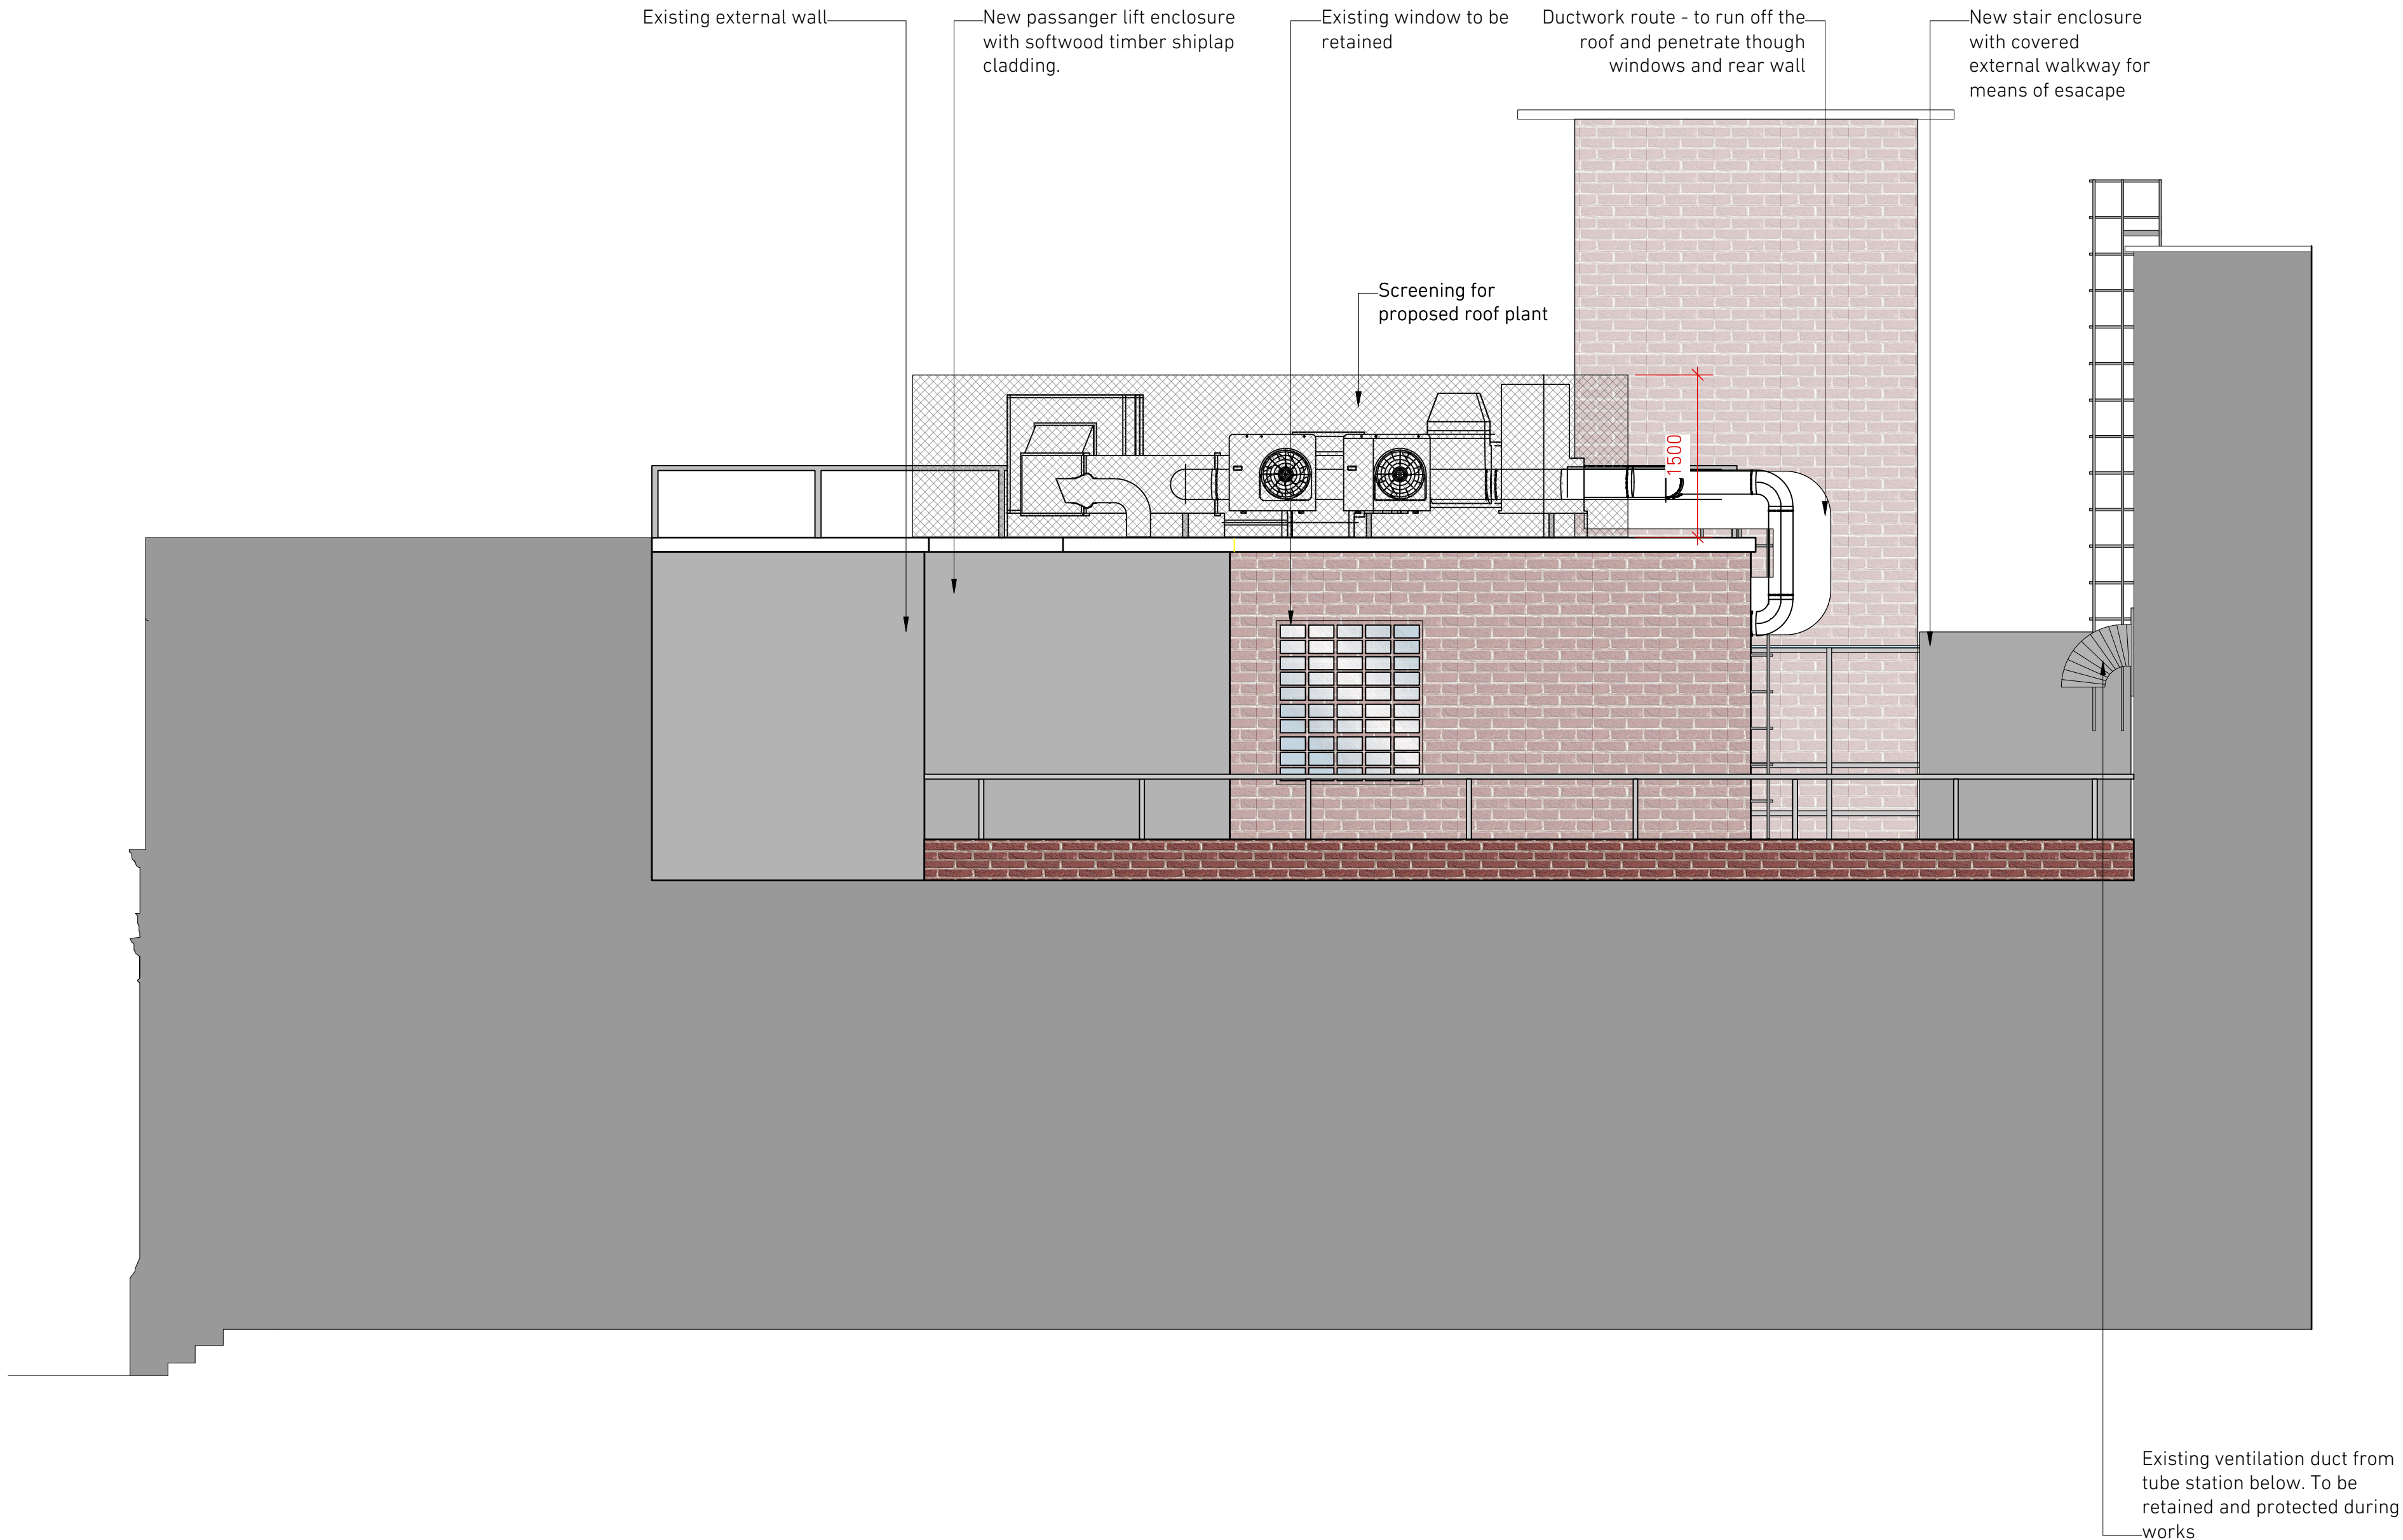

1 PROPOSED SOUTH ELEVATION
Scale: 1:50

 

REVISION		
REVISION	DATE	NOTES

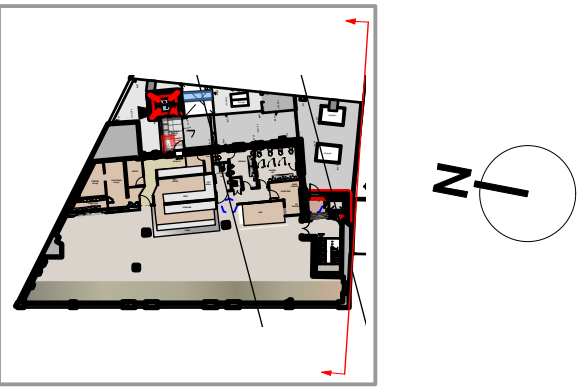

FOR	WAHACA	
PROJECT	KENTISH TOWN	PROJECT NO. 1405
STATUS	PLANNING	
SCALE	1:50@A1	DATE 02.15
TITLE	PROPOSED SOUTH ELEVATION	
DRAWING NO.	(03)04	REVISION C