



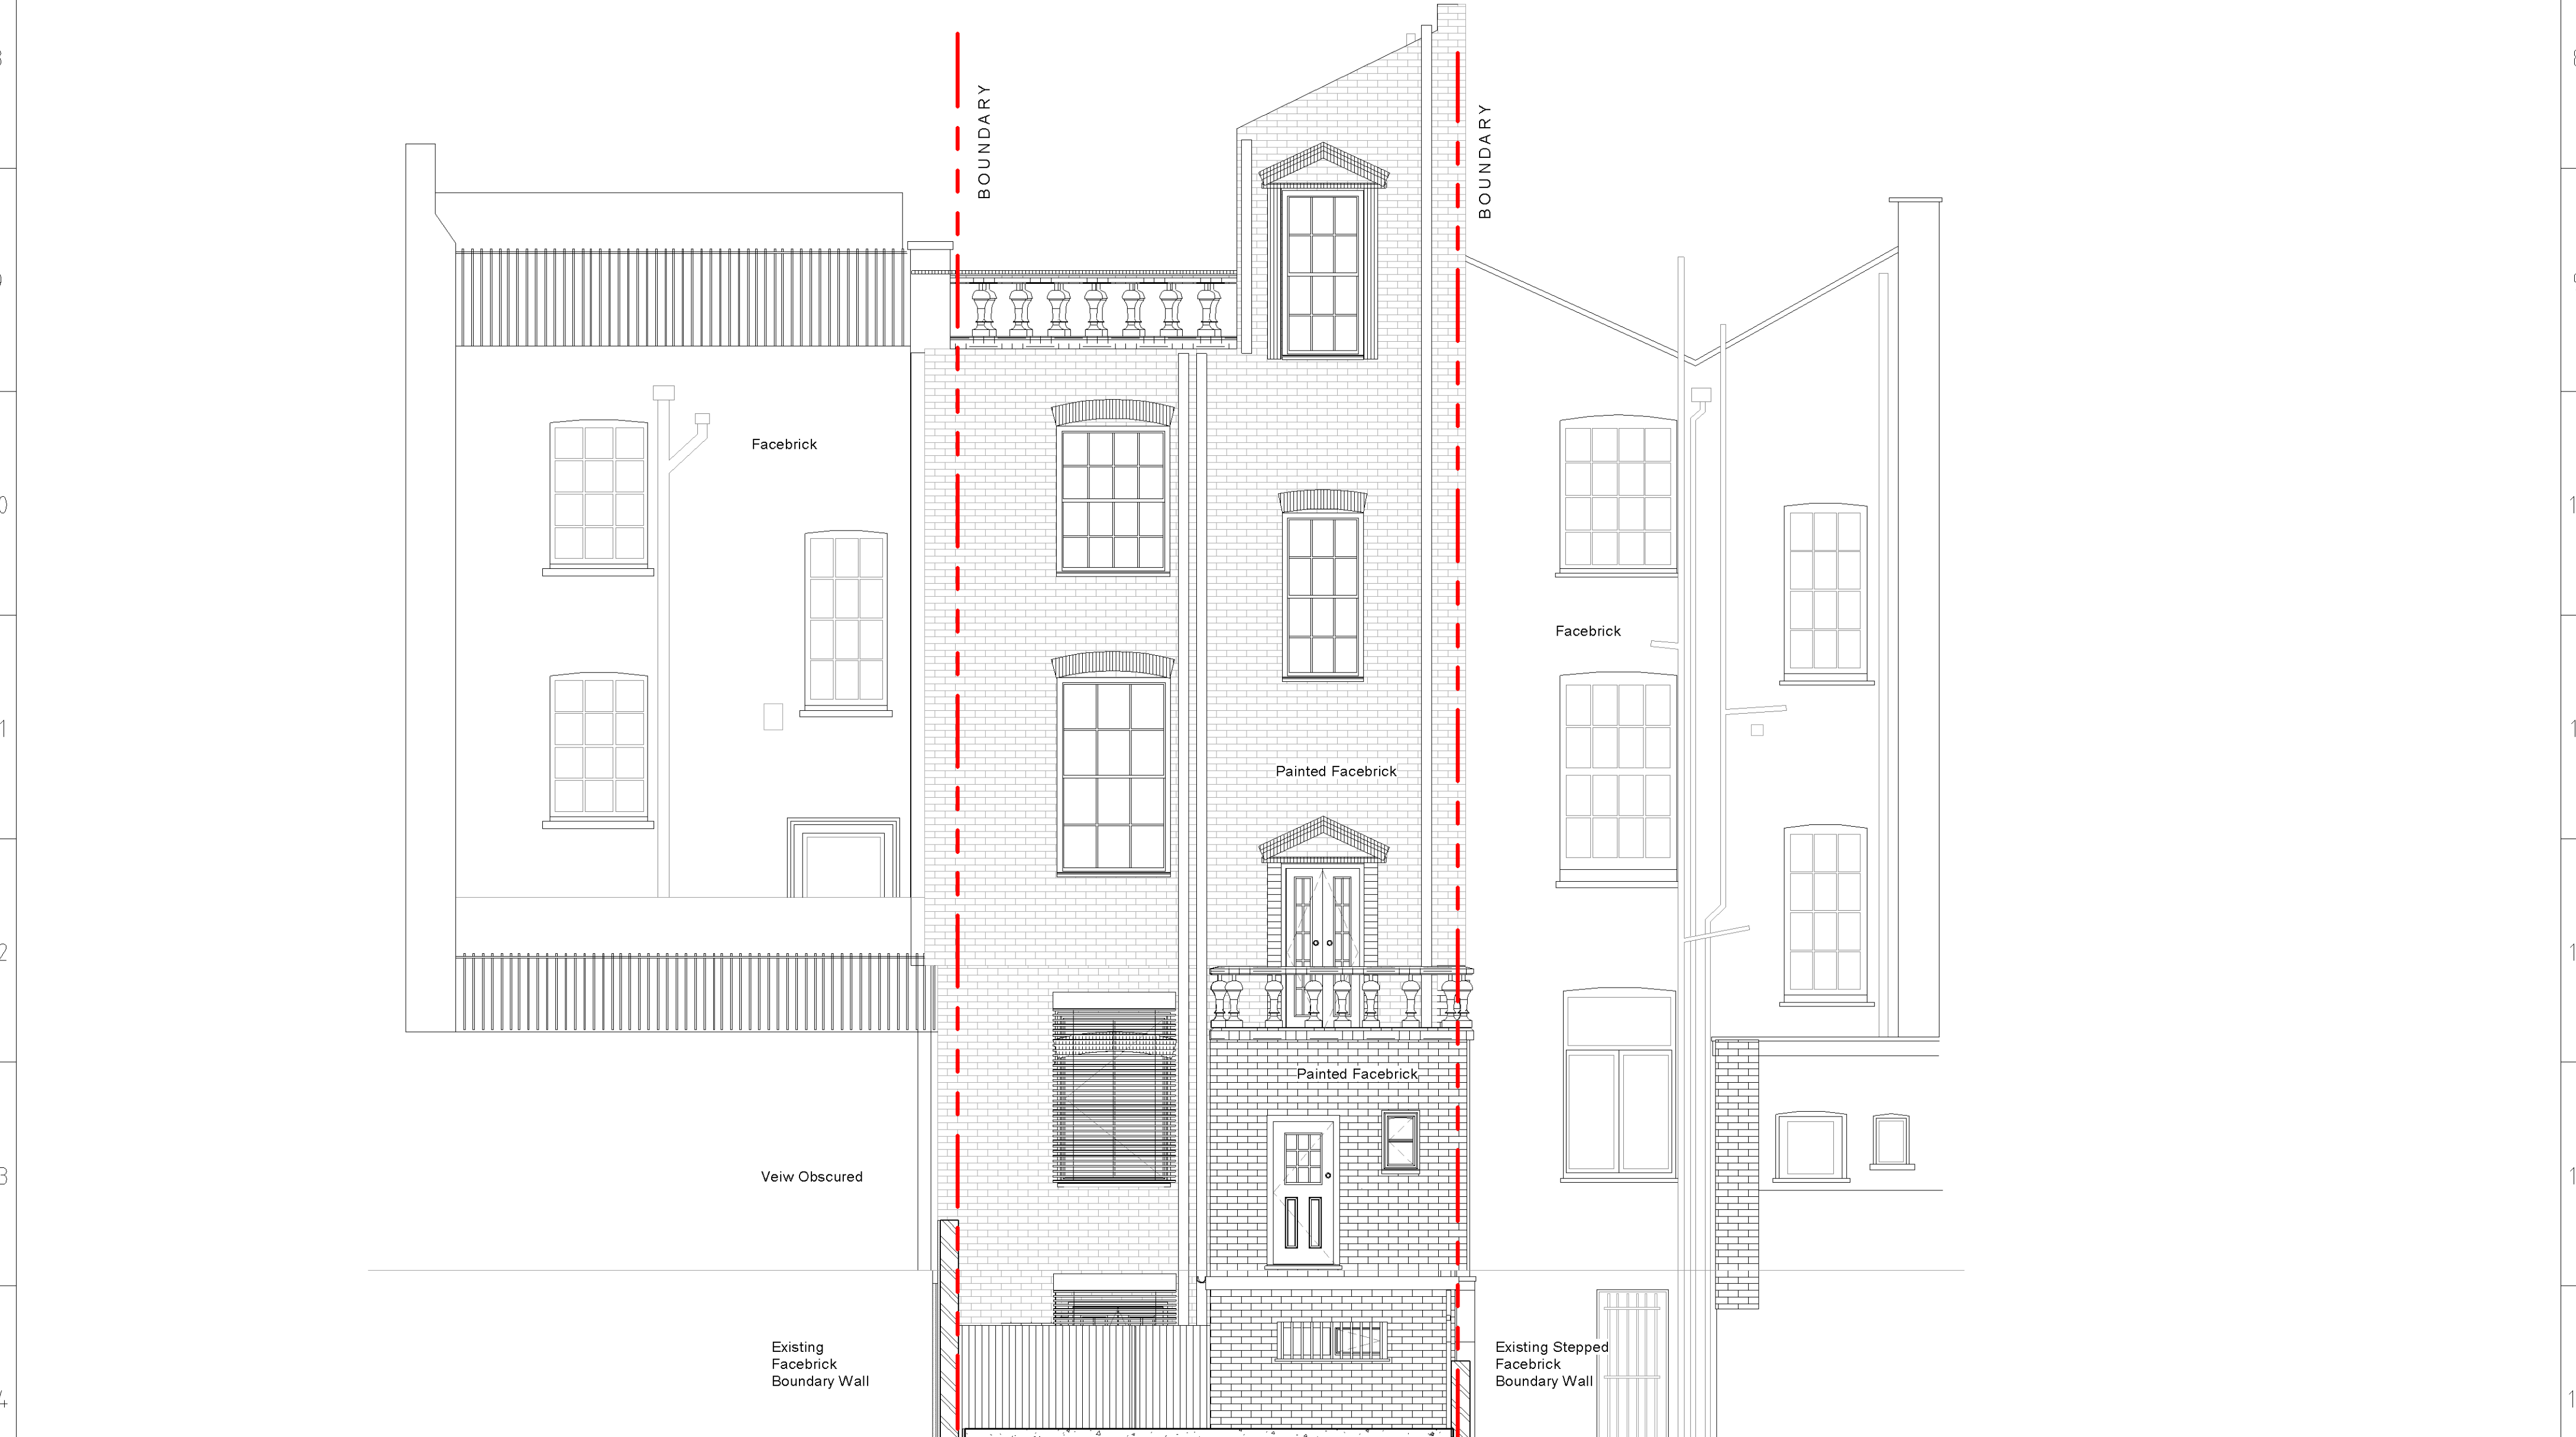

Existing Front Elevation
1 : 50



Existing Rear Elevation
1 : 50

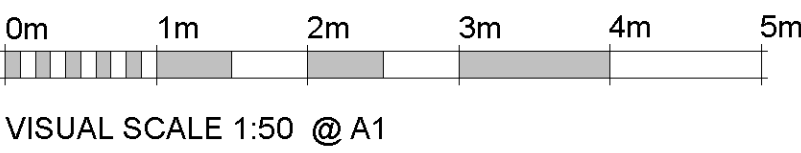

Client Mr. P. Fraser	Site Address 21 Princess Road, London NW1 8JR	Date 05/2015	Scale 1 : 50
Title Existing Elevations			A1
This drawing remains the property of Stephen Wax Architecture and cannot be copied or reproduced without prior written consent. Unless otherwise stated dimensions shown are in mm. All plans drawn at 900mm above finish floor level.		Drawing SW276 02	Revision A
			Sheet 1/1
			REVIT