



GRAPHIC SCALED TO FIT LANDLORD PROVIDED BUS STOP SIGN

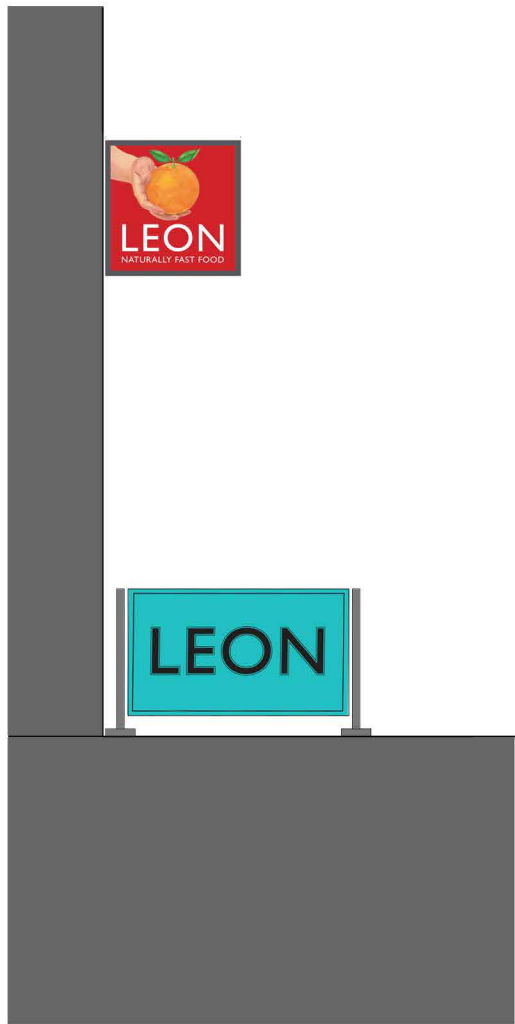


SIDE ELEVATION
SCALE 1:50



PROPOSED SHOP FRONT ELEVATION
SCALE 1:50

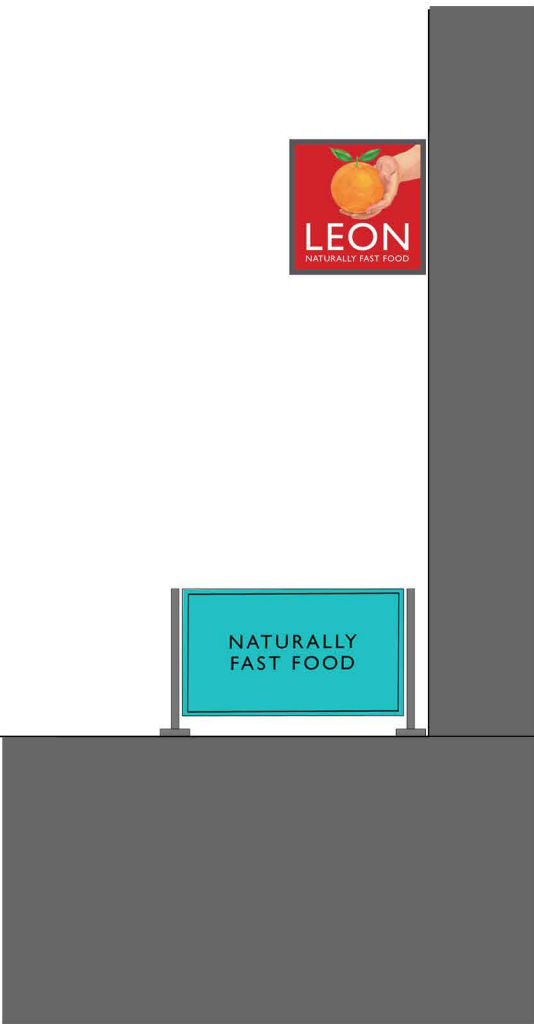

SIDE ELEVATION
SCALE 1:50

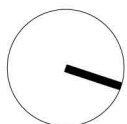

NOTES:

COPYRIGHT RESERVED BY BAMFORD-MUMBY LTD T/A
AB ASSOCIATES.
DO NOT SCALE THIS DRAWING.
DO NOT USE THIS DRAWING FOR ANY PURPOSE OTHER
THAN DEFINED BY THE DRAWING STATUS
CONTRACTOR TO CHECK ALL DIMENSIONS ON SITE PRIOR
TO COMMENCEMENT OF WORKS. ANY DISCREPANCIES TO
BE RAISED WITH THE ABA IMMEDIATELY.



Status
ADVERTISING CONSENT

Description	Revision	Date	Drawn By
ISSUED FOR ADVERTISING CONSENT	A	08.04.2015	ABA
ISSUED FOR ADVERTISING CONSENT	B	08.05.2015	ABA

Job
Leon - 77 Kingsway

Drawing
Proposed Shop Front Elevation

Scale 1:50 @ A1 1:100 @ A3	Date 08.04.2015	Job no. 6331	Drawing no. 202
----------------------------------	--------------------	-----------------	--------------------