

Notes


DO NOT SCALE. Use figured dimensions only. ALL contractors are requested to check all dimensions on site before proceeding. All discrepancies to be notified in writing to. Dimensions are in millimeters unless stated otherwise.


All levels are in meters above AOD unless stated otherwise. No areas indicated, or areas calculated from this drawing should be used for valuation purposes or as the basis for development contracts.

Client Steven Osborne


Project 63 Sumatra Road London NW6 1PT


Drawn by Libby Needham +44 7762 493 557

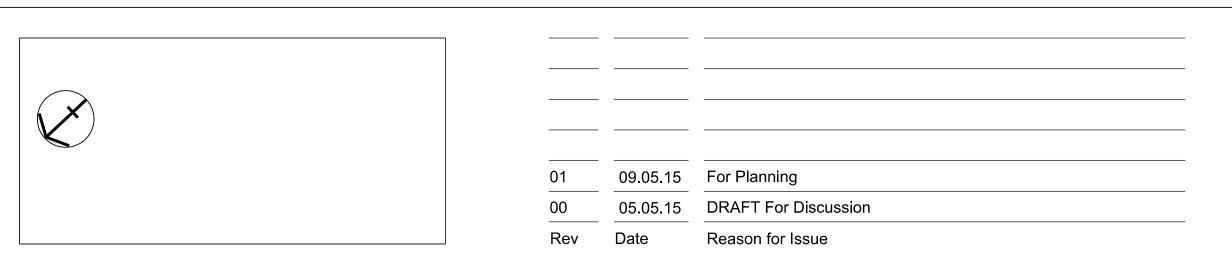

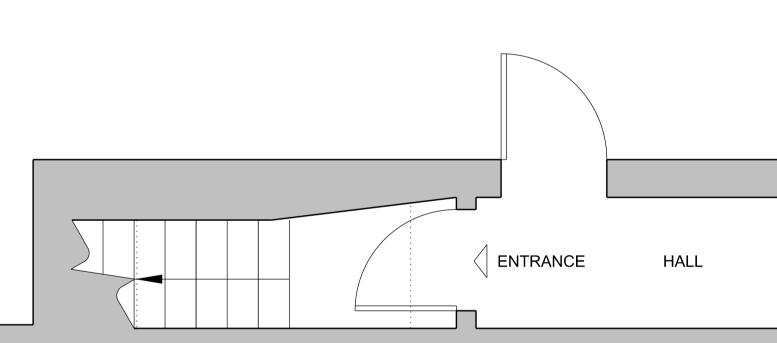



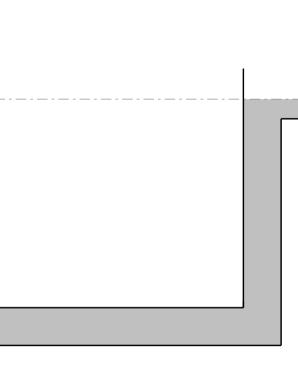

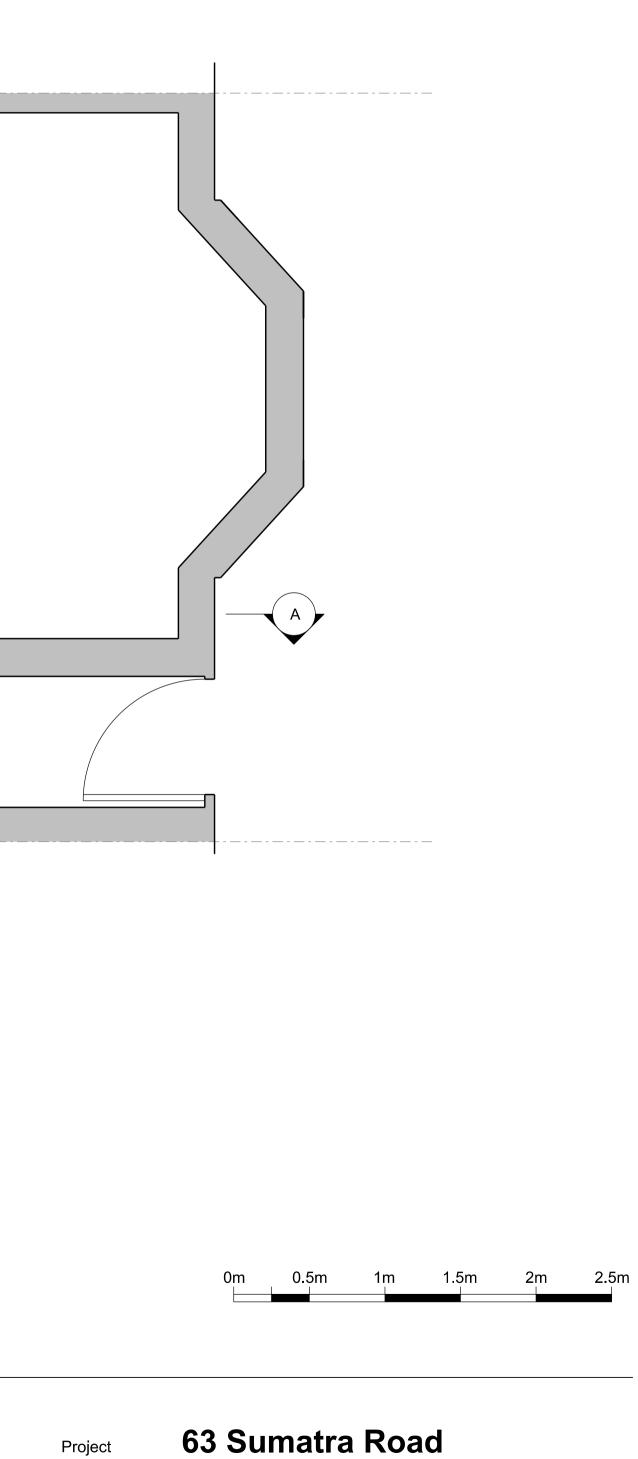

Project

Drawing Title

Scale Paper Size

Date

1:25 / 1:50 A1 / A3 05.05.15

Existing Ground Floor Plan

Drawing No Rev

A1000 01