

Notes

DO NOT SCALE. Use figured dimensions only. ALL contractors are requested to check all dimensions on site before proceeding. All discrepancies to be notified in writing to. Dimensions are in millimeters unless stated otherwise.


All levels are in meters above AOD unless stated otherwise. No areas indicated, or areas calculated from this drawing should be used for valuation purposes or as the basis for development contracts.

Client Steven Osborne


Project 63 Sumatra Road

London NW6 1PT

Drawn by Libby Needham +44 7762 493 557

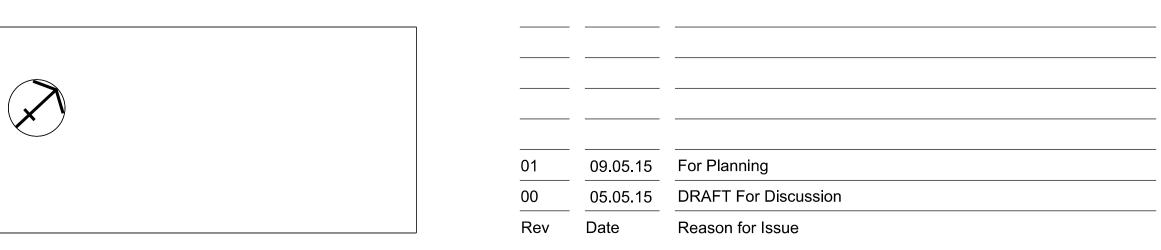



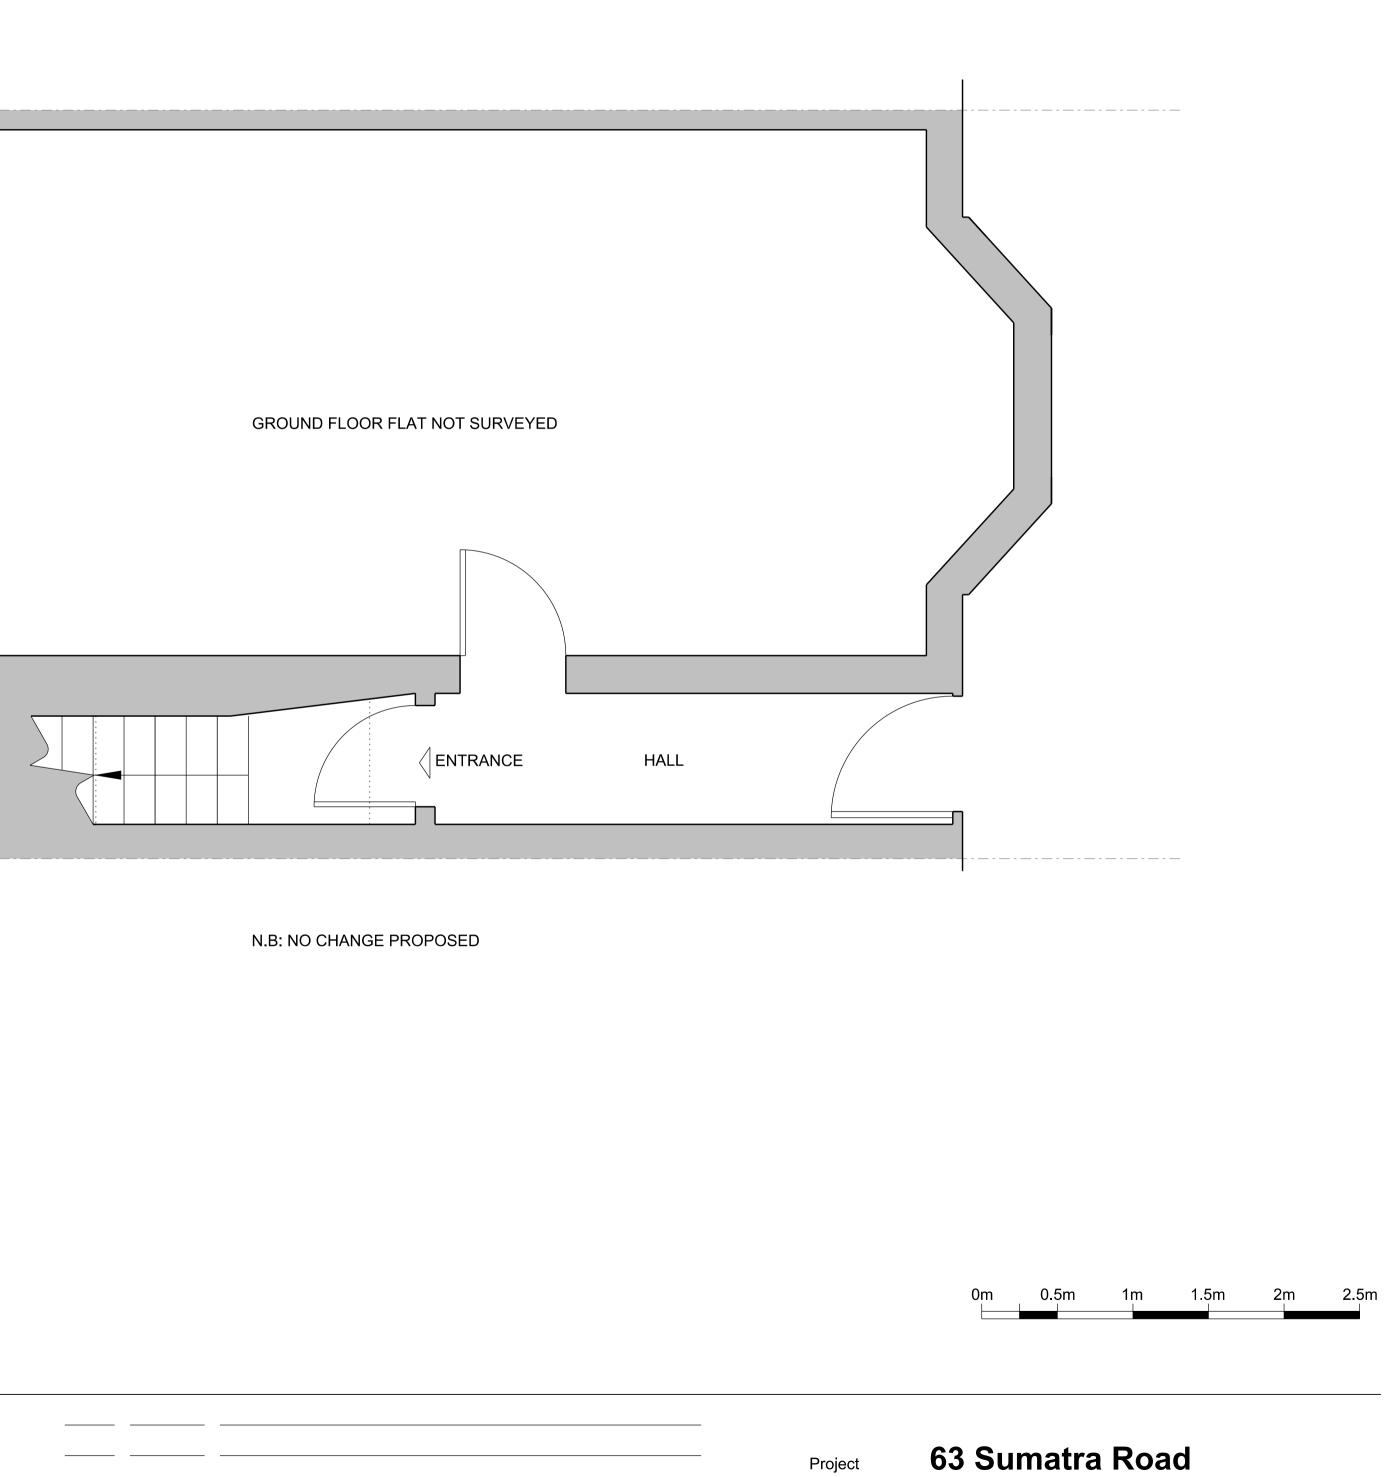

Drawing Title

Scale

Date

1:25 / 1:50 Paper Size A1 / A3 05.05.15

Proposed Ground Floor Plan Drawing No Rev

A2000 01