


Notes

DO NOT SCALE. Use figured dimensions only. ALL contractors are requested to check all dimensions on site before proceeding. All discrepancies to be notified in writing to. Dimensions are in millimeters unless stated otherwise. All levels are in meters above AOD unless stated otherwise. No areas indicated, or areas calculated from this drawing should be used for valuation purposes or as the basis for development contracts.

Client
Steven Osborne

Project
63 Sumatra Road
London NW6 1PT

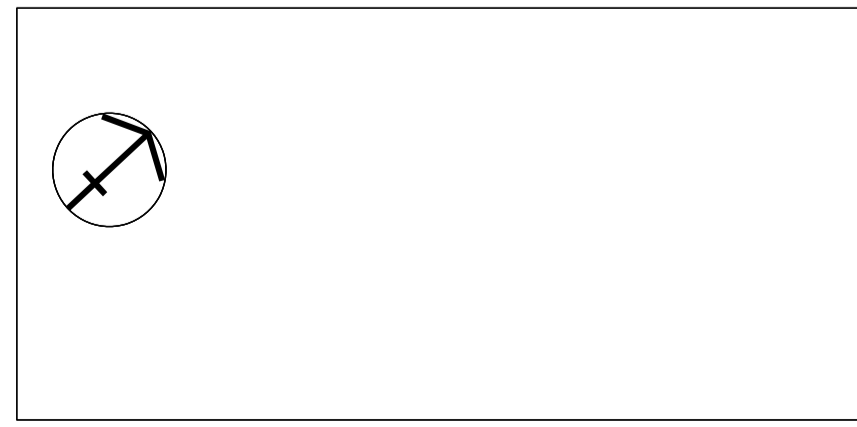

Rev	Date	Reason for Issue
01	09.05.15	For Planning
00	05.05.15	DRAFT For Discussion

Project 63 Sumatra Road
Drawing Title Proposed Second Floor Plan
Scale 1:25 / 1:50
Paper Size A1 / A3
Date 05.05.15
Drawing No A2020
Rev 01

Drawn by
Libby Needham
+44 7762 493 557