




01 Front Elevation  
Scale 1:50 @ A3

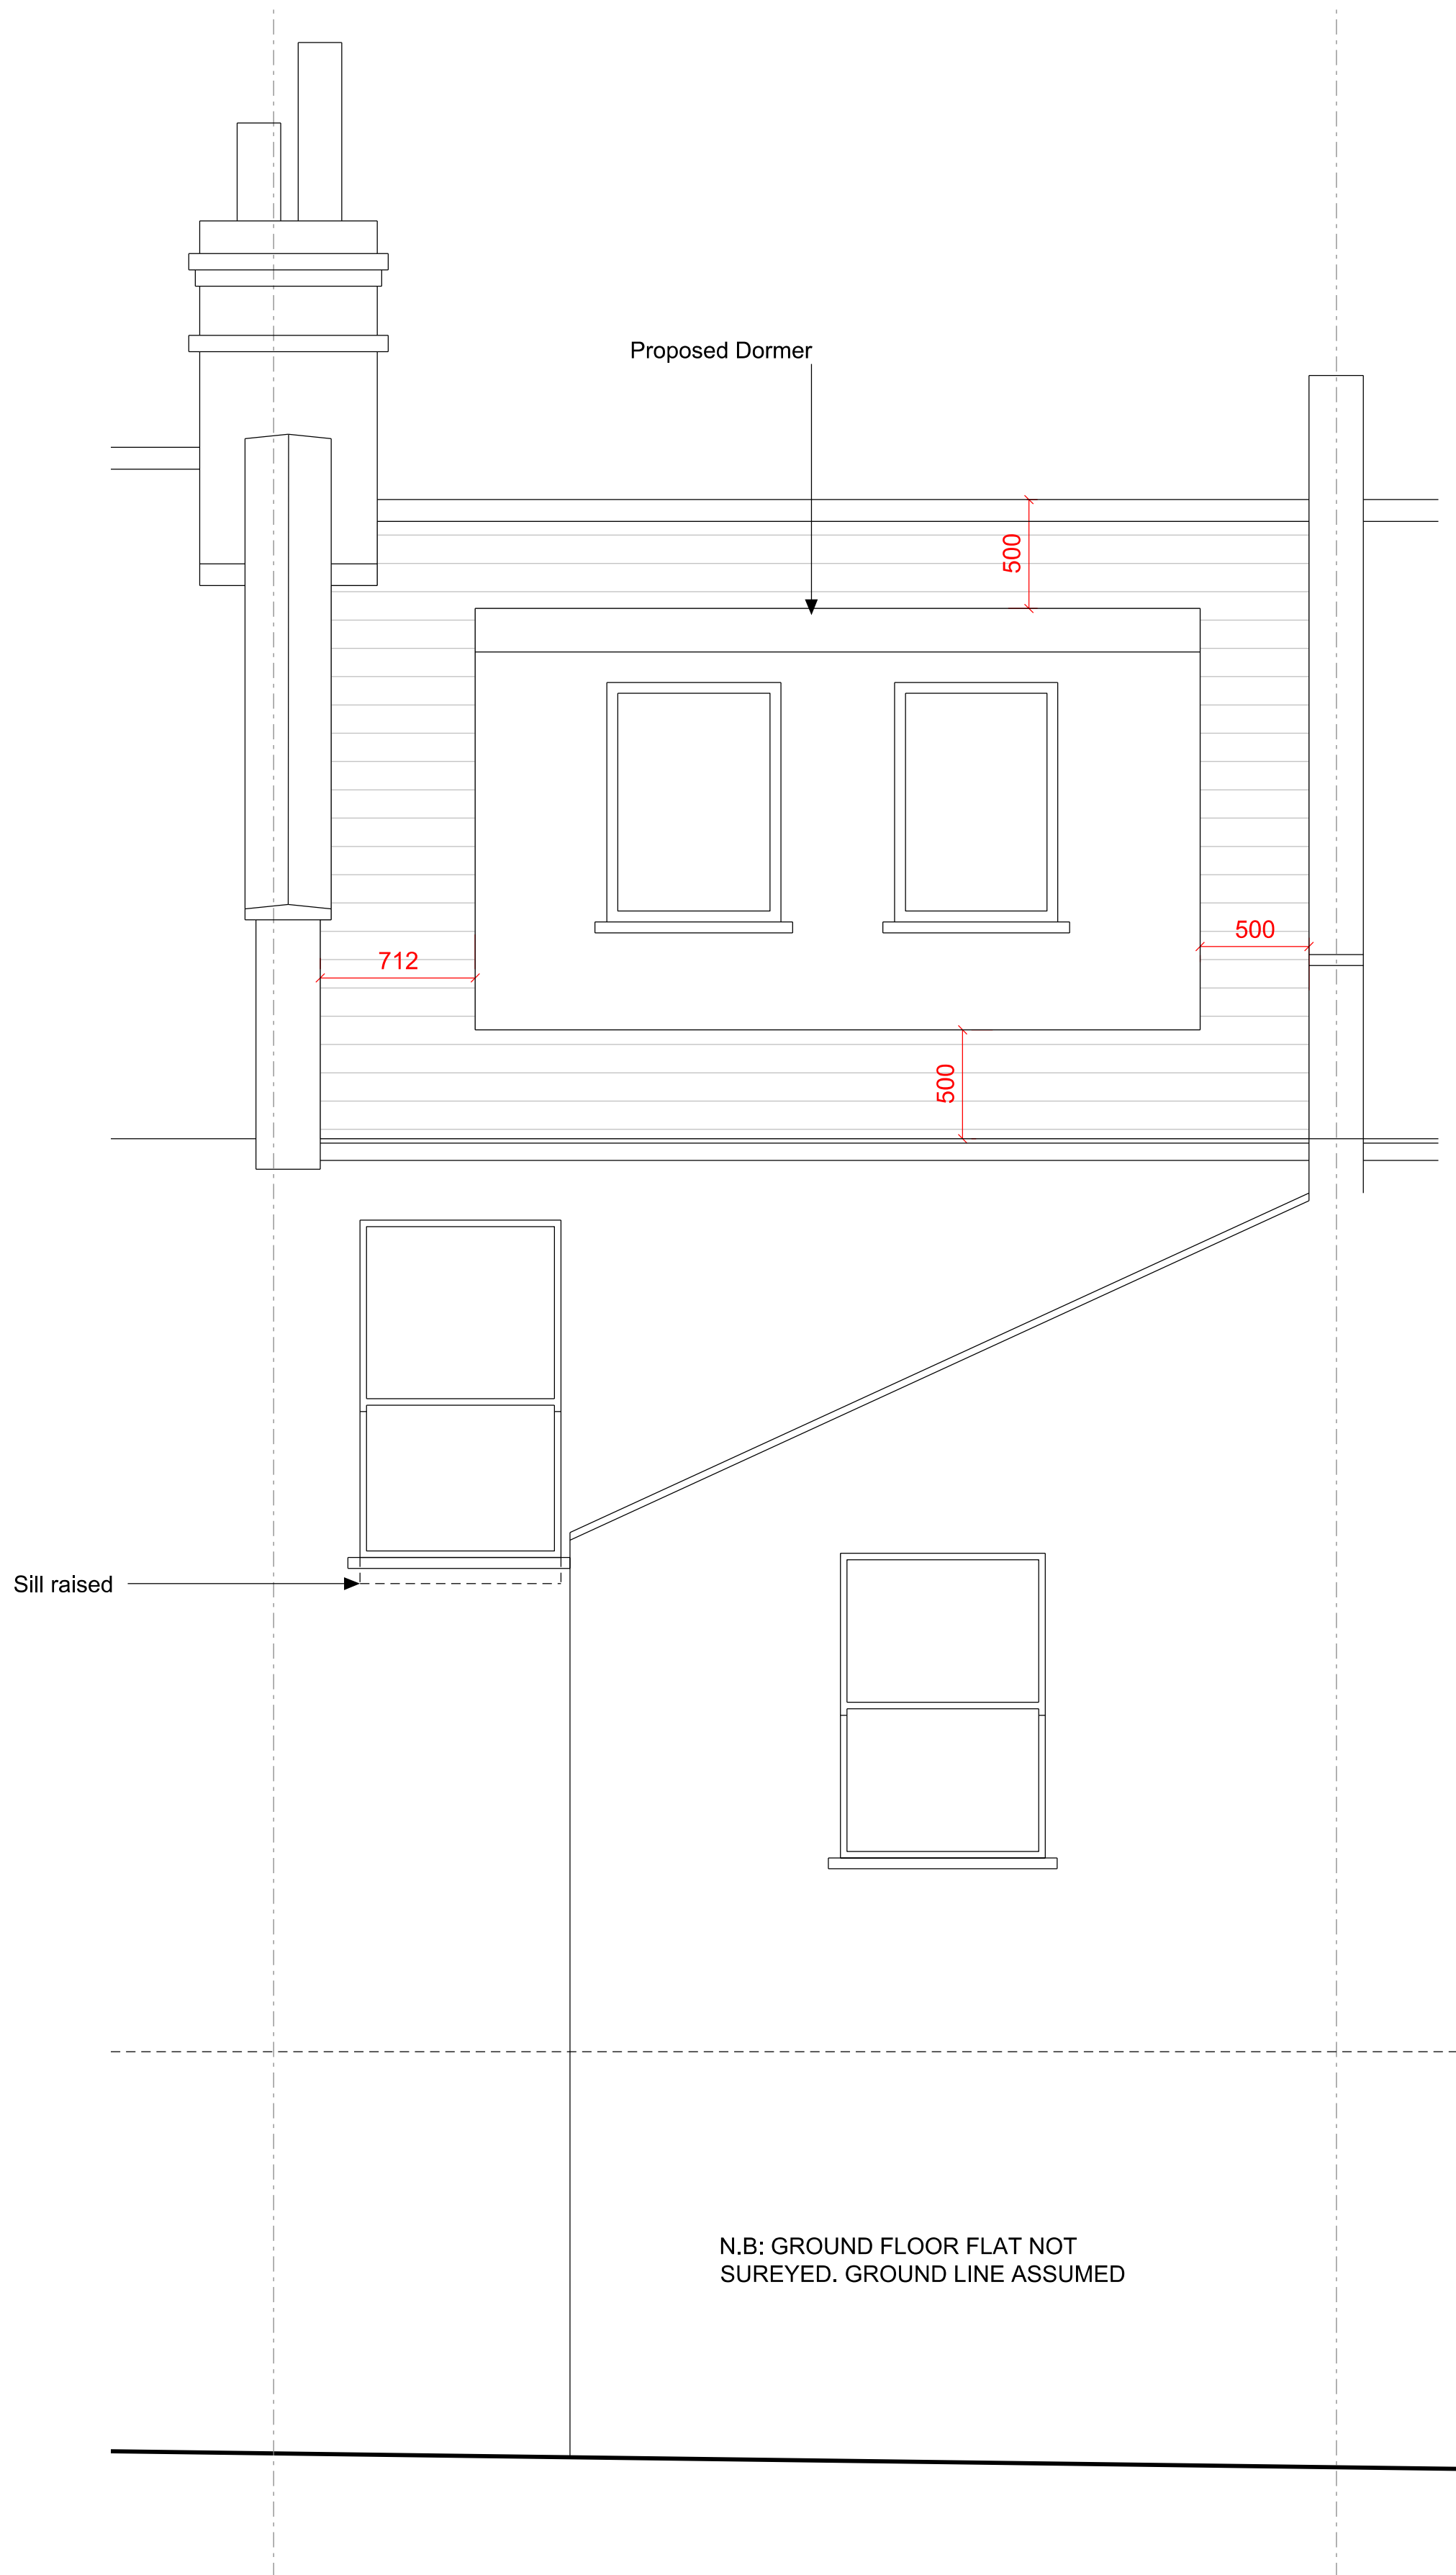

02 Rear Elevation  
Scale 1:50 @ A3



Drawn by  
Libby Needham  
+44 7762 493 557

Notes  
DO NOT SCALE. Use figured dimensions only. ALL contractors are requested to check all dimensions on site before proceeding. All discrepancies to be notified in writing to. Dimensions are in millimeters unless stated otherwise. All levels are in meters above AOD unless stated otherwise. No areas indicated, or areas calculated from this drawing should be used for valuation purposes or as the basis for development contracts.

Client  
Steven Osborne  
  
Project  
63 Sumatra Road  
London NW6 1PT

01	09.05.15	For Planning
00	05.05.15	DRAFT For Discussion
Rev	Date	Reason for Issue

Project  
63 Sumatra Road  
Drawing Title  
Proposed Elevations  
Scale  
1:25 / 1:50  
Paper Size  
A1 / A3  
Date  
05.05.15  
Drawing No  
A2100  
Rev  
01