



Existing Section A-A Scale 1:50



Proposed Section A-A Scale 1:50

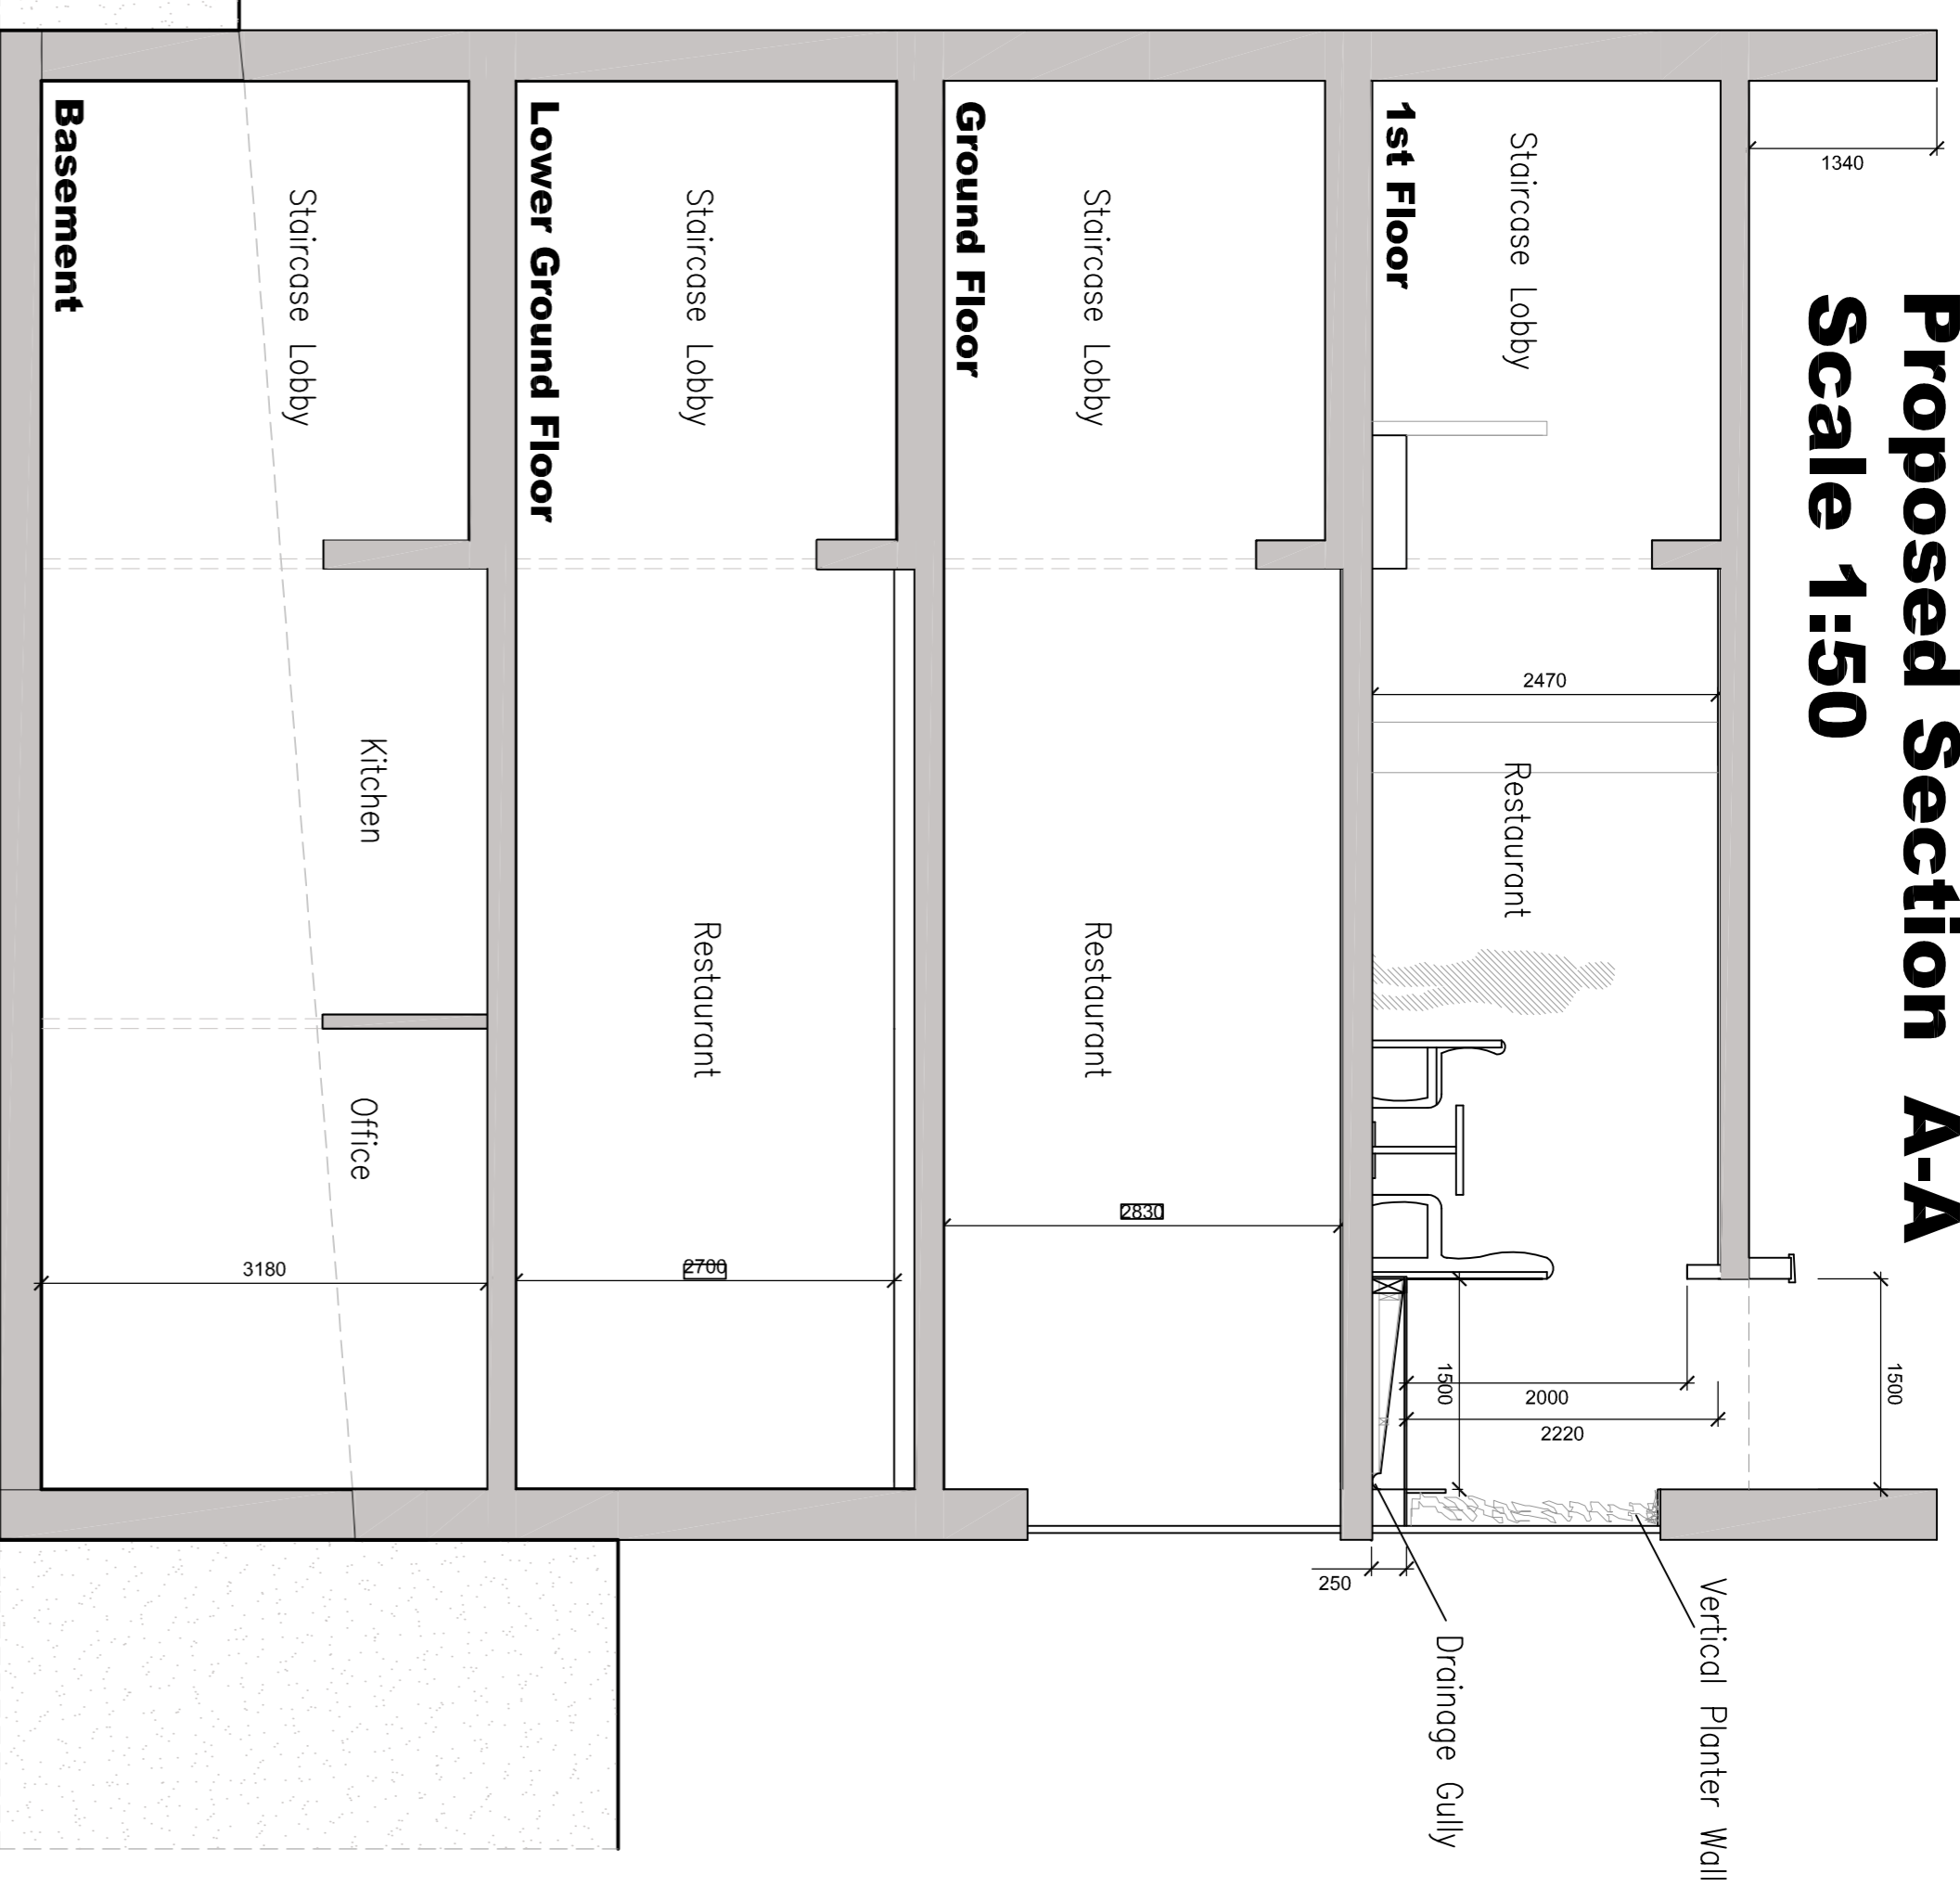


Existing Front Elevation
Scale 1:100

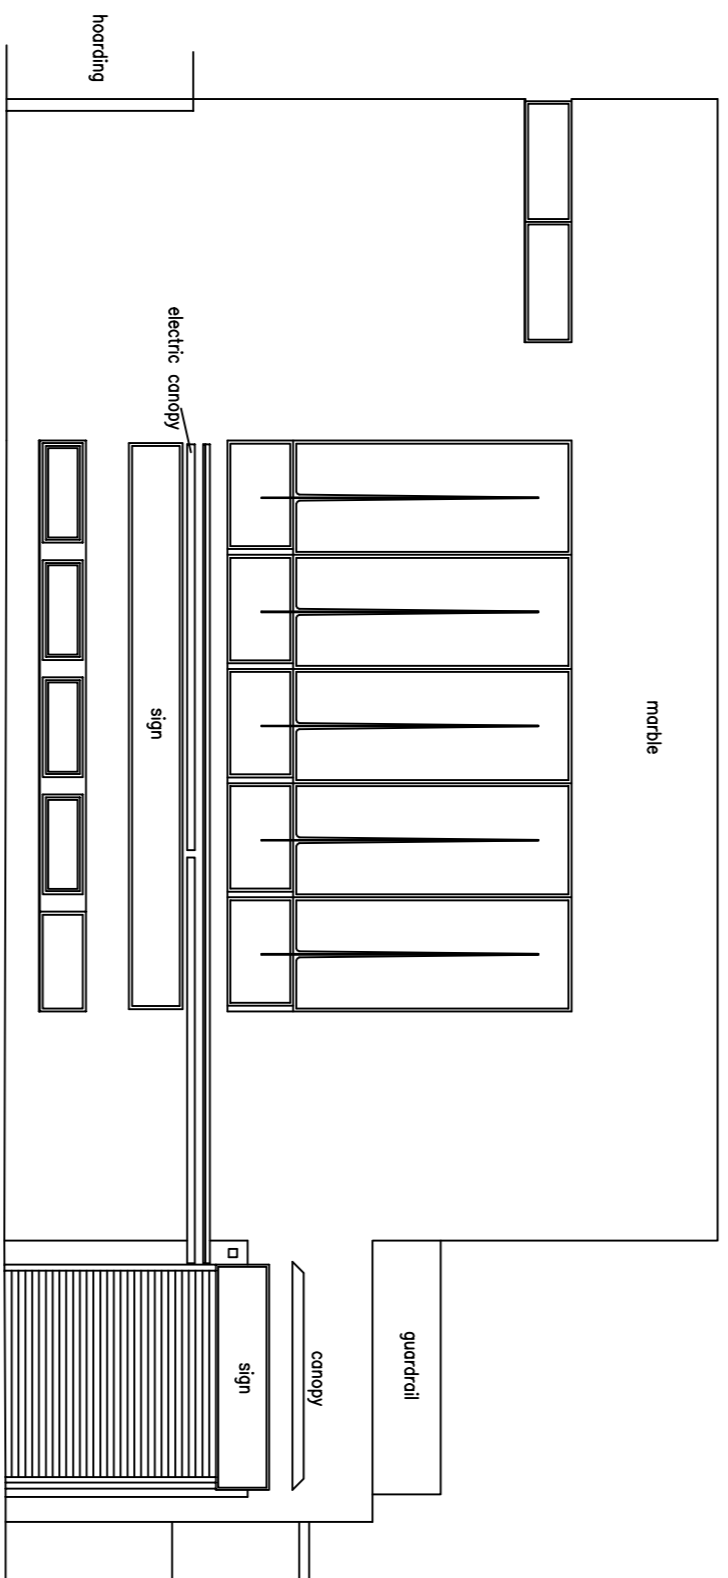

Existing Elevations Scale 1:100


Proposed Front Elevation

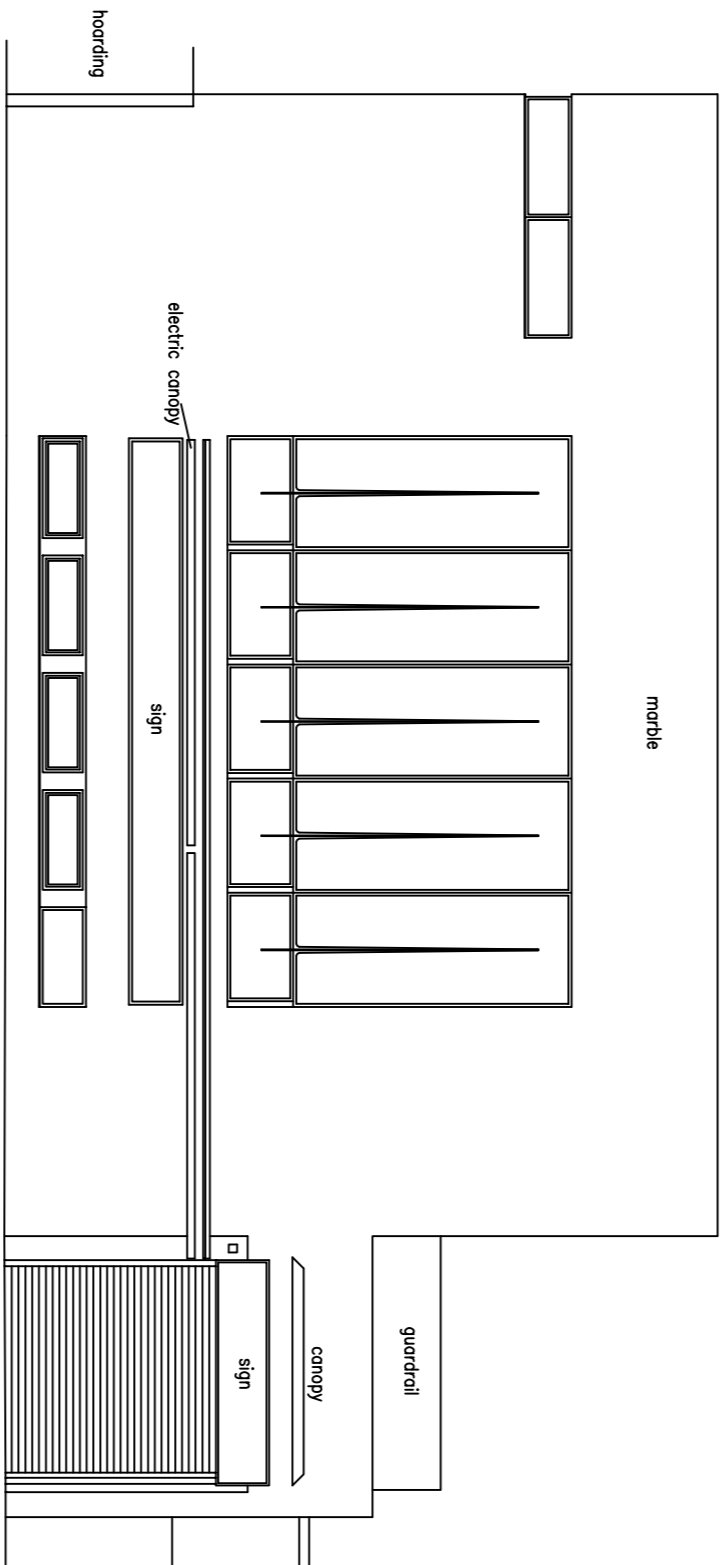


Proposed Elevations Scale 1:100
as existing

New signpost and sign
to denote new roof
to existing drainage gully


Existing Rear Elevation

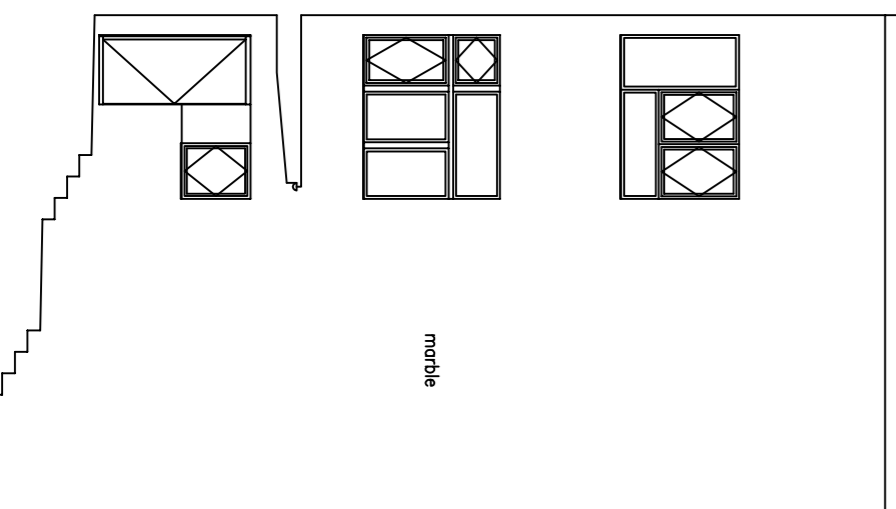


Existing Side Elevation

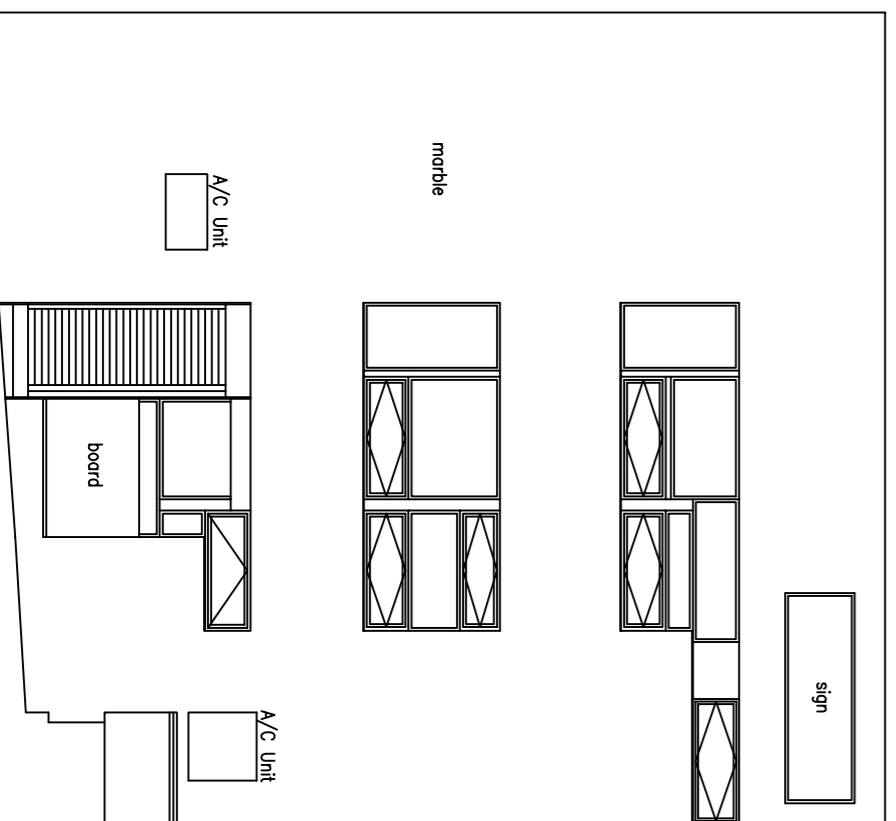


Existing Side Elevation

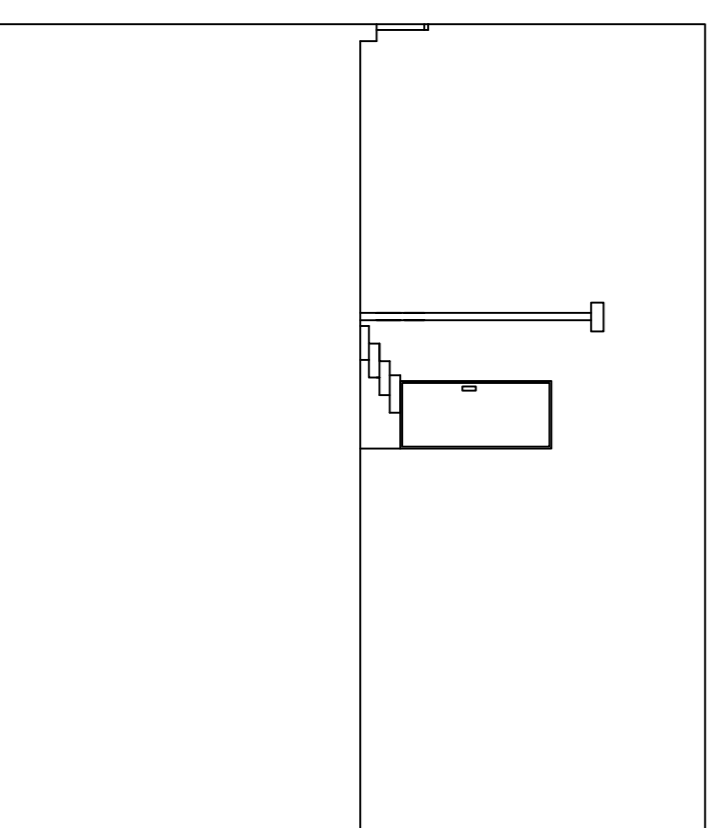

Proposed Rear Elevation

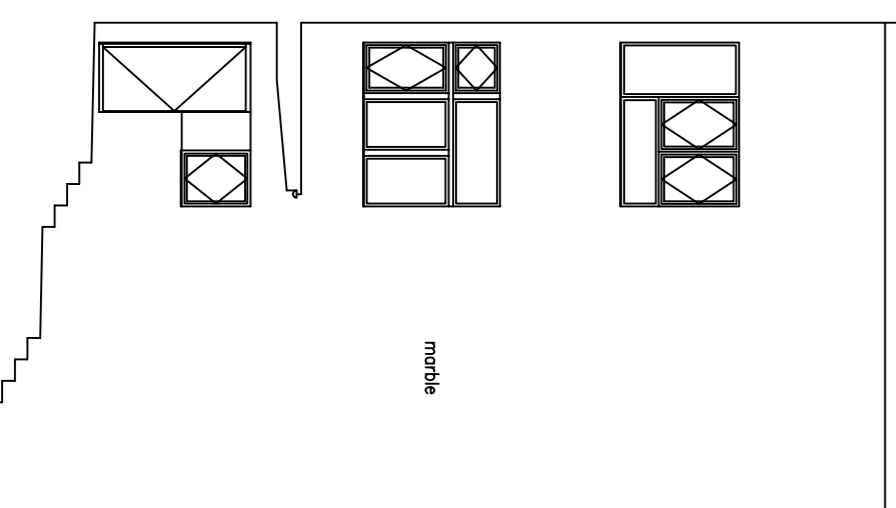

Proposed Side Elevation

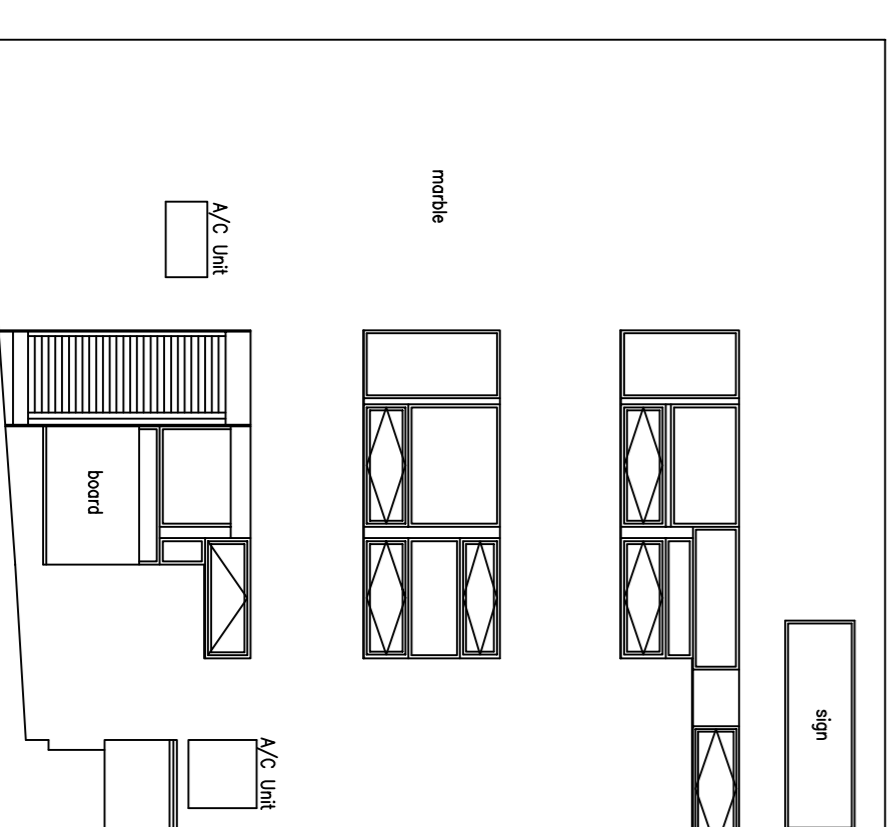

Proposed Side Elevation

