



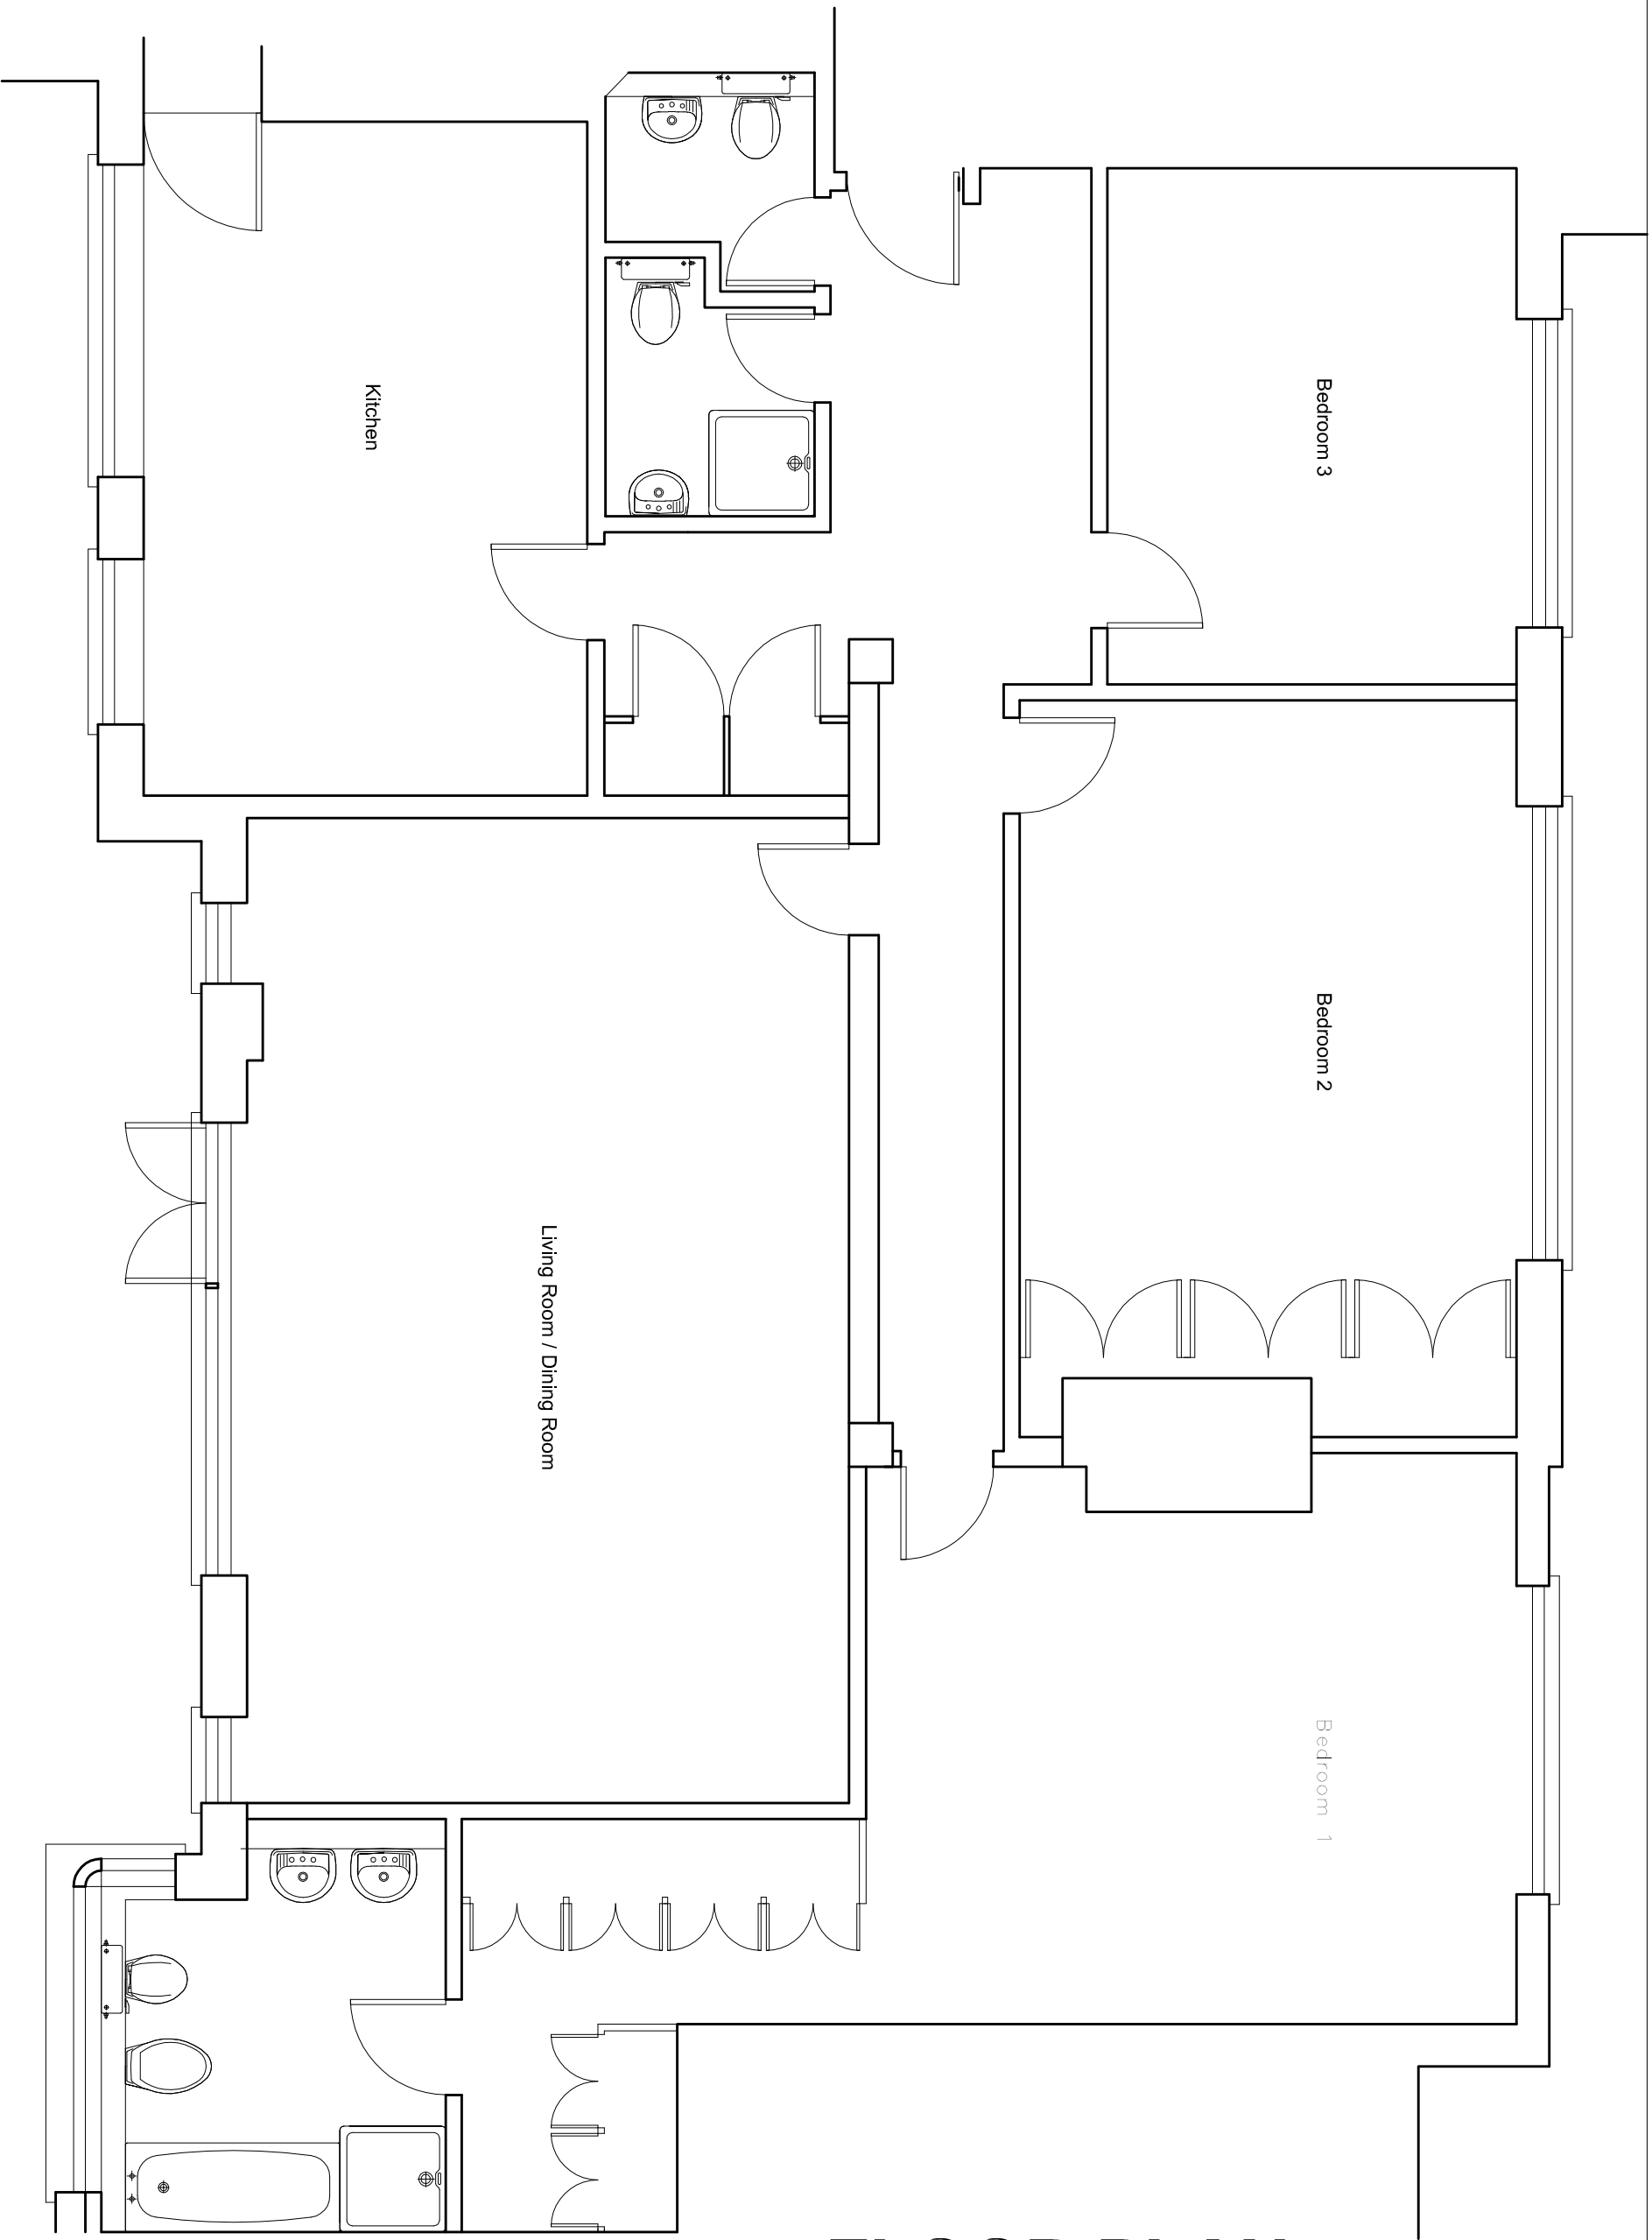

FLOOR PLAN

A3

 

Yiannis Pareas Chartered Architects
82 Mill Lane
London NW6 1NL
Tel 020 7431 5022 fax 020 7435 6571

20 AVENUE CLOSE
LONDON NW8 6BY
SCALE 1:50
FLOOR PLAN
AS PROPOSED
DRAWING NO 384/2 B

Rev B 30/04/54 amendments to rooms
Rev A 10/11/14 doors to the garden altered