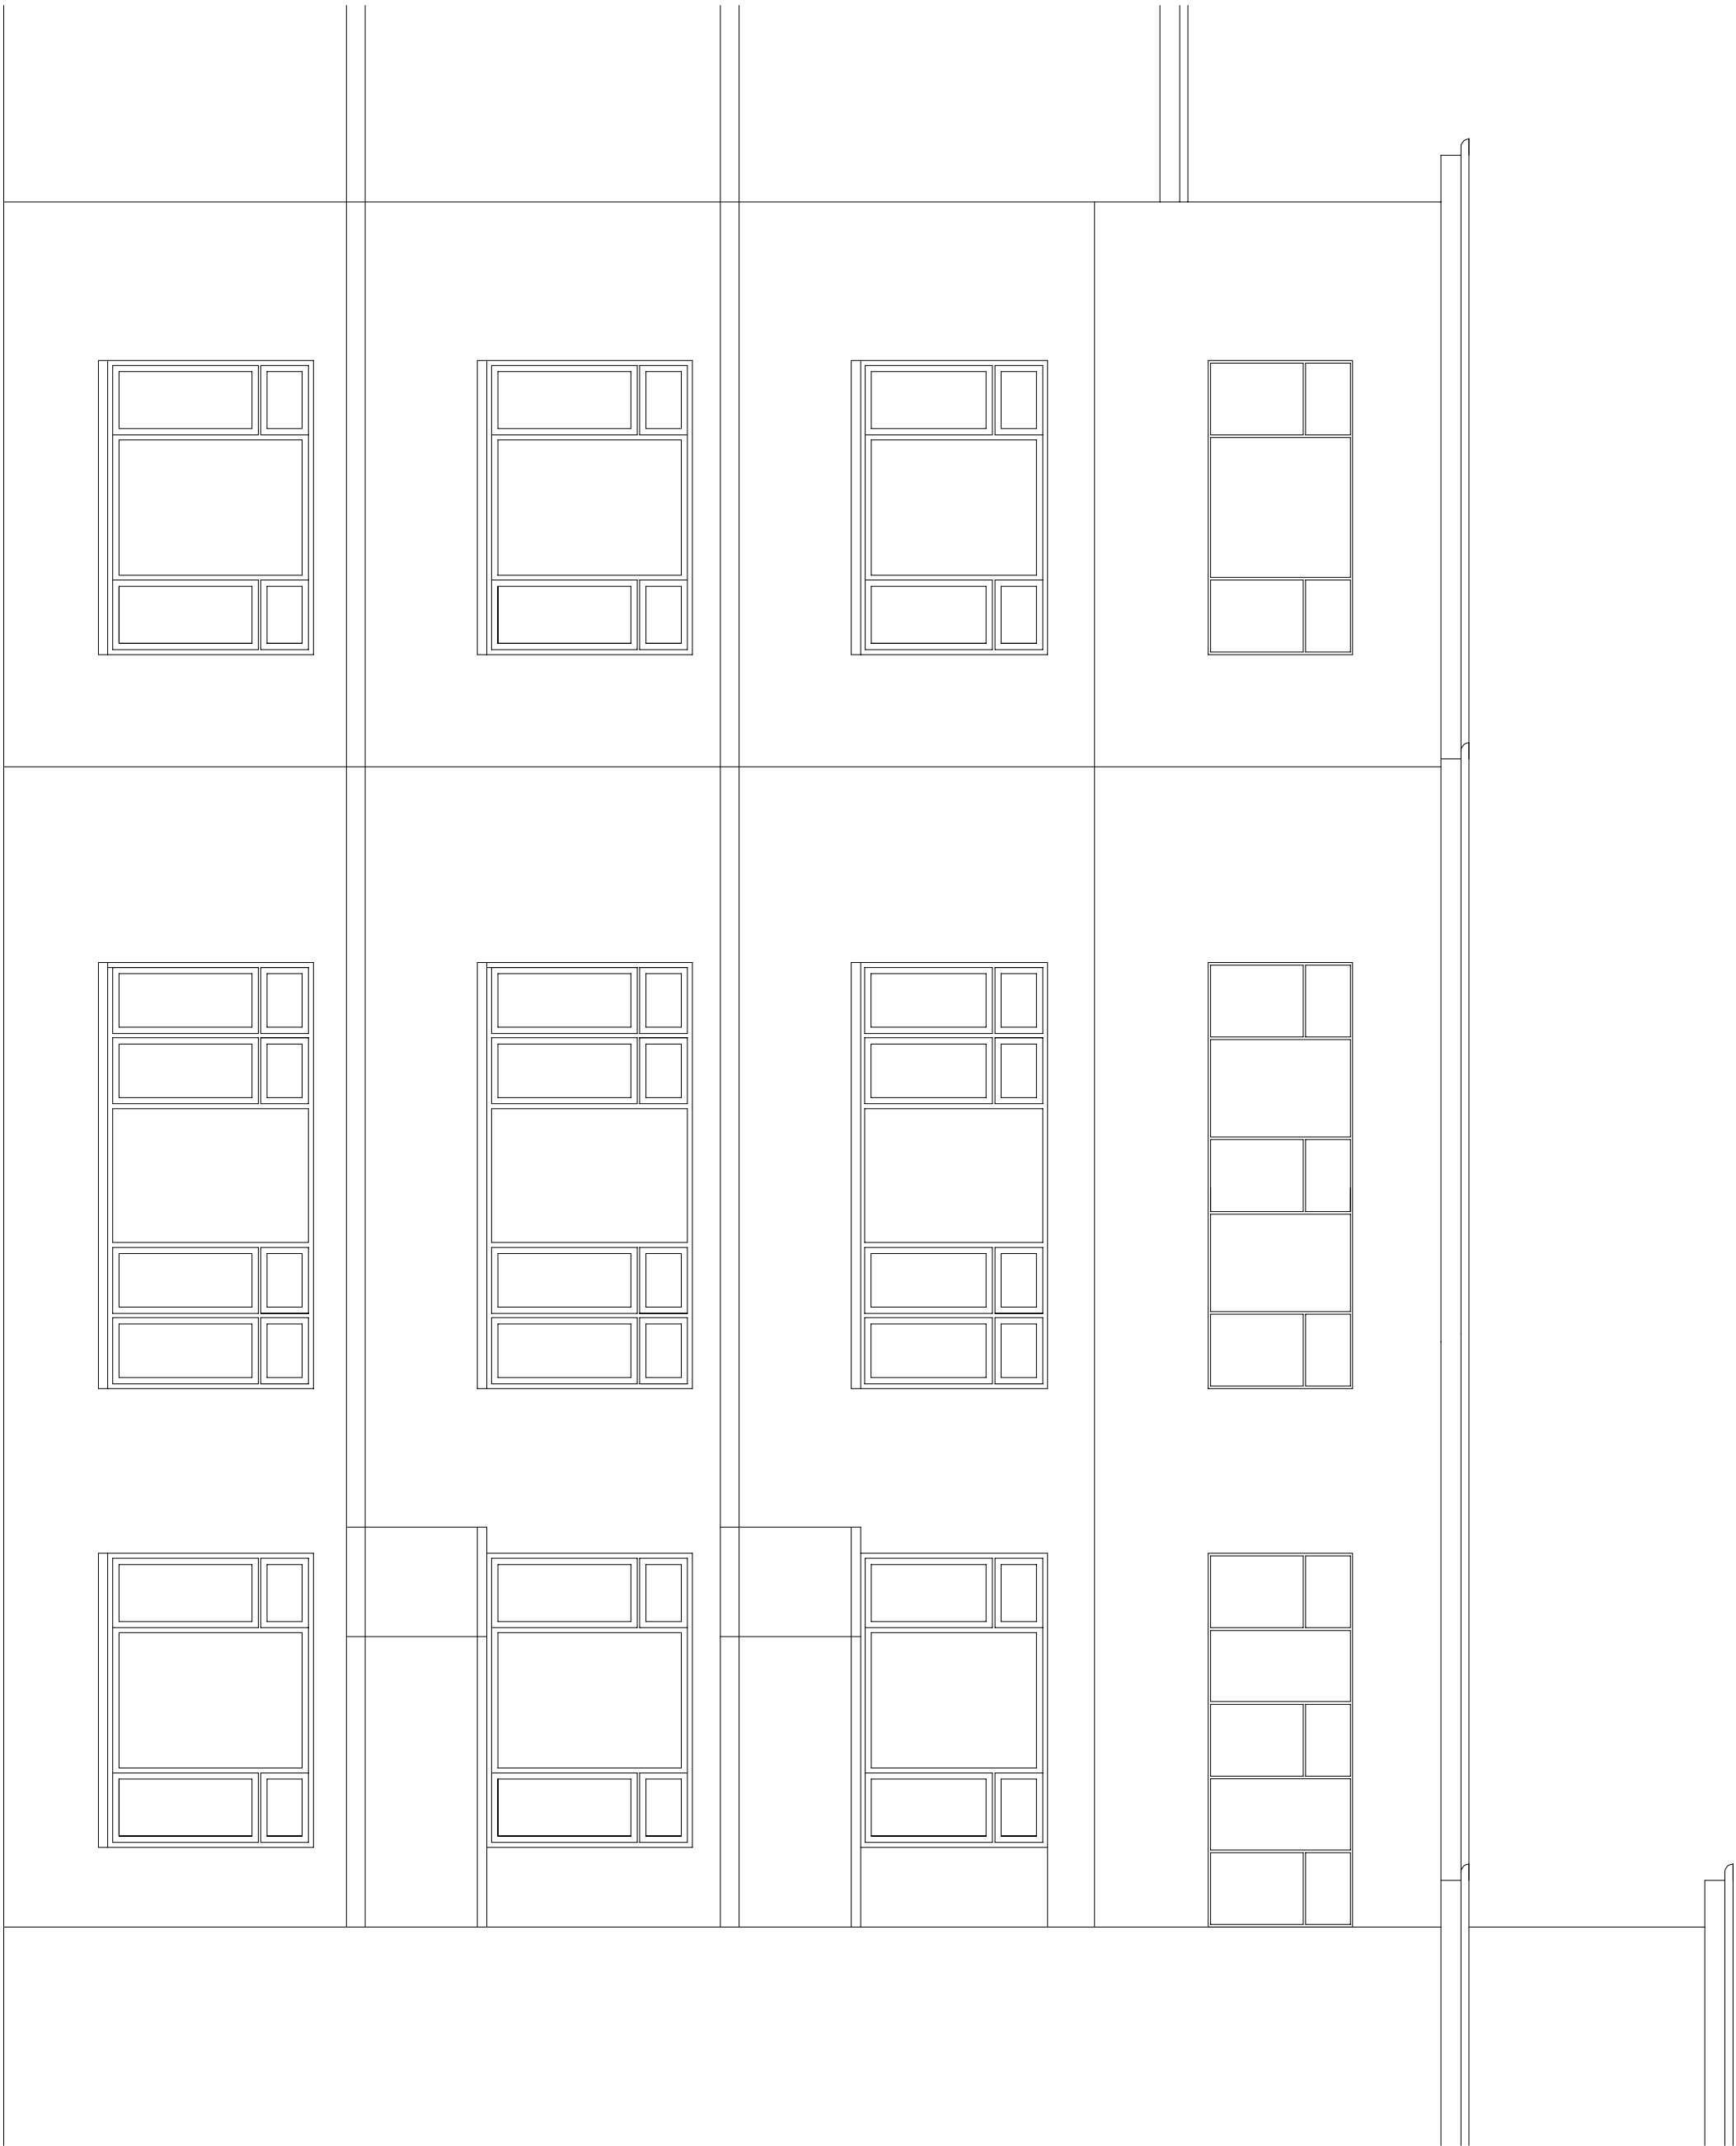


A3

Yiannis Pareas Chartered Architects
82 Mill Lane
London NW6 1NL
Tel 020 7431 5022 fax 020 7435 6571

20 AVENUE CLOSE
LONDON NW8 6BY

SCALE 1:50

FRONT ELEVATION
AS PROPOSED

DRAWING NO 384/6