



Area Schedule	1 Bed	2 Bed	3 Bed	4 Bed	Total per floor
Ground Floor	2 units	1 unit	1 unit		4 units
1st Floor	3 units	4 units			7 units
2nd Floor	3 units	4 units			7 units
3rd Floor			1 unit	1 unit	2 units
Total					20 units

Proposed Mezzanine Floor Plan

Belsize Road

 

rev A 12.02.15 - Floor plans updated following meeting with client
 rev B 10.04.15 - Floor plans updated following meeting with client

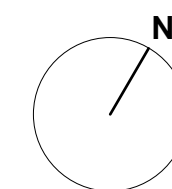

PRIOR APPROVAL ISSUE

A2 1:100 @ A2

 Alan Power Architects Ltd 13 Needham Road London, W11 2RP Tel: 020 7229 9375 Fax: 020 7221 4172	DRAWING Proposed Mezzanine Floor Plan	DRWG. N° 544 - 101
	PROJECT 254-256 BELSIZE RD LONDON NW6 4BT	Rev. B Scale 1:100 @ A2
	CLIENT EMPIRE COMMUNICATIONS LTD	Date April 2015 Drawn NK