




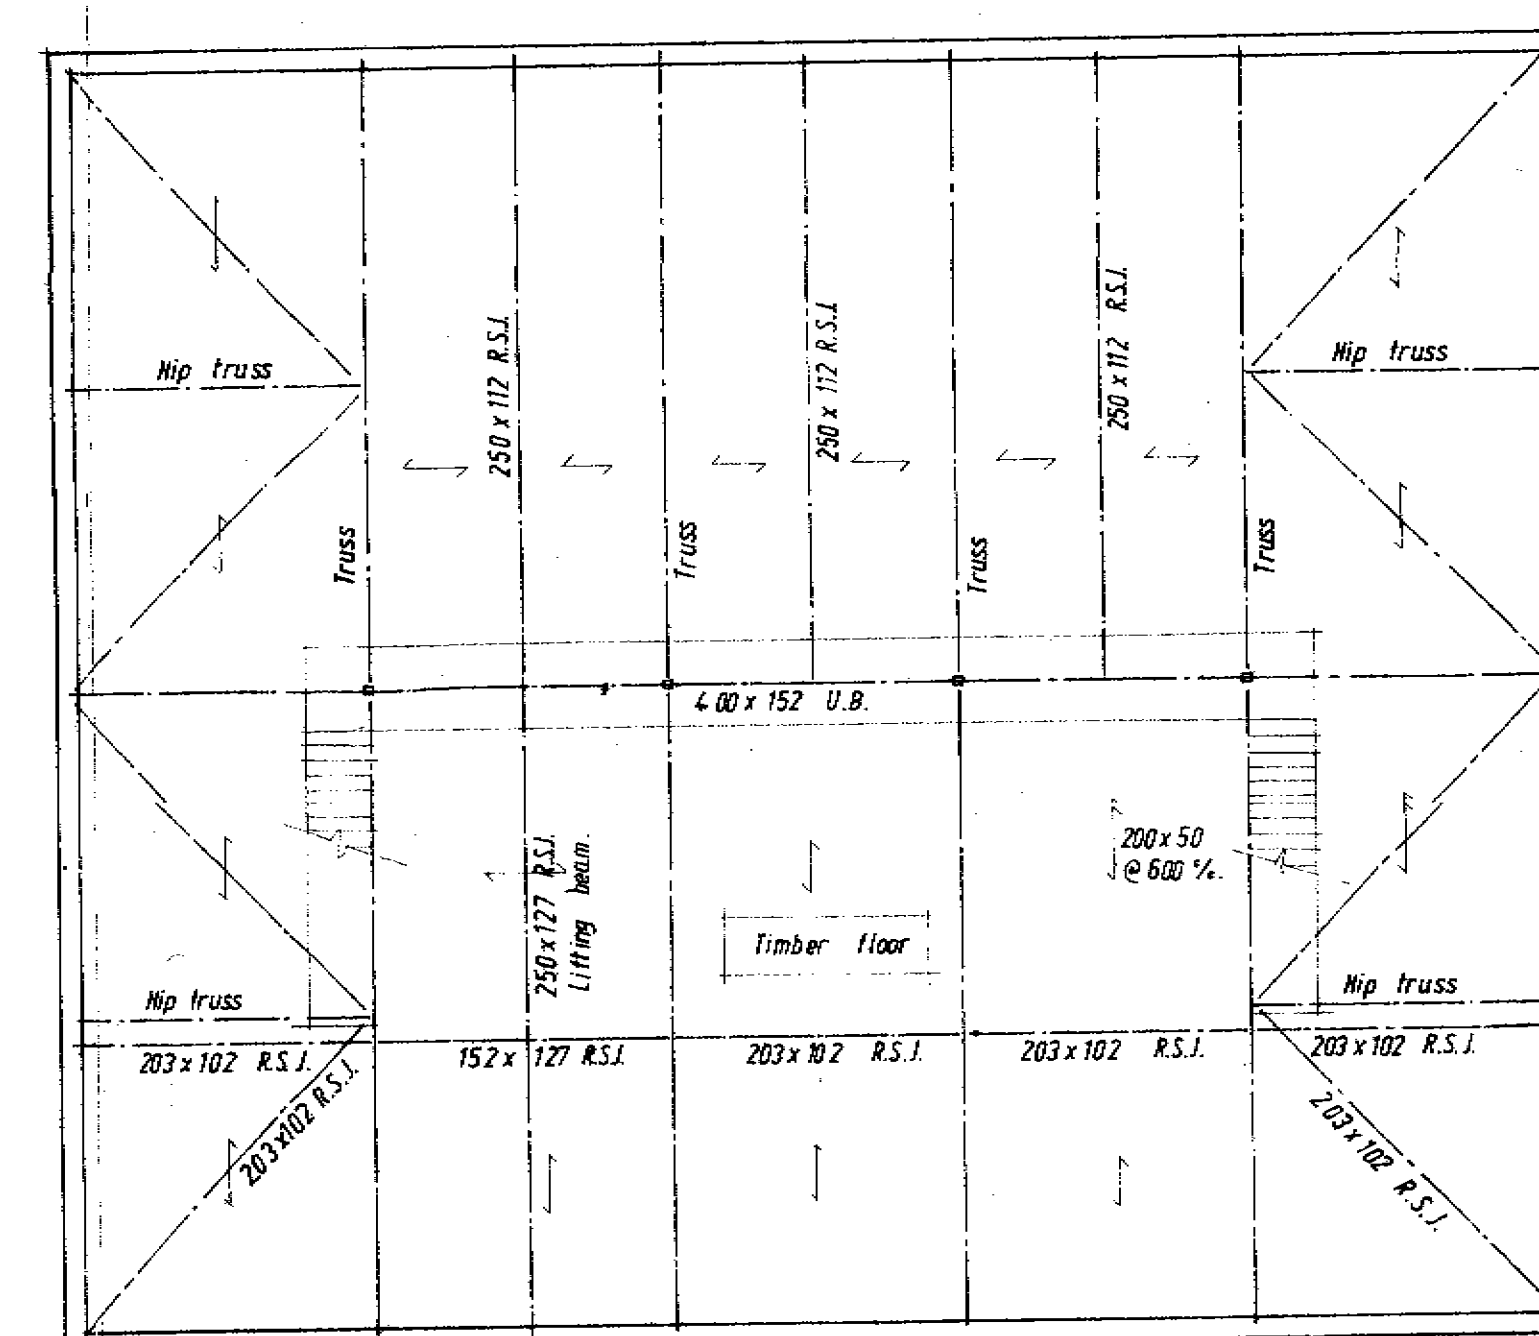


First Floor Plan


Attic Level

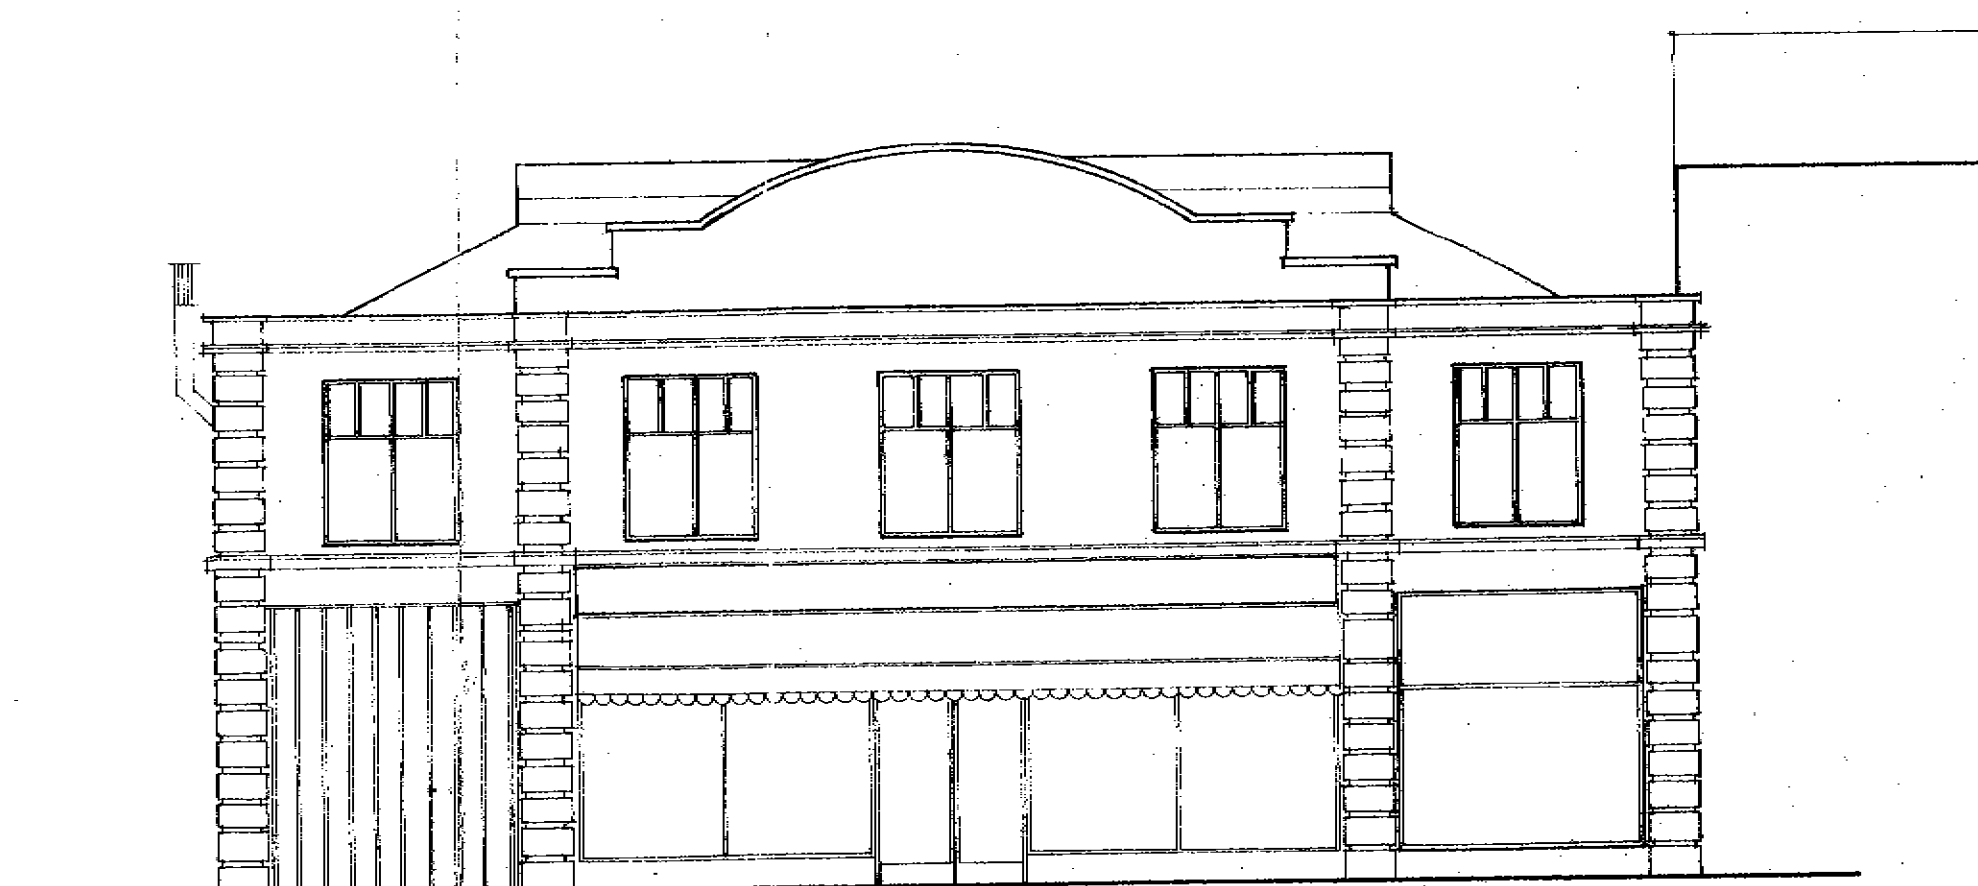


Existing Front Elevation

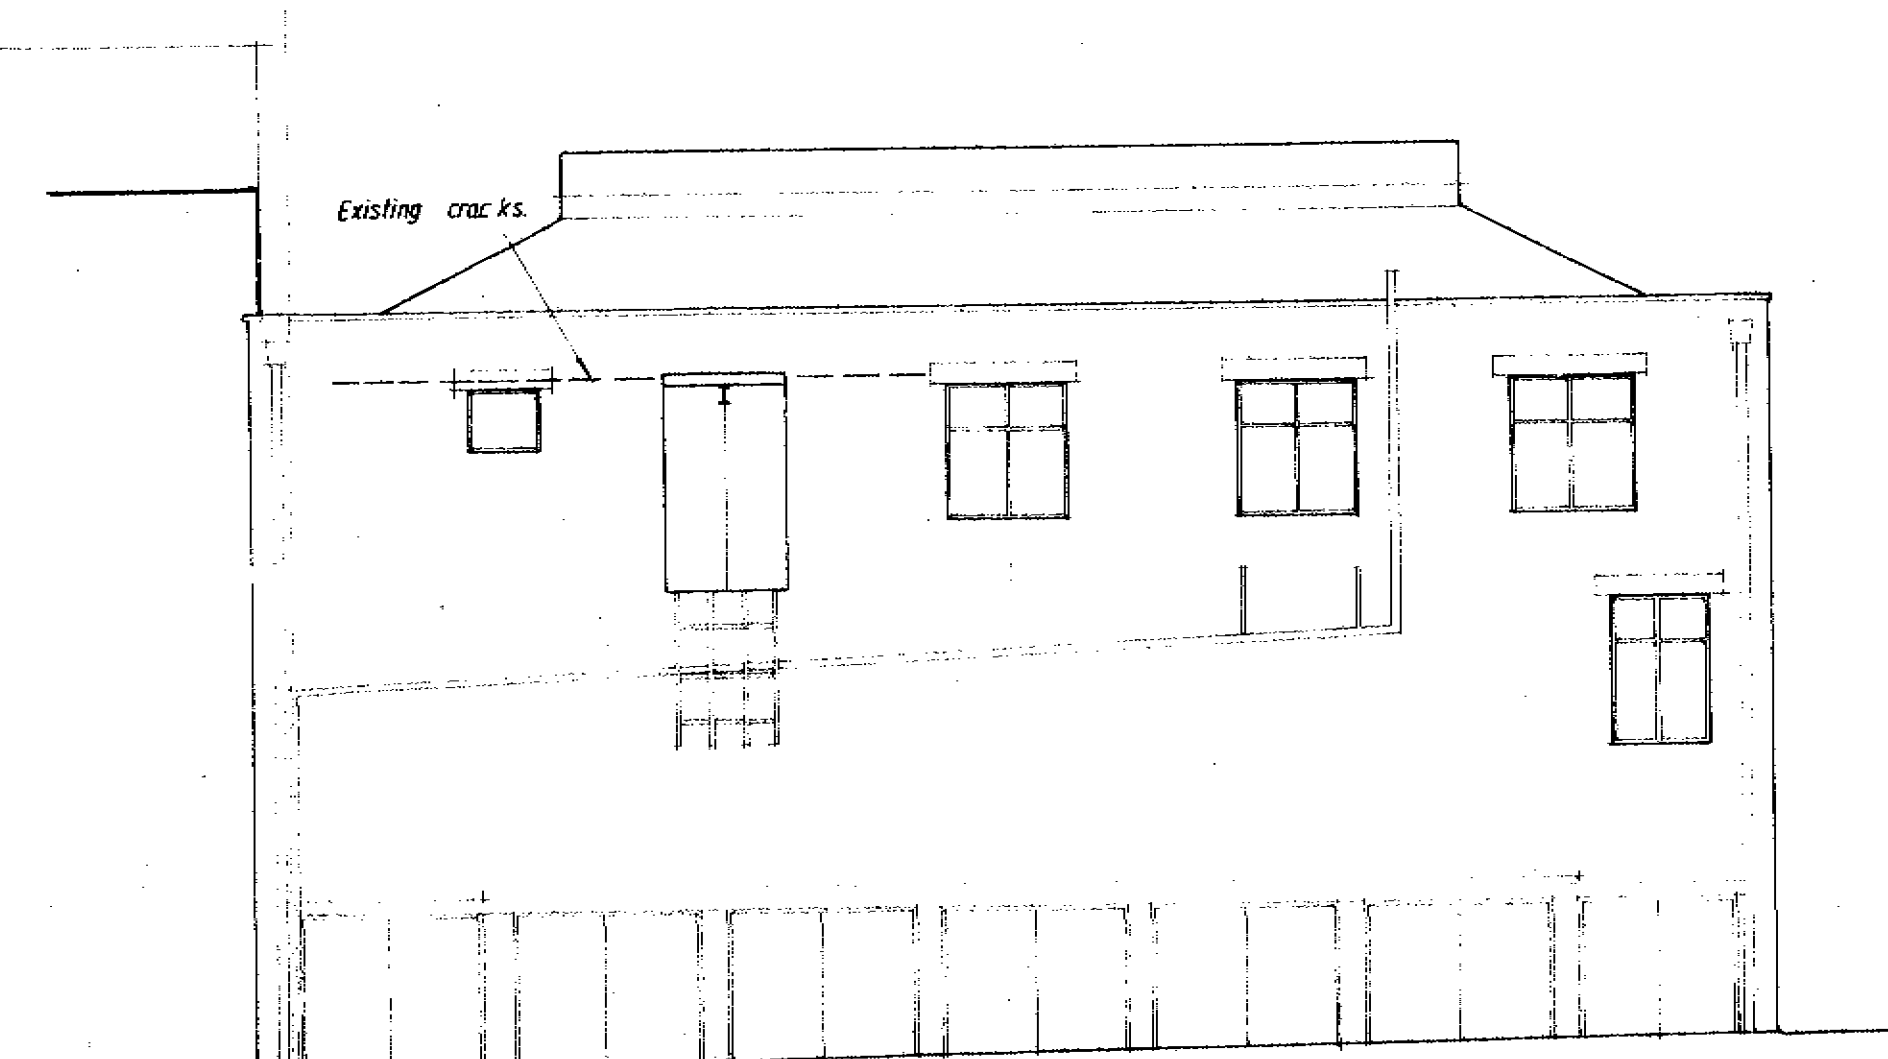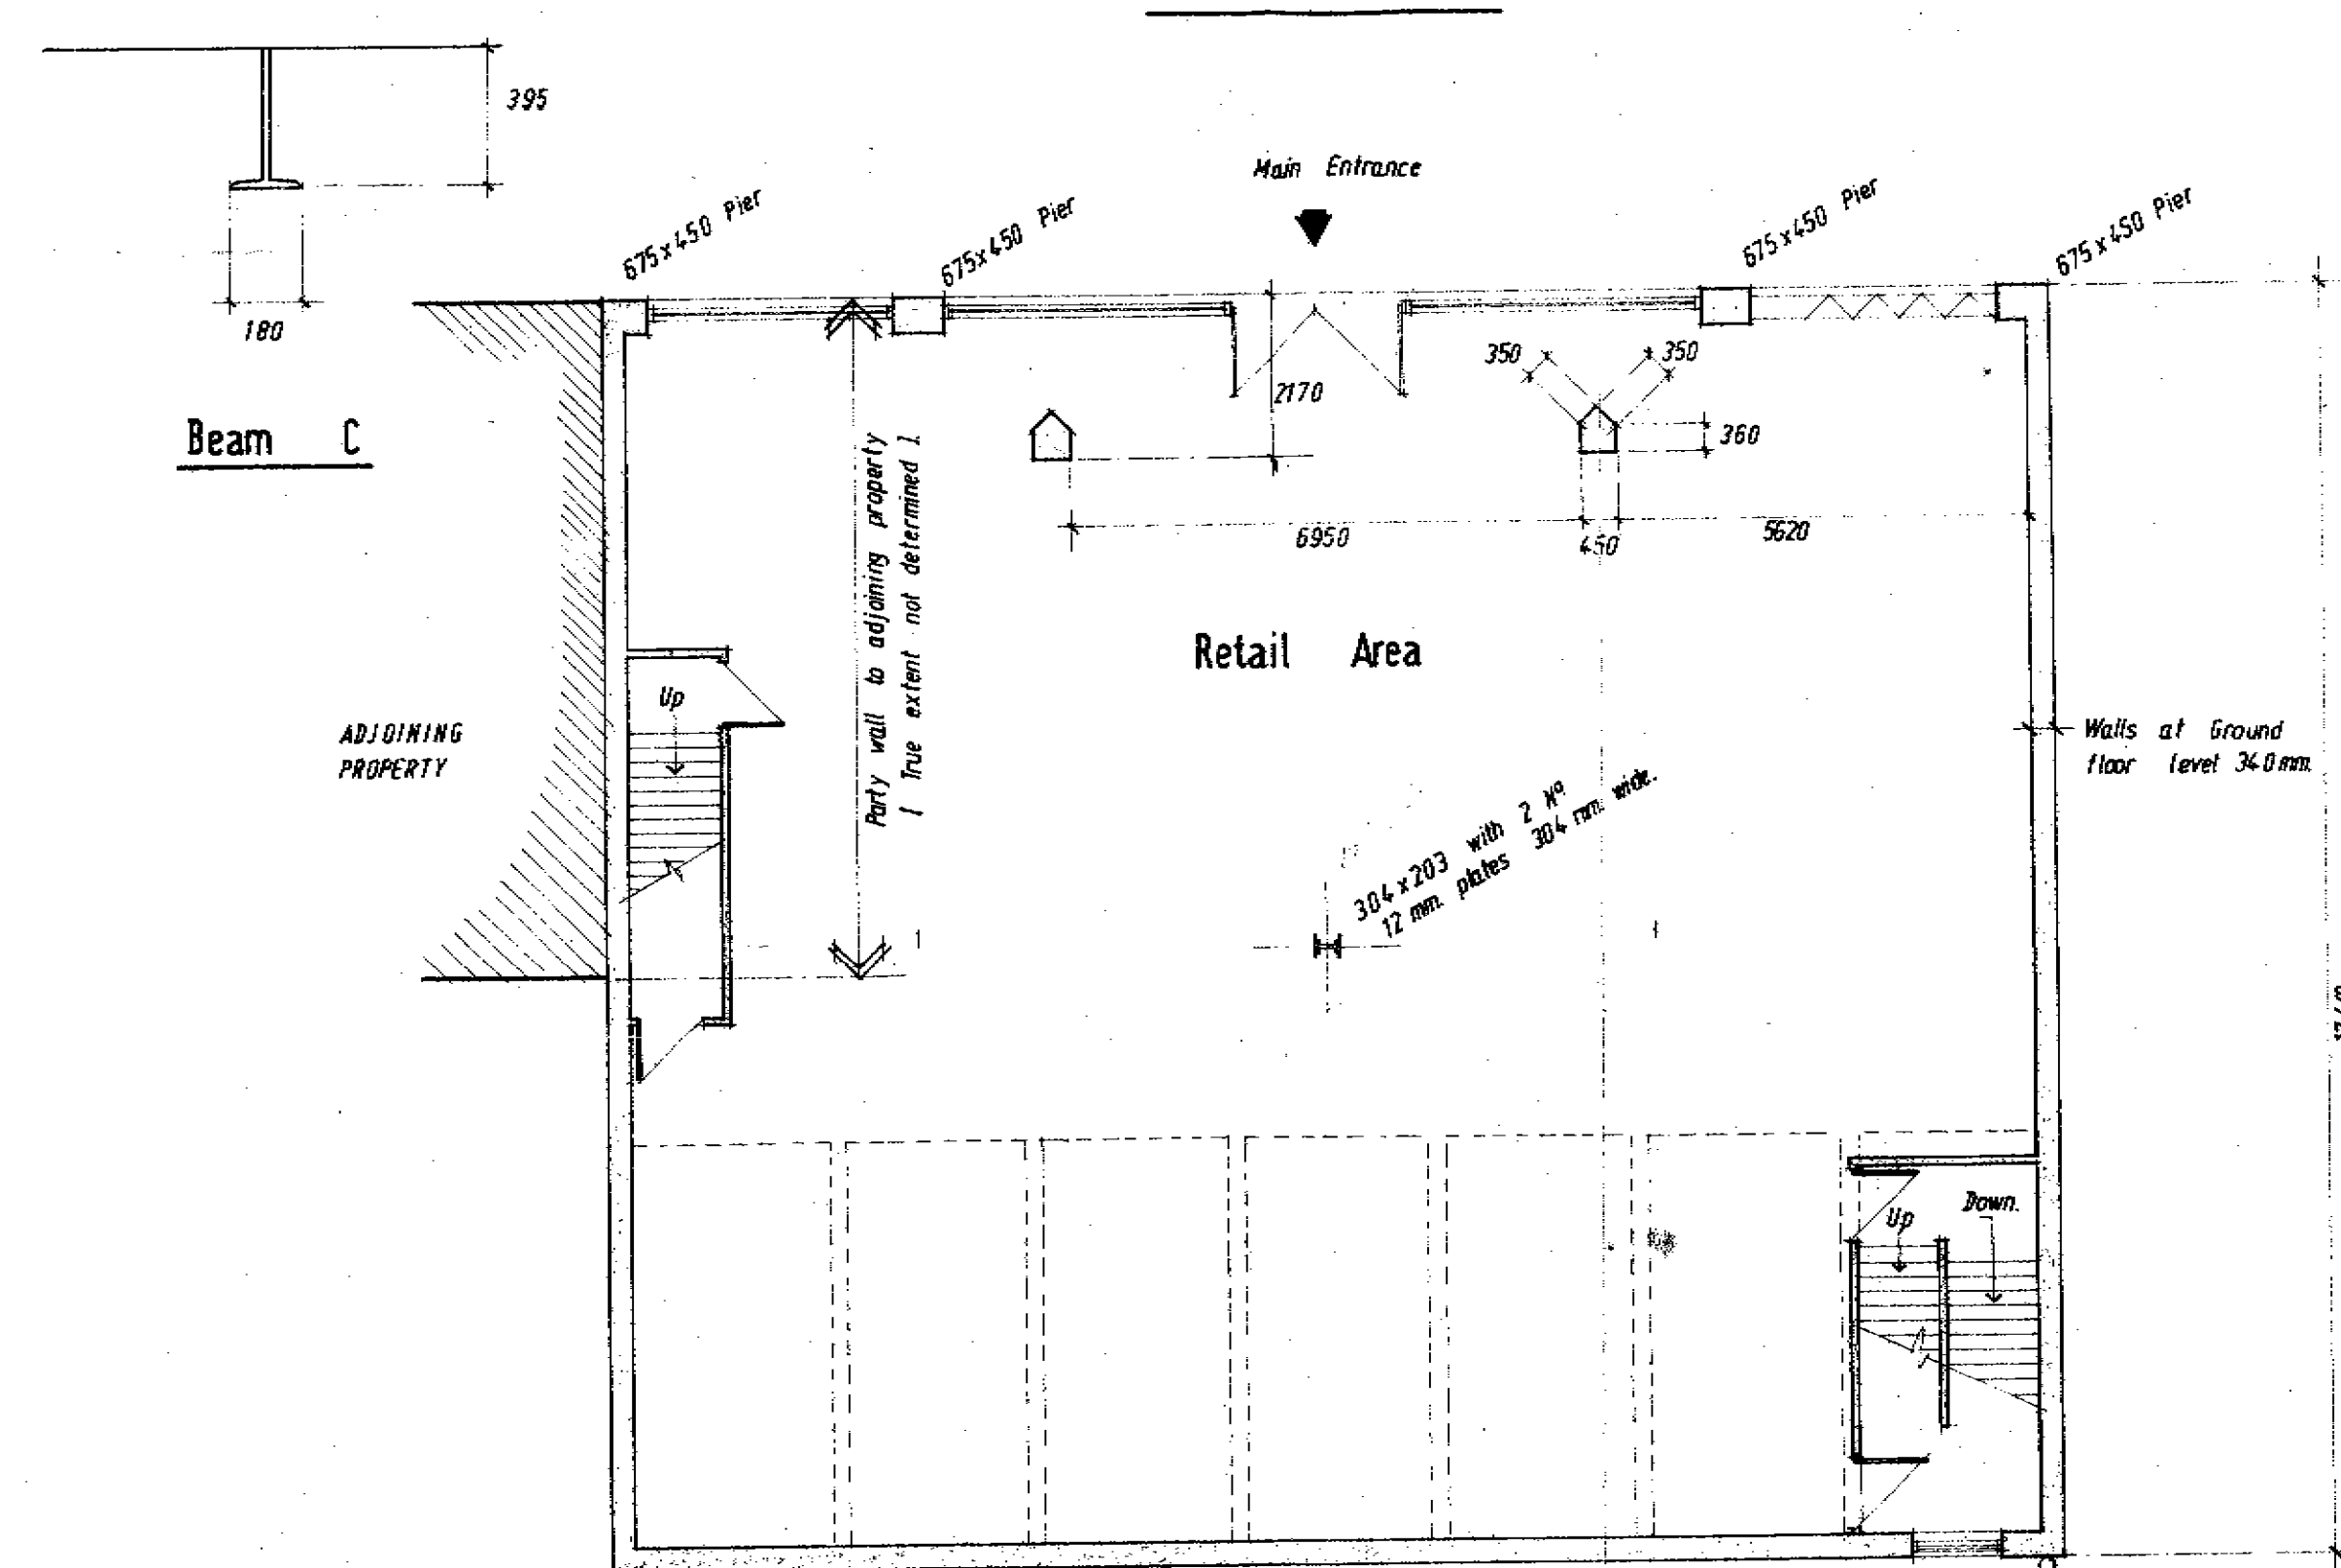


Existing Rear Elevation

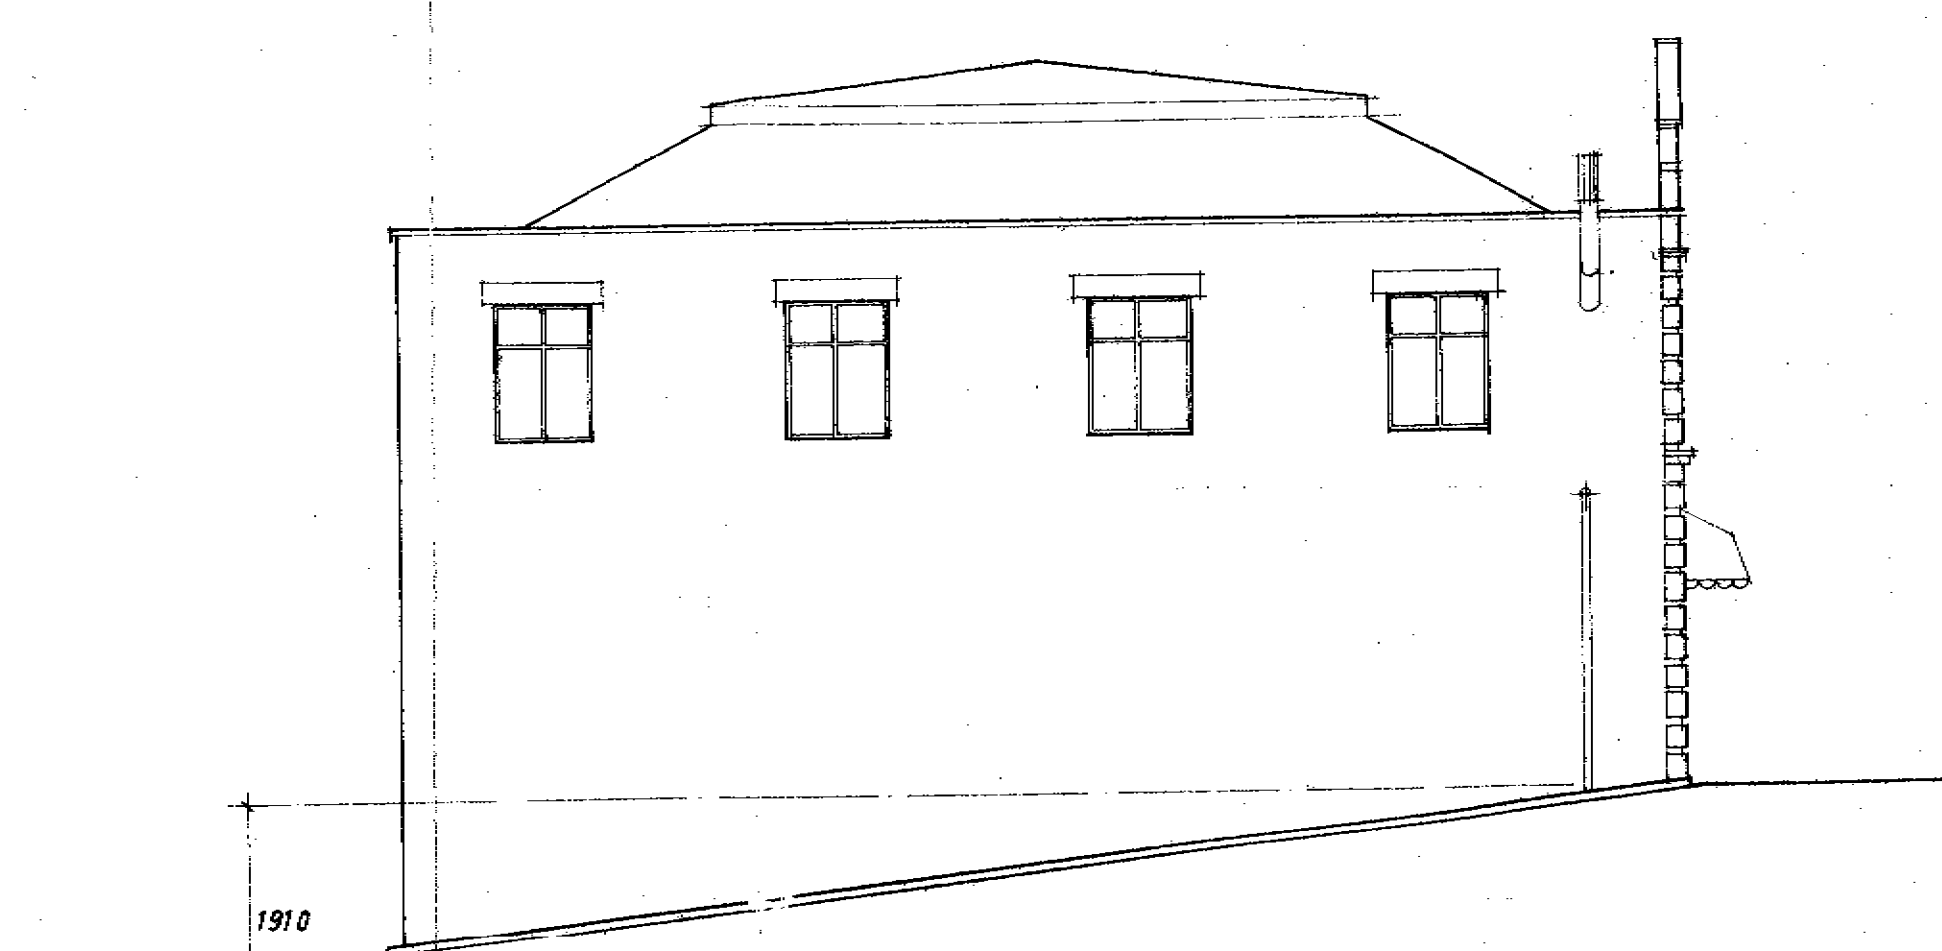


Existing Side Elevation

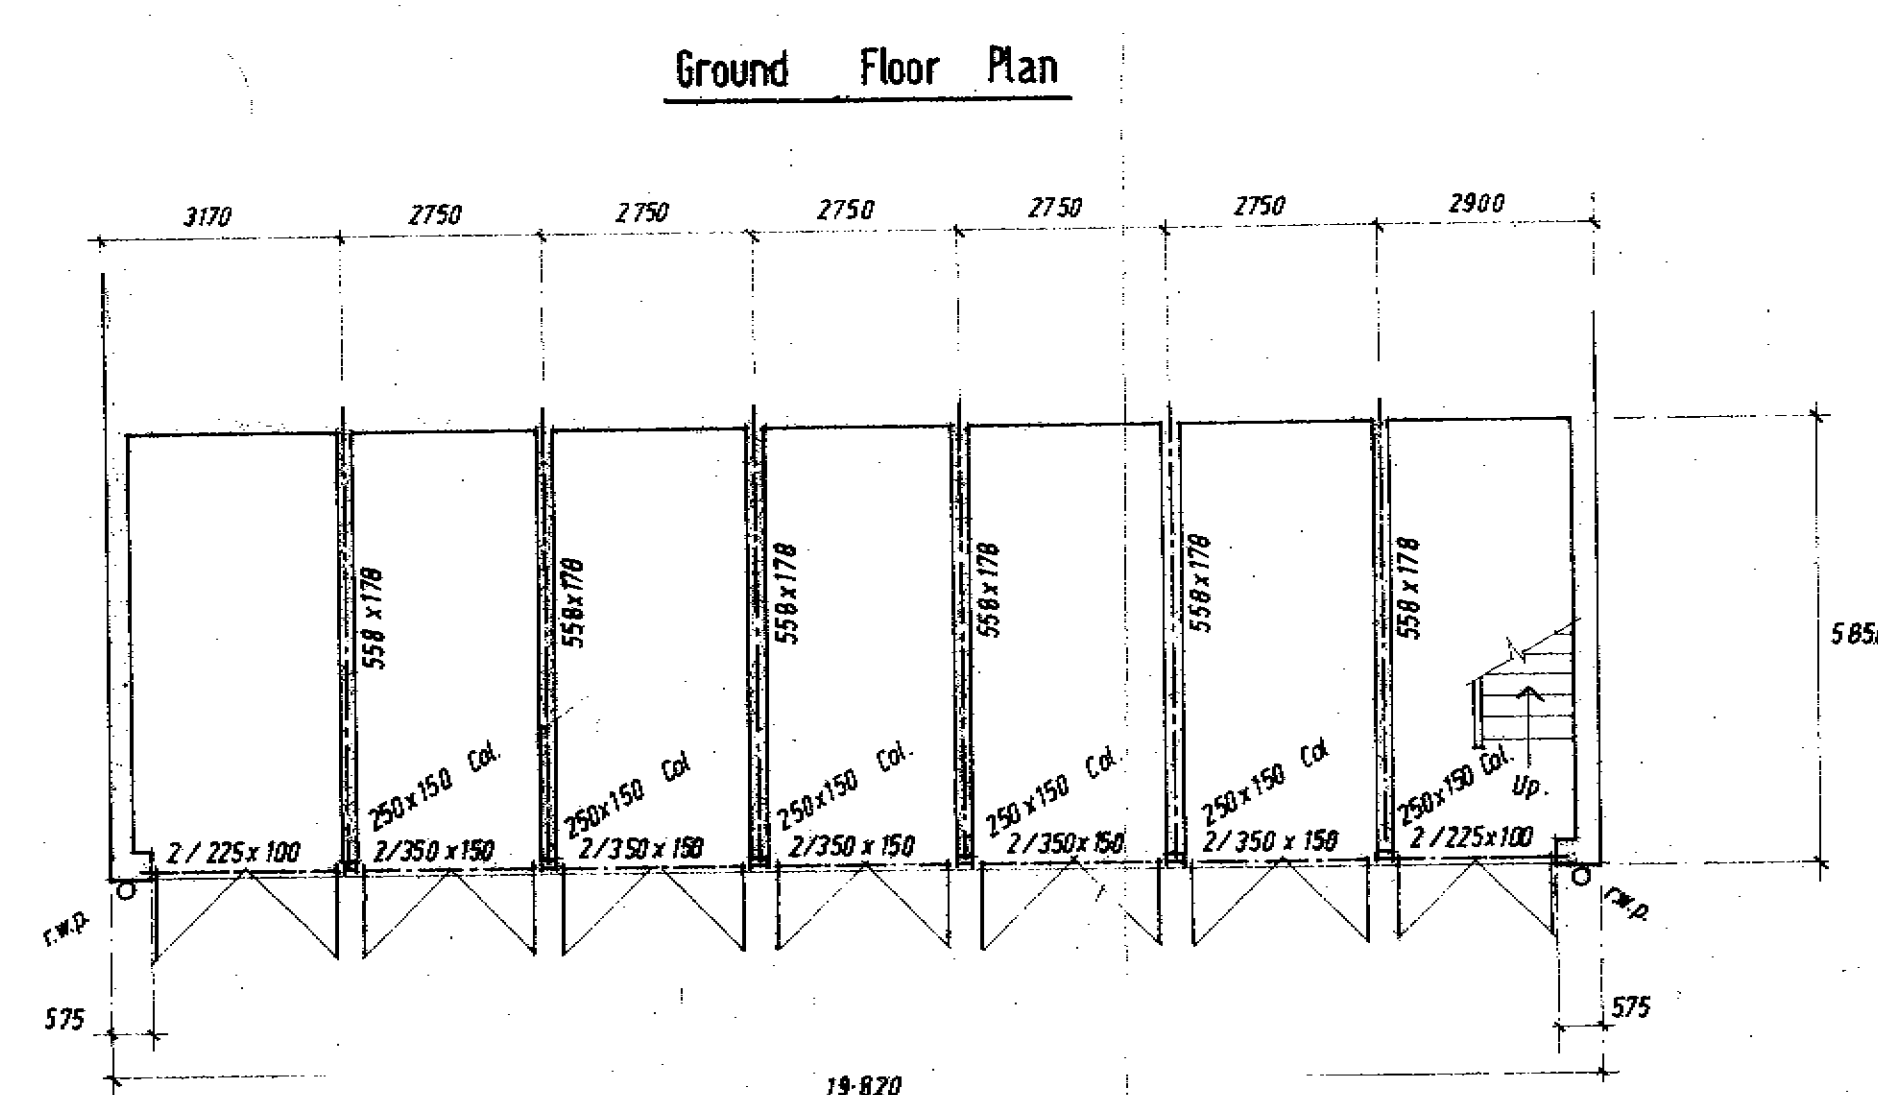

Basement Plan

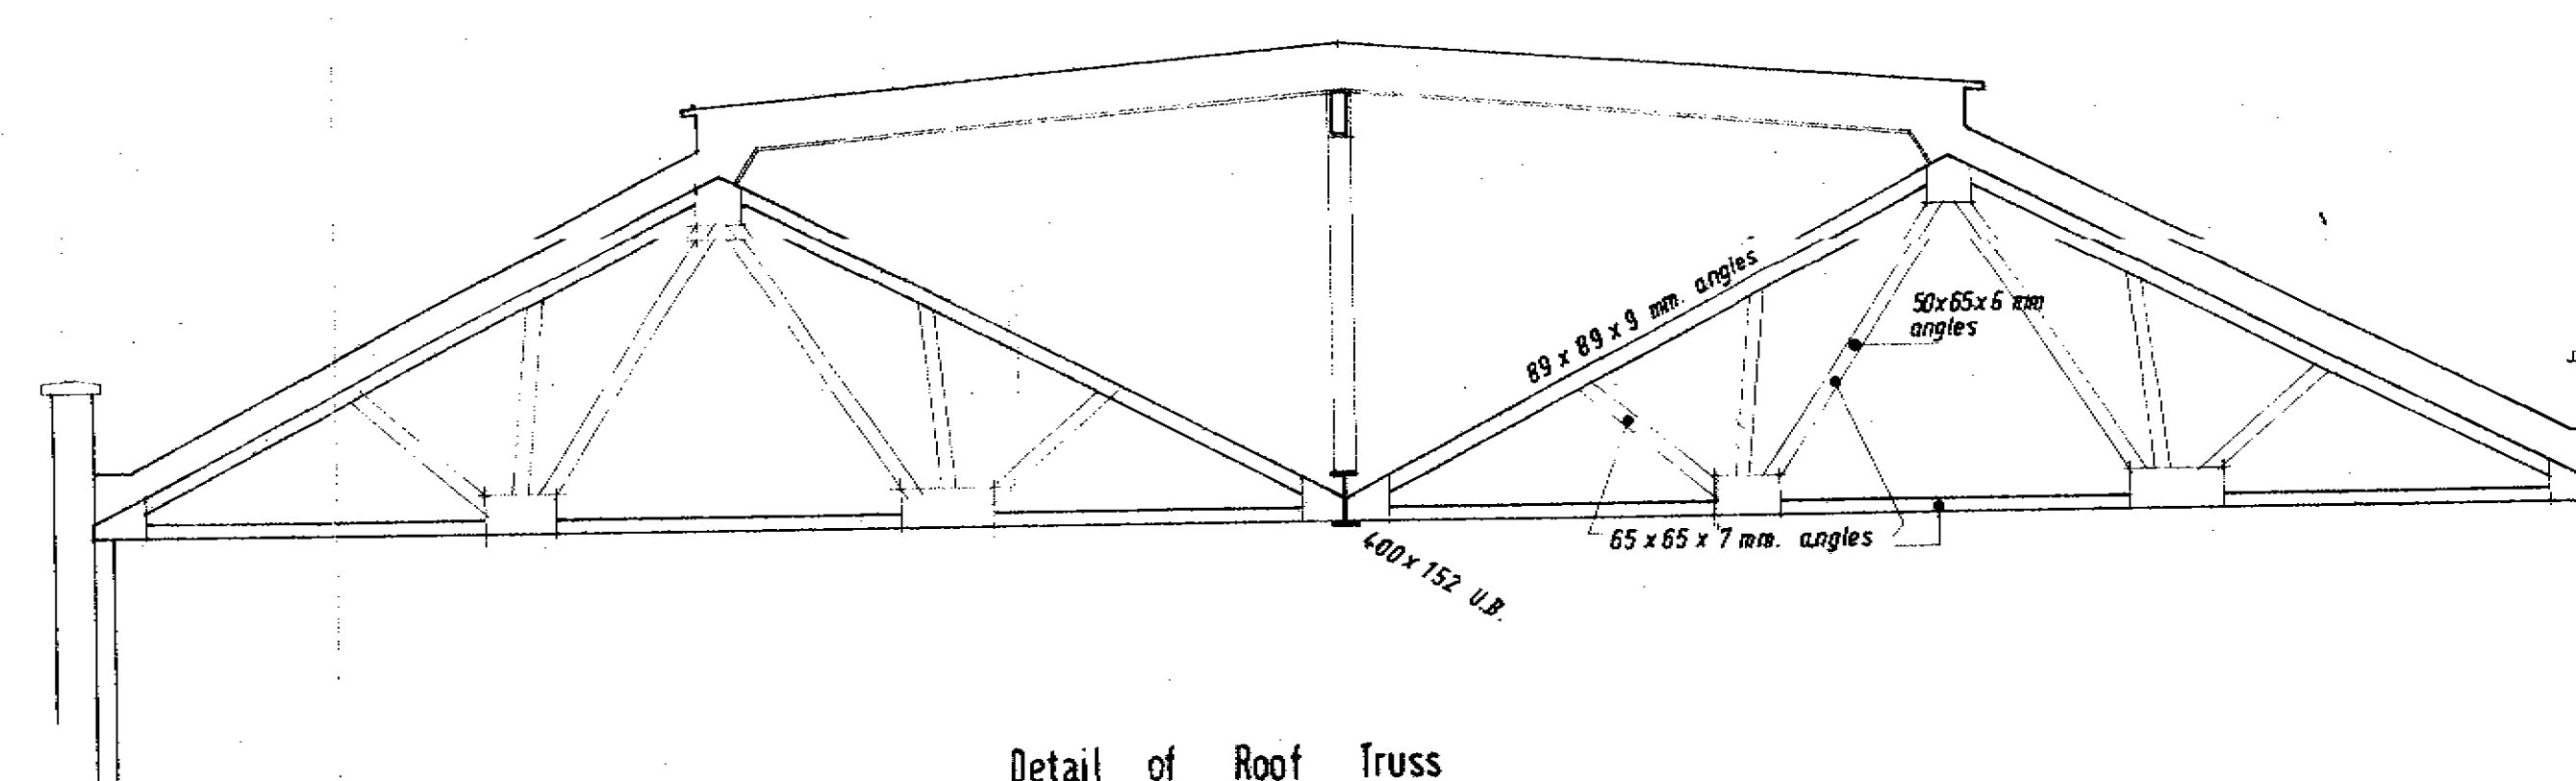

Detail of Roof Truss

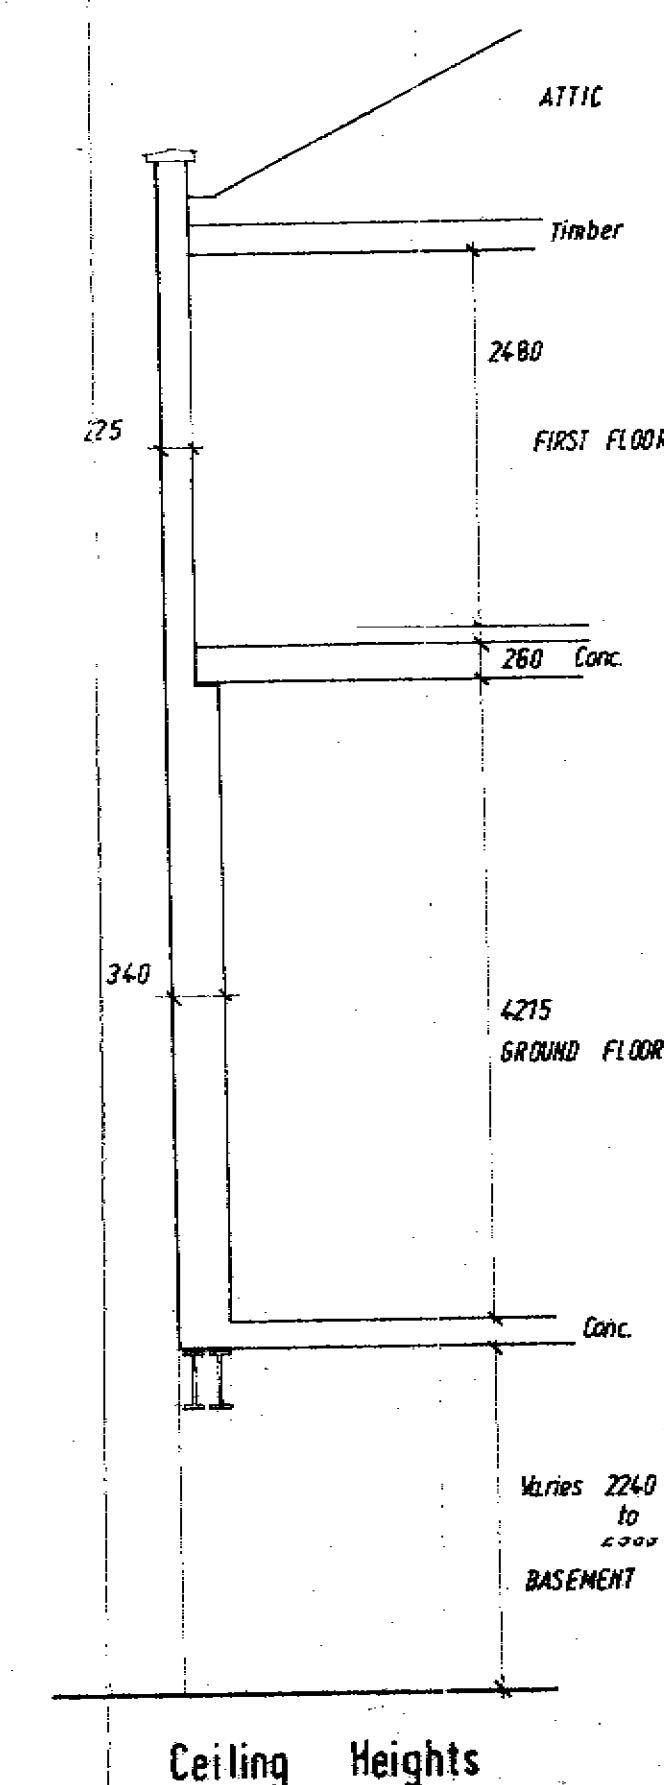

rev'n	date	details	by

LONGLEY

JAMES LONGLEY & CO LTD

East Park · Crawley · West Sussex RH10 6AP · Telephone (0293) 21221

contract

Bibendum Wine Emporium
113 Regents Park Road
London NW1

Survey of existing Premises

scale 1: 100 1: 50 date 15-7-85

by **E. ON.**


number **0 509 / 1**

rev'n


P270100234



SOUTH EAST ELEVATION

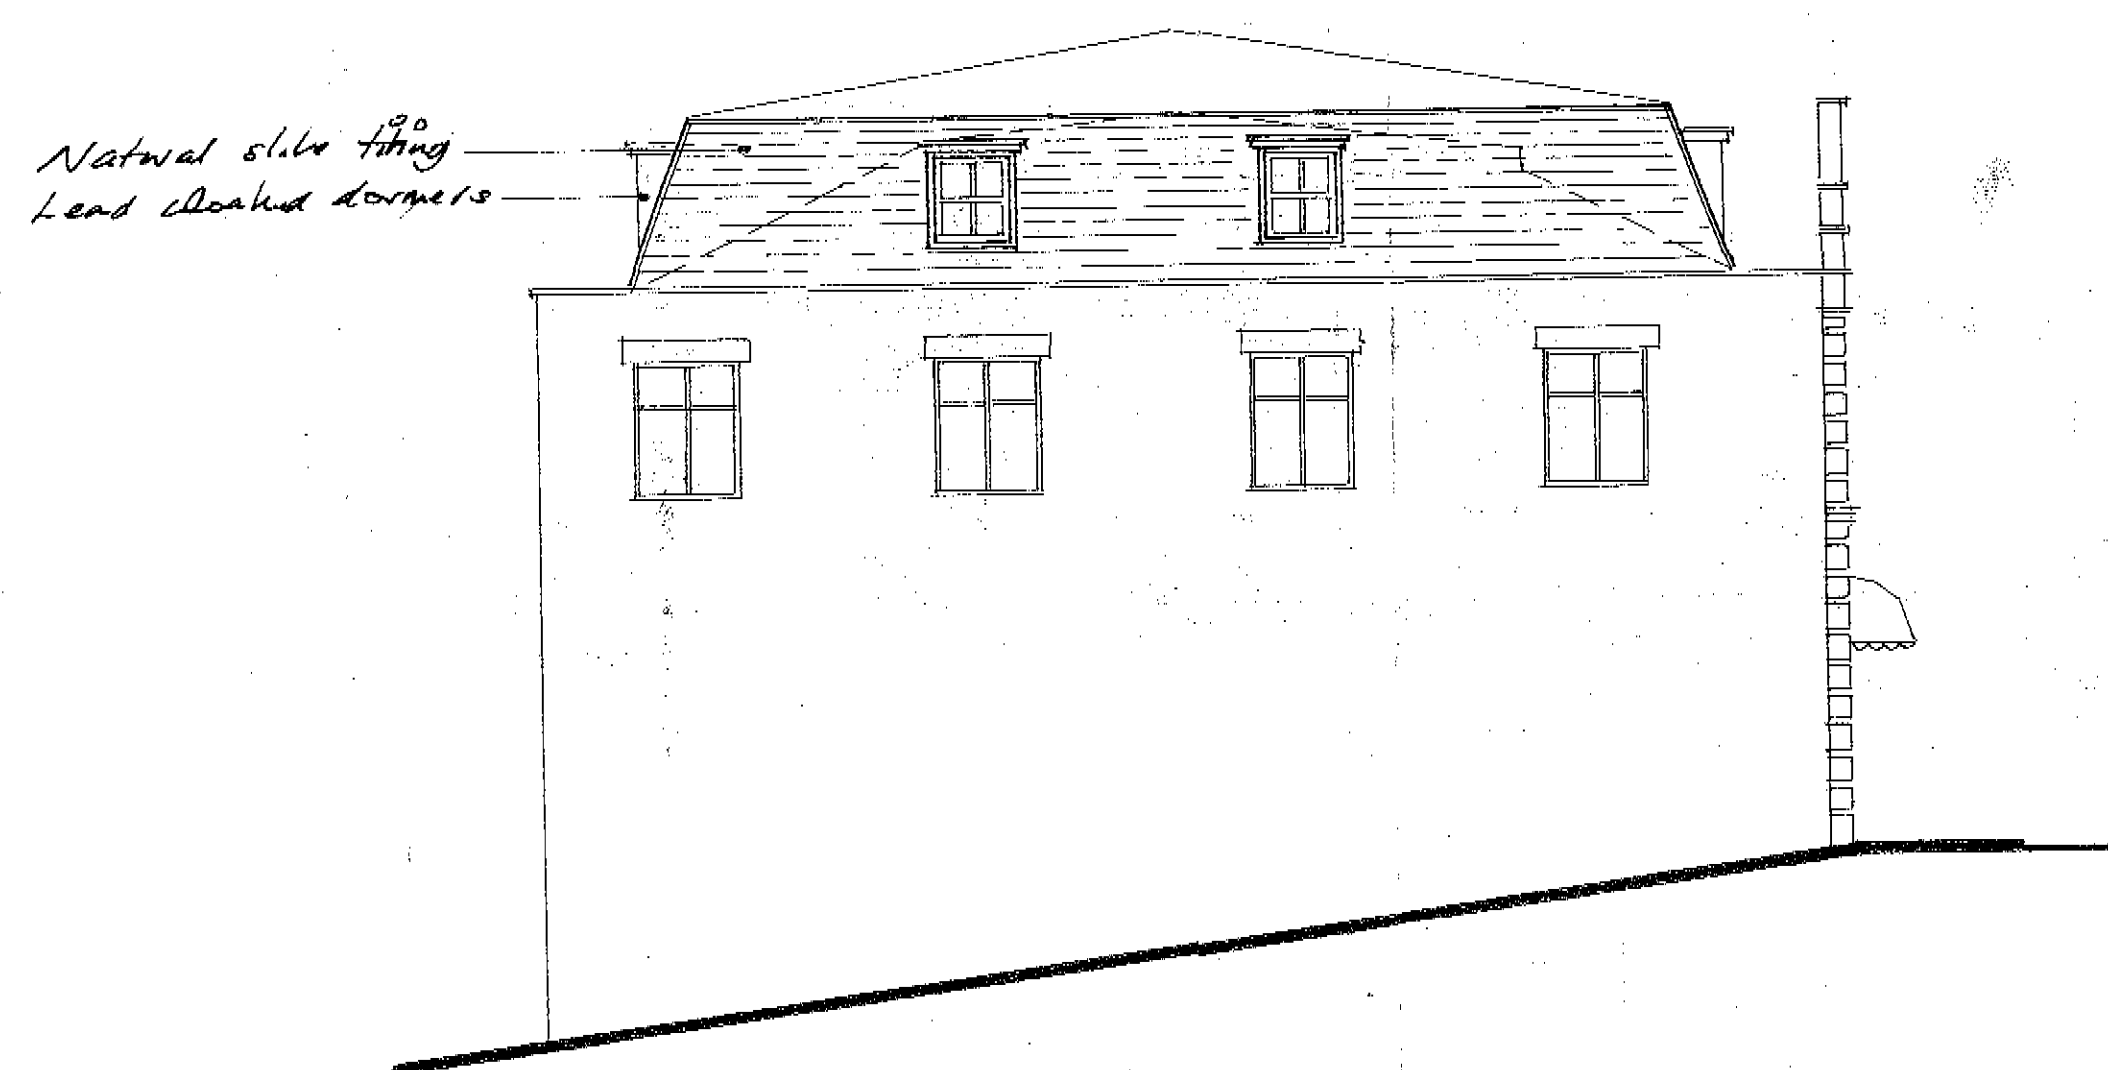

SOUTH WEST ELEVATION

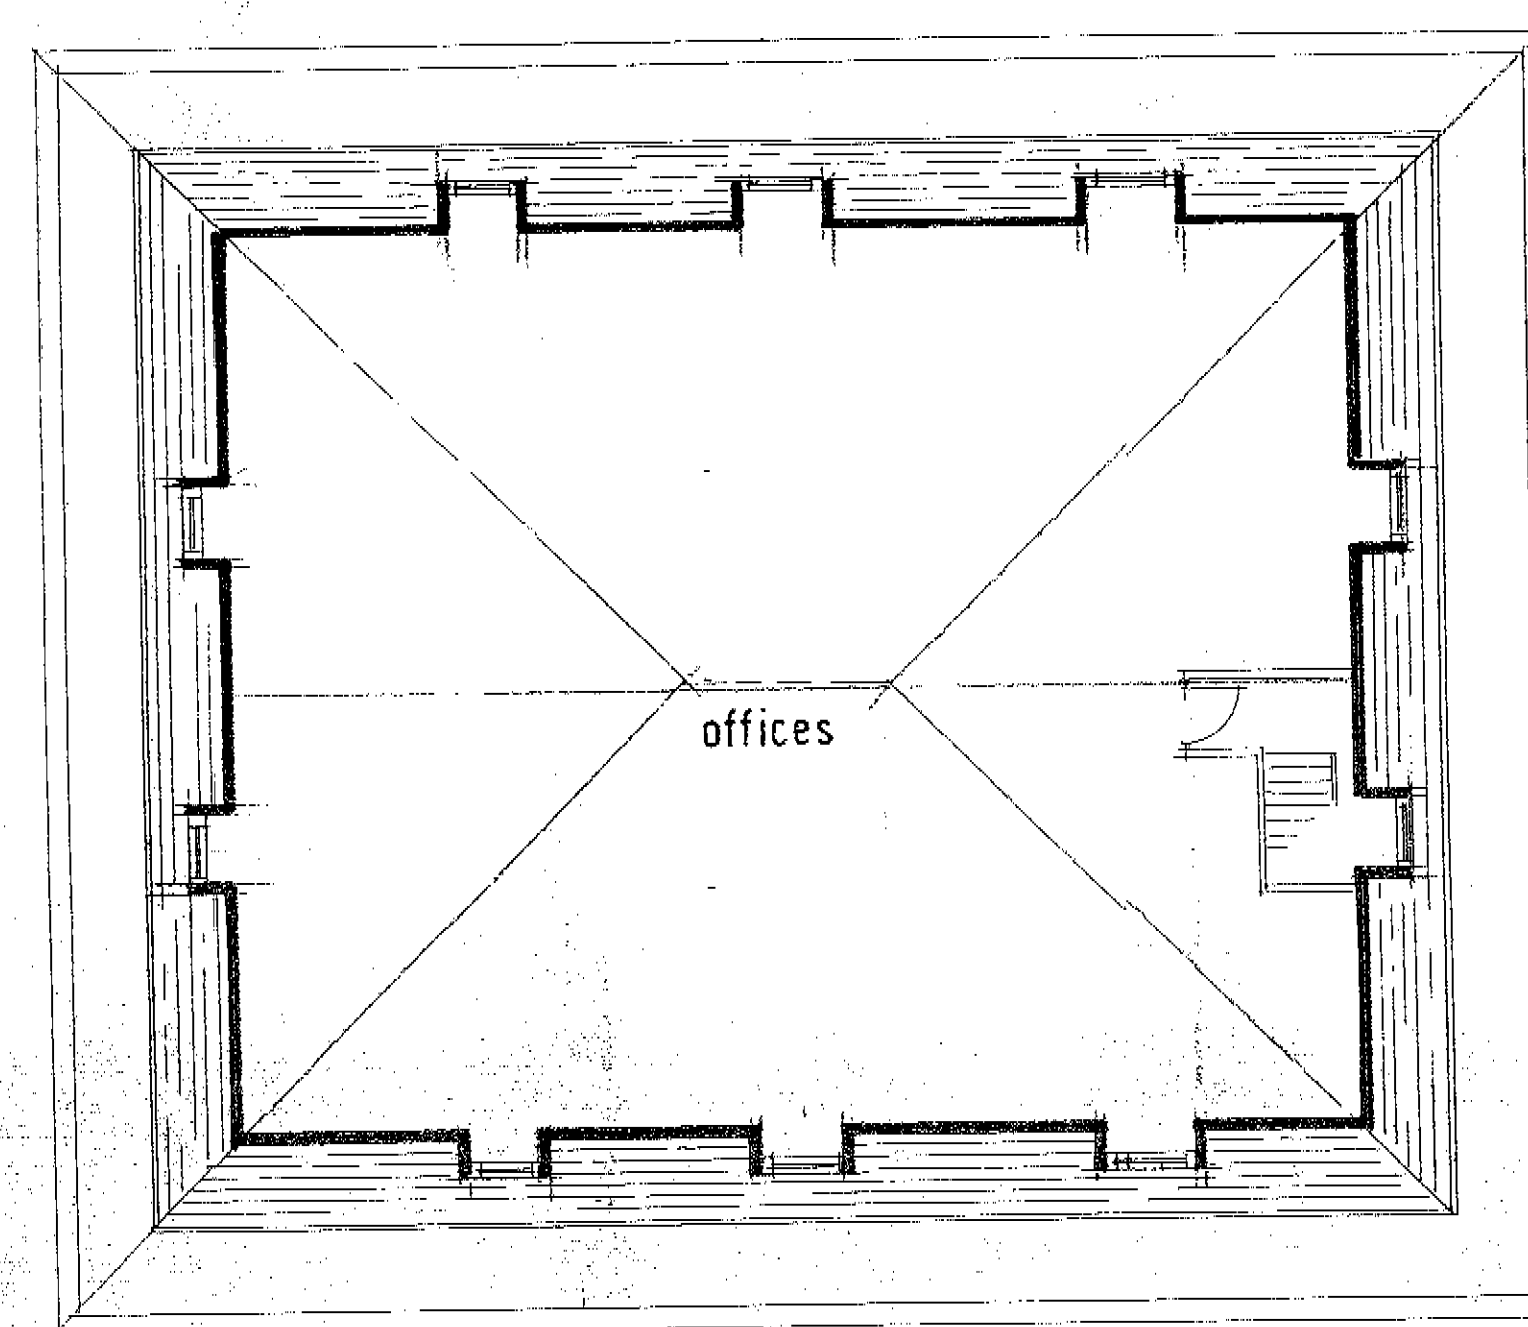

SECOND FLOOR PLAN

234
PBX0100233

LONGLEY

JAMES LONGLEY & CO. LTD.
East Park, Crawley, West Sussex. RH10 6AP. Telephone Crawley 02931 561212

contract
BIBENDUM WINE LTD
113 REGENTS PARK ROAD NW1

ADDITIONAL OFFICE ACCOMMODATION
AT ROOF LEVEL.

scale 1:100 date JULY 96 by *av* checked

number	D 509 02	rev.
--------	----------	------