




Notes
 Do not scale from drawing unless for planning purposes.
 All dimensions to be checked on site.
 All levels to be checked on site.
 All setting out must be checked on site.
 This drawing is copyright WhitemanDesign.
 This drawing must not be used onsite unless 'Issued for Construction'.

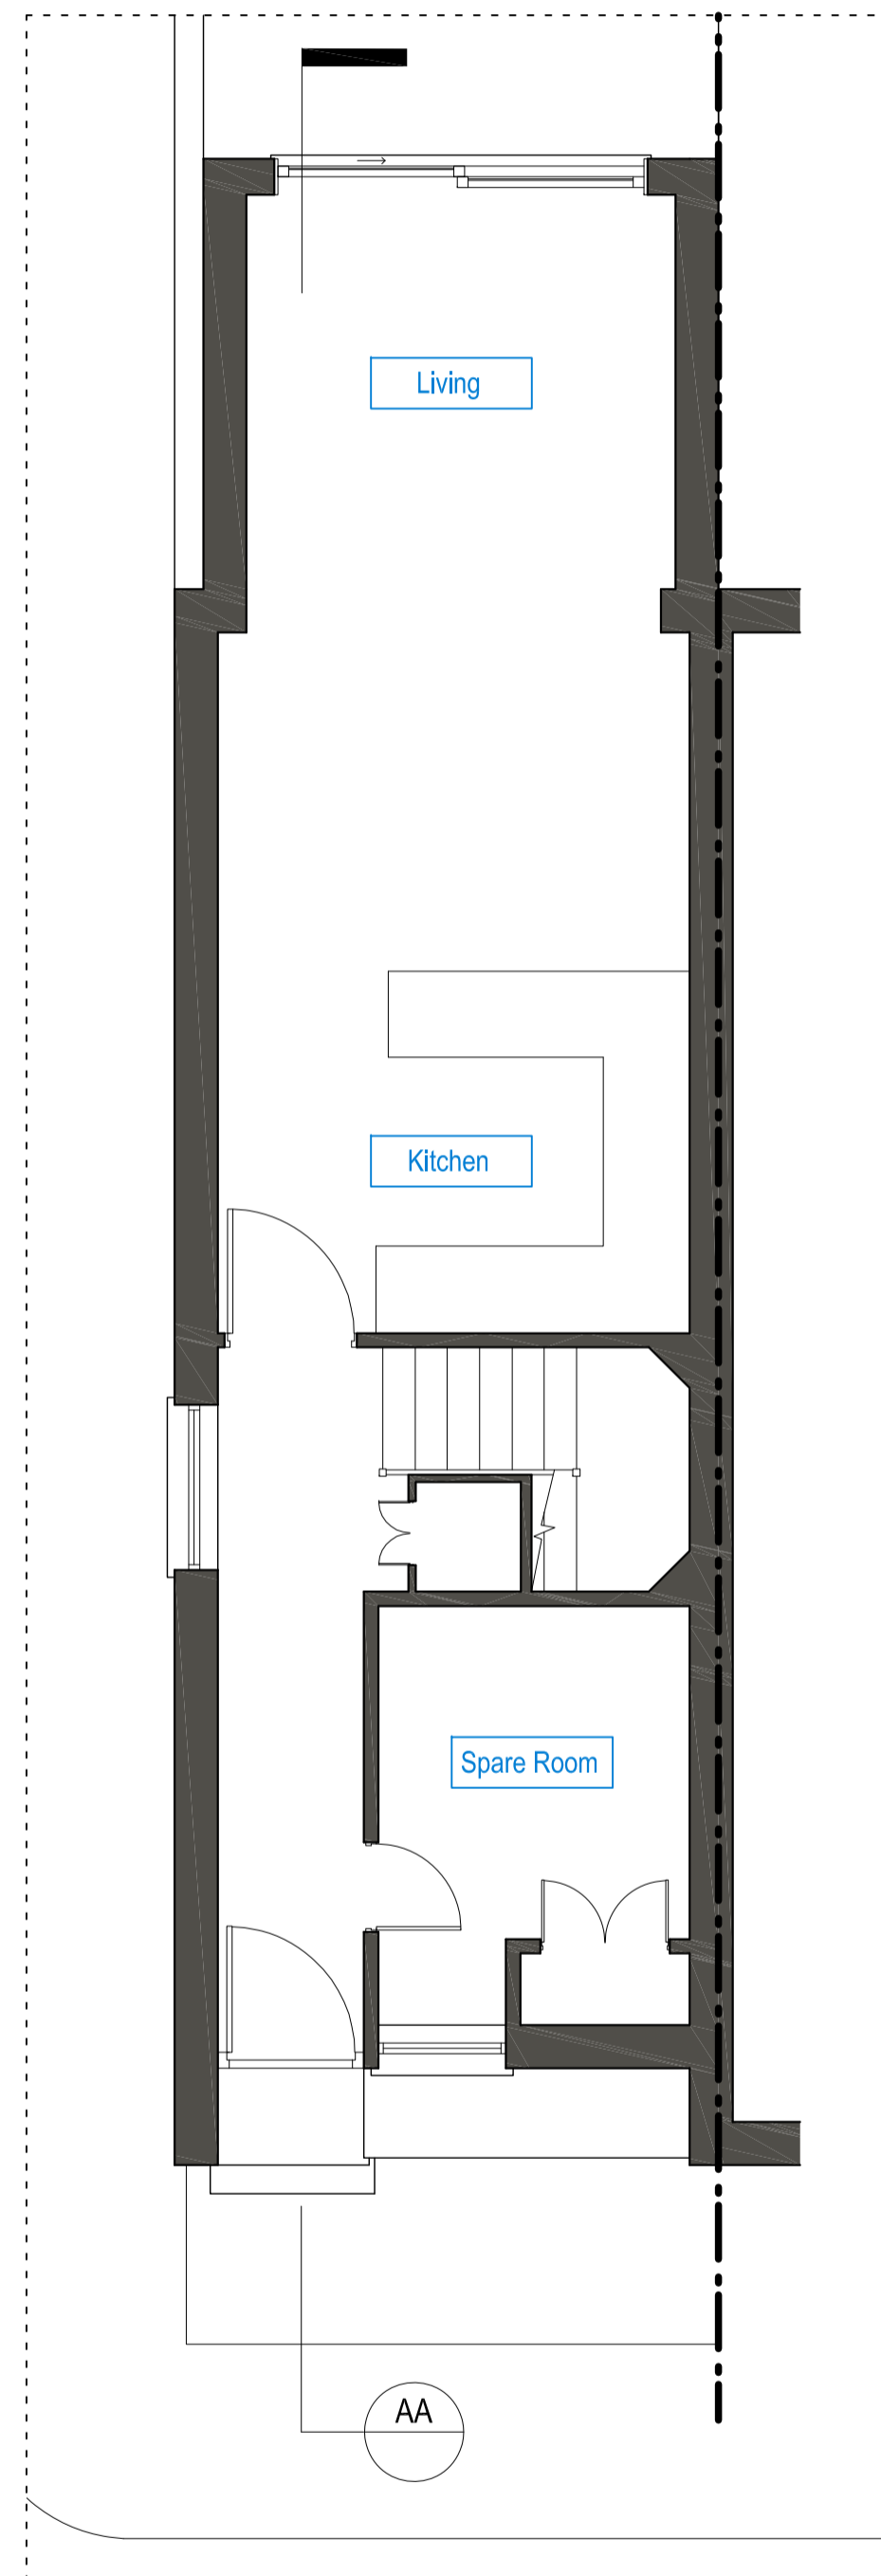


EXISTING GROUND FLOOR PLAN

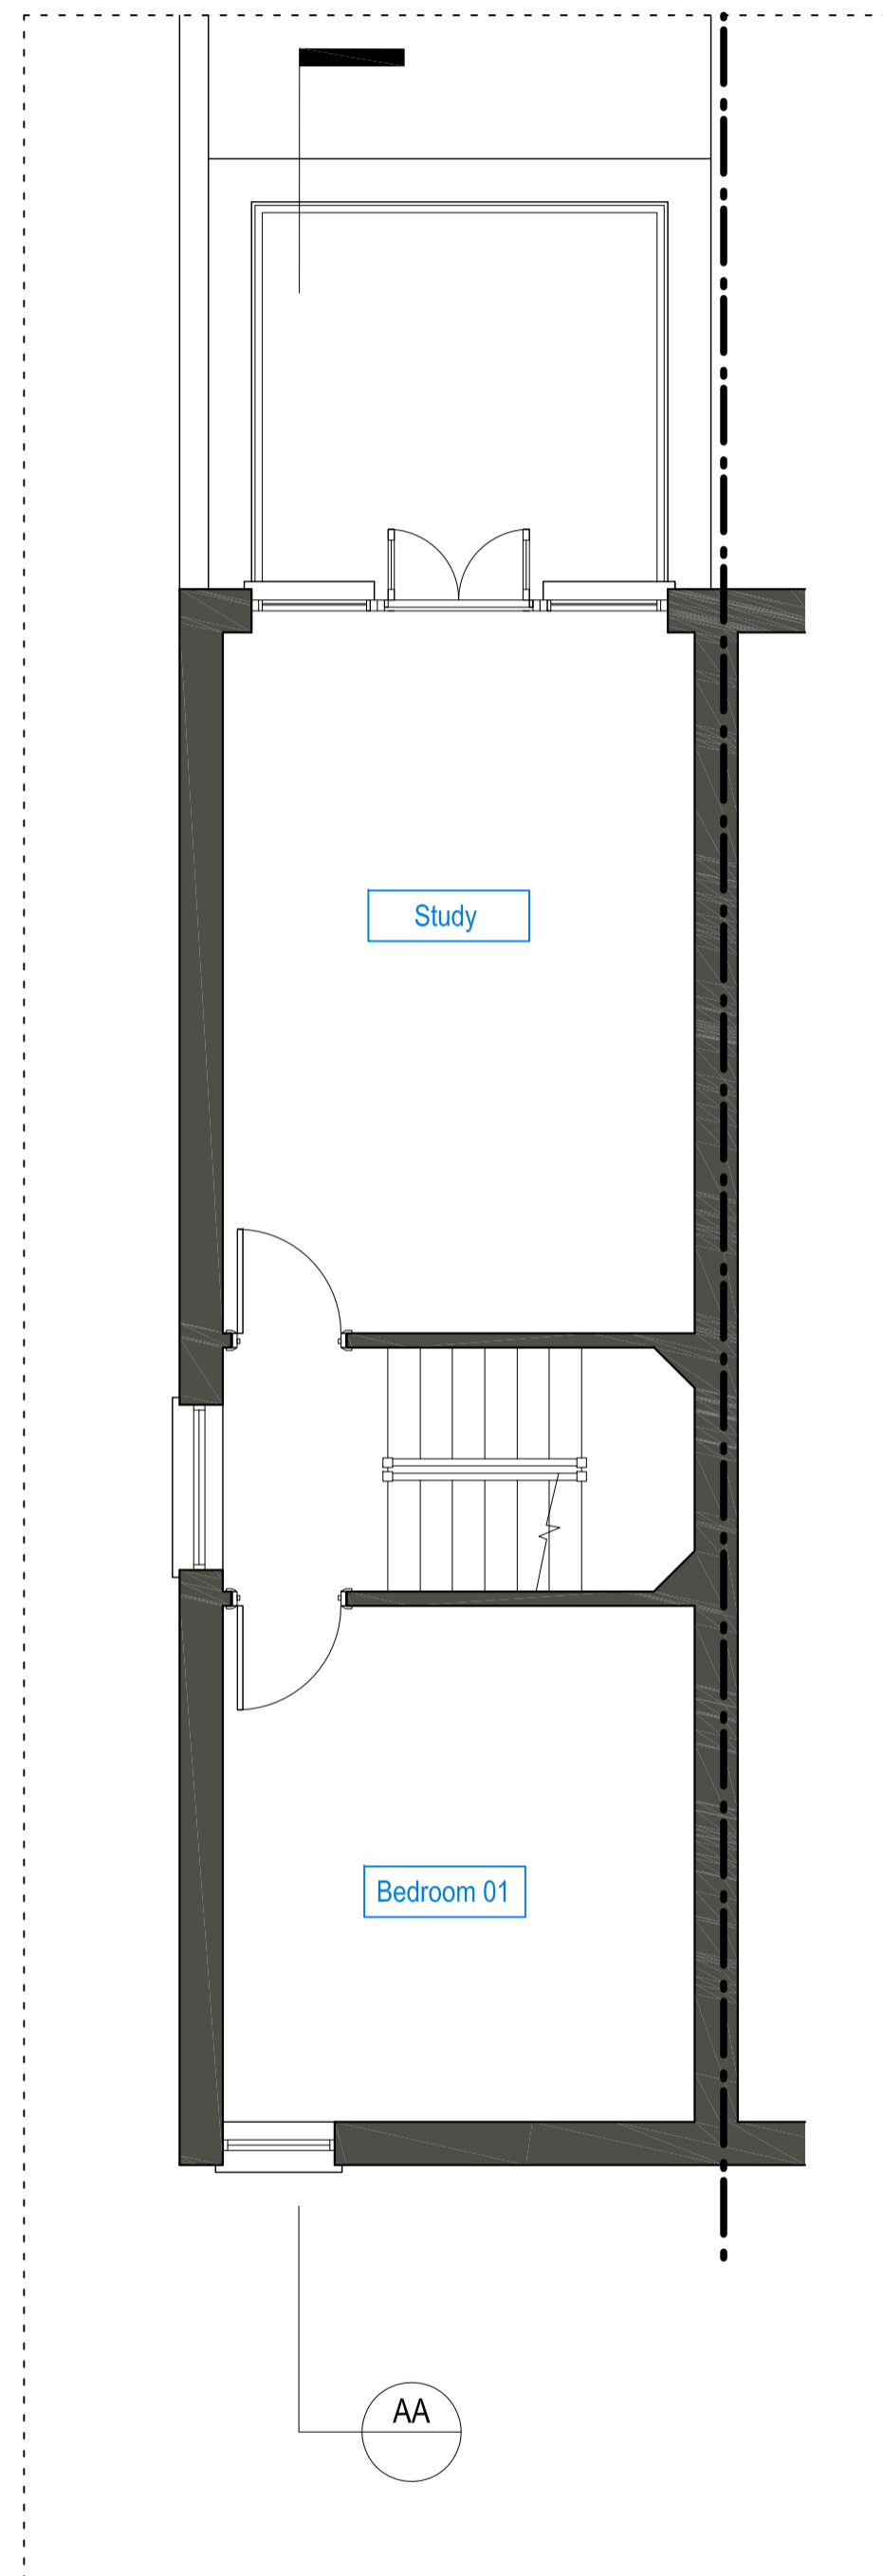


EXISTING FIRST FLOOR PLAN

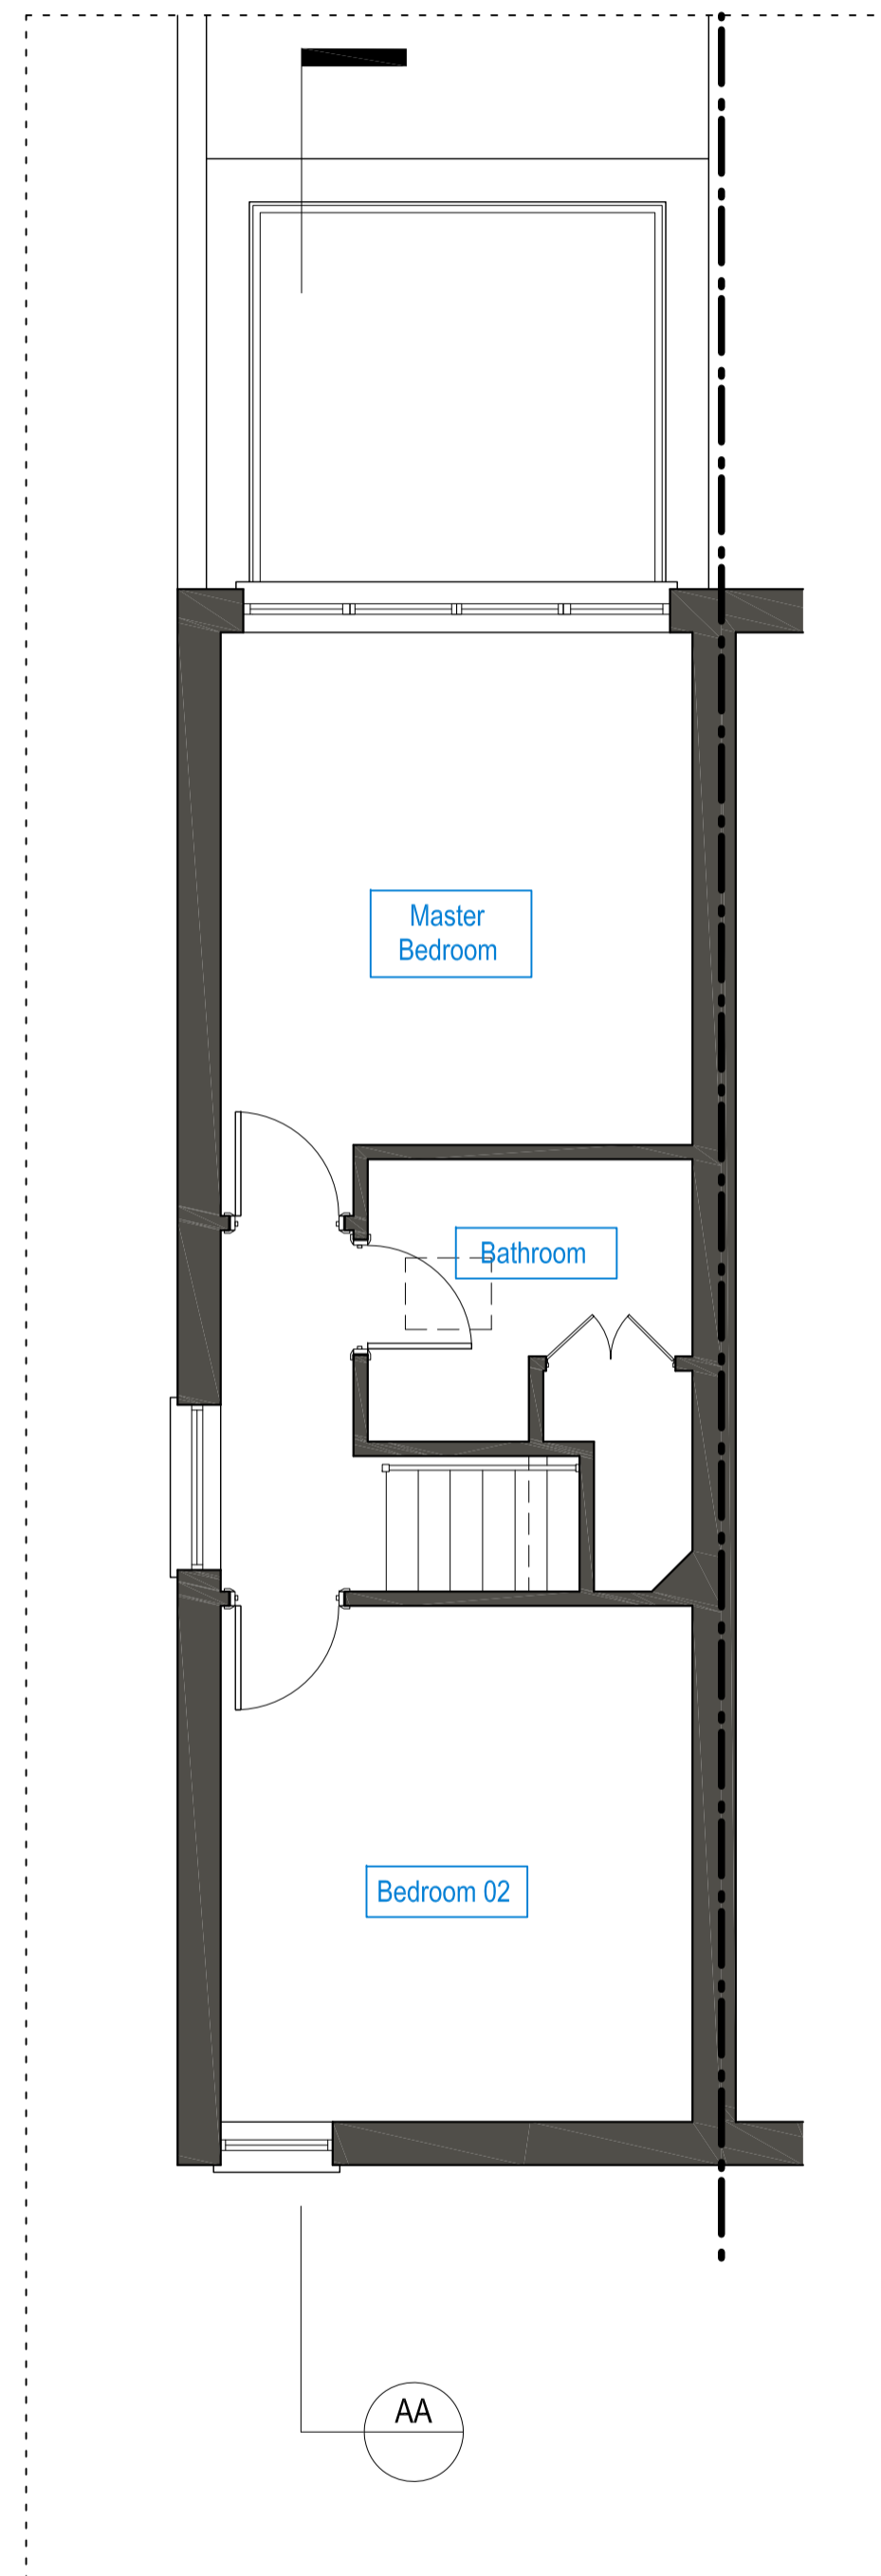

EXISTING SECOND FLOOR PLAN

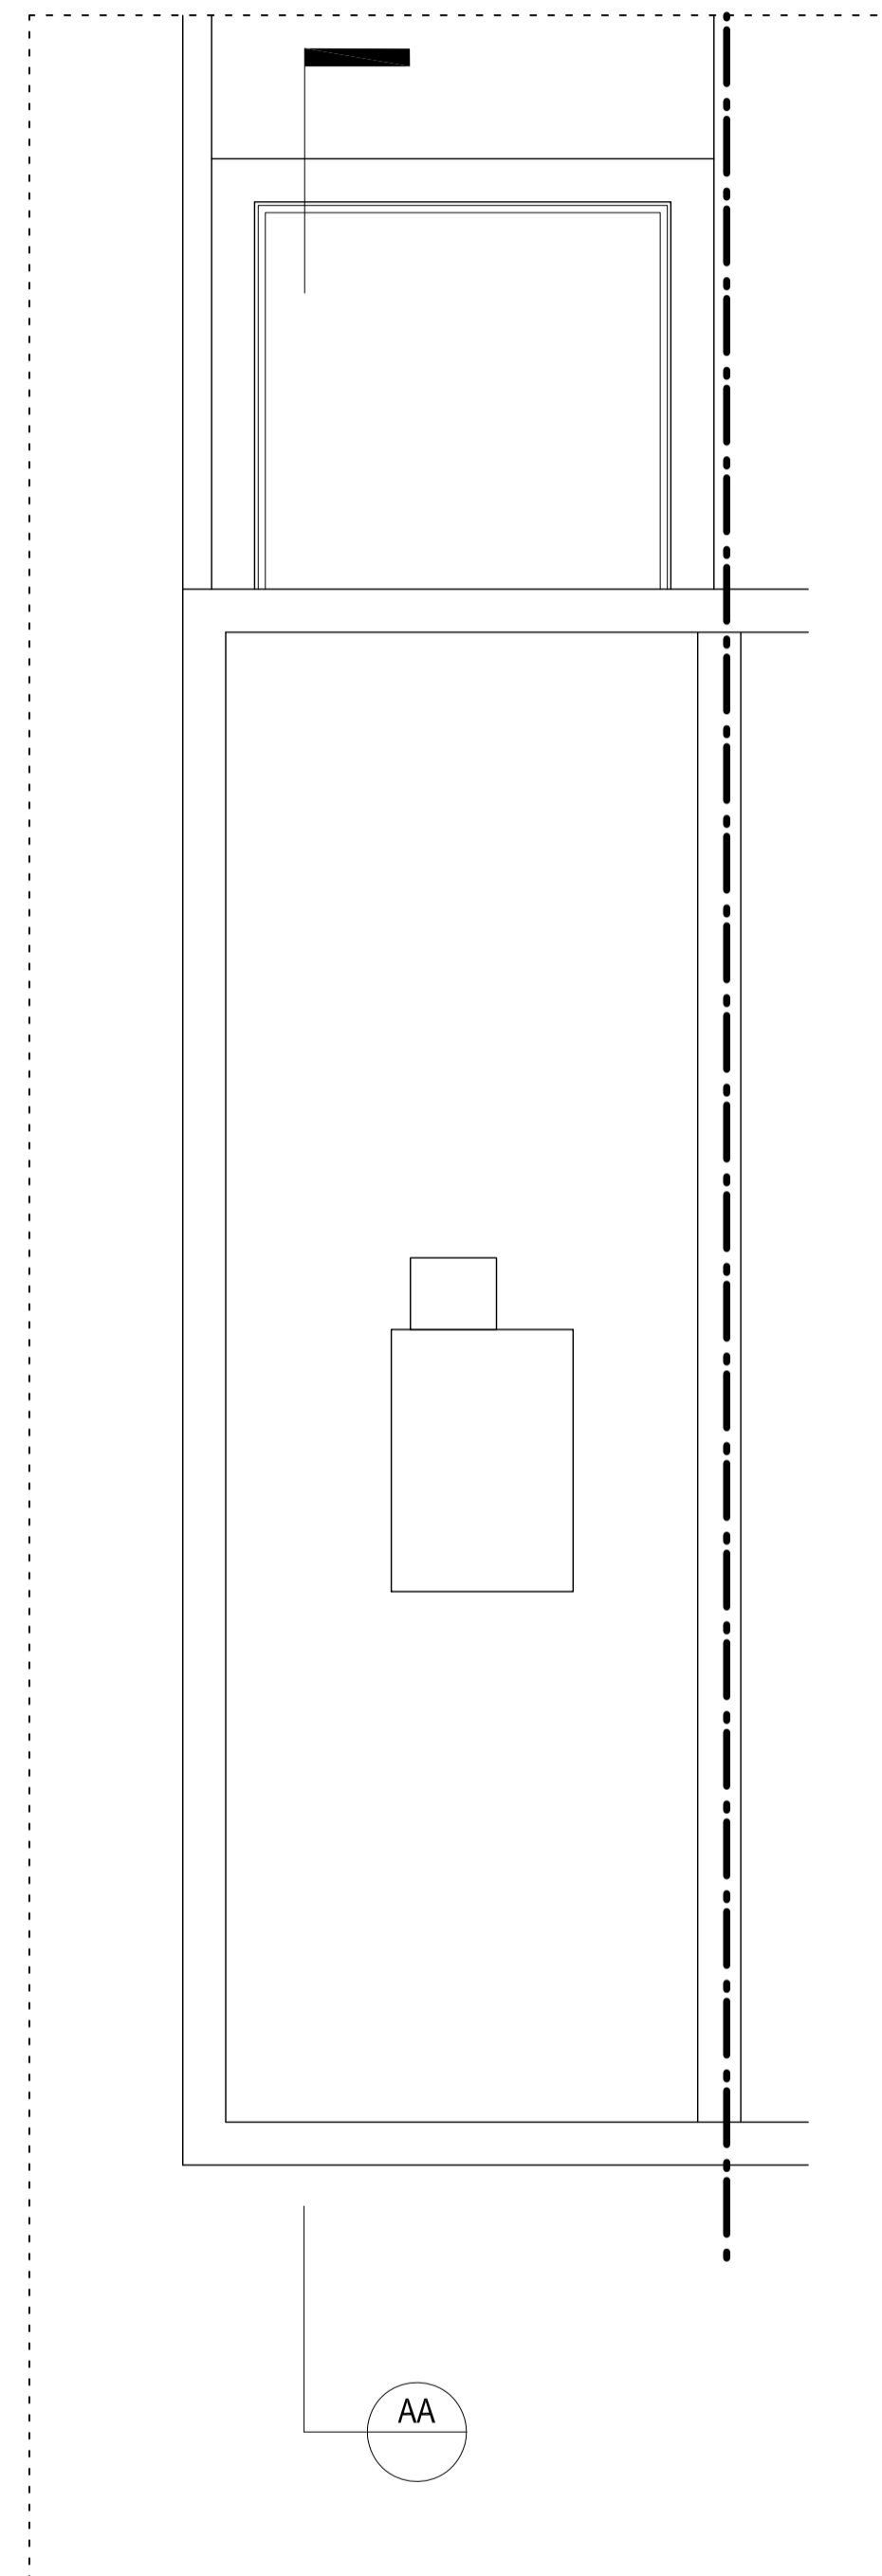

EXISTING ROOF PLAN

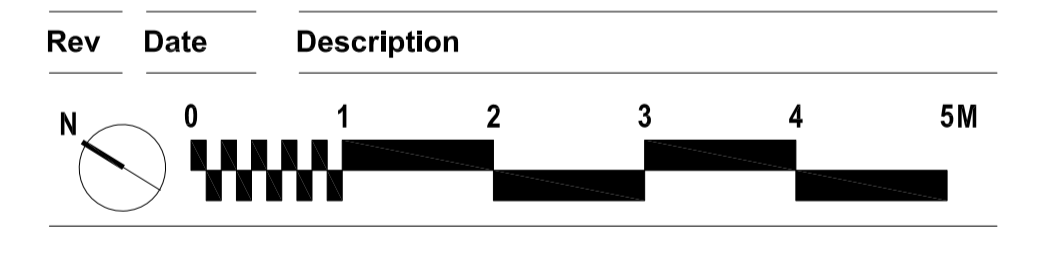

Project
 144 Bayham Street, Camden

Client
 Catherine McQueen

Date 06/03/15 **Scale**
 1:50 at A1
 1:100 at A3

Drawing Title
 Existing Plans

Drawn LW **Checked** **Approved**


Drawing Status
 For Planning

Project 0044 **View** P **Drawing No.** 010 **Rev**


2A Cadogan Road
 Surbiton, KT6 4DL
 Telephone
 +44 (0)7792337613
 lee@whitemandesign.com
 www.whitemandesign.com

WhitemanDesign


Notes
 Do not scale from drawing unless for planning purposes.
 All dimensions to be checked on site.
 All levels to be checked on site.
 All setting out must be checked on site.
 This drawing is copyright WhitemanDesign.
 This drawing must not be used onsite unless 'Issued for Construction'.

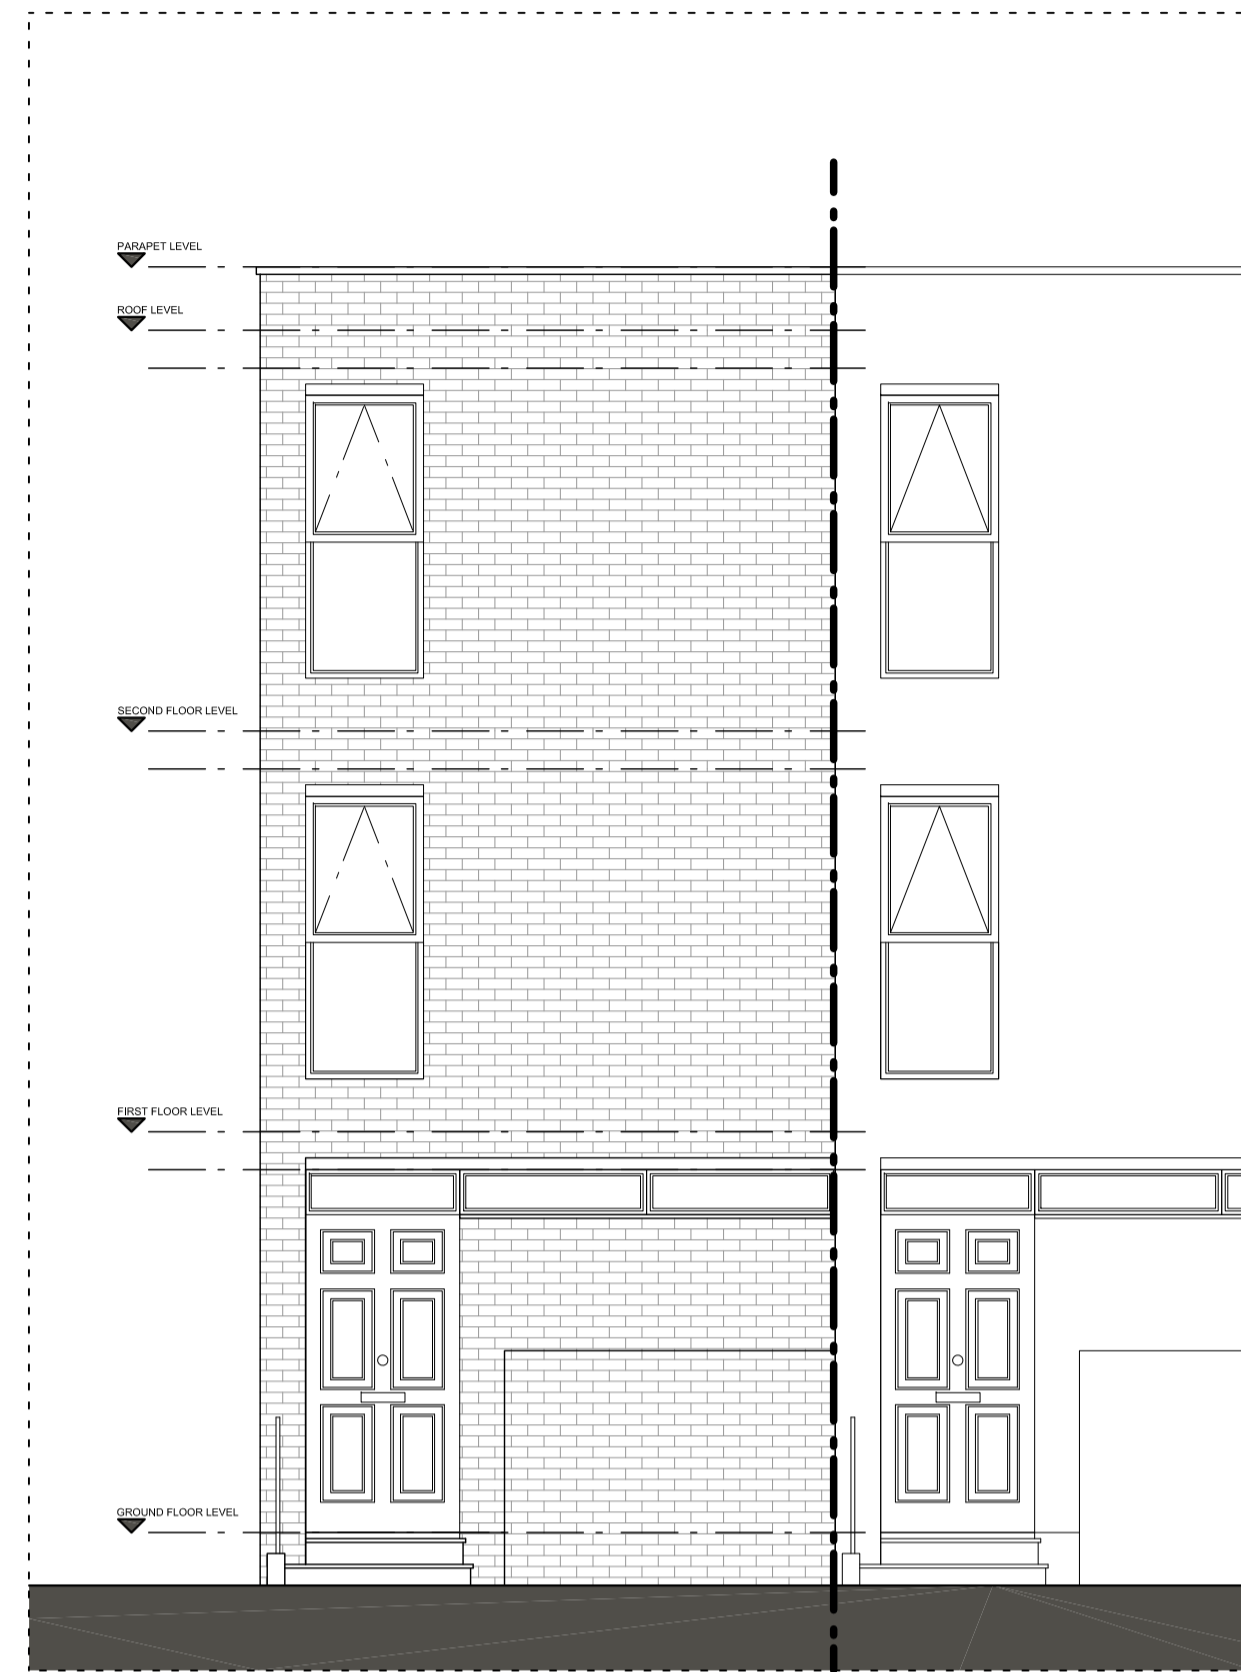


EXISTING FRONT ELEVATION

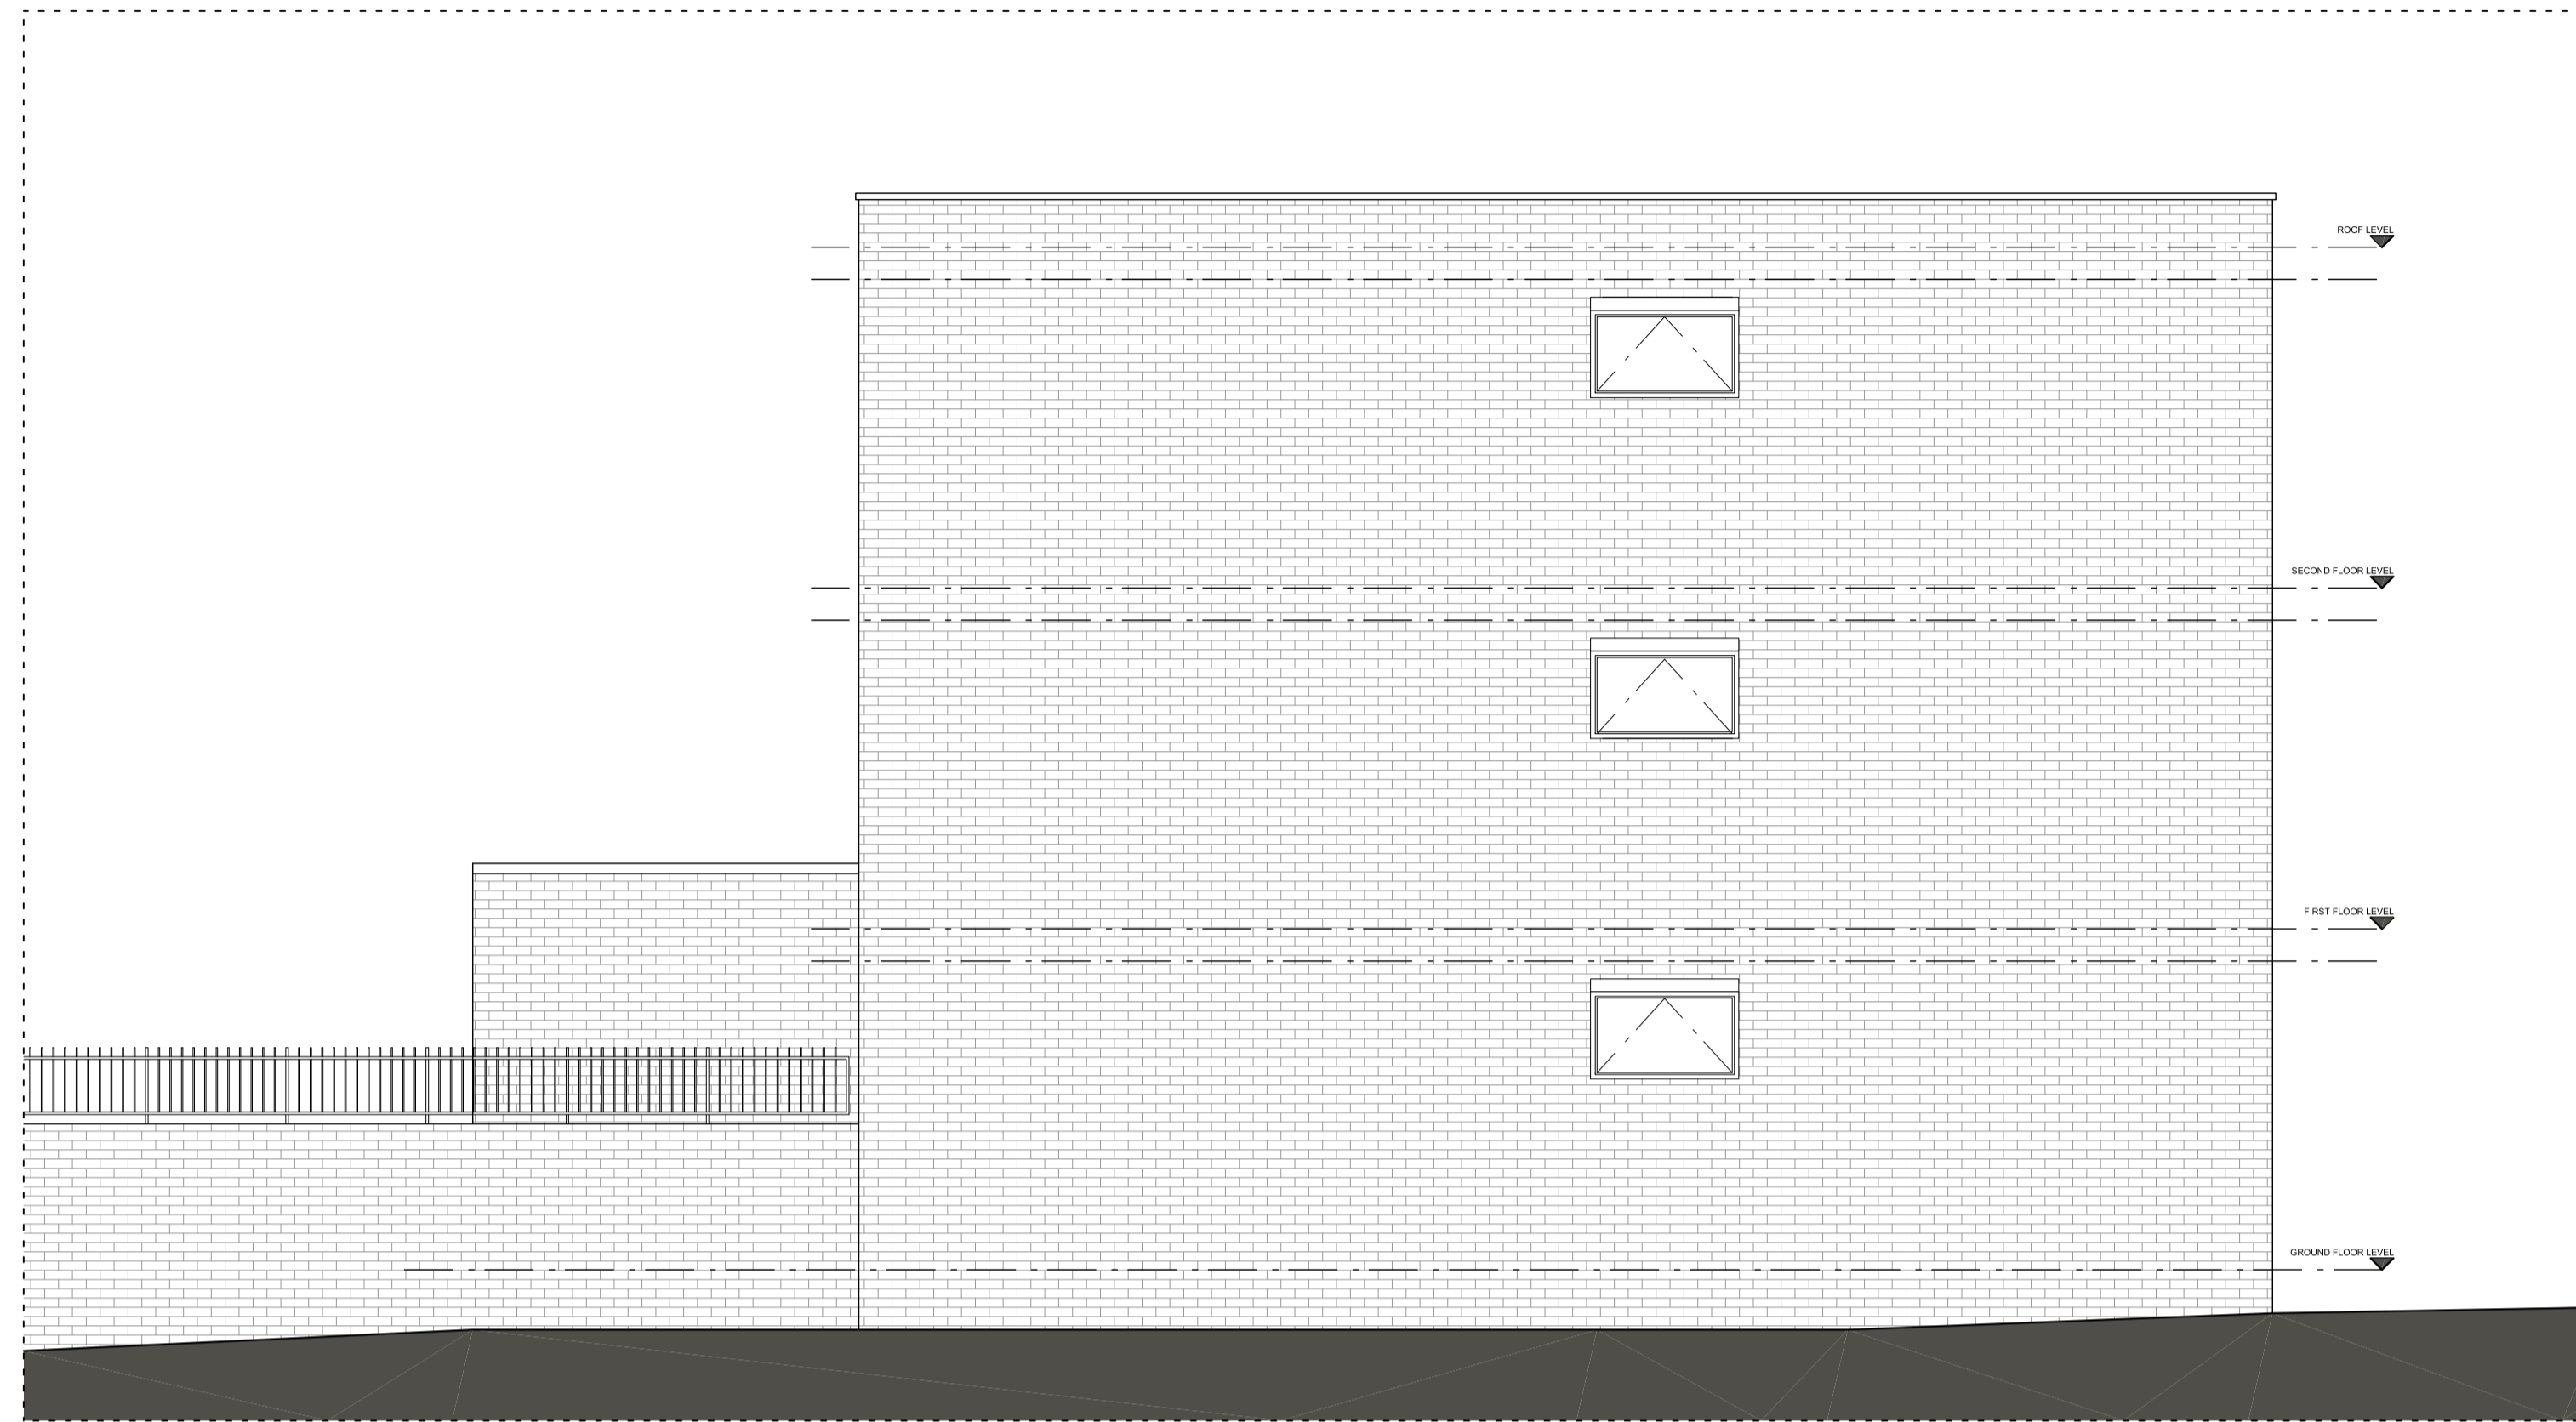

EXISTING SIDE ELEVATION

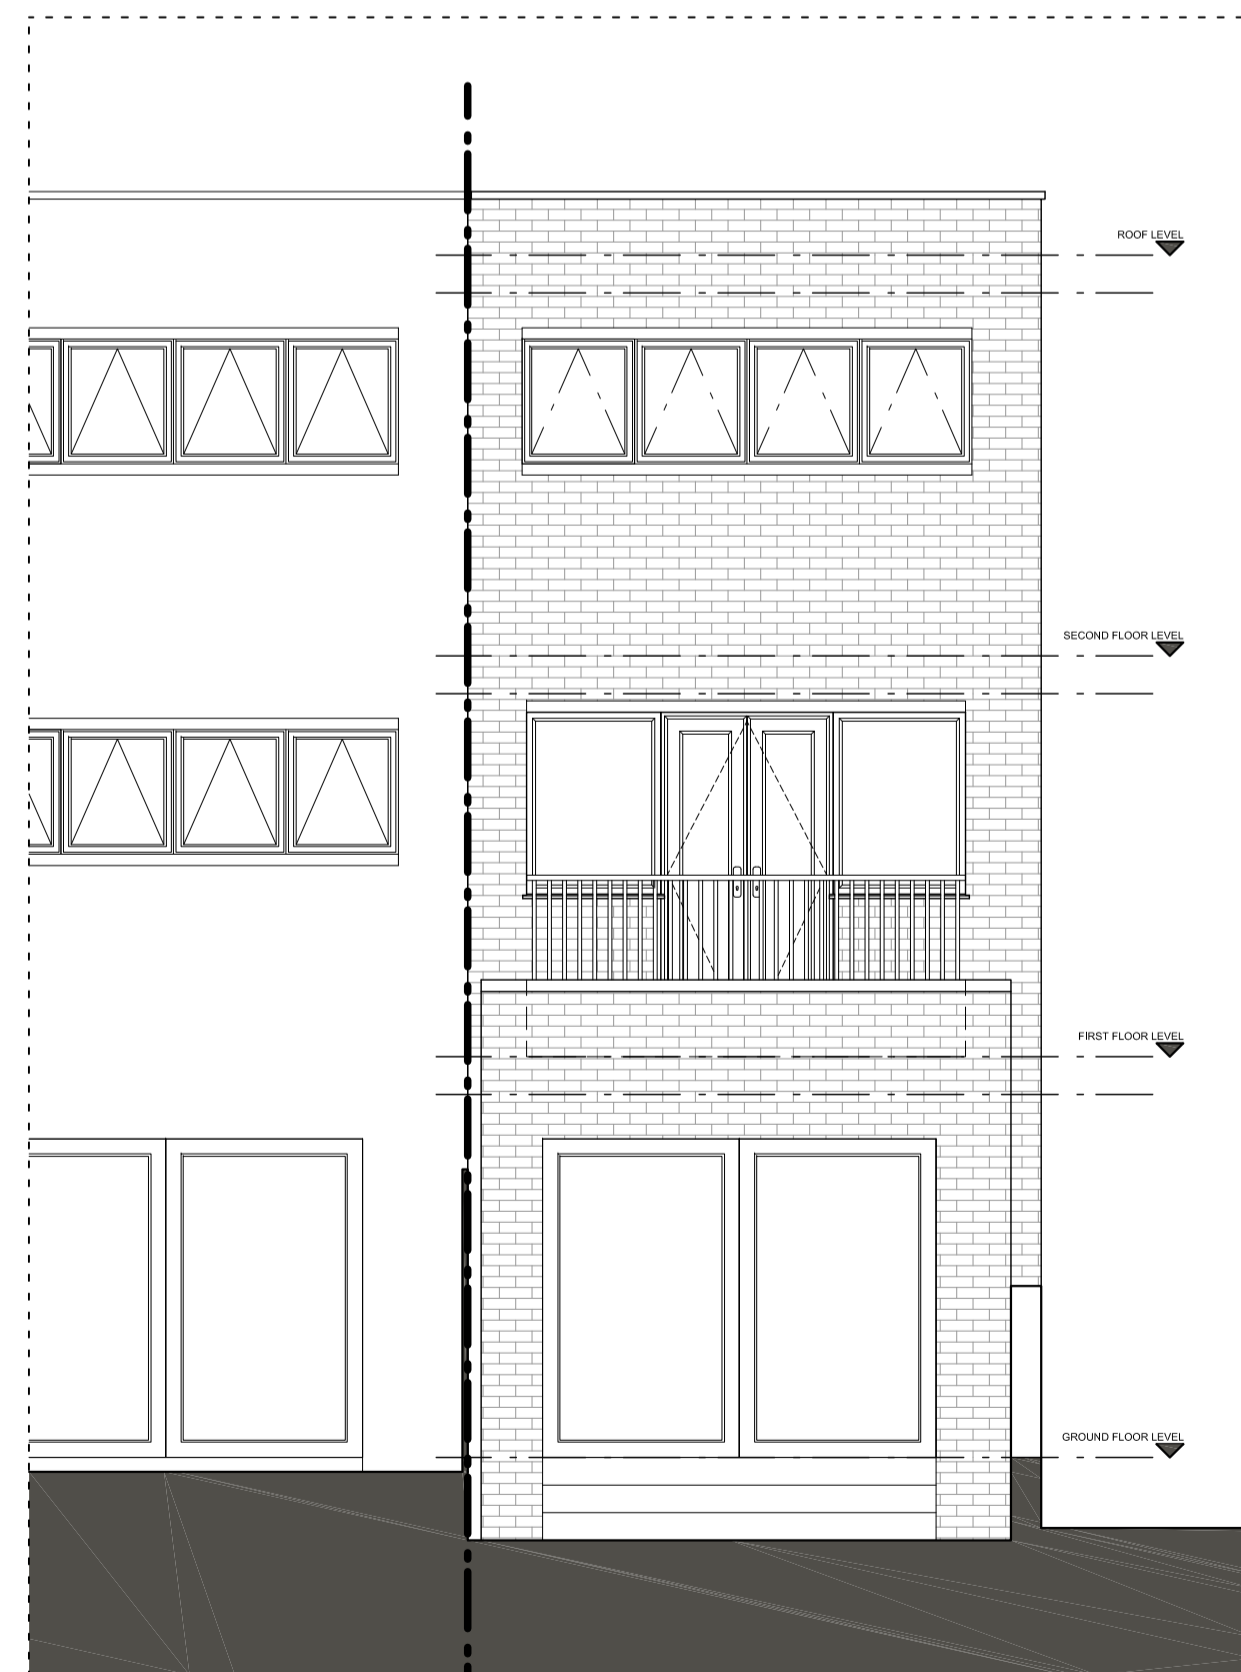

EXISTING REAR ELEVATION

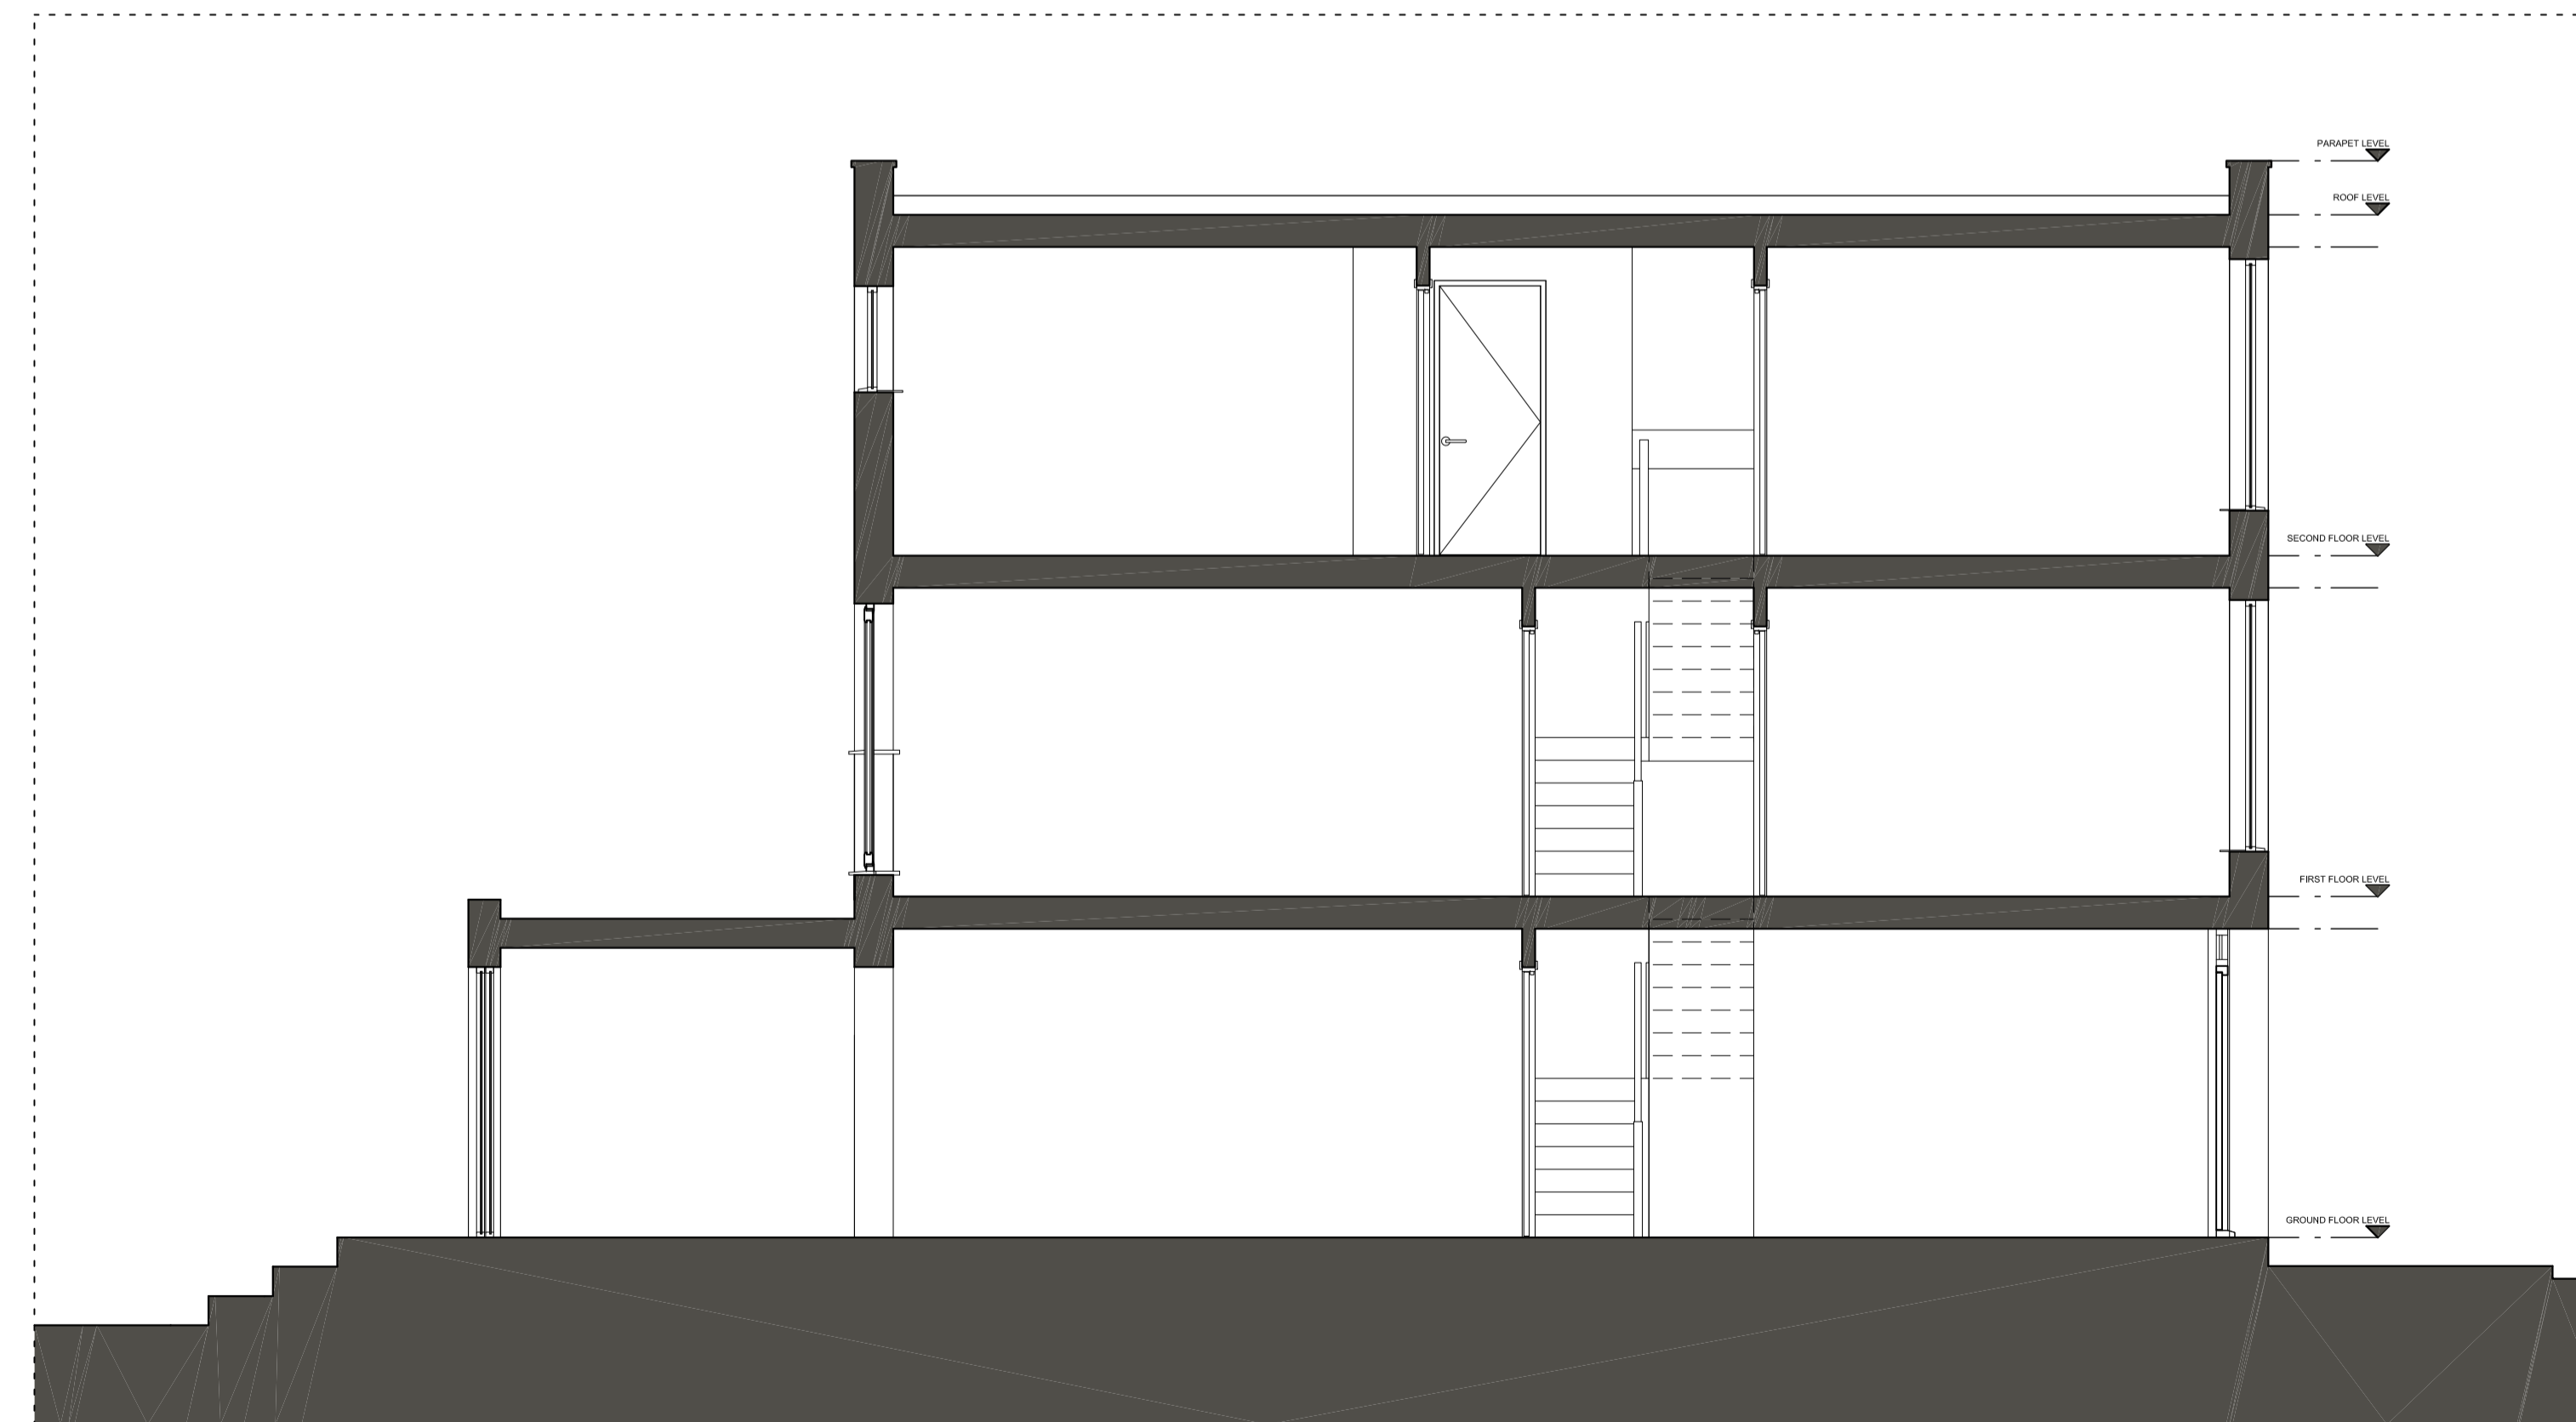

EXISTING SECTION AA

Rev	Date	Description

N

Project
 144 Bayham Street, Camden

Client
 Catherine McQueen

Date
 06/03/15

Scale
 1:50 at A1
 1:100 at A3

Drawing Title
 Existing Elevations + Section AA

Drawn LW **Checked** **Approved**

Drawing Status
 For Planning

Project 0044 **View** E **Drawing No.** 011 **Rev**

2A Cadogan Road
 Surbiton, KT6 4DL
 Telephone
 +44 (0)7792337613

lee@whitemandesign.com
 www.whitemandesign.com

WhitemanDesign