




Notes
Do not scale from drawing unless for planning purposes.
All dimensions to be checked on site.
All levels to be checked on site.
All setting out must be checked on site.
This drawing is copyright WhitemanDesign.
This drawing must not be used onsite unless 'Issued for Construction'.

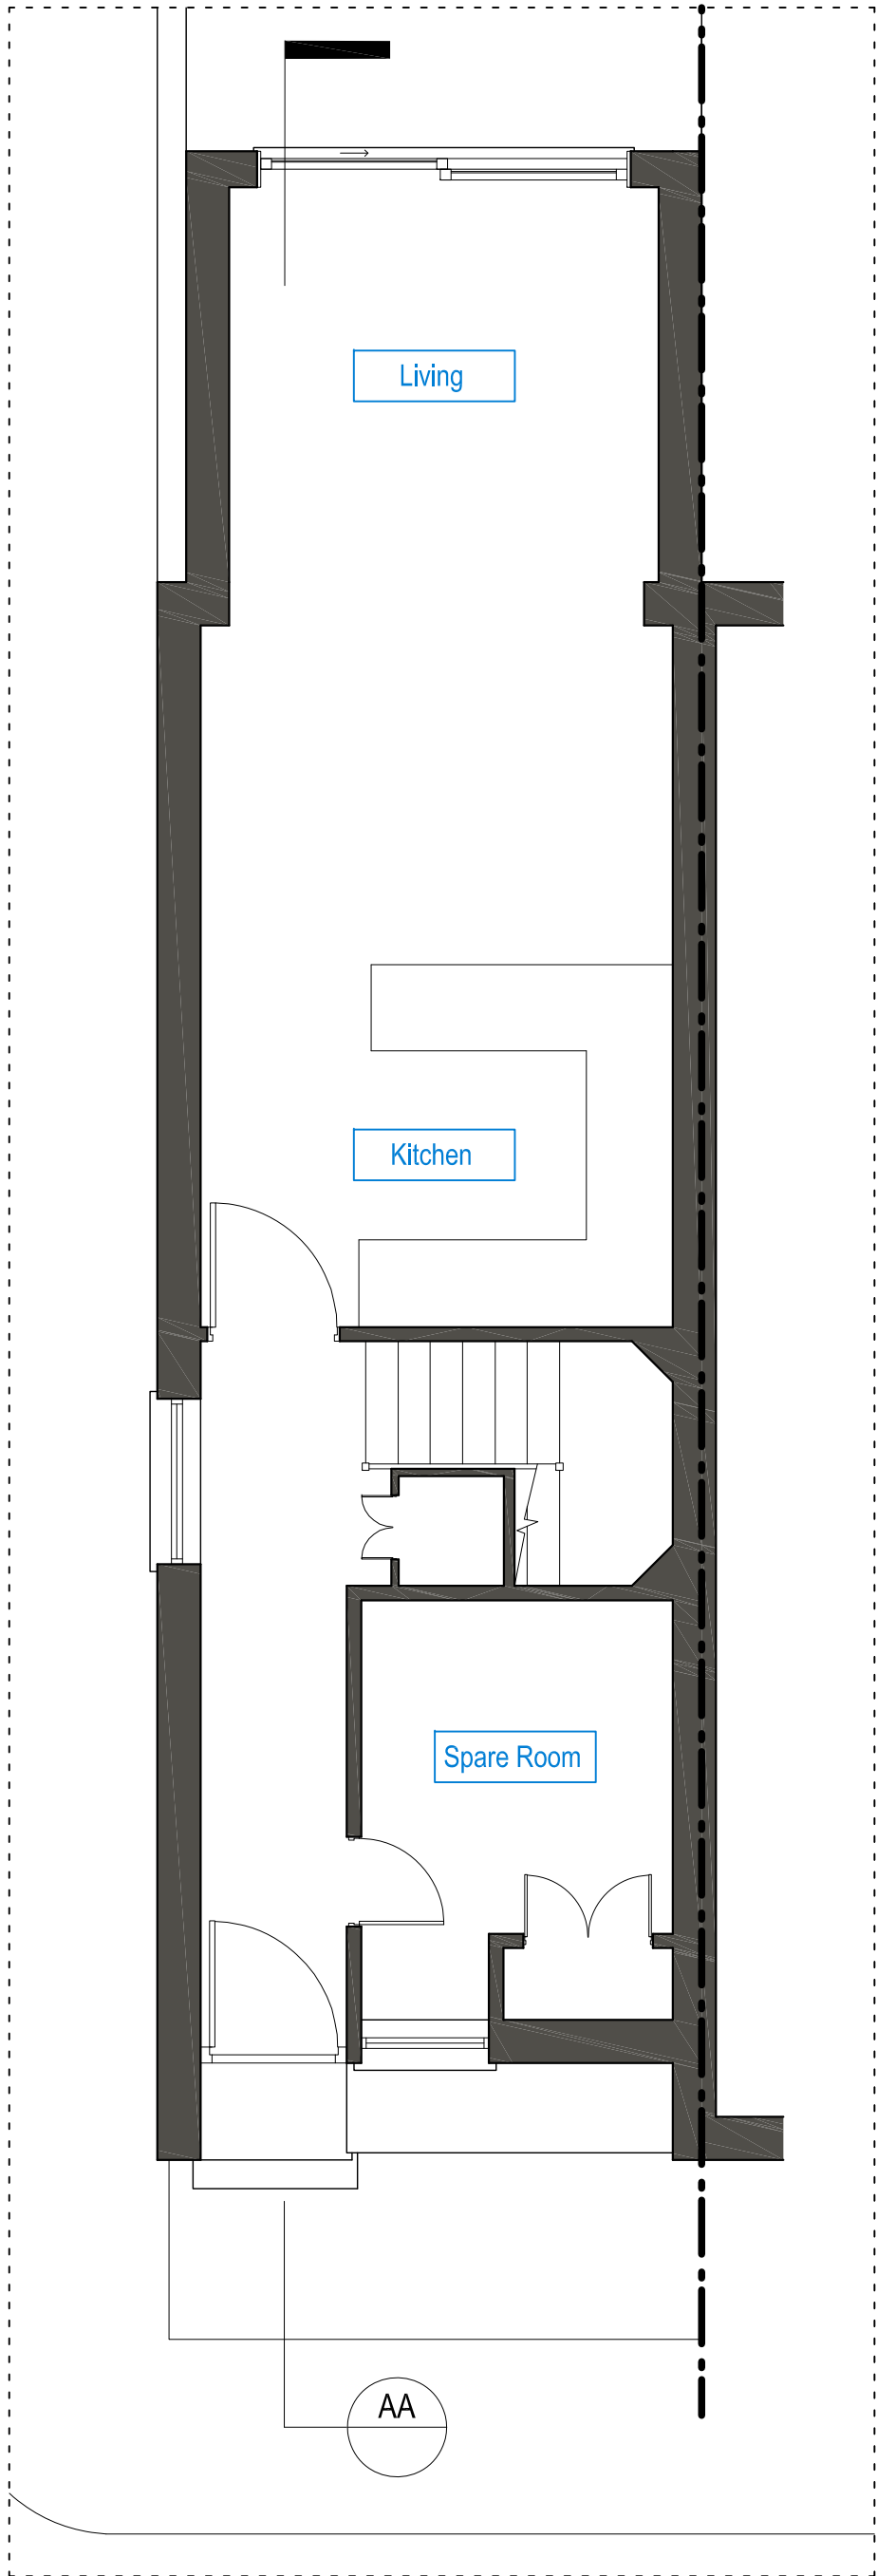


PROPOSED GROUND FLOOR PLAN

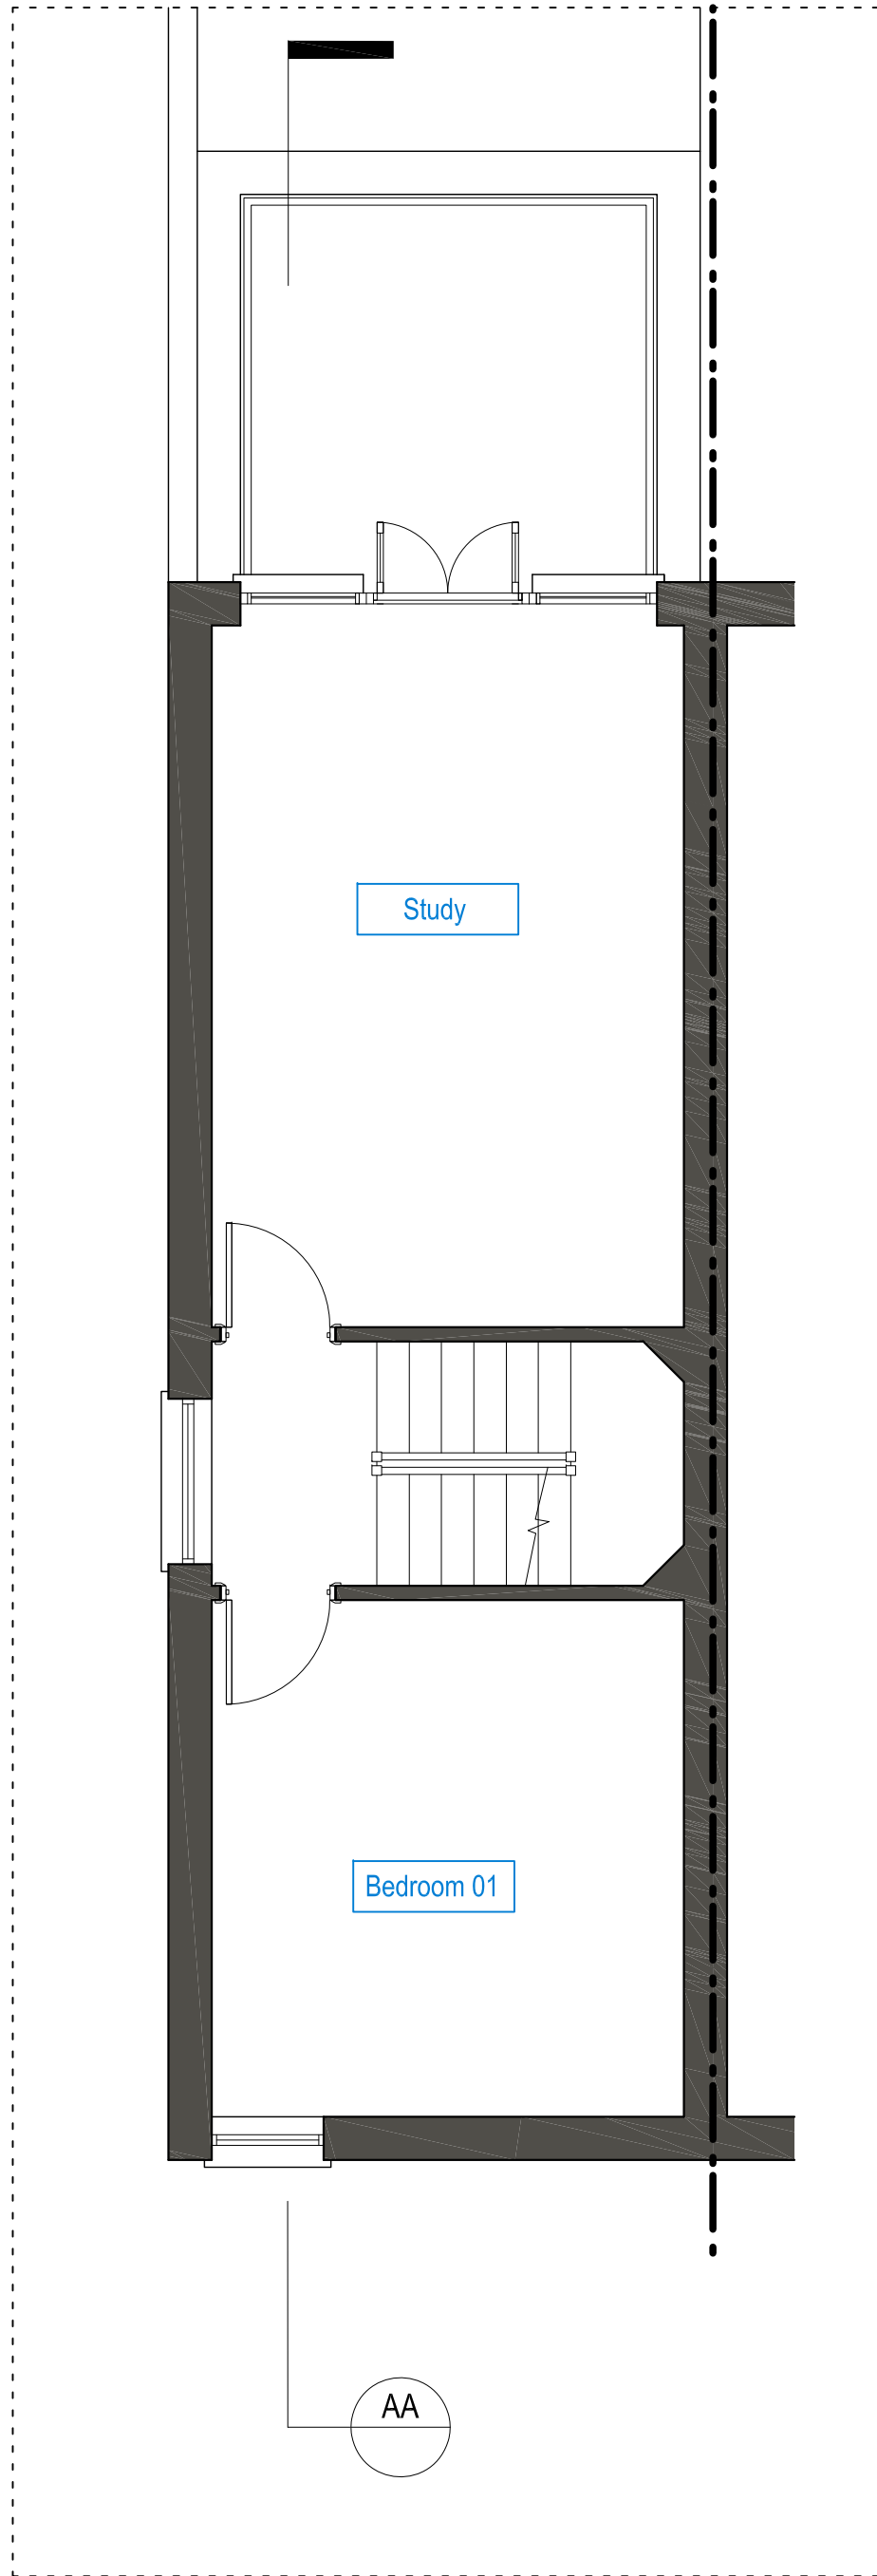


PROPOSED FIRST FLOOR PLAN

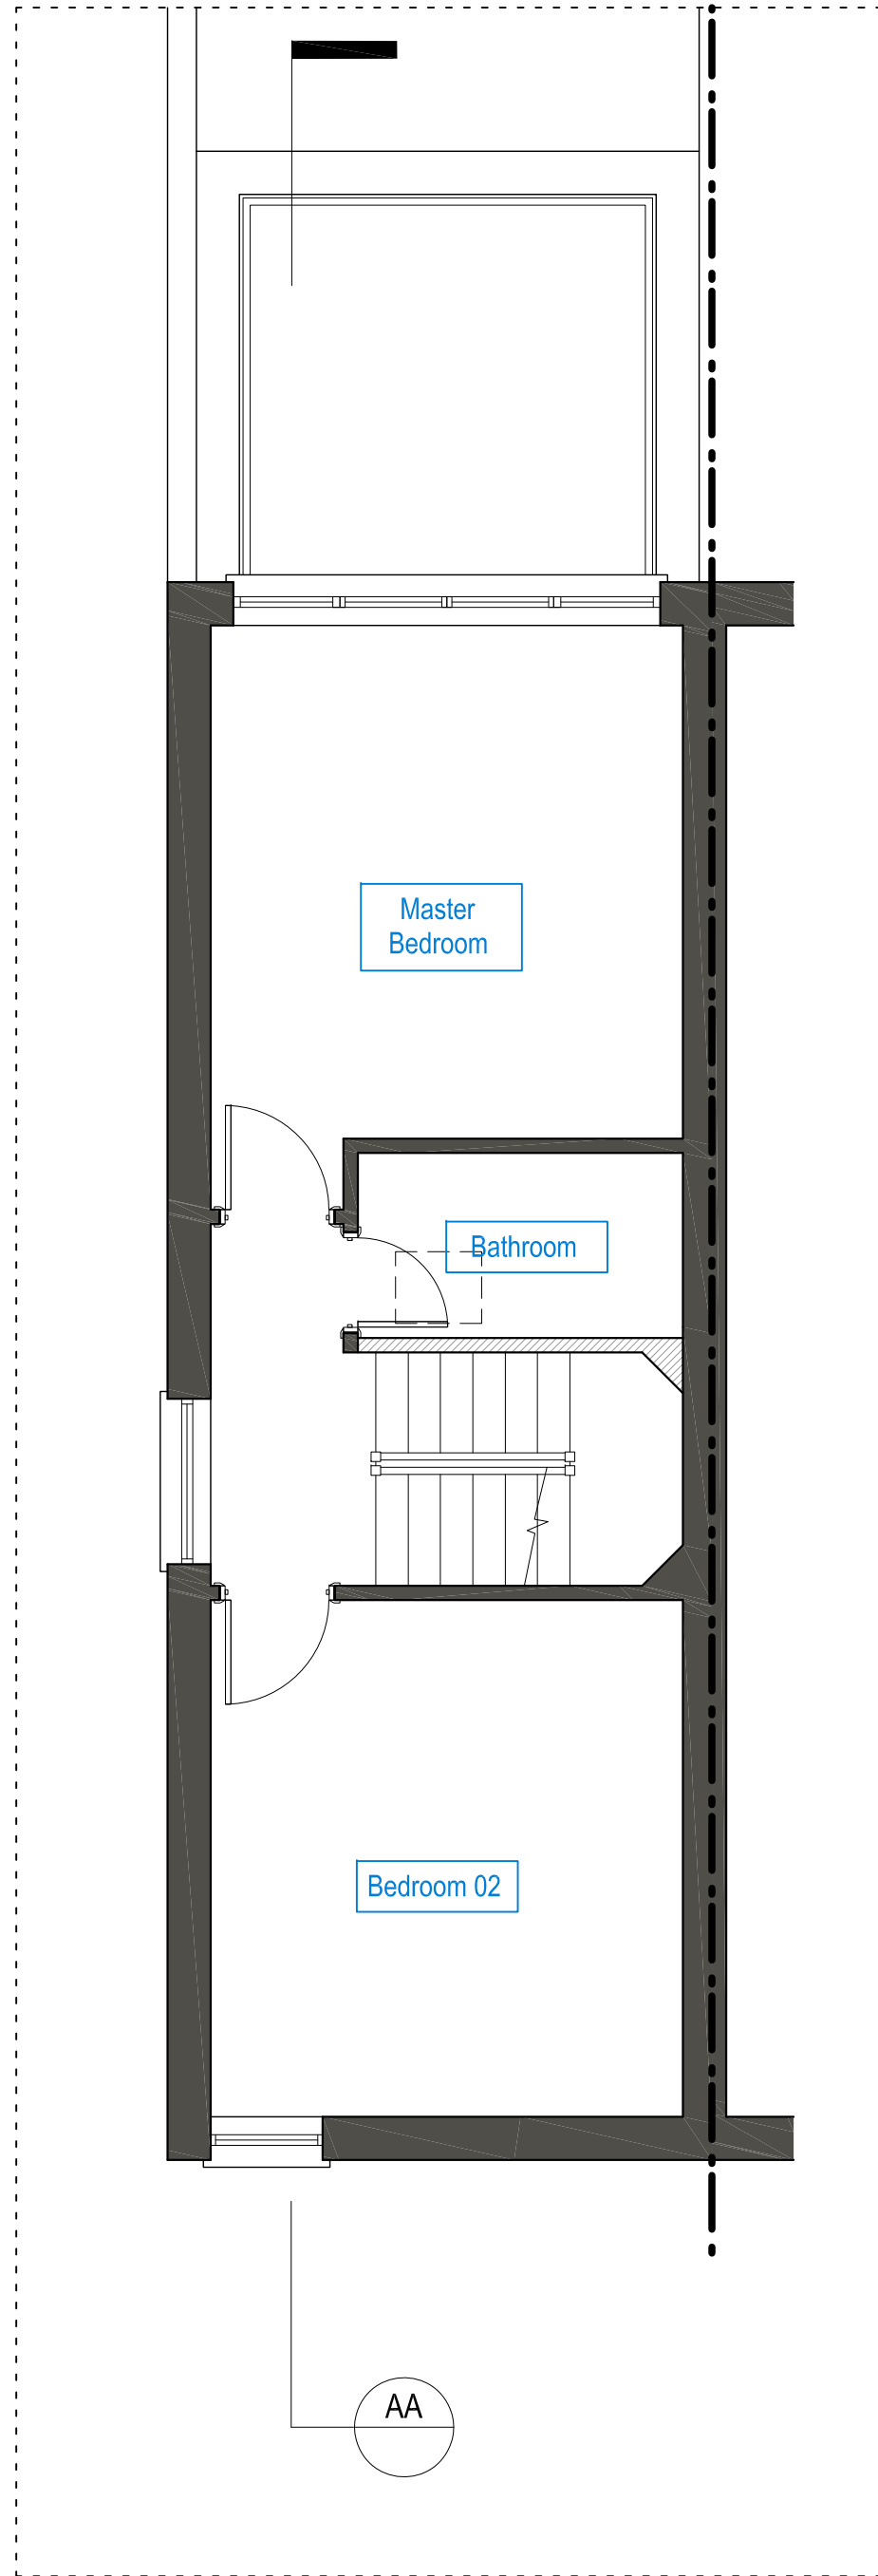

PROPOSED SECOND FLOOR PLAN

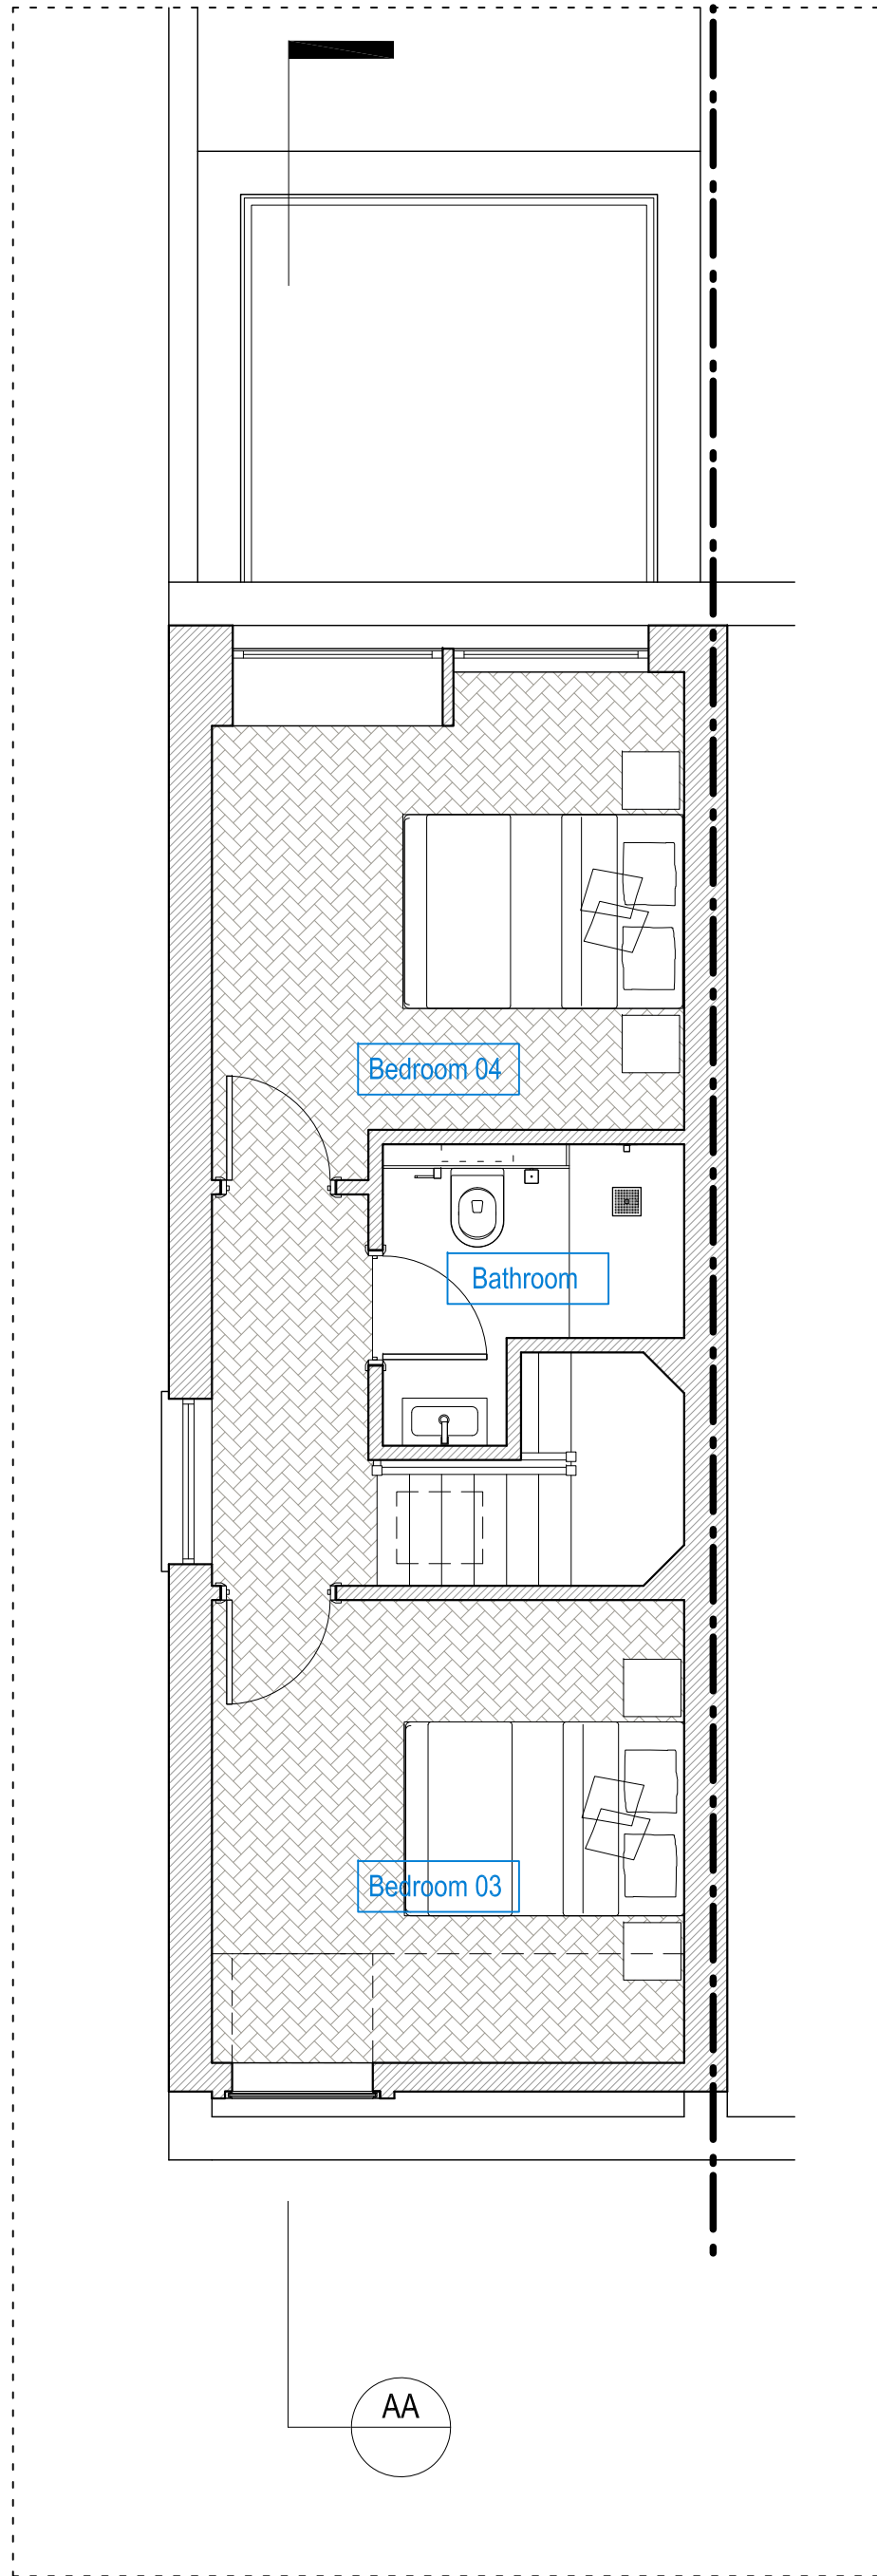

PROPOSED THIRD FLOOR PLAN

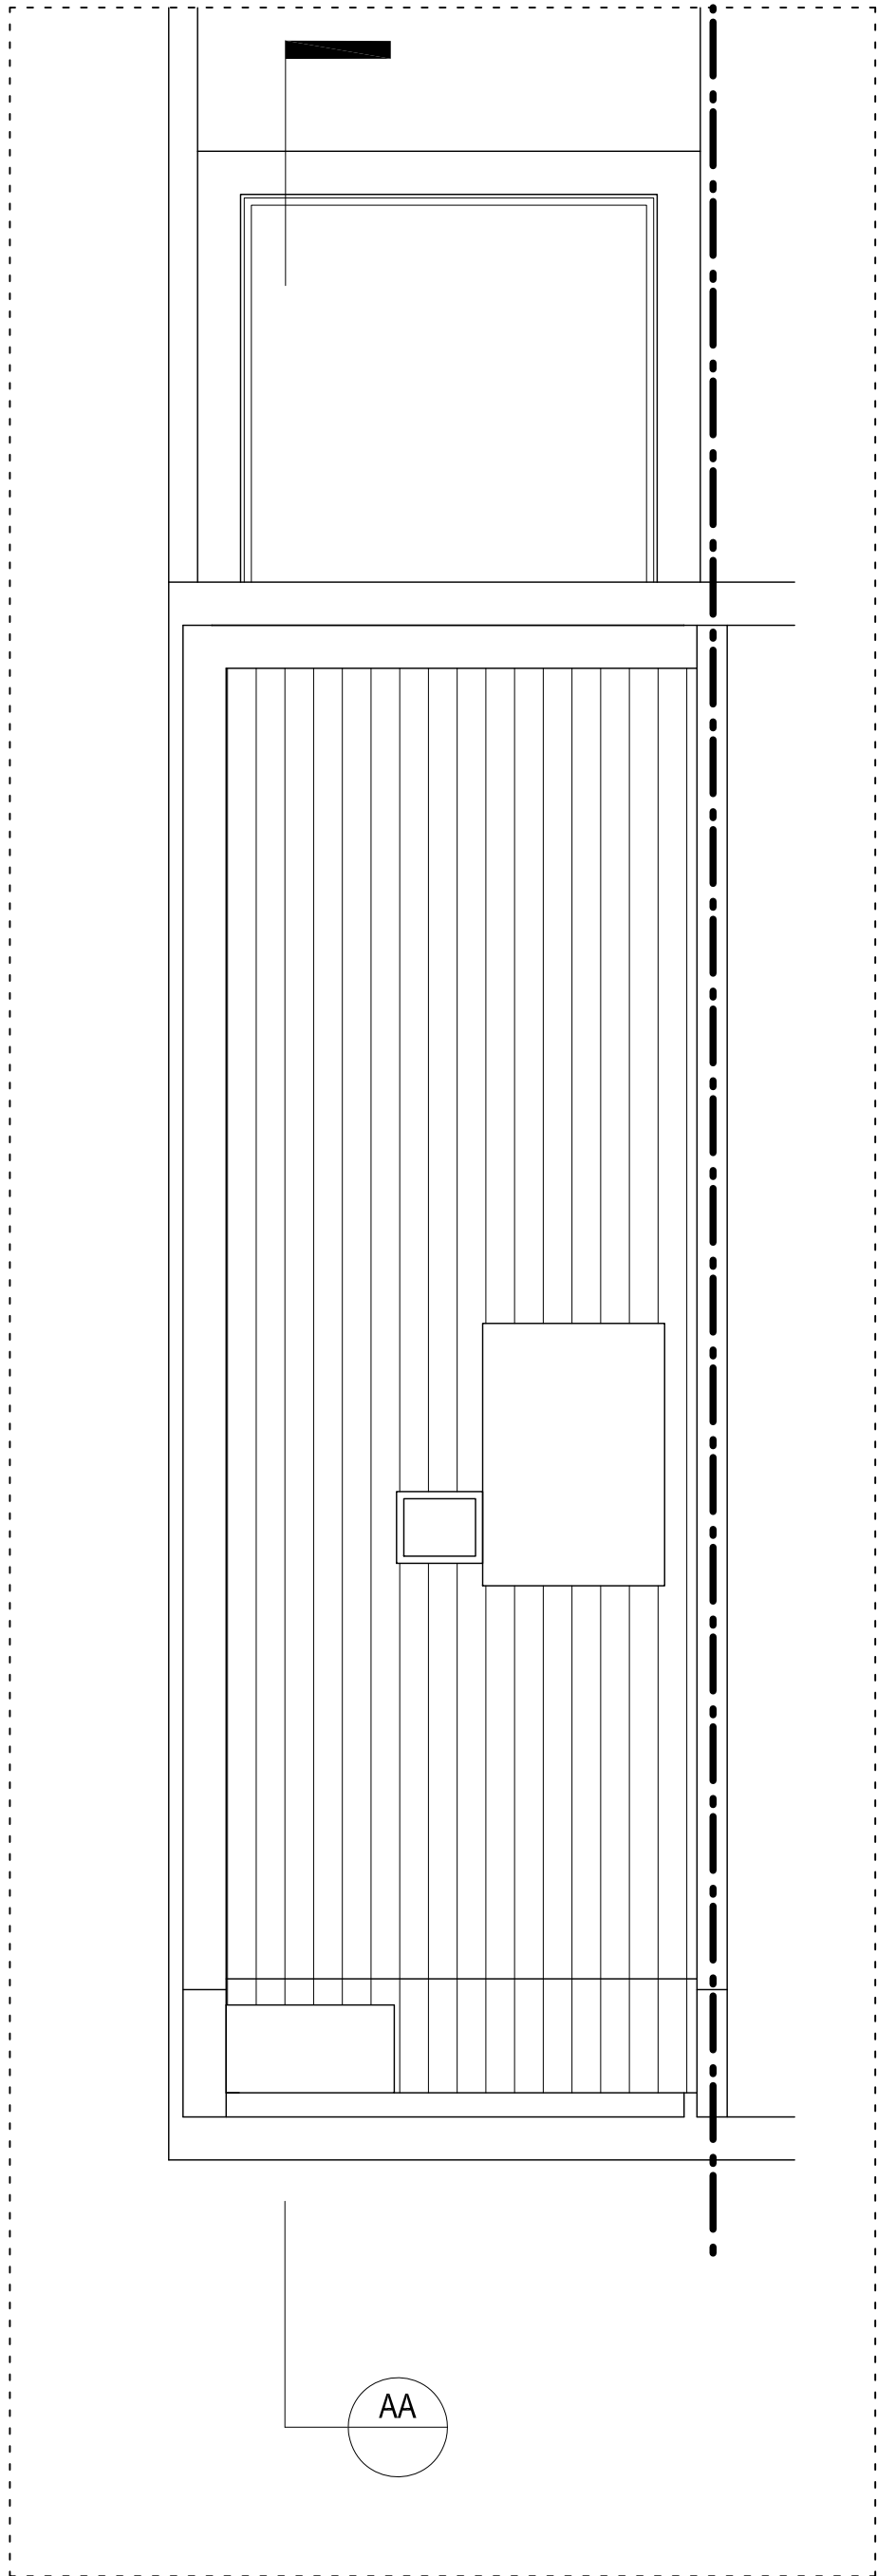

PROPOSED ROOF PLAN



Project
144 Bayham Street, Camden

Client
Catherine McQueen

Date
06/03/15

Scale
1 : 50 at A1
1 : 100 at A3

Drawing Title
Proposed Plans

Drawn
LW

Checked
_

Approved
_

Drawing Status
For Planning

Project
0044

View
P

Drawing No.
020


Rev
_

2A Cadogan Road
Surbiton, KT6 4DL
Telephone
+44 (0)7792337613


lee@whitemandesign.com
www.whitemandesign.com

WhitemanDesign


Notes
Do not scale from drawing.
All dimensions to be checked on site.
All levels to be checked on site.
All setting out must be checked on site.
This drawing is copyright WhitemanDesign.
This drawing must not be used onsite unless 'Issued for Construction'.

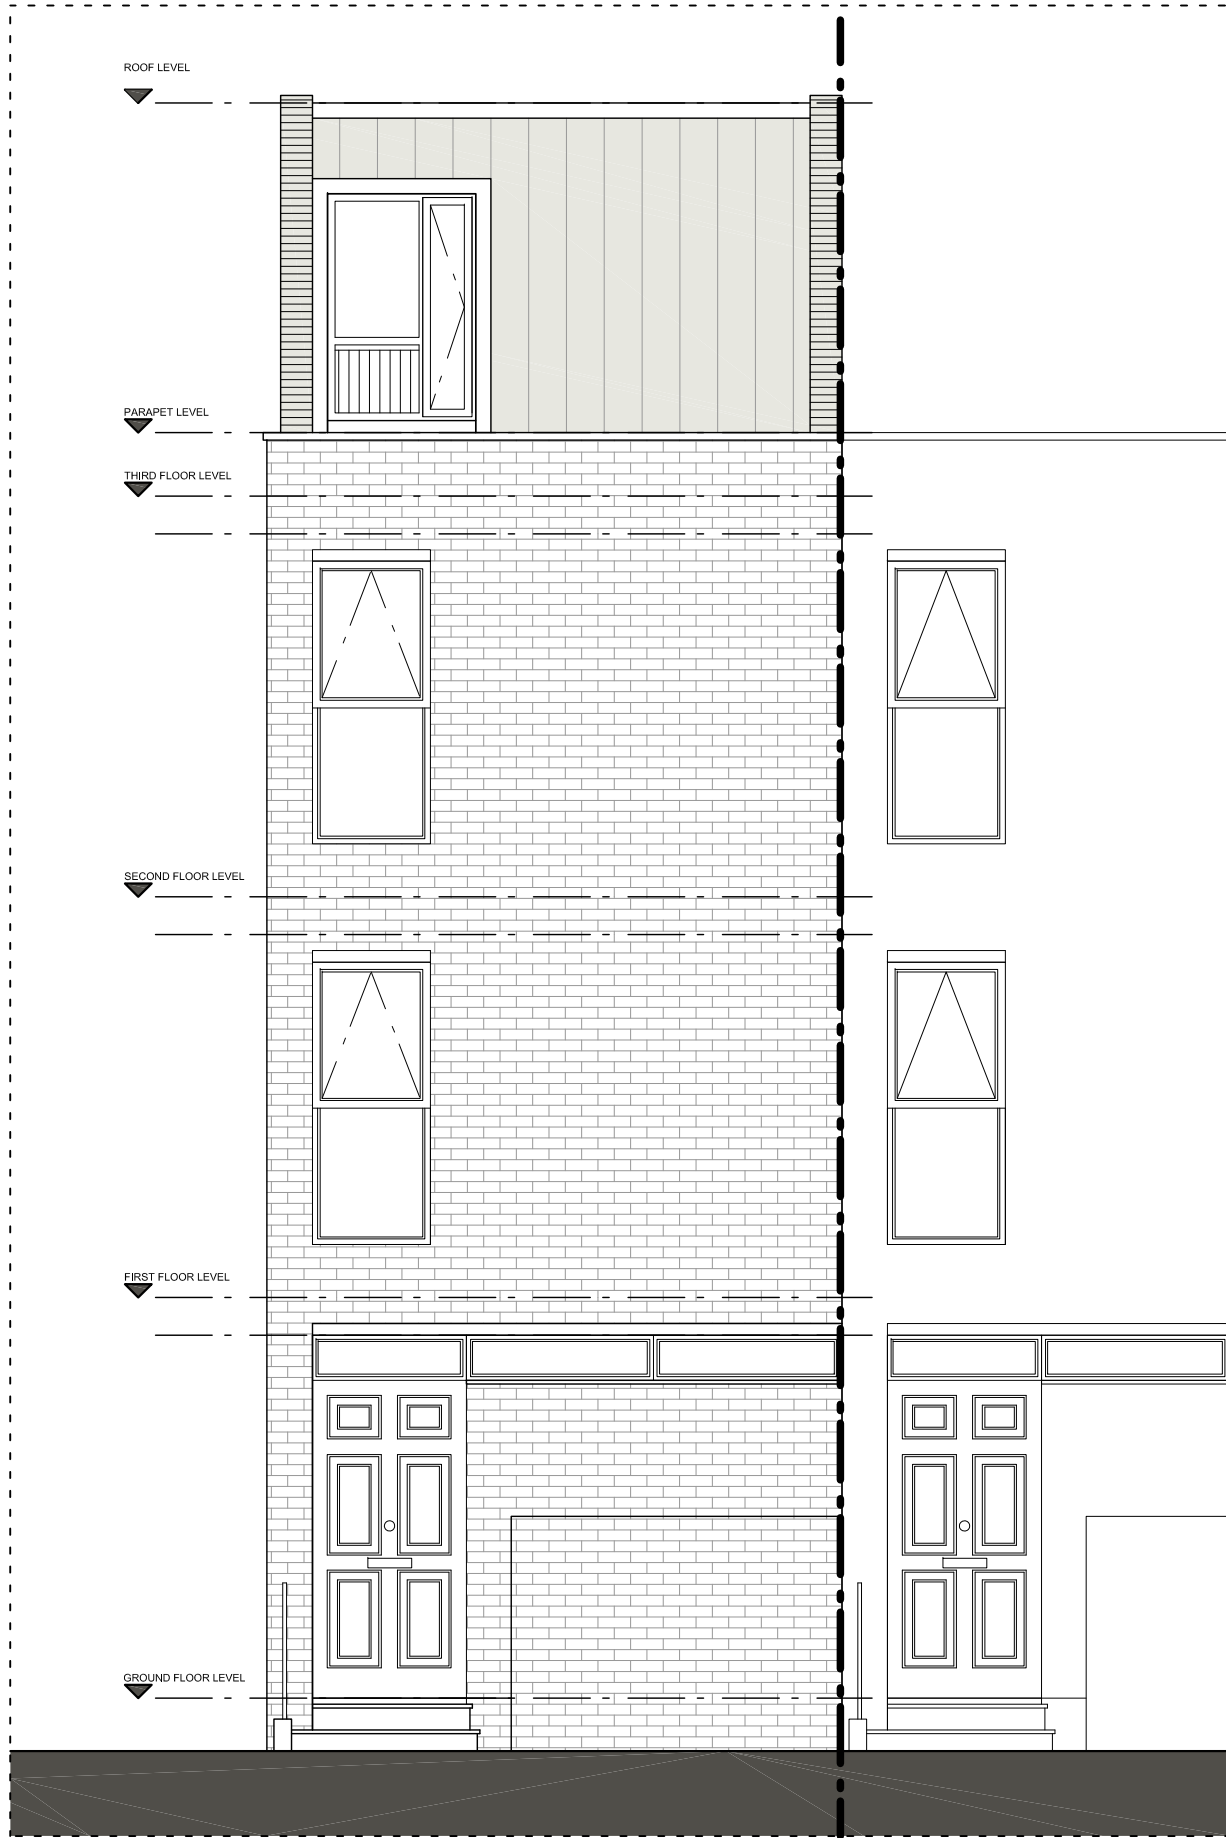


PROPOSED FRONT ELEVATION

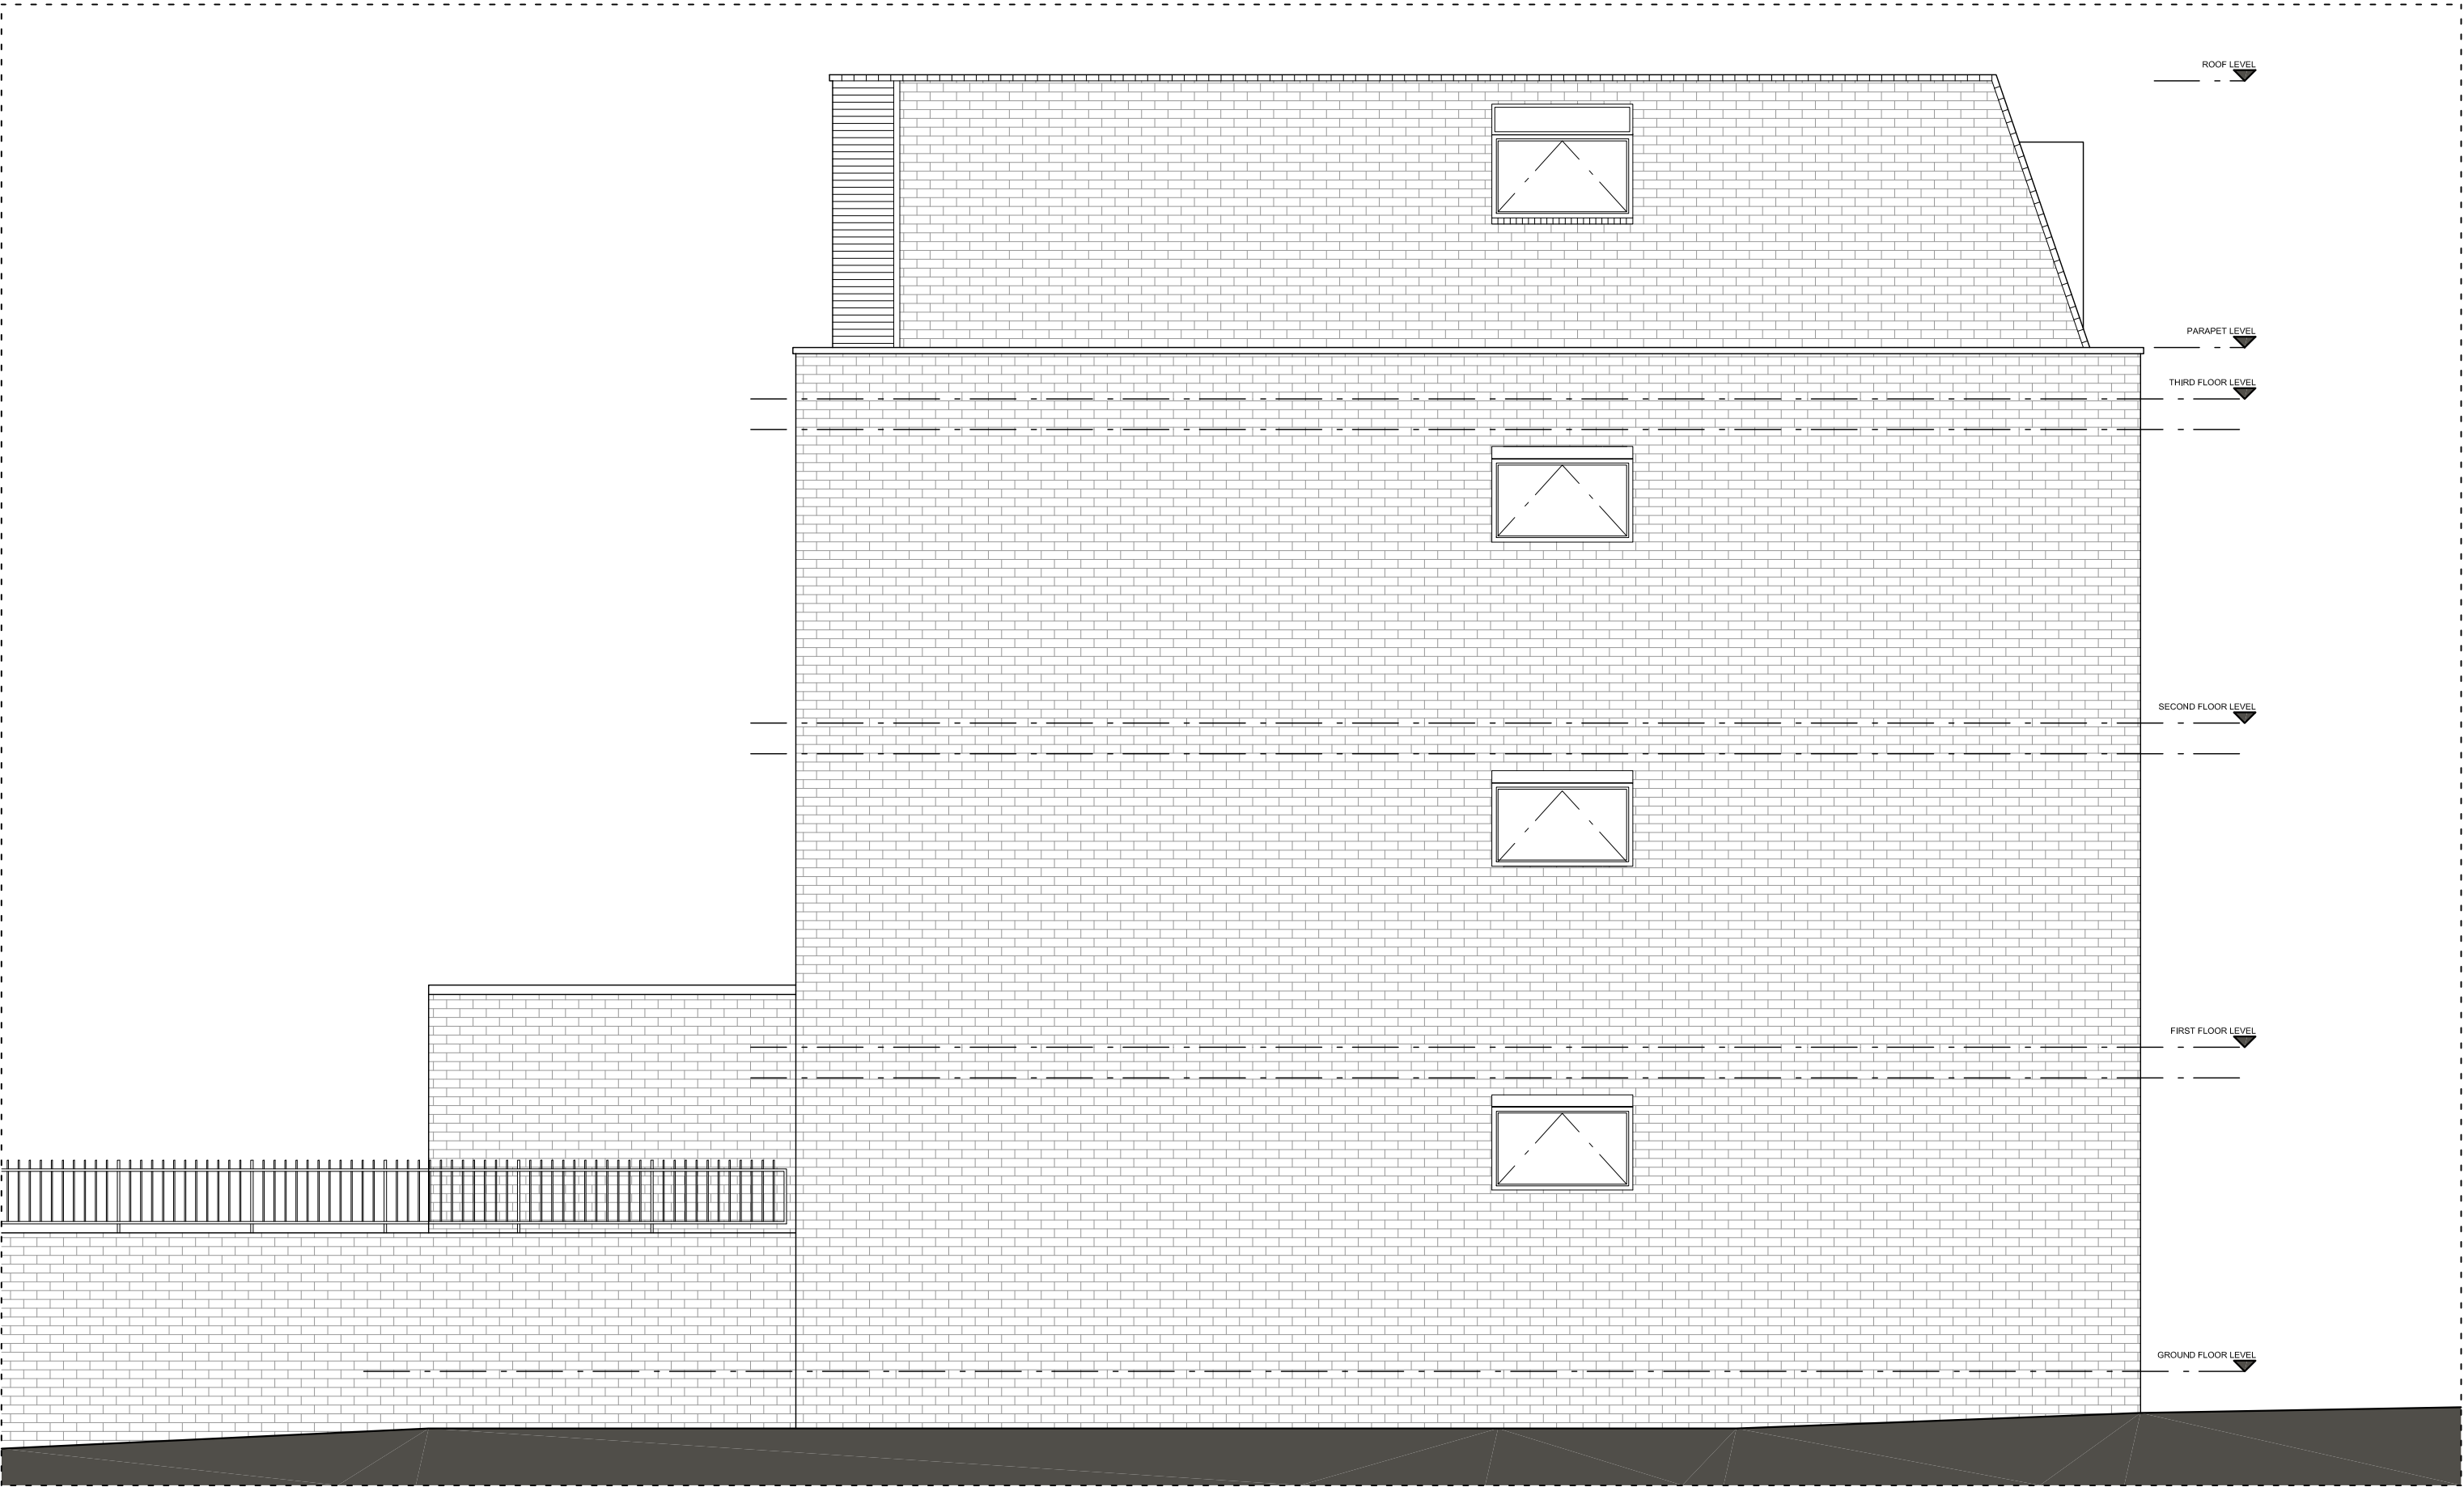

PROPOSED SIDE ELEVATION

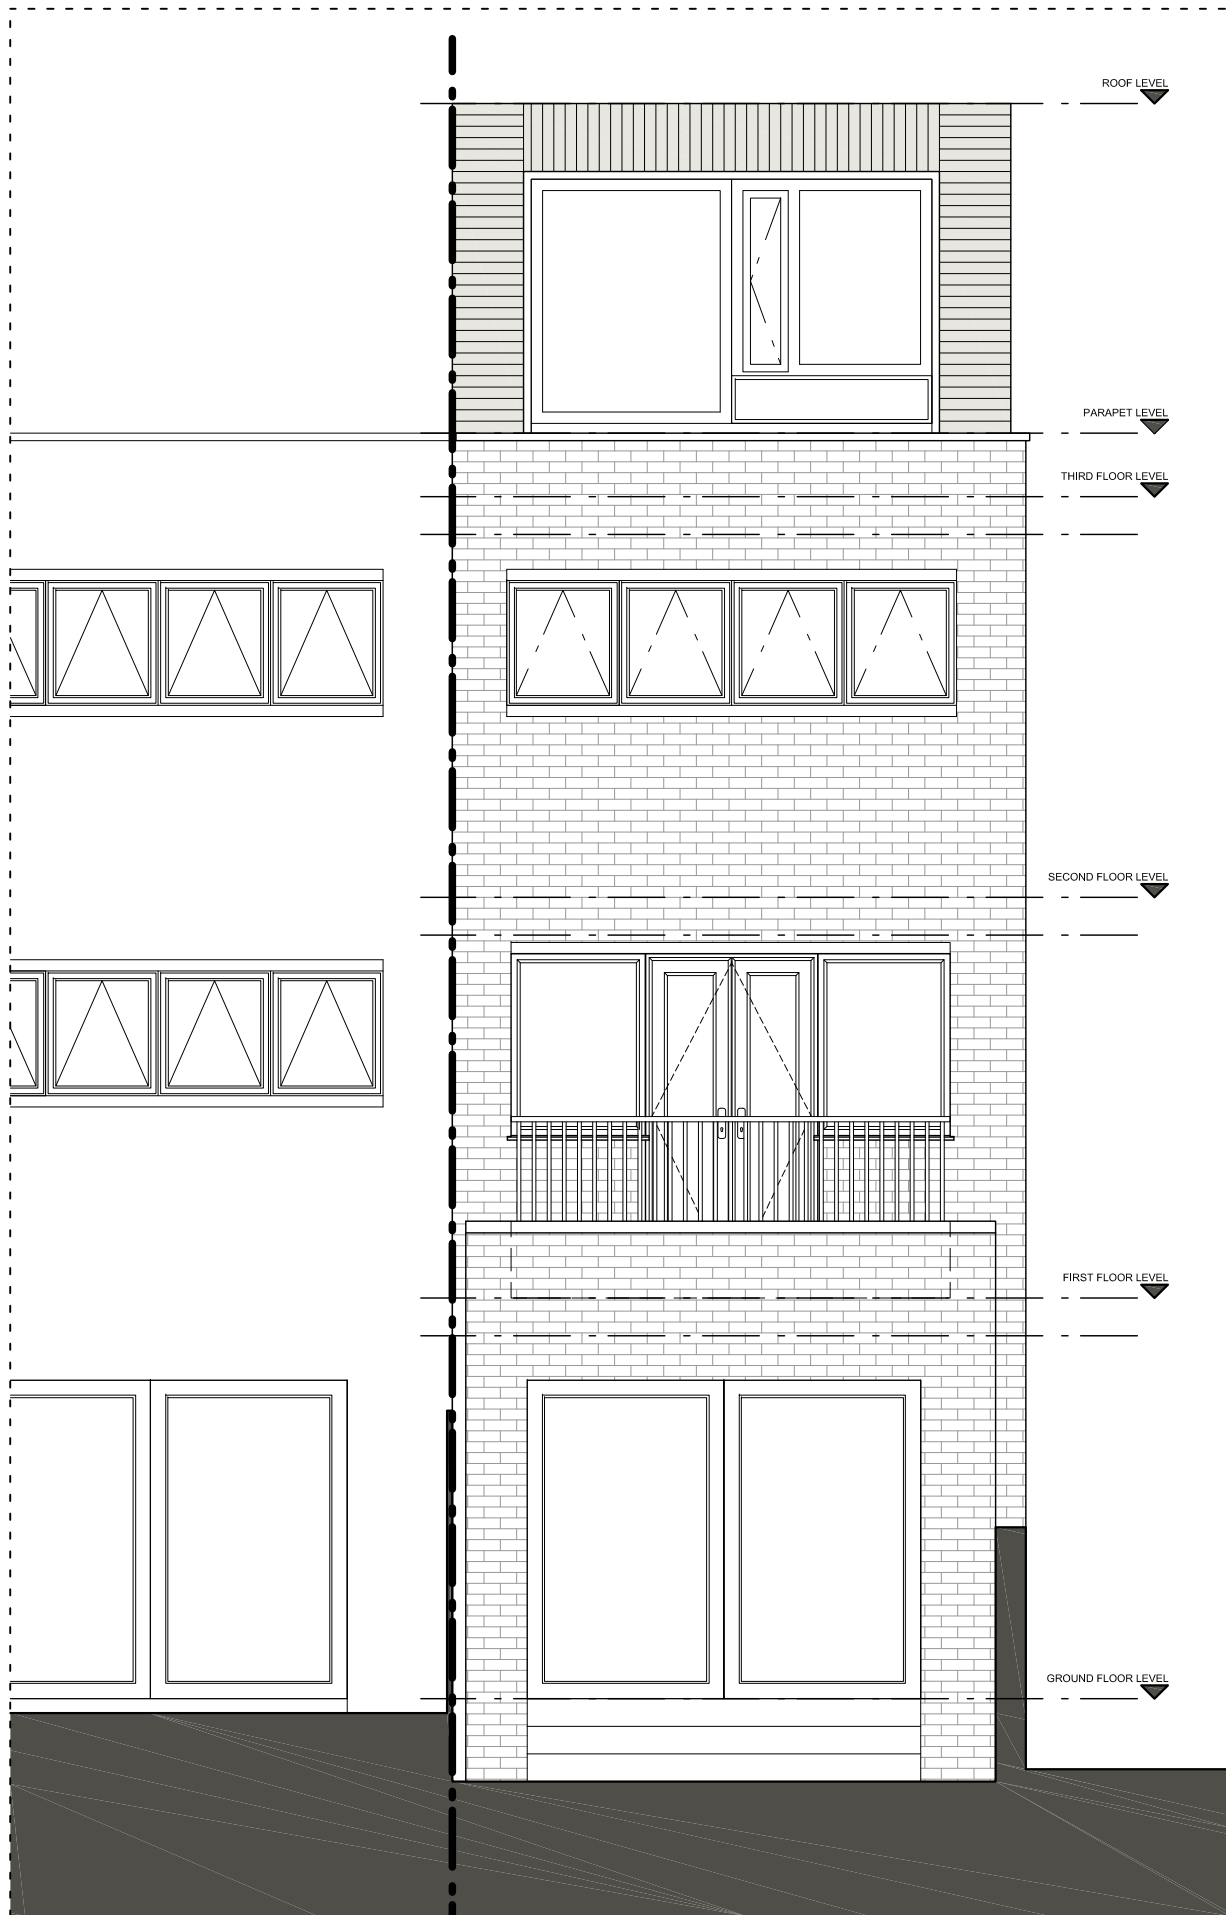

PROPOSED REAR ELEVATION

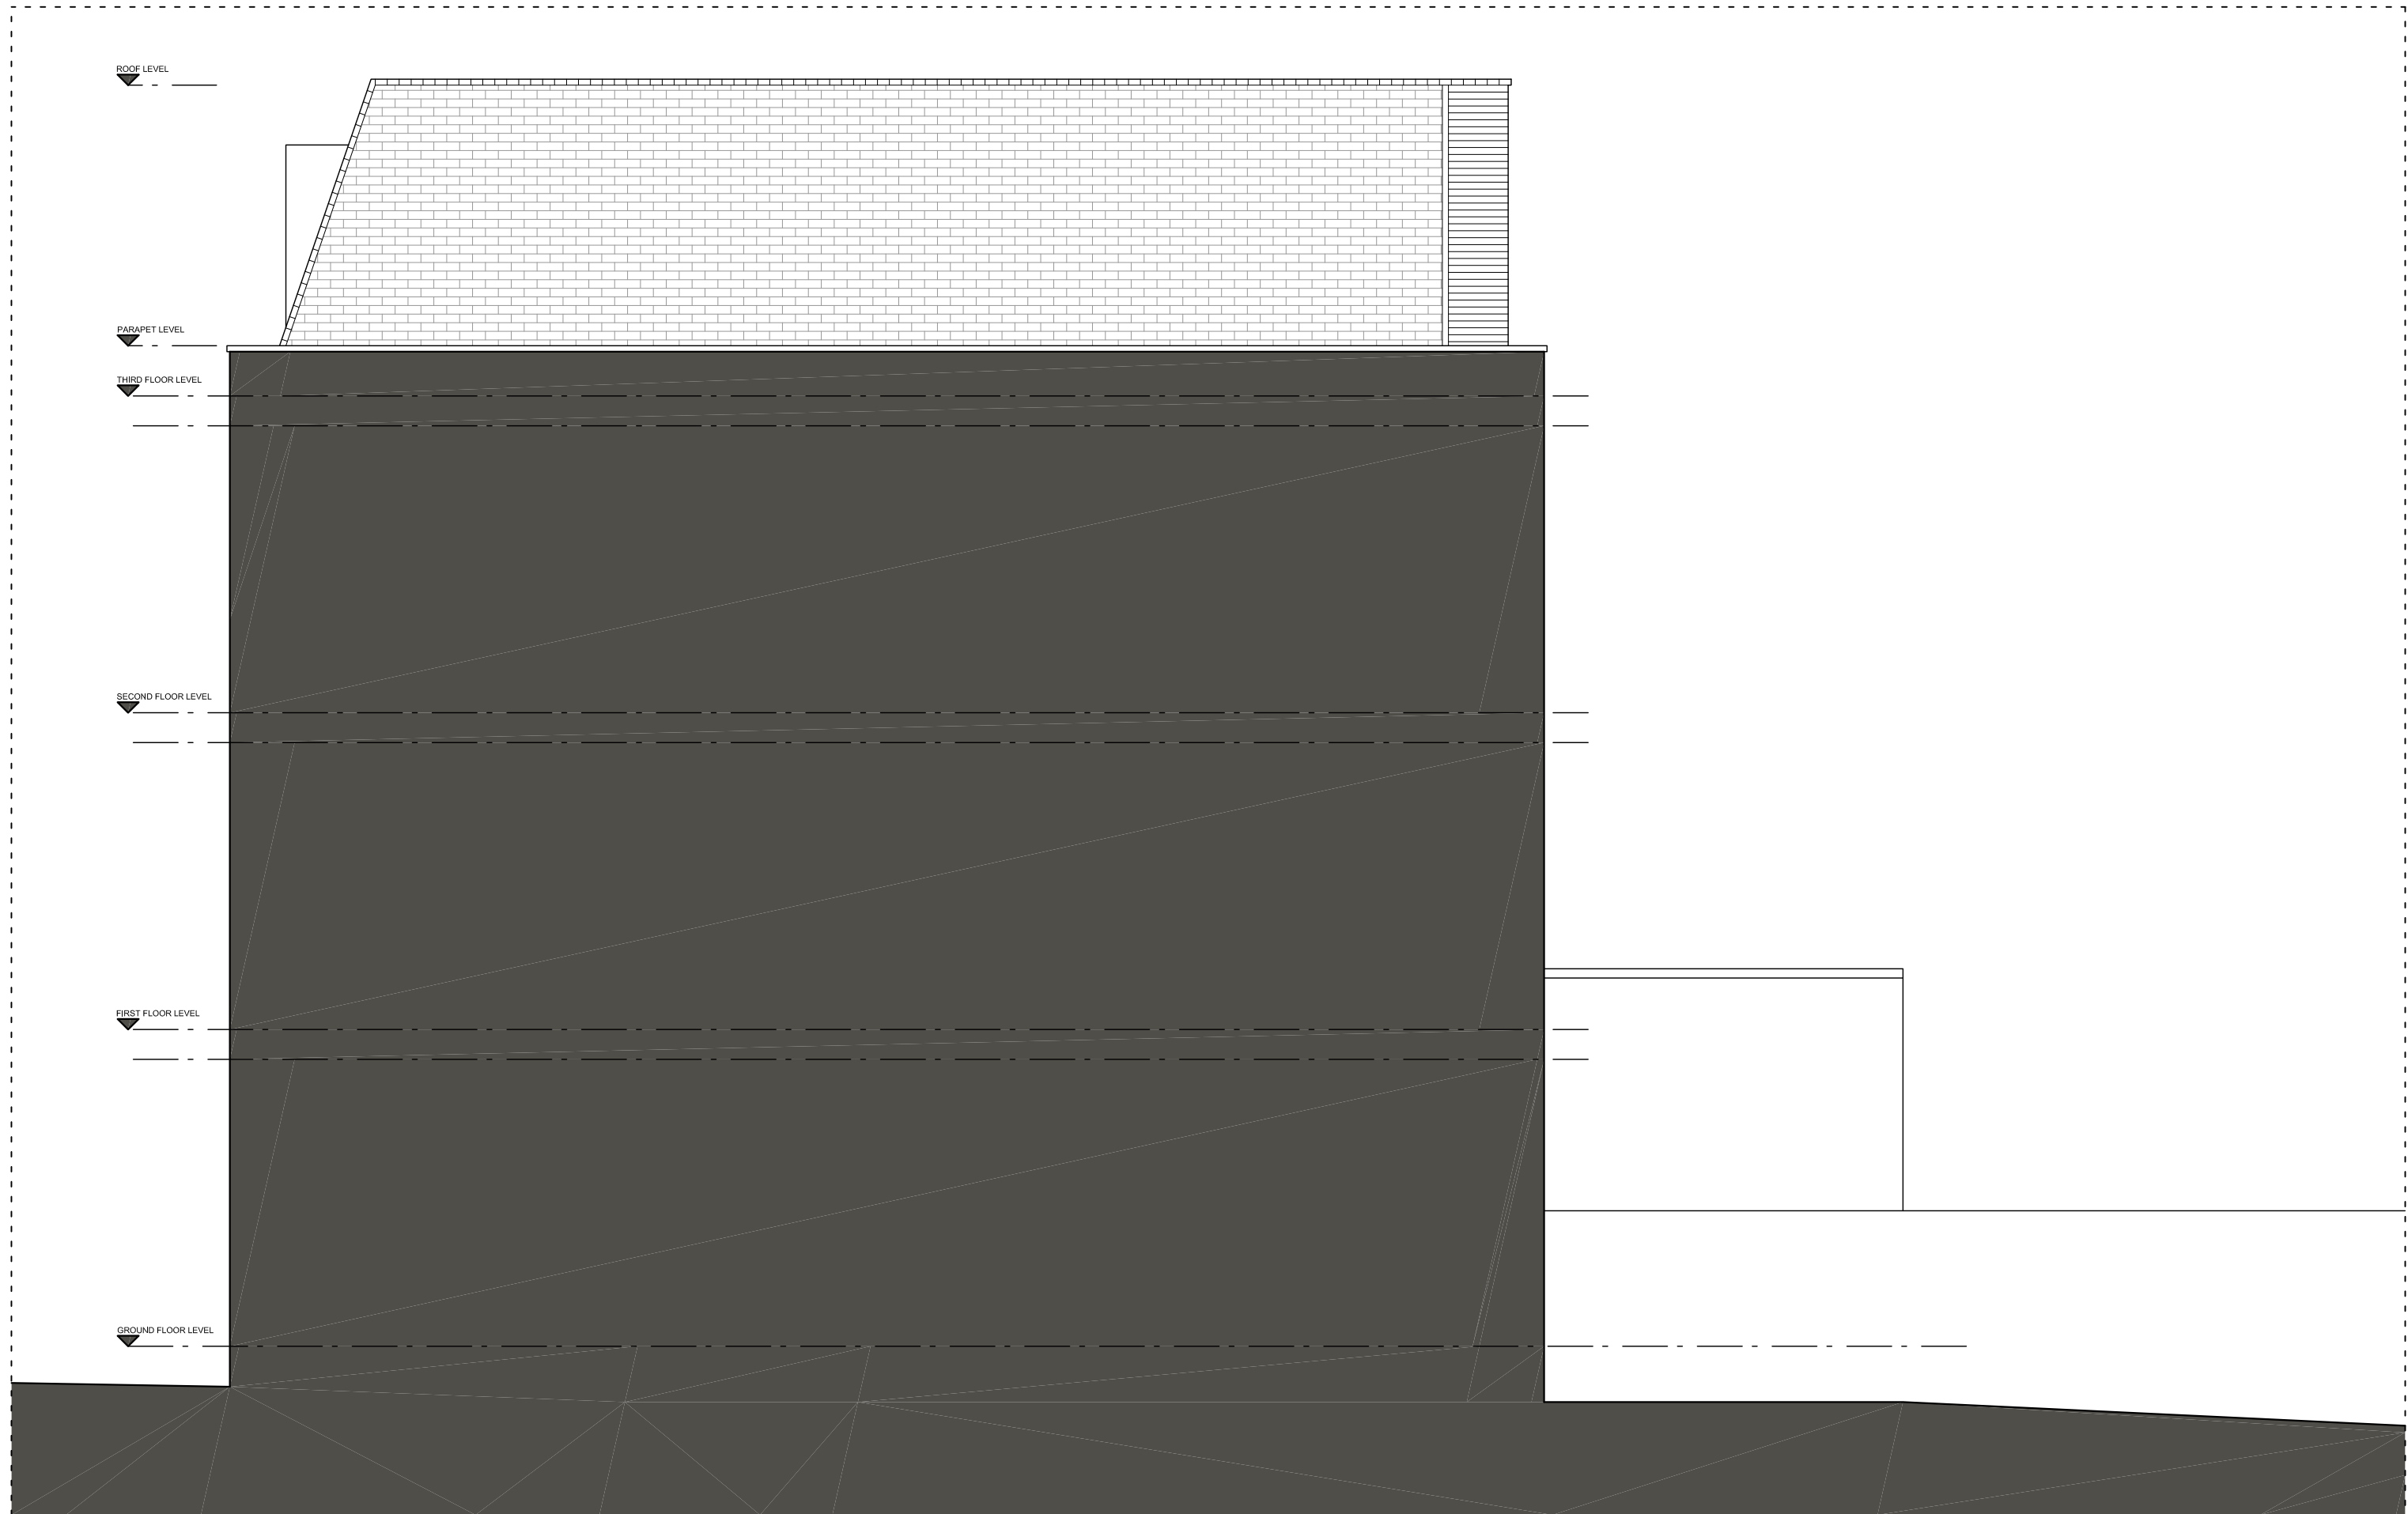

PROPOSED FLANK ELEVATION

Rev	Date	Description

N

0

1

2

3

4

5M

Project
144 Bayham Street, Camden

Client
Catherine McQueen

Date
06/03/15

Scale
1 : 50 at A1
1 : 100 at A3

Drawing Title
Proposed Elevations

Drawn LW	Checked _	Approved _
--------------------	---------------------	----------------------


Drawing Status
For Planning

Project	View	Drawing No.	Rev
0044	E	021	


2A Cadogan Road
Surbiton, KT6 4DL
Telephone
+44 (0)7792337613

lee@whitemandesign.com
www.whitemandesign.com

WhitemanDesign

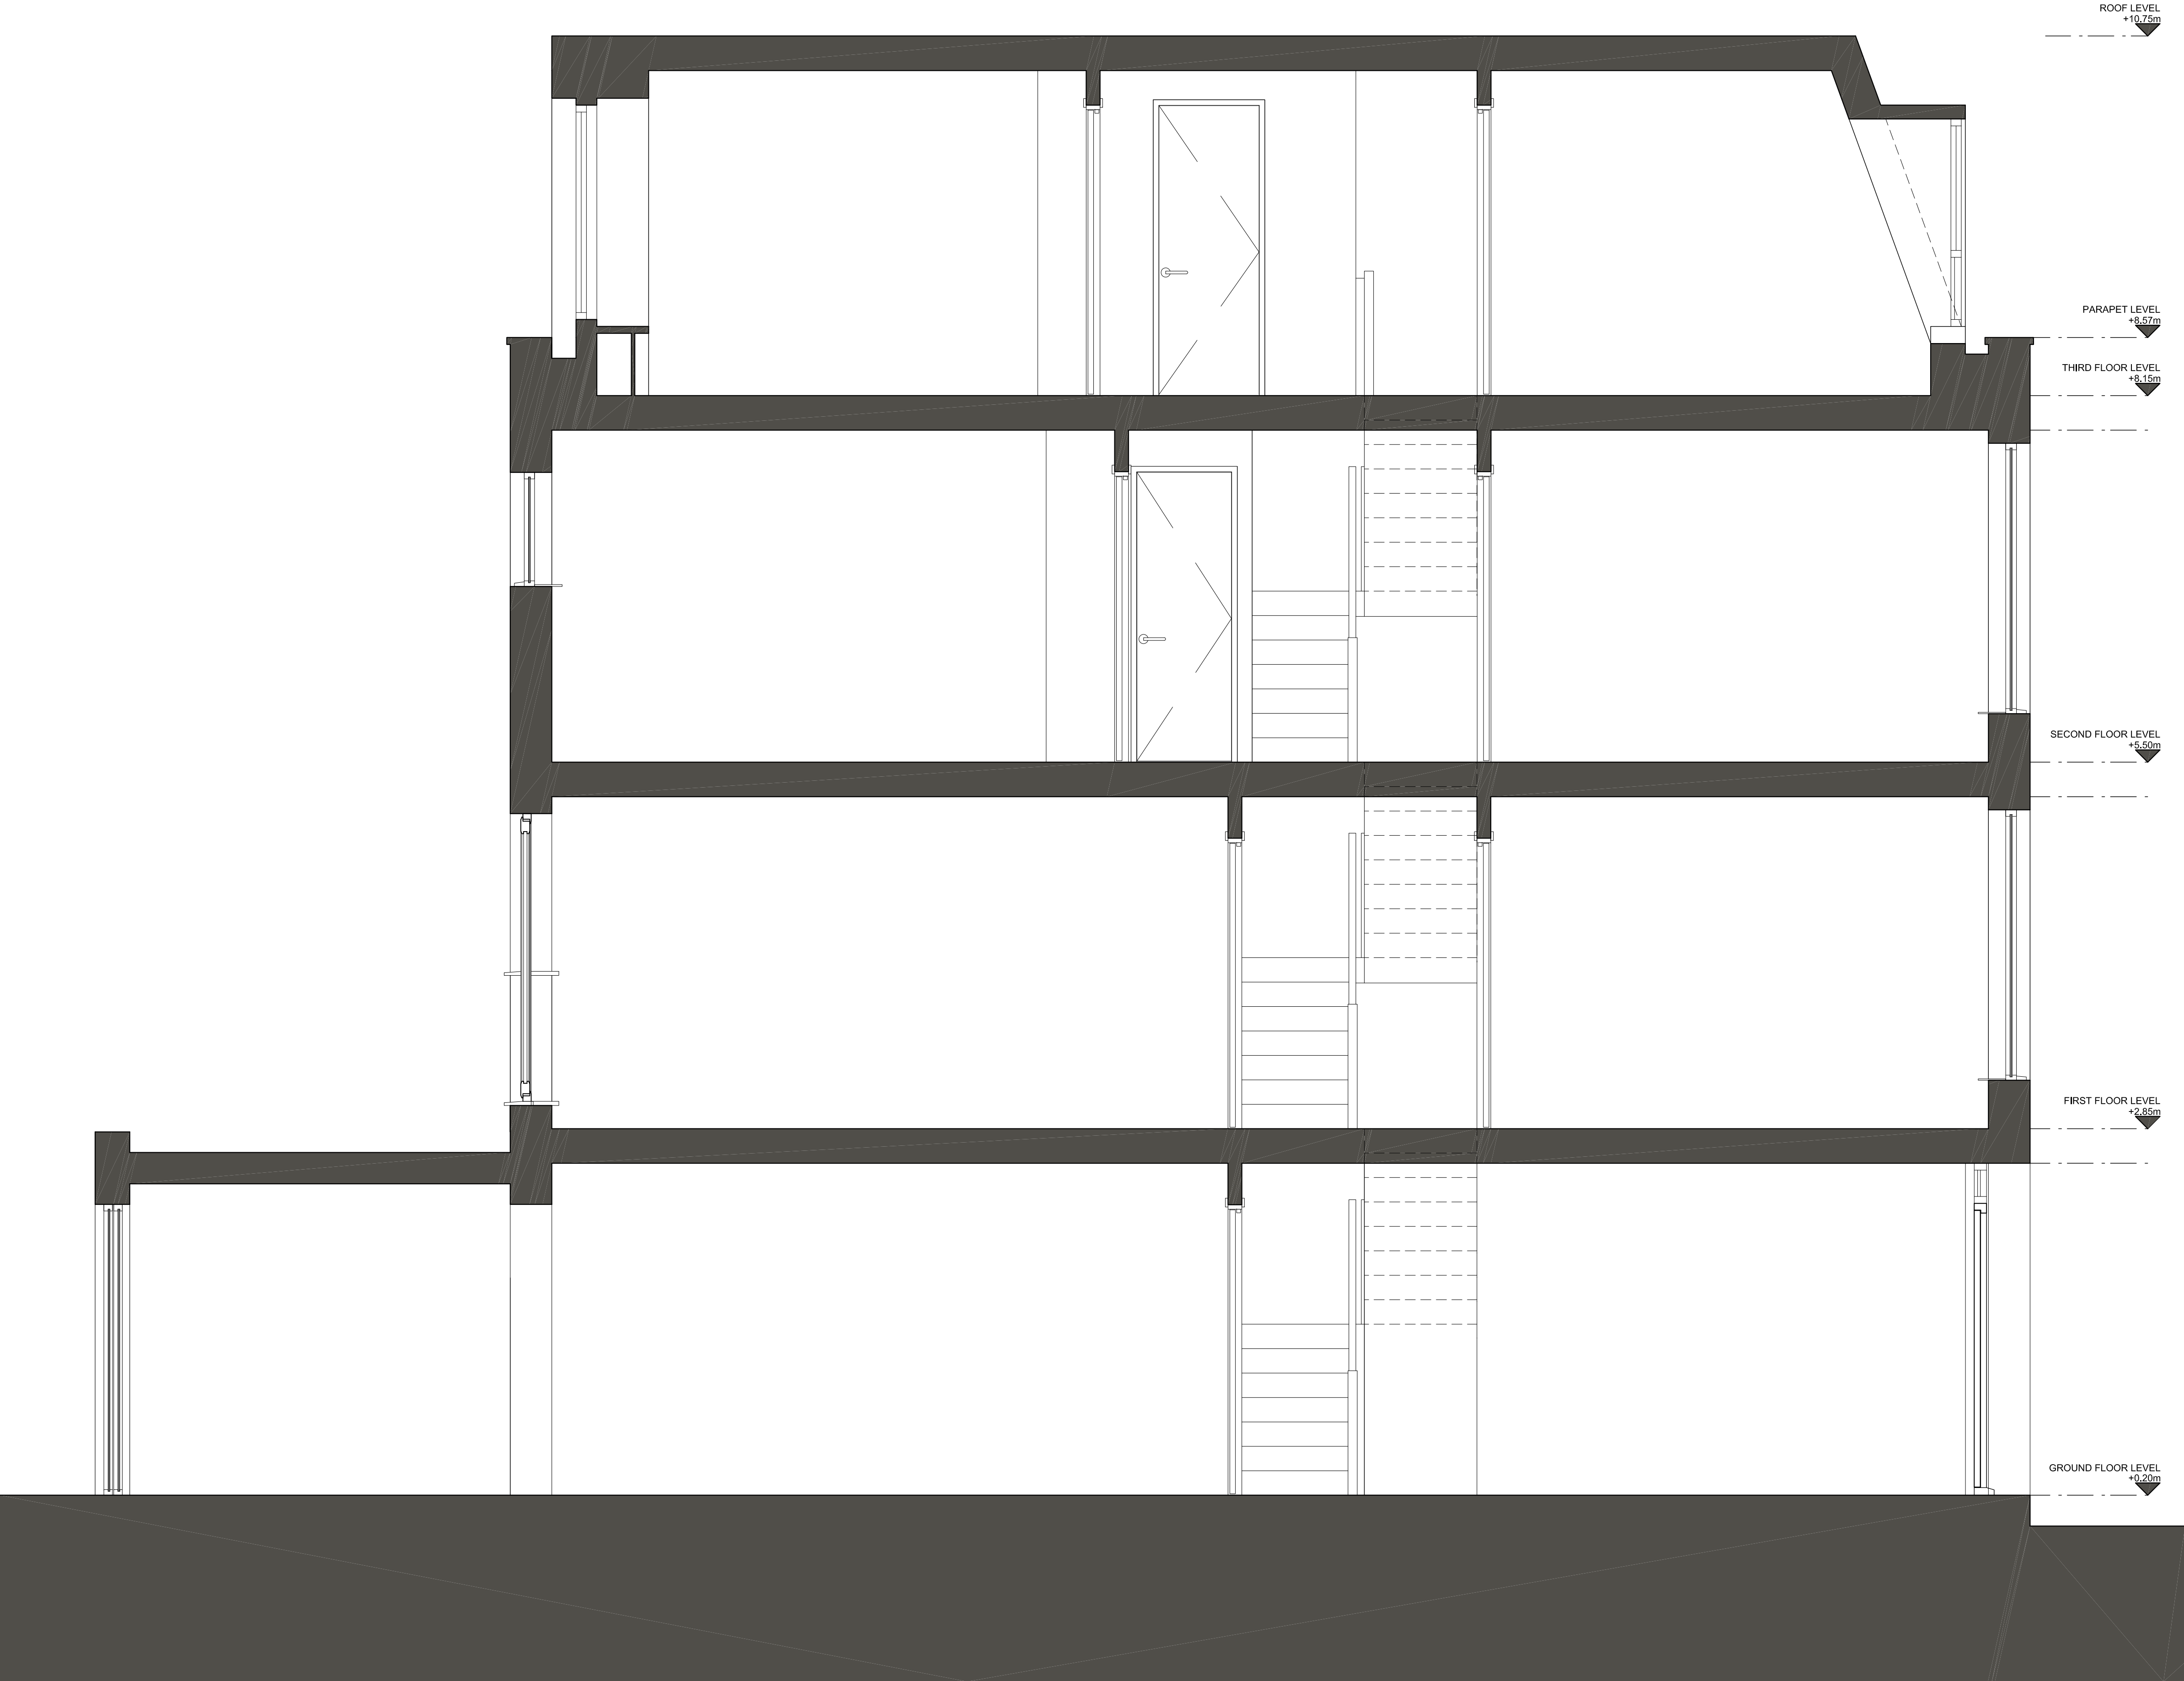

Notes
Do not scale from drawing.
All dimensions to be checked on site.
All levels to be checked on site.
All setting out must be checked on site.
This drawing is copyright WhitemanDesign.
This drawing must not be used onsite unless 'Issued for Construction'.

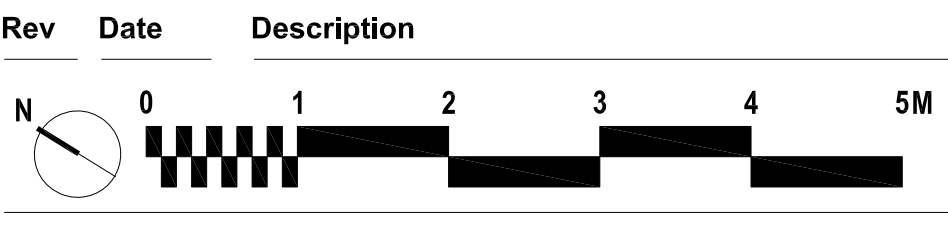

Project
144 Bayham Street, Camden

Client
Catherine McQueen

Date
06/03/15

Scale
1 : 25 at A1
1 : 50 at A3

Drawing Title
Proposed Section AA

Drawn	Checked	Approved
LW		

Drawing Status
For Planning

Project	View	Drawing No.	Rev
0044	E	022	

2A Cadogan Road
Surbiton, KT6 4DL
Telephone
+44 (0)7792337613

lee@whitemandesign.com
www.whitemandesign.com

WhitemanDesign