



DETAIL NORTH SOUTH CROSS SECTION THRO PROPOSED EXTENSION

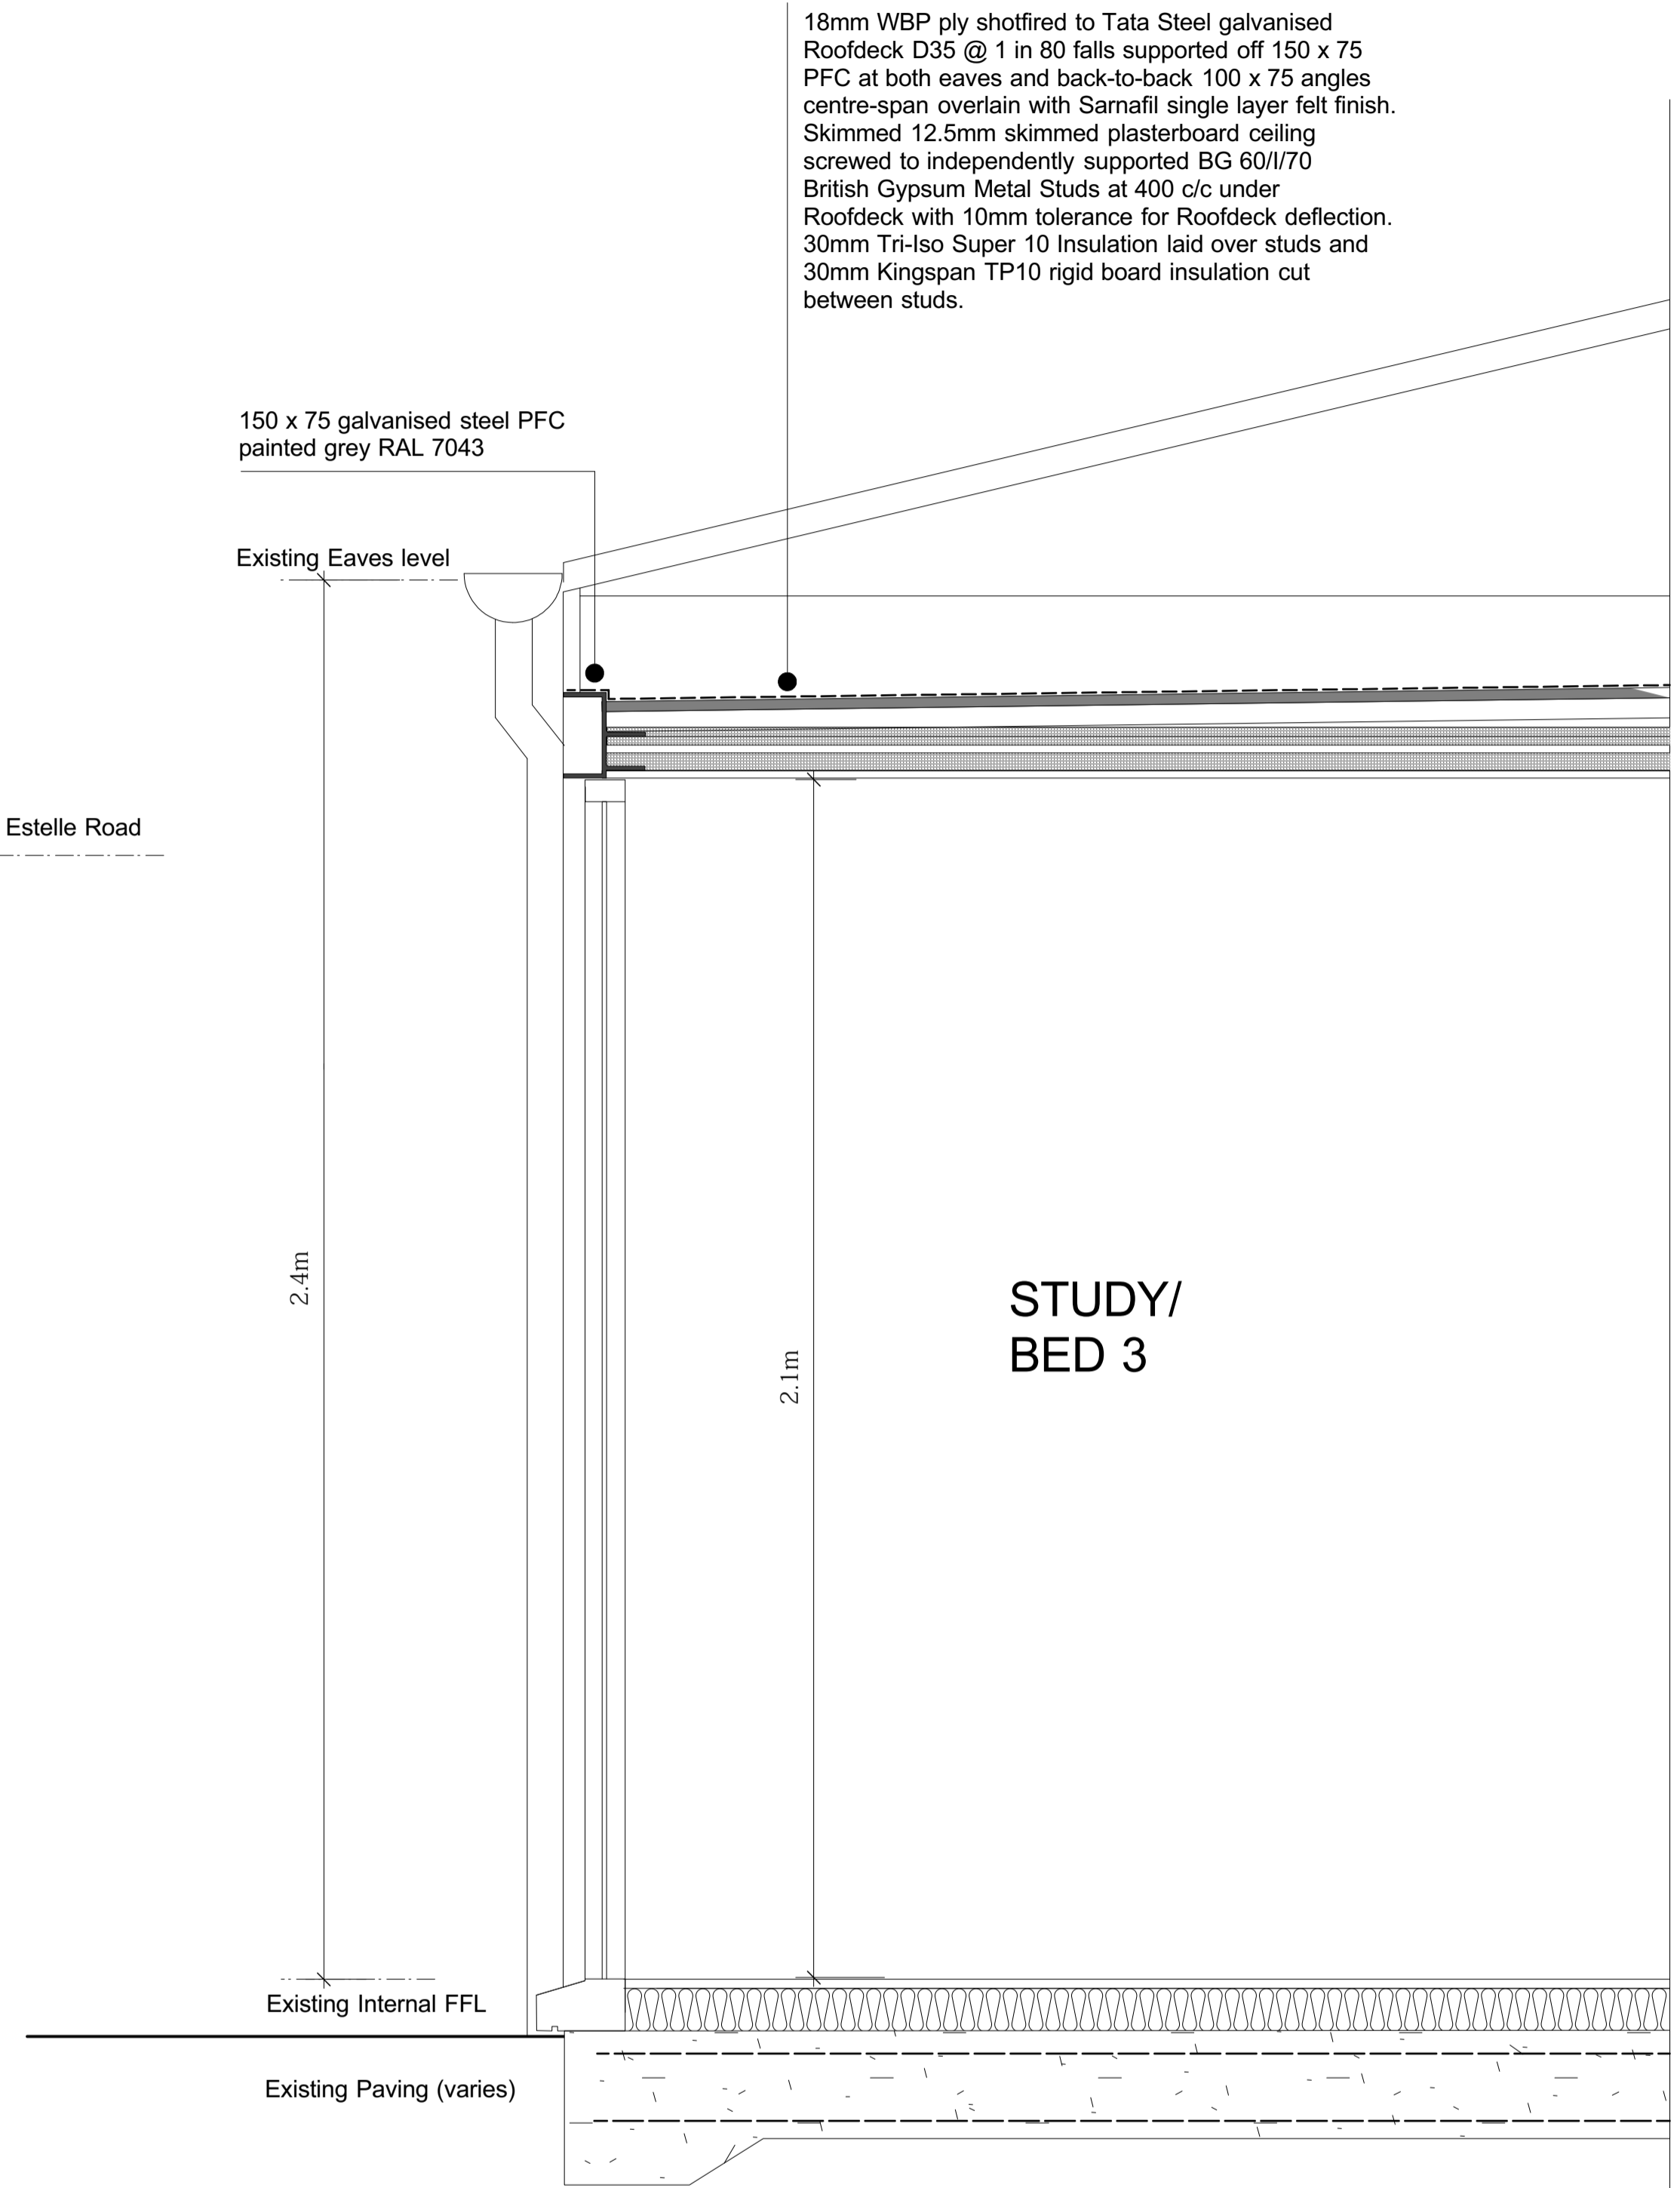

DETAIL SECTION THRO EAST ELEVATION

20-04-15		ROOF MAKE UP AMENDED		A	
Date	Rev.			No.	
SCALE: 1:50 @ A1	DATE: 18-04-15	DRAWN: PL			
JOB: GROUND FLOOR FLAT 36A ESTELLE ROAD NW3			 <small>IE REGENERATION PRACTICE 11 GUGENOT PLACE, HENEGAGE REET LONDON, UK E3 5LN L:+44(0)20 72476520 WWW.REGENERATION.CO.UK</small>		
TITLE: DETAILED SECTIONS			621.PA-103		
			REV: A		