



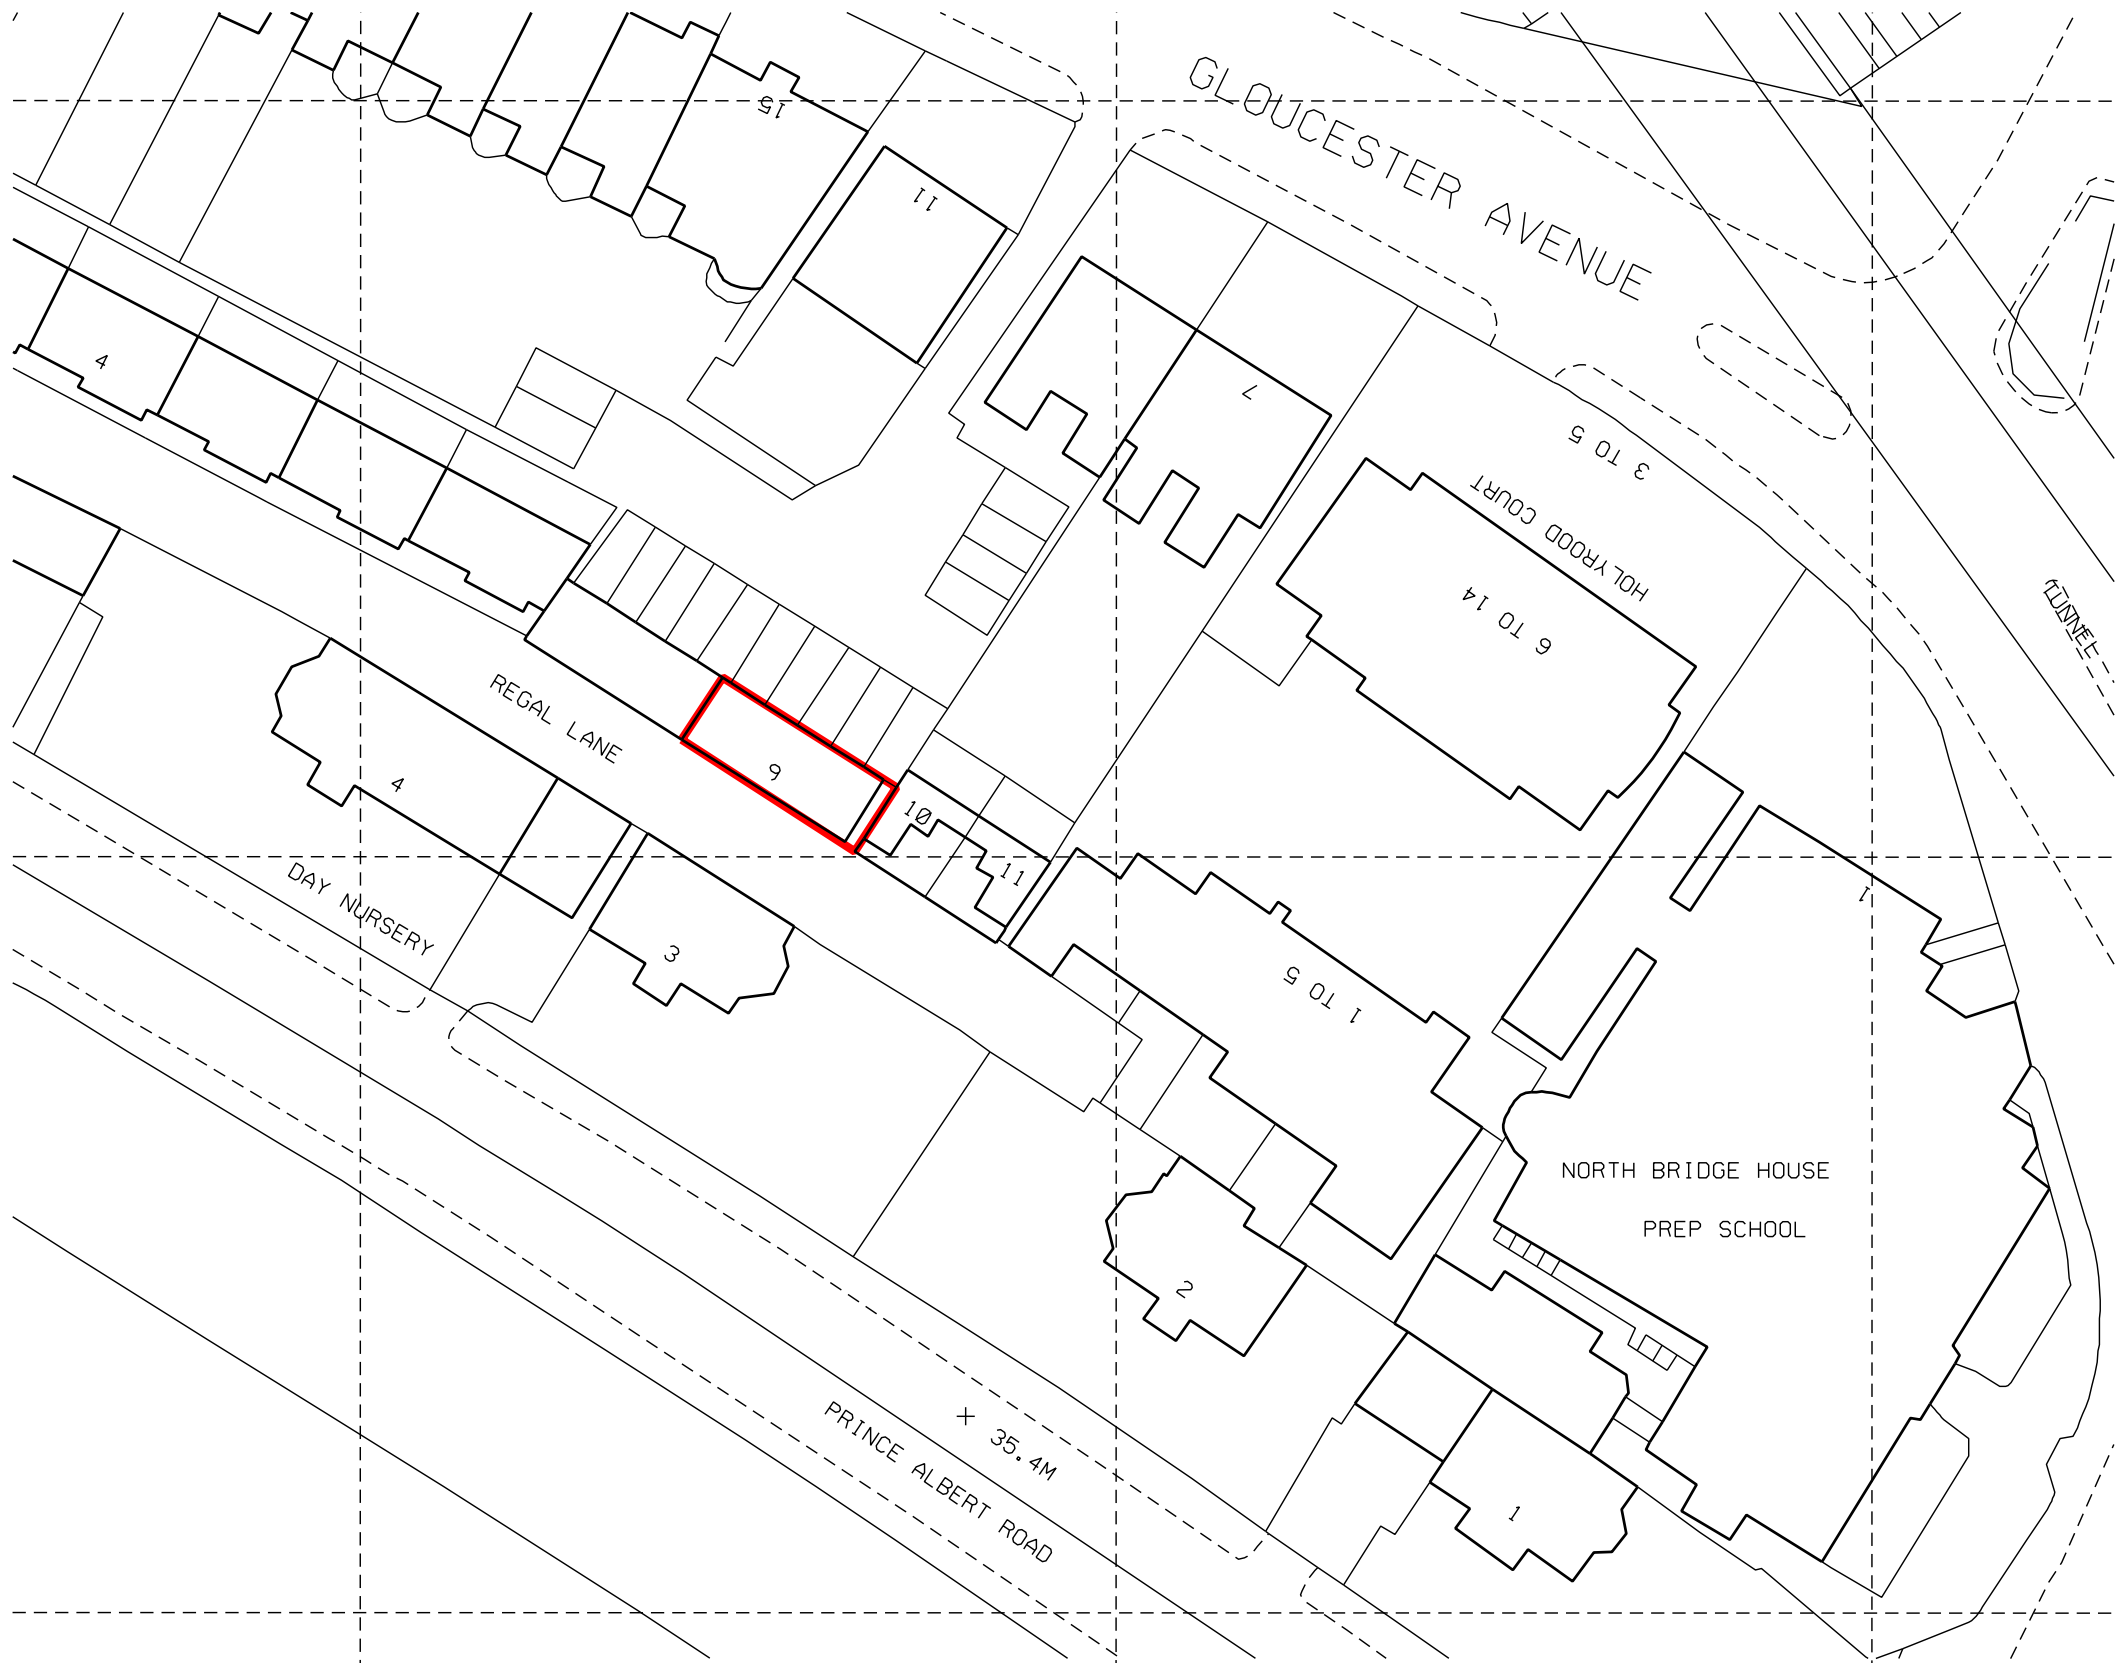


ORDNANCE SURVEY (C) CROWN COPYRIGHT 2013. ALL RIGHTS RESERVED. LICENCE NUMBER 100020449



Scale 10m 20m 30m 40m 50m Survey Notes 1. Do not scale from this drawing. 2. Architect's survey indicative only. Contractor to undertake own surveys and investigations before starting site work.	Revision Date Change			Project 9 Regal Lane, NW1 7TH			Reference REG			
				Wilton Studio		Drawing Title Location Plan				
				1 Pitwell Mews London E8 1FH United Kingdom		T: 020 7502 2599 F: 070 0604 0213 E: info@wiltonstudio.eu		Scale 1:500 @A3	Date February 2015	Dwg. No. 005

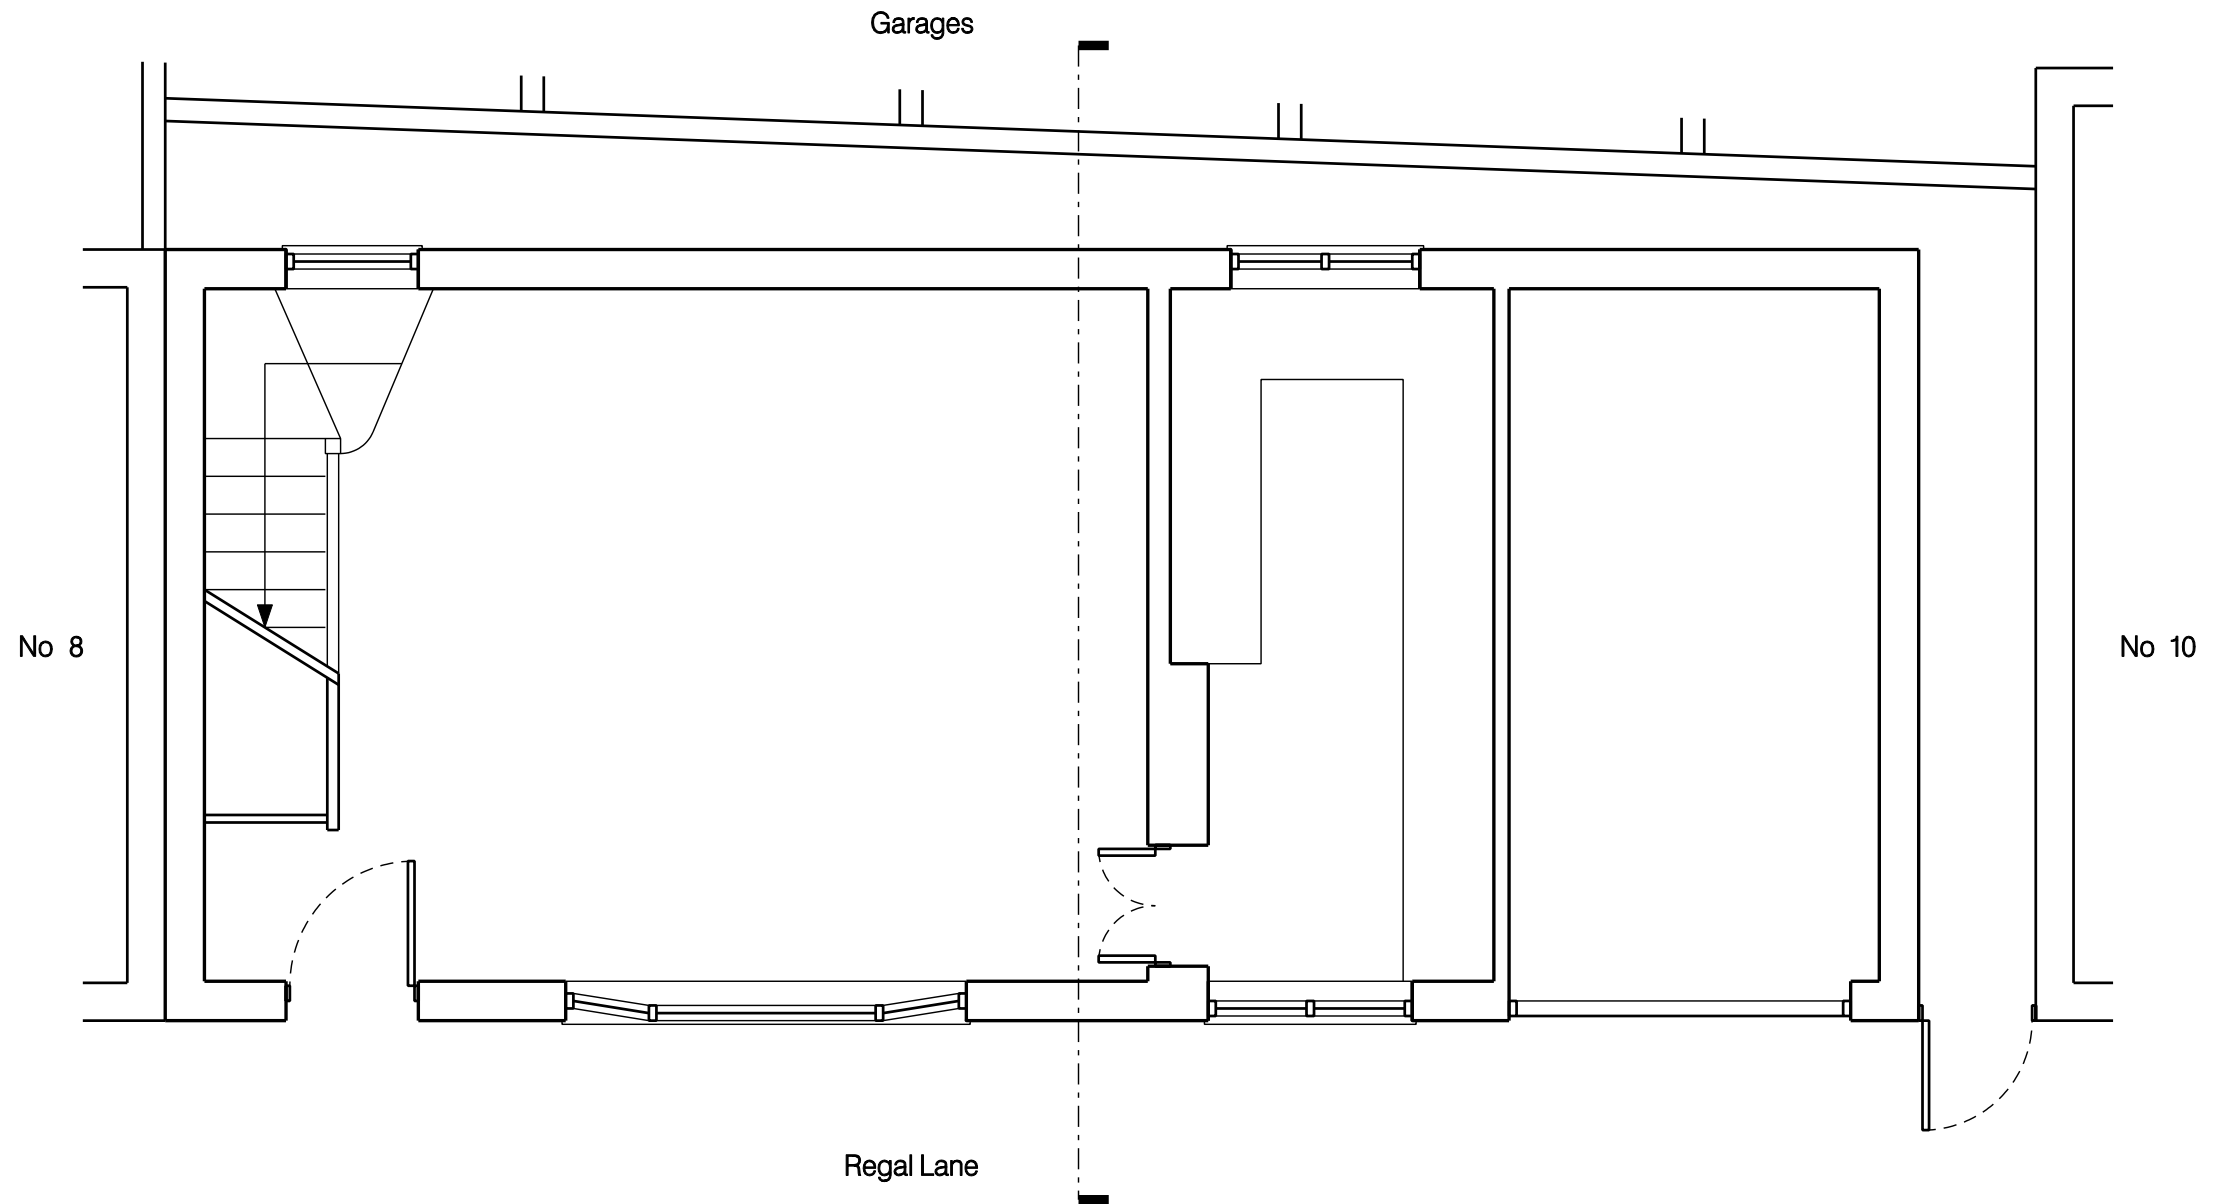

Scale	Revision A Date 27.04.'15 Change Section line shown	Project 9 Regal Lane, NW1 7TH		Reference REG	
Survey Notes 1. Do not scale from this drawing. 2. Architect's survey indicative only. Contractor to undertake own surveys and investigations before starting site work.		Wilton Studio 1 Pitwell Mews T: 020 7502 2599 London E8 1FH F: 070 0604 0213 United Kingdom E: info@wiltonstudio.eu		Drawing Title Ground Floor Plan as Existing Scale 1:50 @A3 Date February 2013	
				Dwg. No. 050 Rev. A	

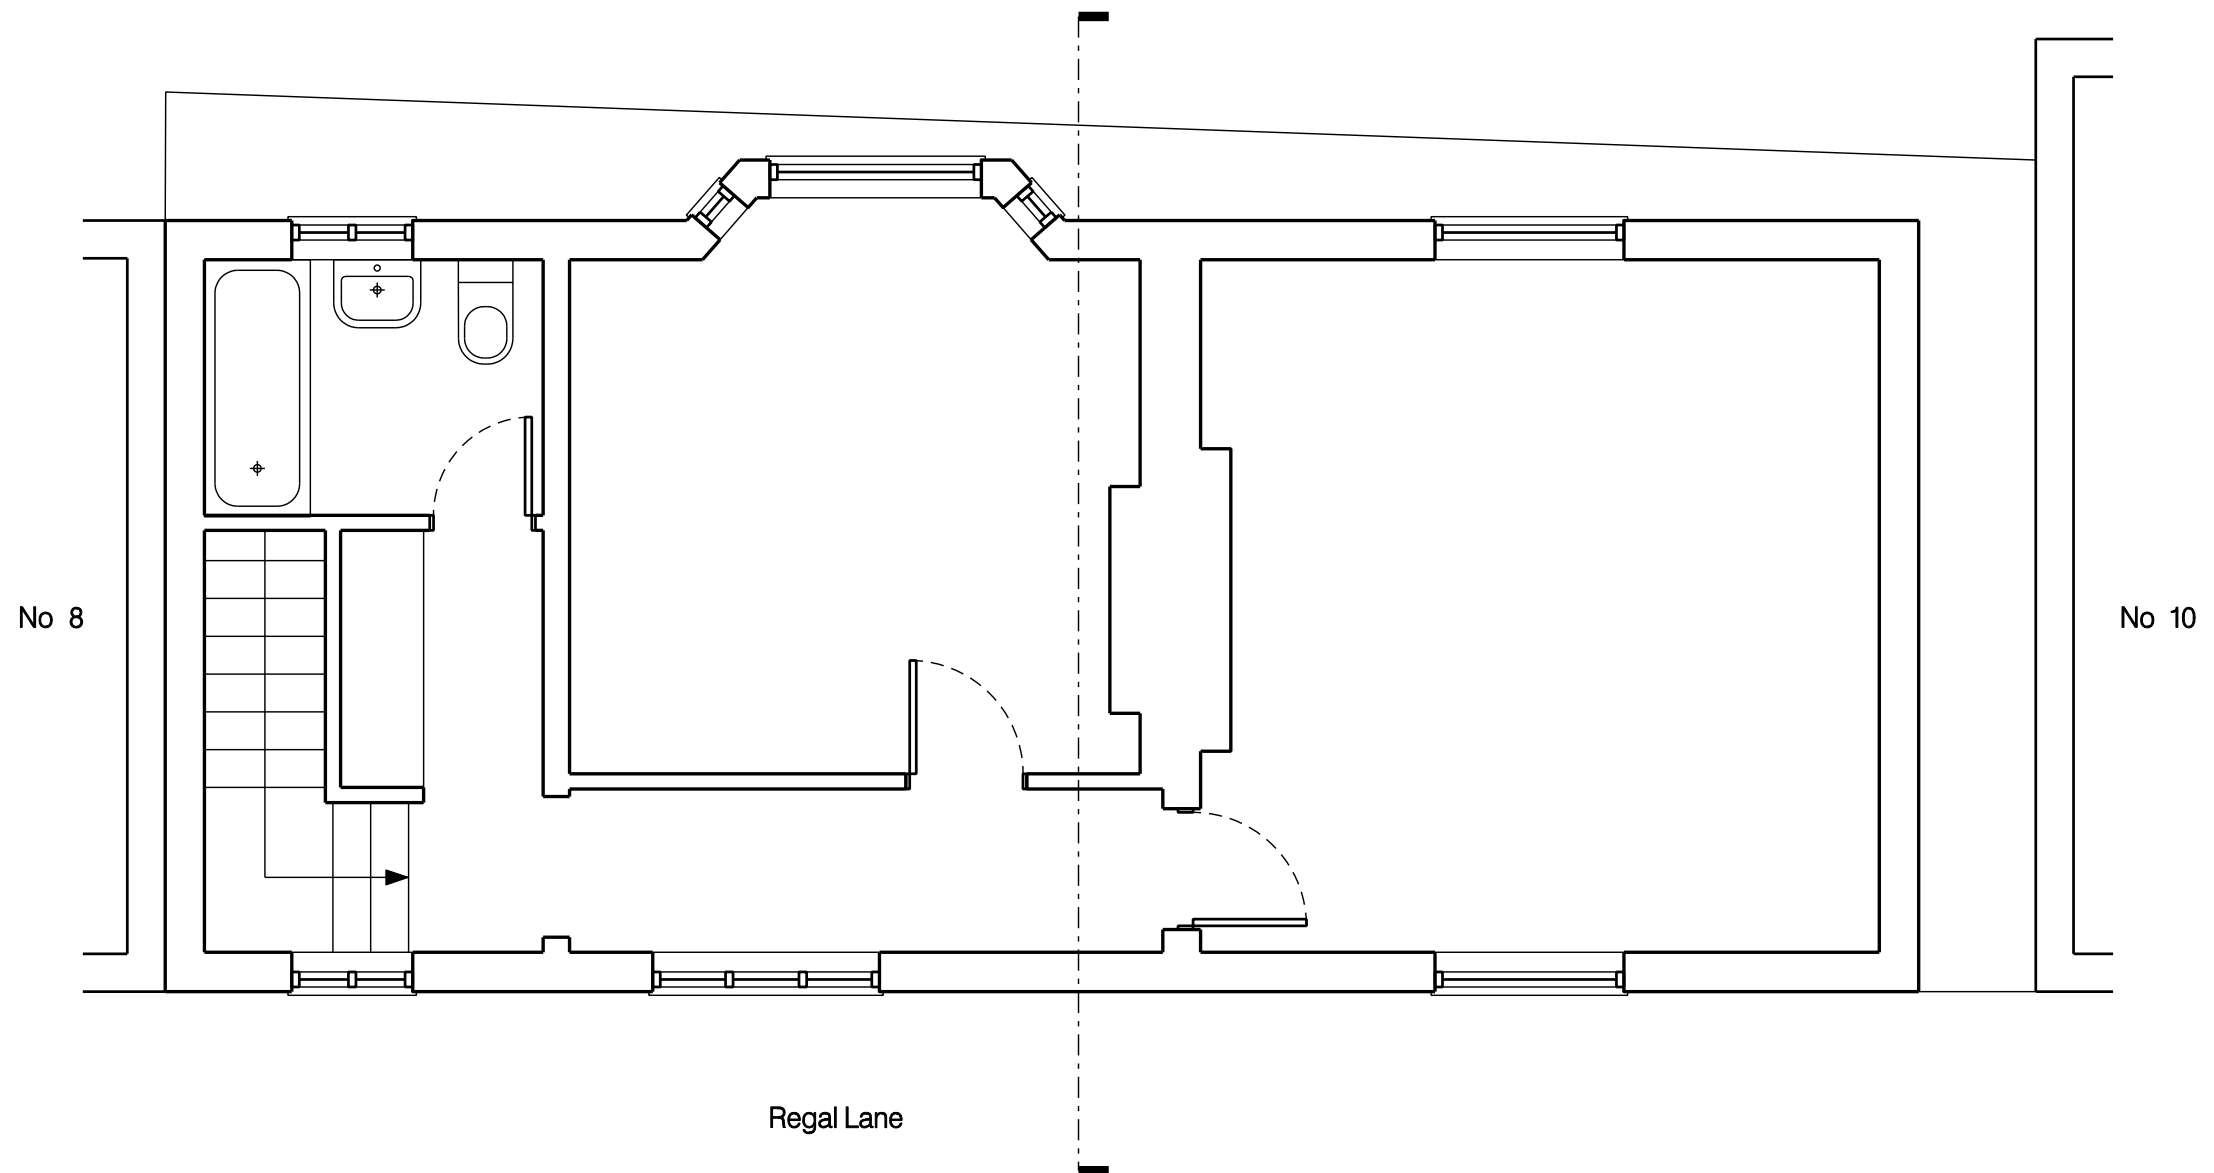

Scale 1m 2m 3m 4m 5m		Revision A	Date 27.04.'15	Change Section line shown	Project 9 Regal Lane, NW1 7TH		Reference REG	
Survey Notes 1. Do not scale from this drawing. 2. Architect's survey indicative only. Contractor to undertake own surveys and investigations before starting site work.					Wilton Studio		Drawing Title First Floor Plan as Existing	
					1 Pitwell Mews London E8 1FH United Kingdom T: 020 7502 2599 F: 070 0604 0213 E: info@wiltonstudio.eu		Scale 1:50 @A3	Date February 2015



Survey Notes

1. Do not scale from this drawing.
2. Architect's survey indicative only. Contractor to undertake own surveys and investigations before starting site work.

Revision	Date	Change
----------	------	--------

Project

9 Regal Lane, NW1 7TH

Reference

REG

Wilton Studio

Drawing Title

Front Elevation as Existing

1 Pitwell Mews
London E8 1FH
United Kingdom

T: 020 7502 2599
F: 070 0604 0213
E: info@wiltonstudio.eu

Scale

1:50 @A3


Date

February 2015

Dwg. No.

060

Rev.

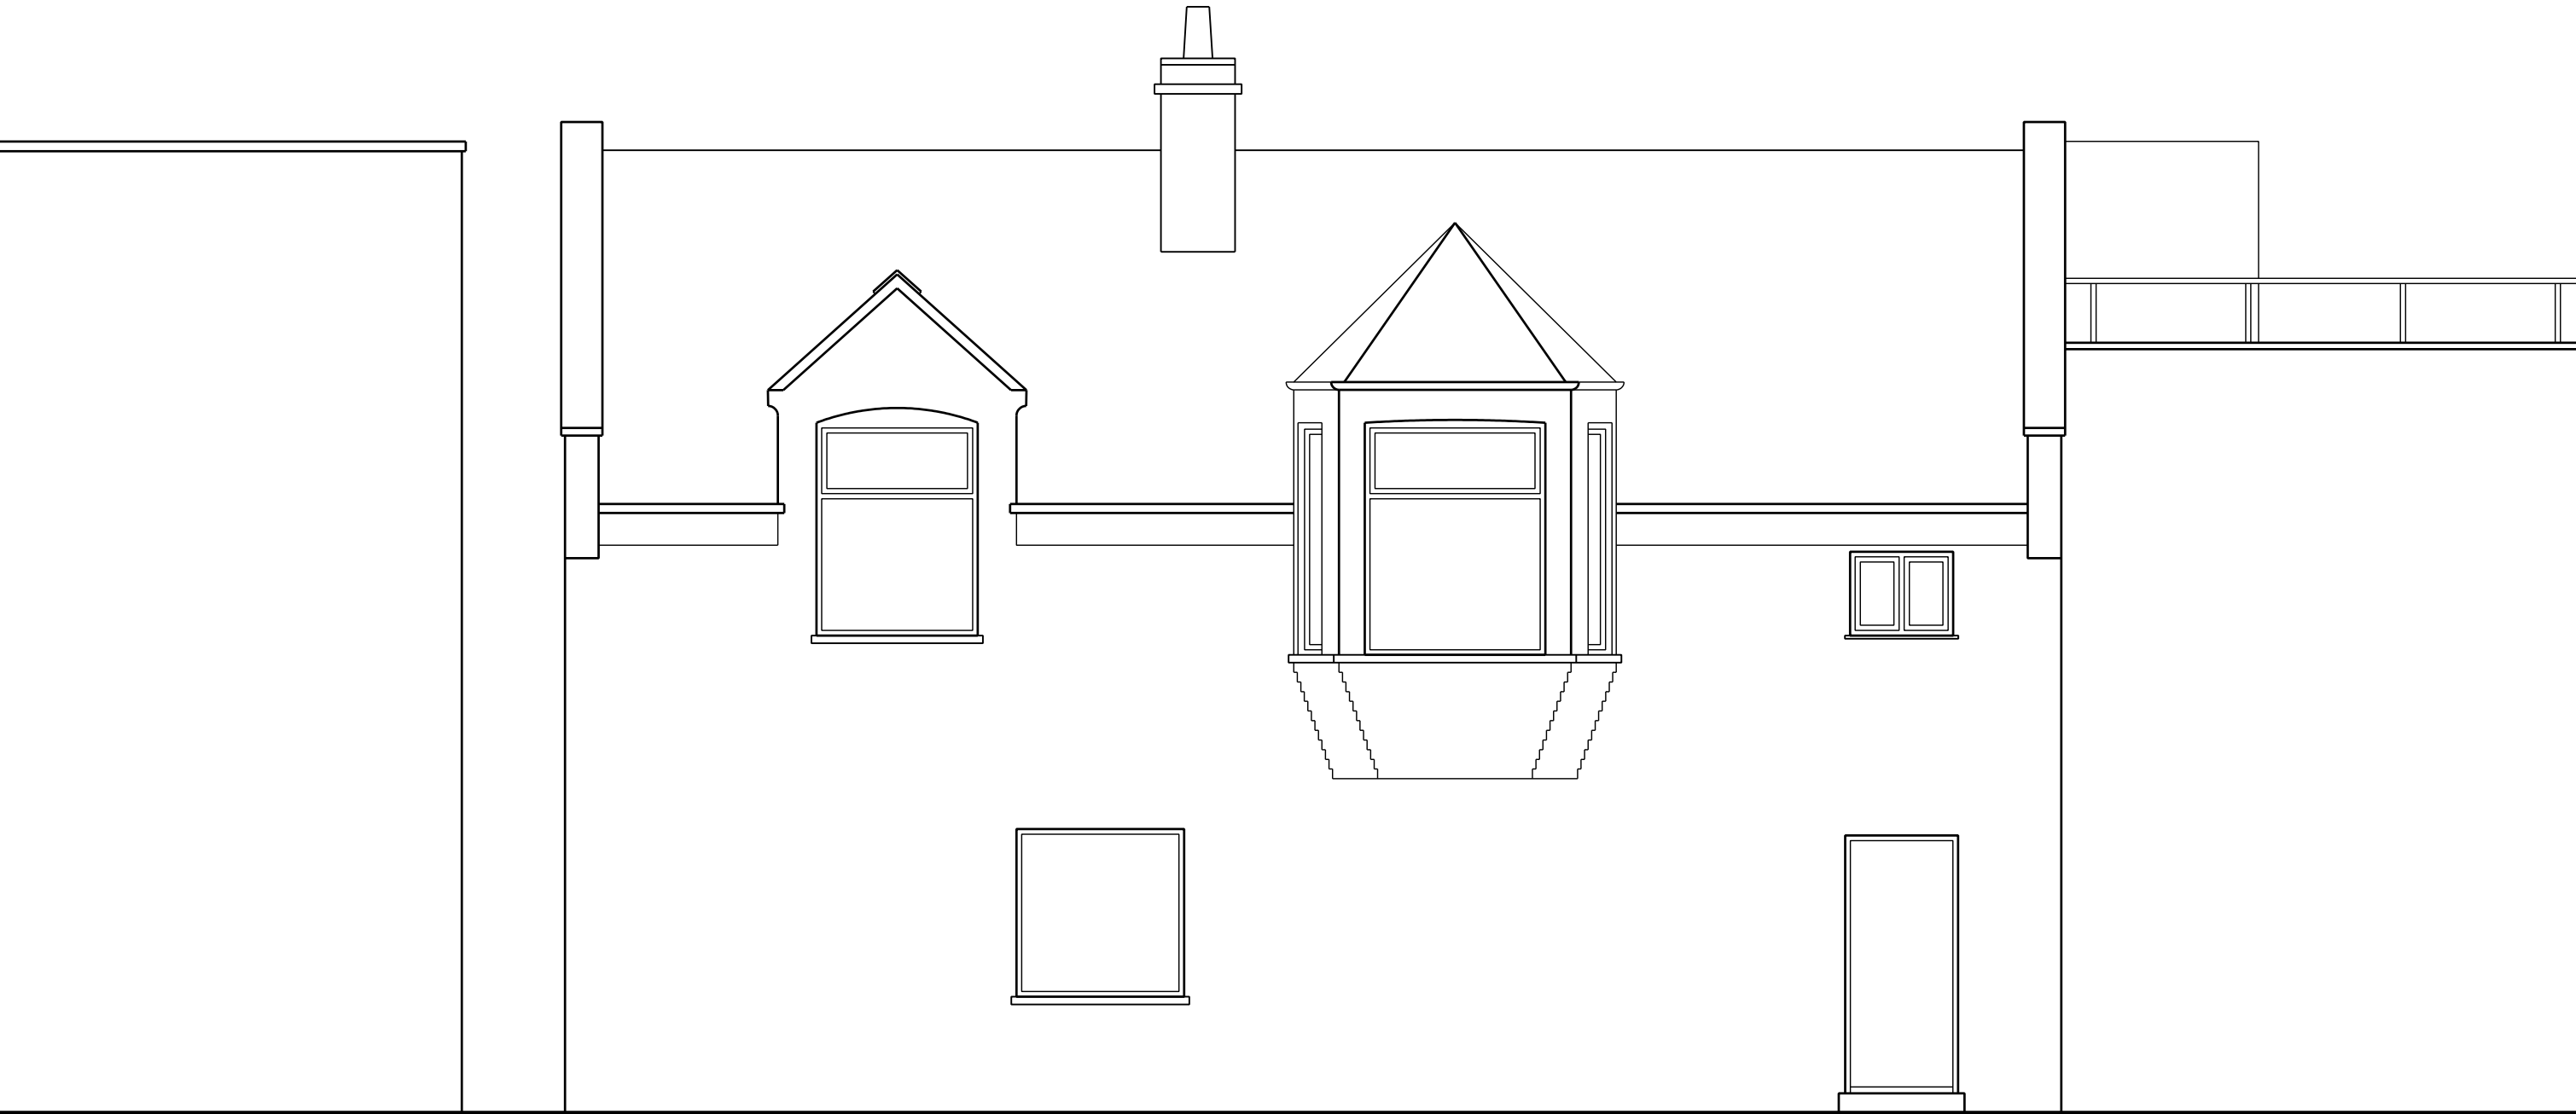

Survey Notes

1. Do not scale from this drawing.
2. Architect's survey indicative only. Contractor to undertake own surveys and investigations before starting site work.

Revision	Date	Change
----------	------	--------

Project
9 Regal Lane, NW1 7TH

Reference
REG

Wilton Studio

1 Pitwell Mews
London E8 1FH
United Kingdom


T: 020 7502 2599
F: 070 0604 0213
E: info@wiltonstudio.eu

Drawing Title
Rear Elevation as Existing


Scale
1:50 @A3

Date
February 2015


Dwg. No.	Rev.
061	

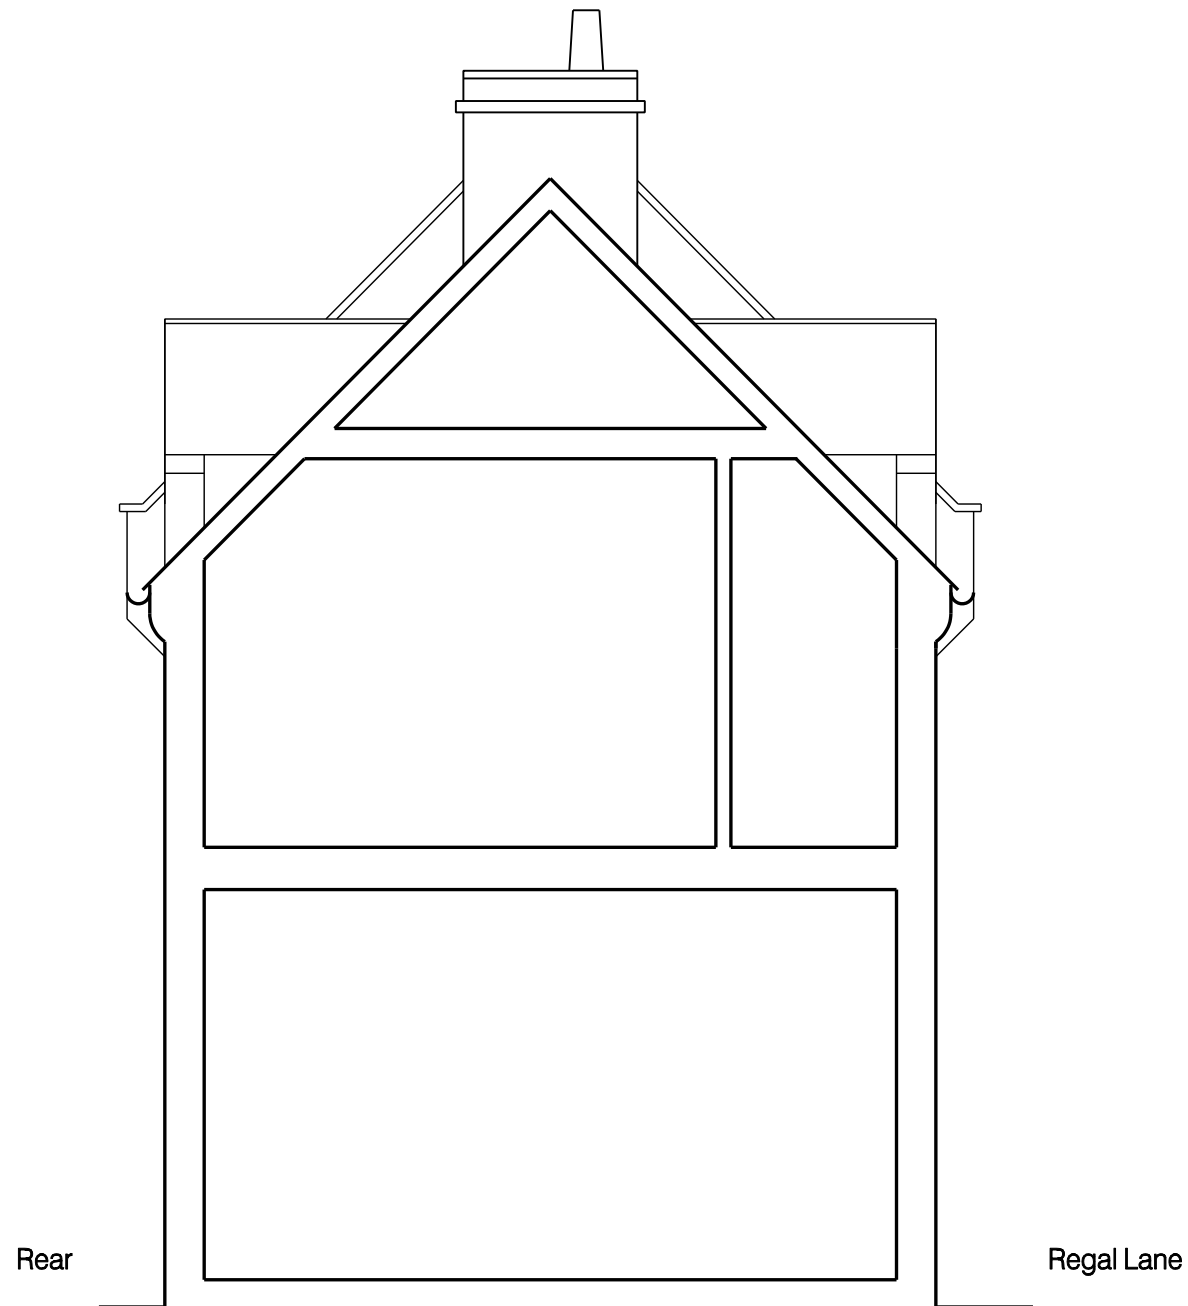


Scale  Survey Notes 1. Do not scale from this drawing. 2. Architect's survey indicative only. Contractor to undertake own surveys and investigations before starting site work.	Revision A Date 27.04.'15 Change Dormers shown more clearly			Project 9 Regal Lane, NW1 7TH			Reference REG		
				Wilton Studio		Drawing Title Section as Existing			
				1 Pitwell Mews London E8 1FH United Kingdom	T: 020 7502 2599 F: 070 0604 0213 E: info@wiltonstudio.eu	Scale 1:50 @A3	Date February 2015	Dwg. No. 070	Rev. A

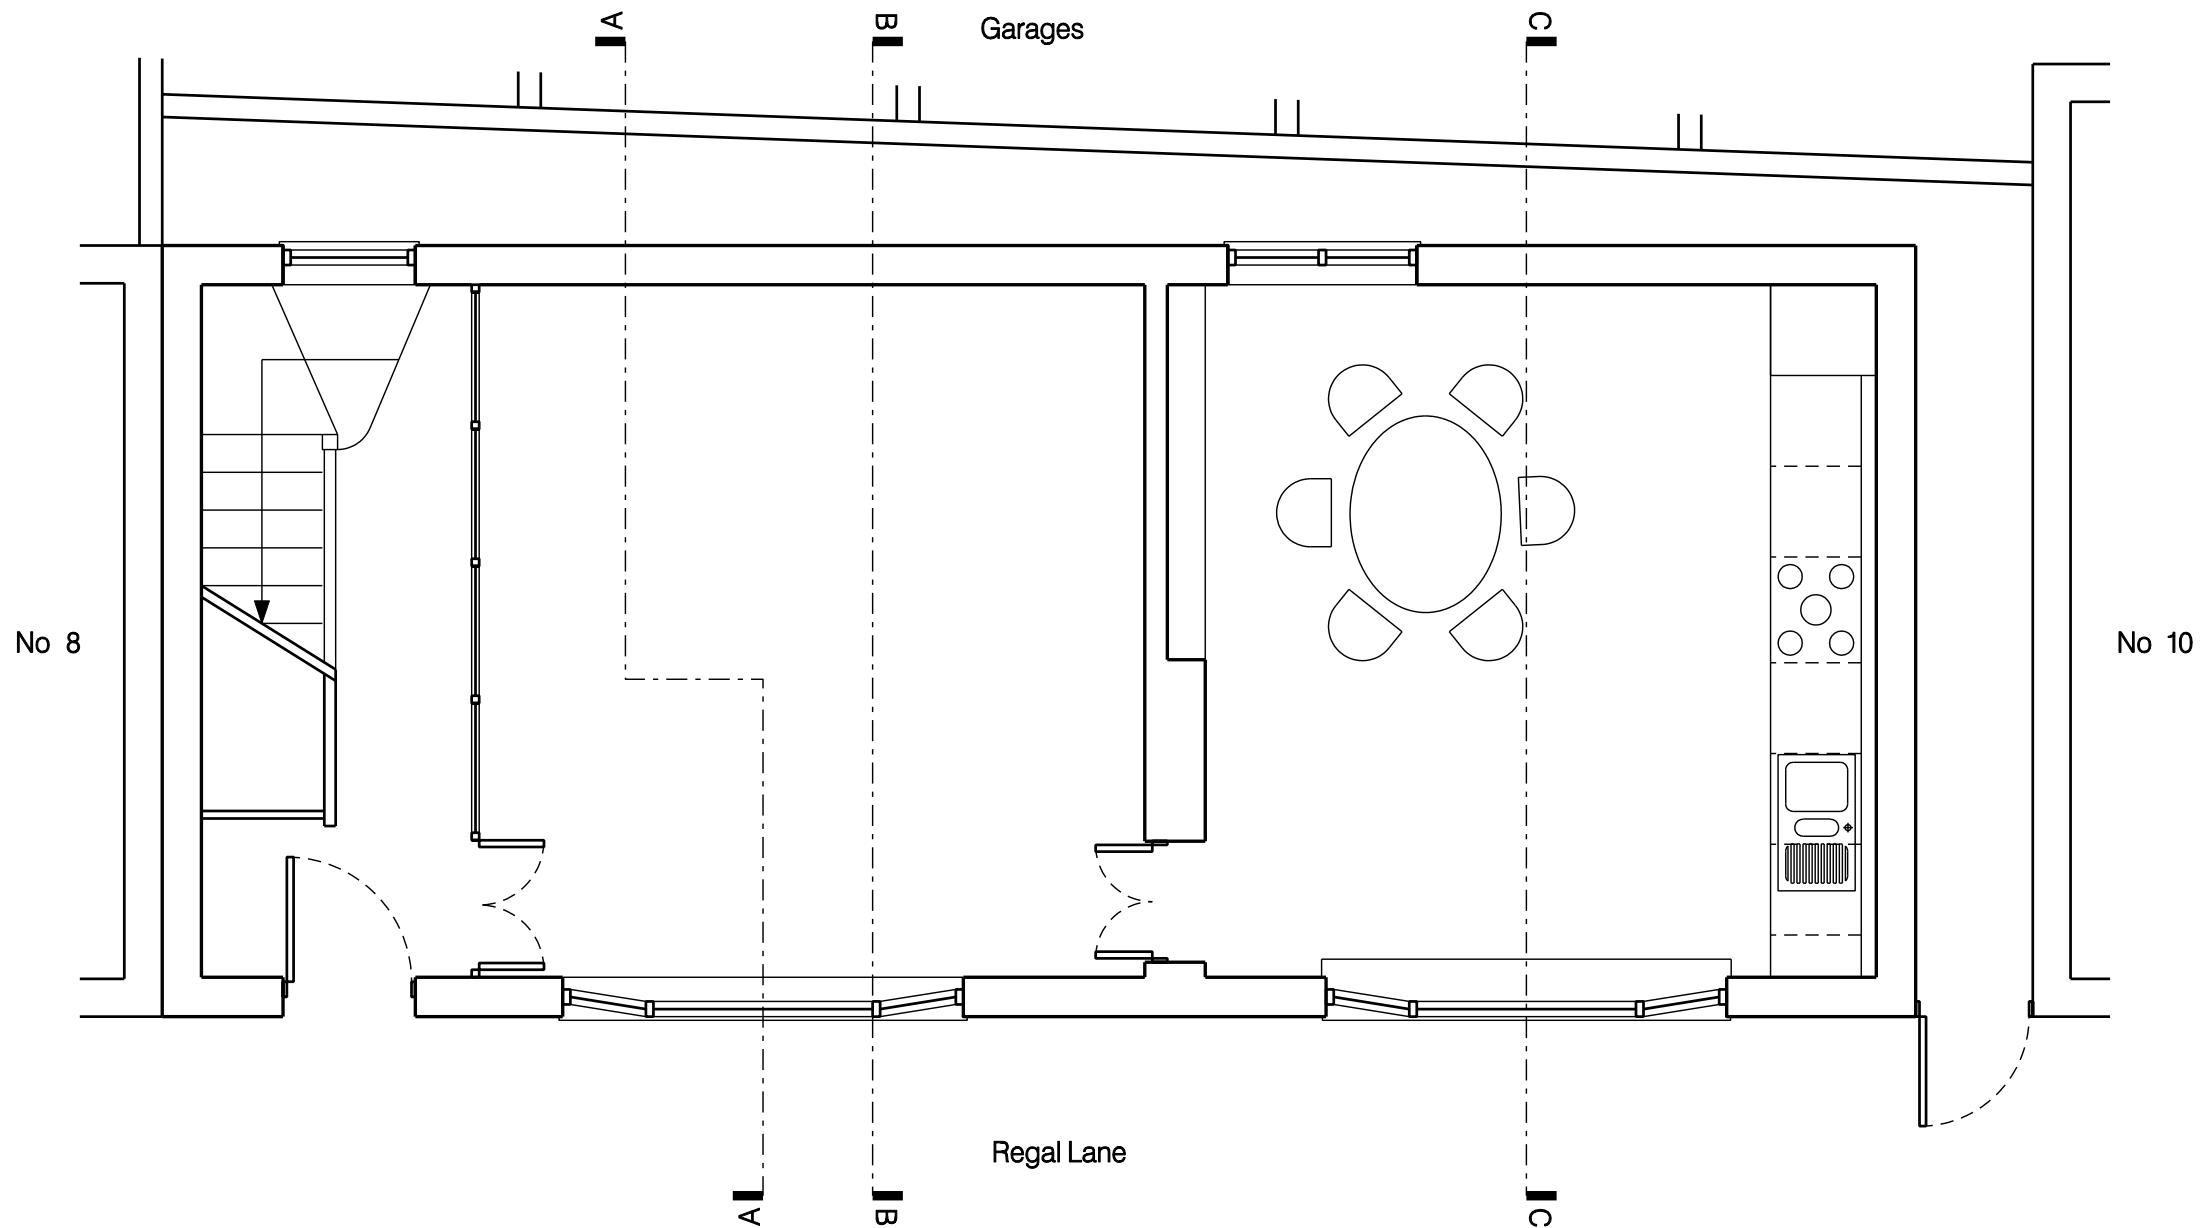

Scale 1m 2m 3m 4m 5m		Revision A		Date 27.04.'15	Change Section lines added	Project 9 Regal Lane, NW1 7TH			Reference REG				
Survey Notes 1. Do not scale from this drawing. 2. Architect's survey indicative only. Contractor to undertake own surveys and investigations before starting site work.						Wilton Studio		Drawing Title Ground Floor Plan					
						1 Pitwell Mews London E8 1FH United Kingdom		T: 020 7502 2599 F: 070 0604 0213 E: info@wiltonstudio.eu		Scale 1:50 @A3	Date February 2015	Dwg. No. 100	Rev. A

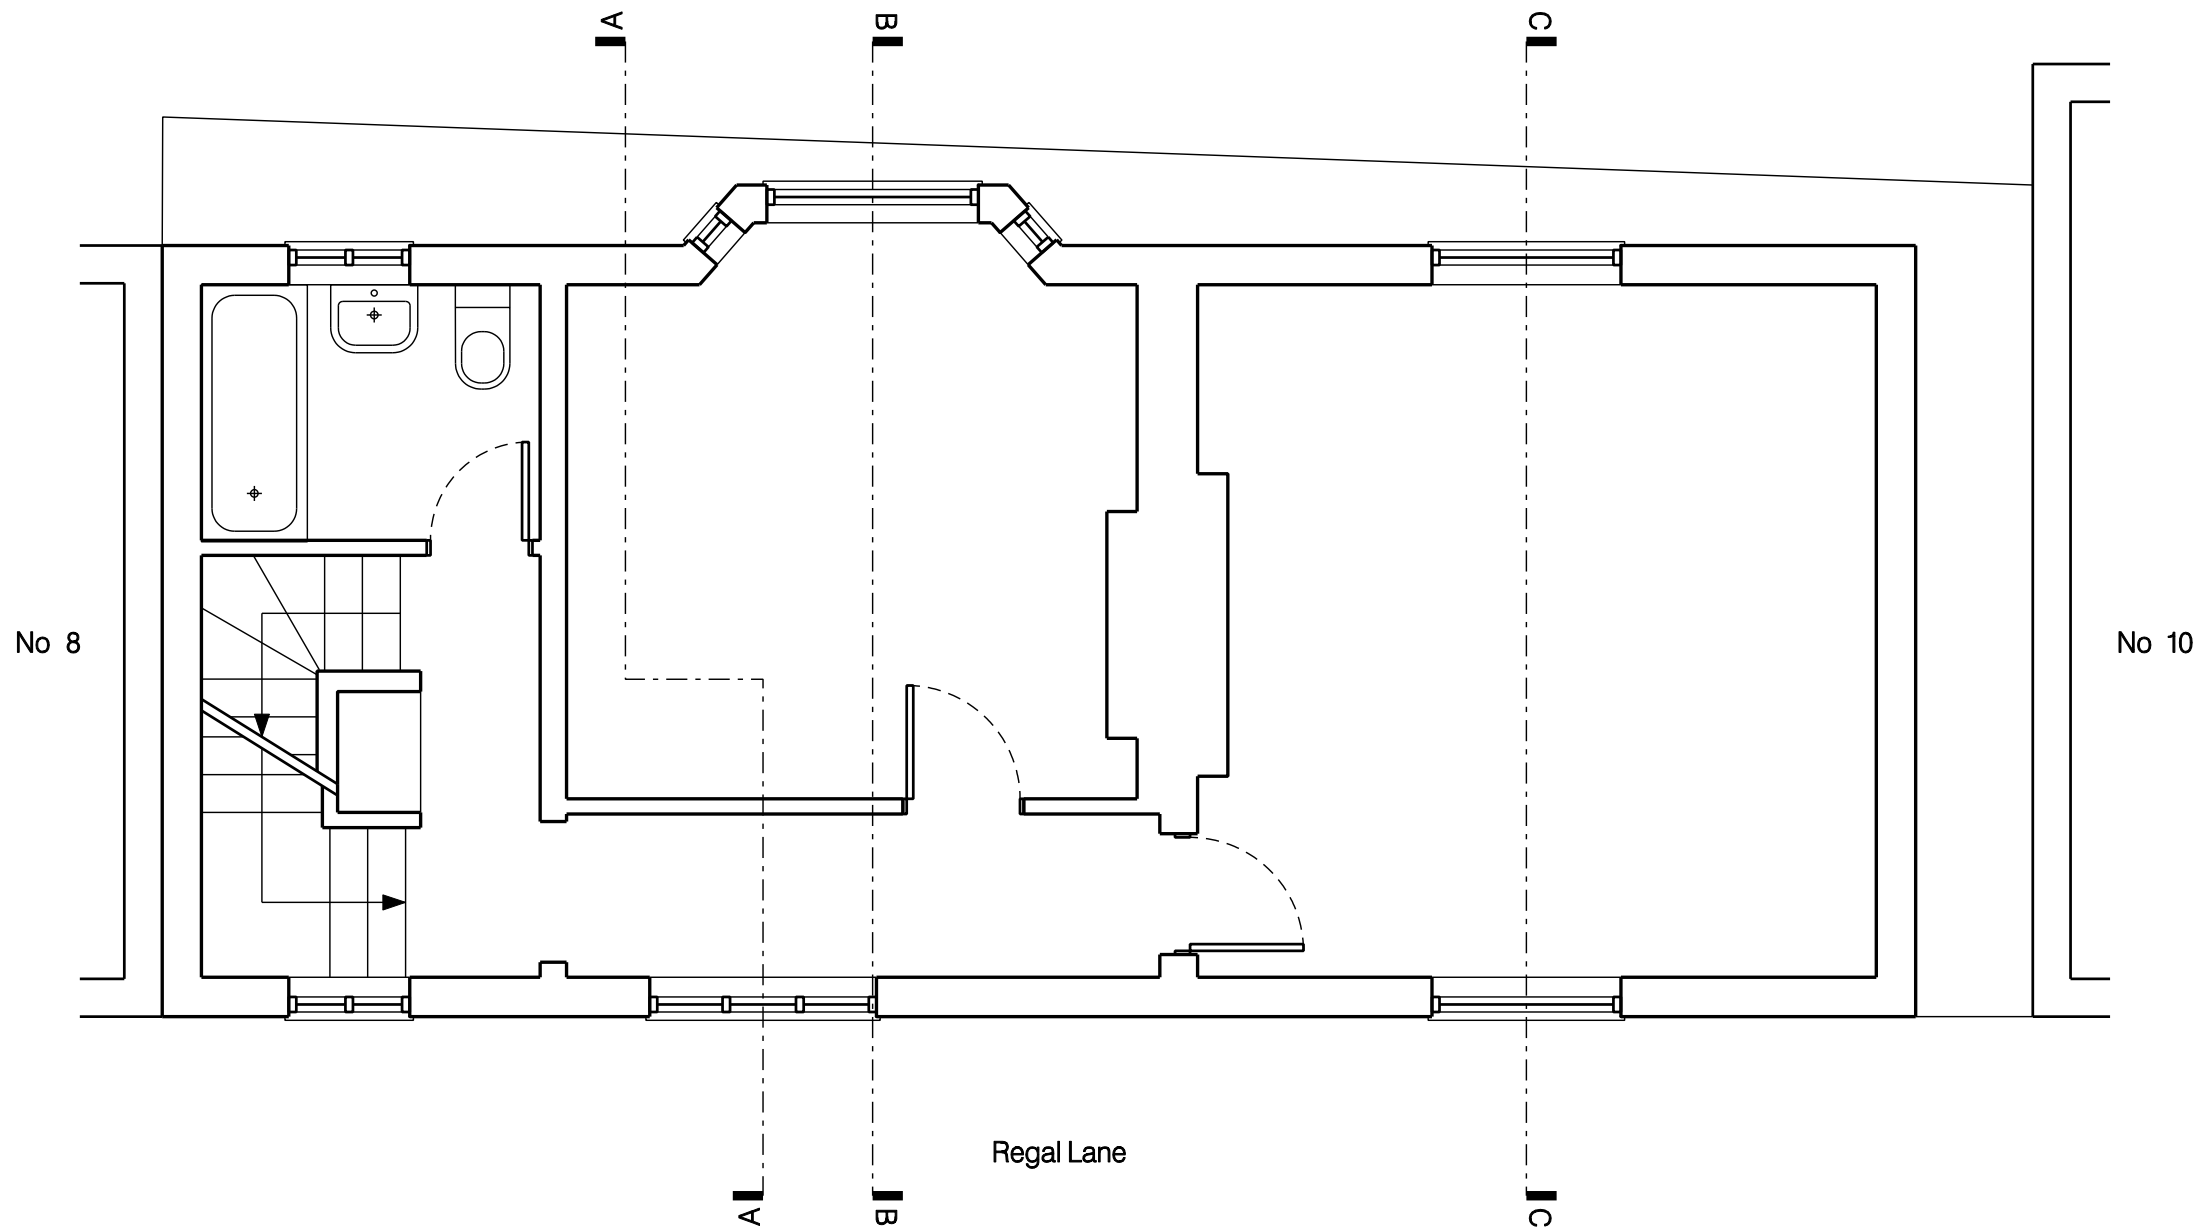

Scale 1m 2m 3m 4m 5m Survey Notes 1. Do not scale from this drawing. 2. Architect's survey indicative only. Contractor to undertake own surveys and investigations before starting site work.	Revision A			Date 27.04.'15	Change Section lines added	Project 9 Regal Lane, NW1 7TH			Reference REG	
	Wilton Studio					Drawing Title First Floor Plan				
						Scale 1:50 @A3		Date February 2015		Dwg. No. 101
1 Pitwell Mews London E8 1FH United Kingdom		T: 020 7502 2599 F: 070 0604 0213 E: info@wiltonstudio.eu								

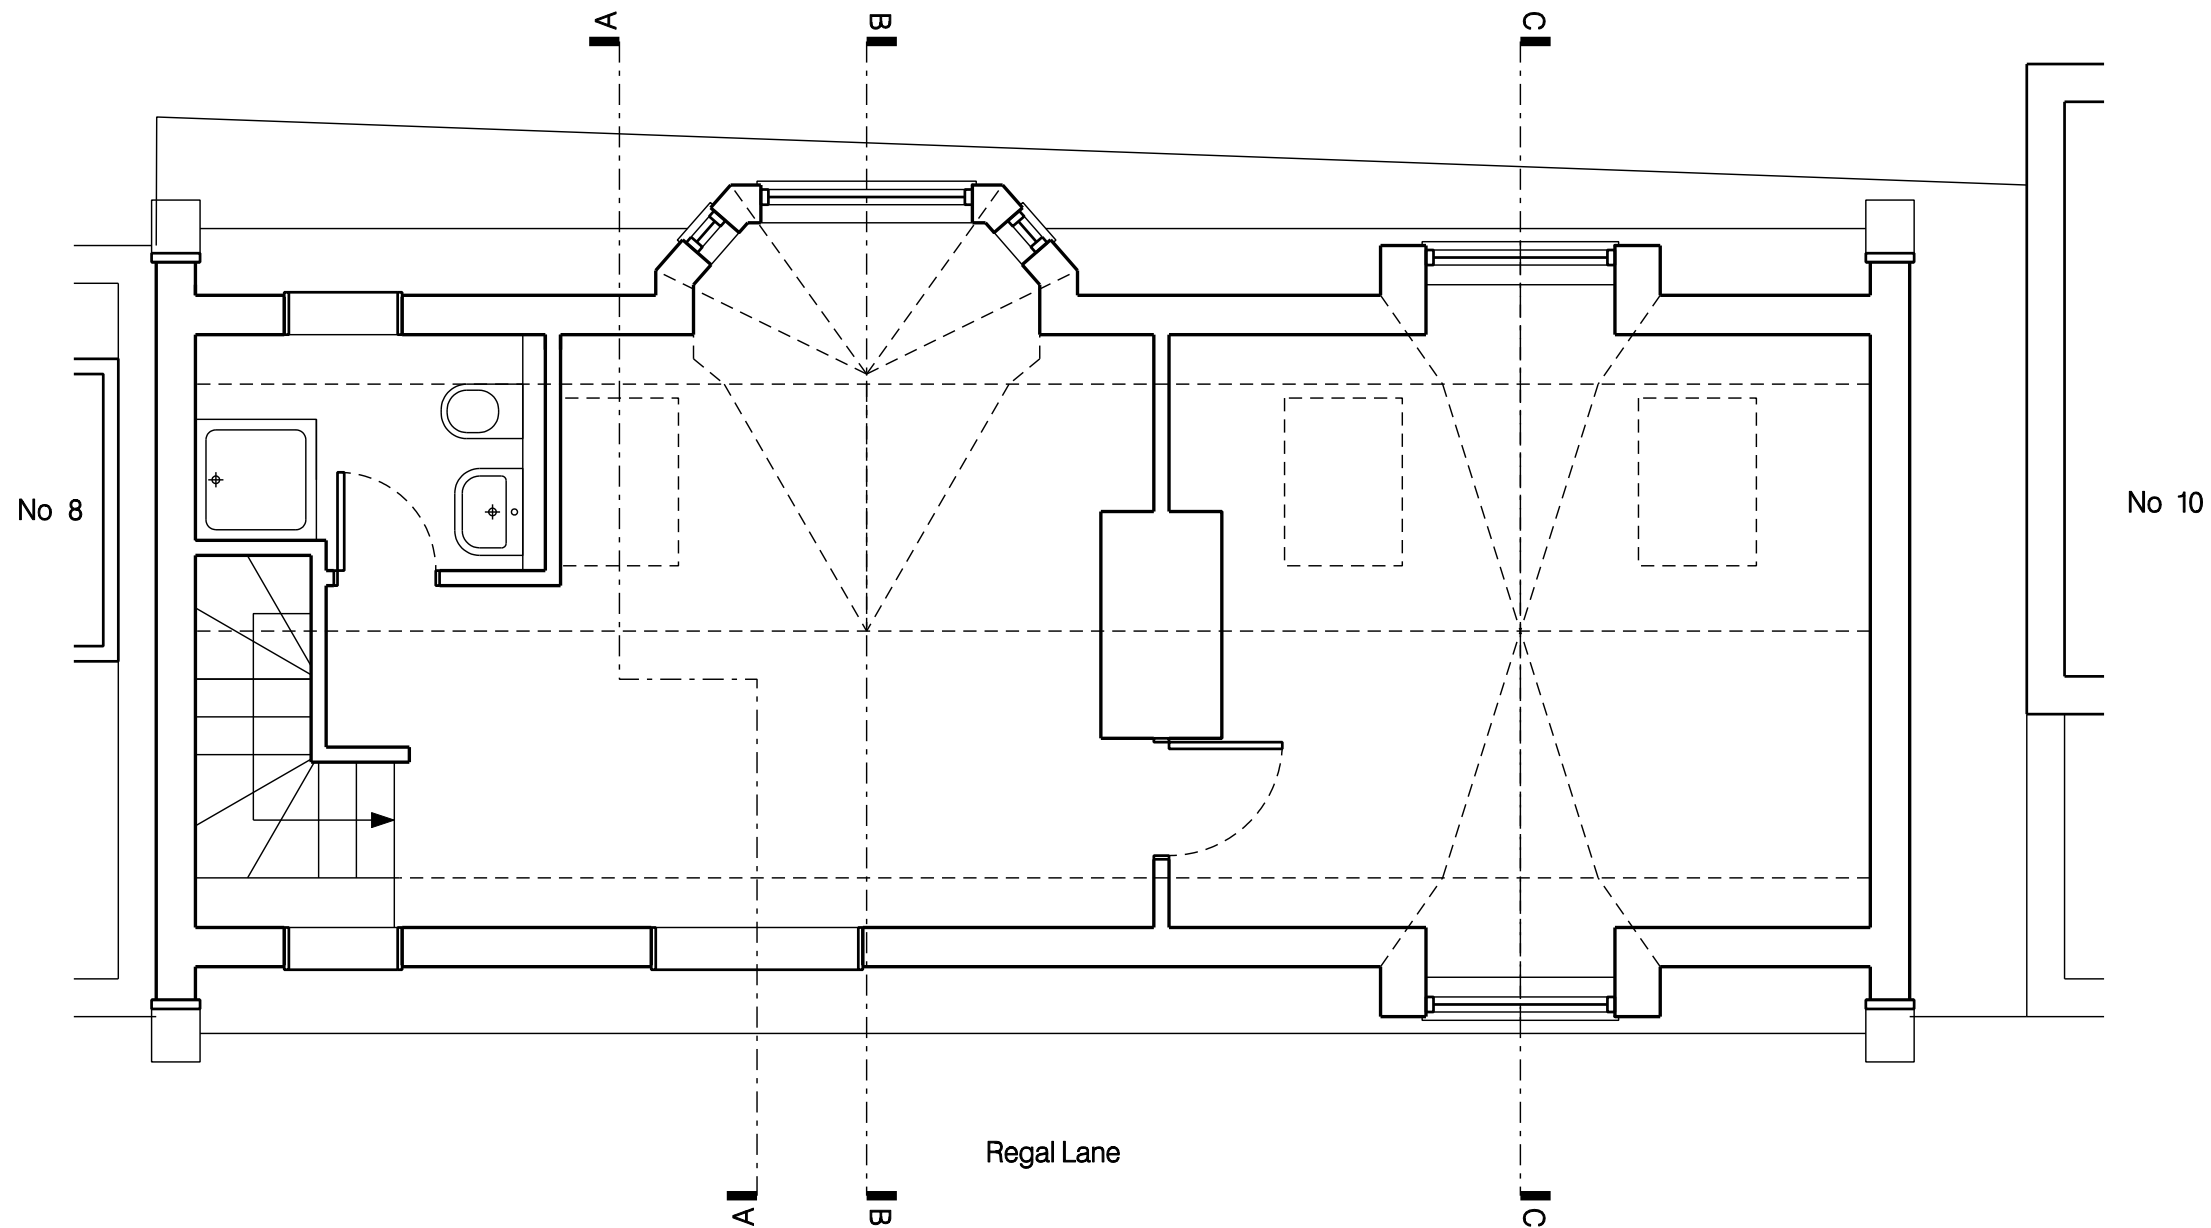

Scale 1m 2m 3m 4m 5m Survey Notes 1. Do not scale from this drawing. 2. Architect's survey indicative only. Contractor to undertake own surveys and investigations before starting site work.	Revision A			Date 27.04.'15	Change Section lines added	Project 9 Regal Lane, NW1 7TH			Reference REG	
	Wilton Studio					Drawing Title Second Floor Plan				
						Scale 1:50 @A3		Date February 2015		Dwg. No. 102
1 Pitwell Mews London E8 1FH United Kingdom		T: 020 7502 2599 F: 070 0604 0213 E: info@wiltonstudio.eu								



Survey Notes

1. Do not scale from this drawing.
2. Architect's survey indicative only. Contractor to undertake own surveys and investigations before starting site work.

Revision	Date	Change
----------	------	--------

Project

9 Regal Lane, NW1 7TH

Reference

REG

Wilton Studio

Drawing Title

Front Elevation as Proposed

1 Pitwell Mews
London E8 1FH
United Kingdom

T: 020 7502 2599
F: 070 0604 0213
E: info@wiltonstudio.eu

Scale

1:50 @A3

Date

February 2015

Dwg. No.	Rev.
110	



Survey Notes

1. Do not scale from this drawing.
2. Architect's survey indicative only. Contractor to undertake own surveys and investigations before starting site work.

Revision	Date	Change
----------	------	--------

Project

9 Regal Lane, NW1 7TH

Reference

REG

Wilton Studio

Drawing Title

Rear Elevation as Proposed

1 Pitwell Mews
London E8 1FH
United Kingdom

T: 020 7502 2599
F: 070 0604 0213
E: info@wiltonstudio.eu


Scale

1:50 @A3


Date

February 2015

Dwg. No.	Rev.
111	

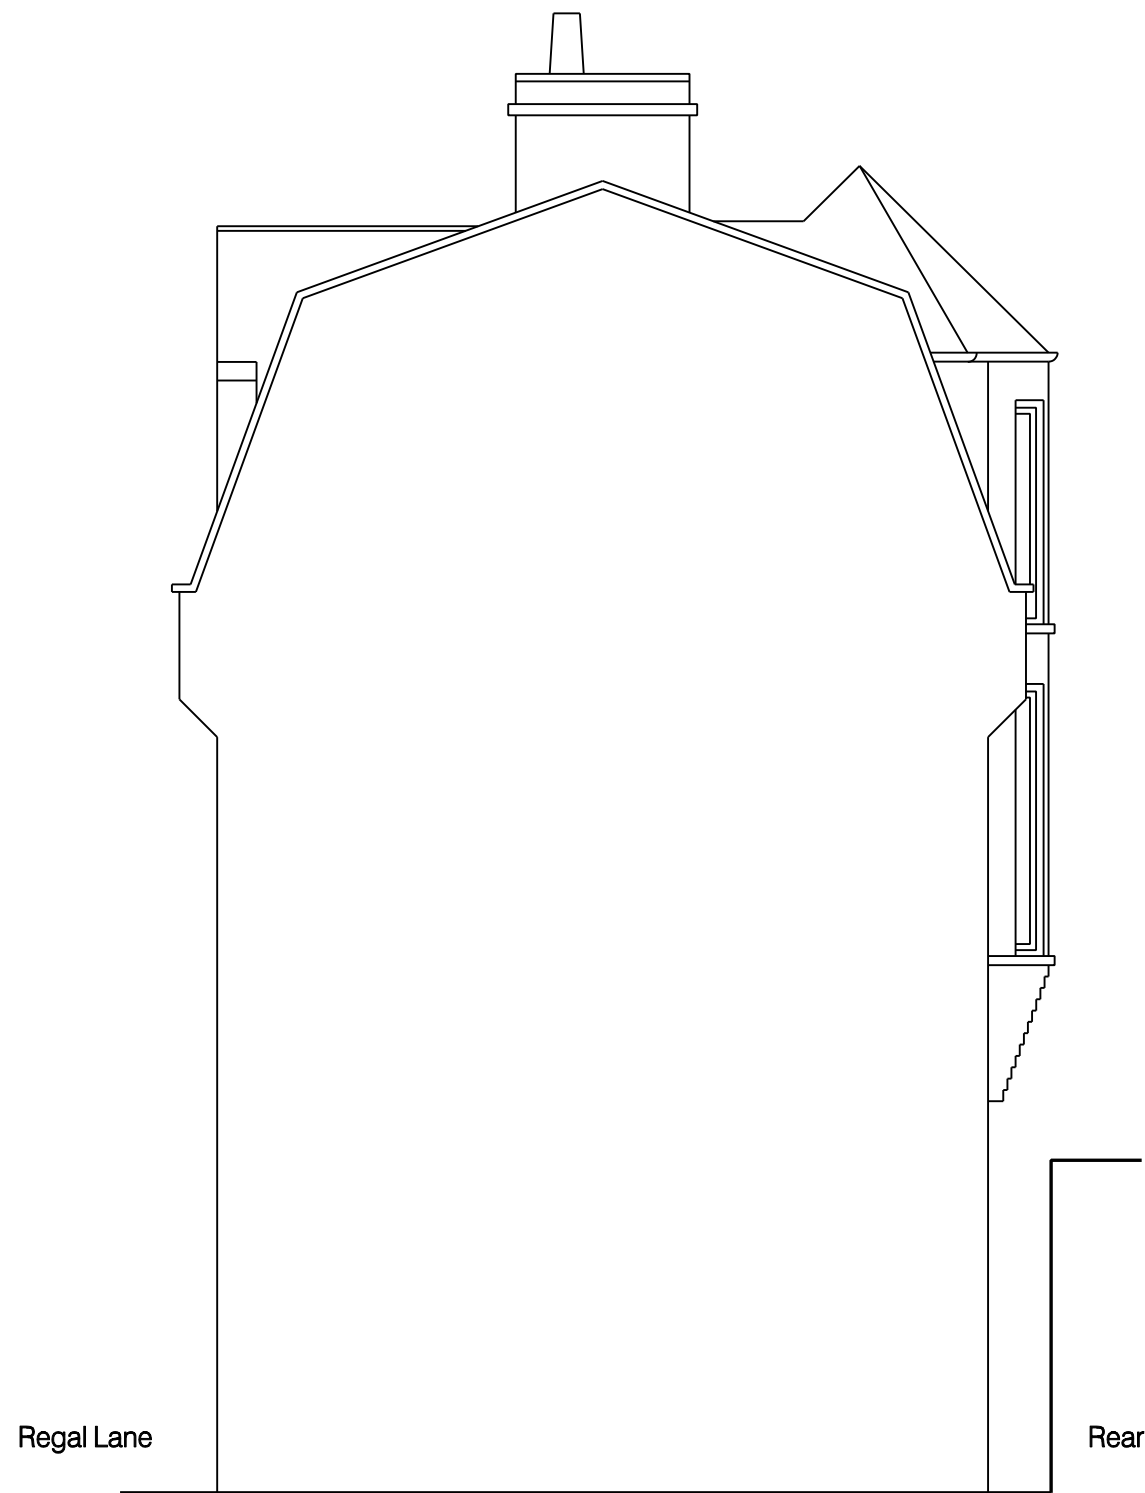


East Elevation as Proposed

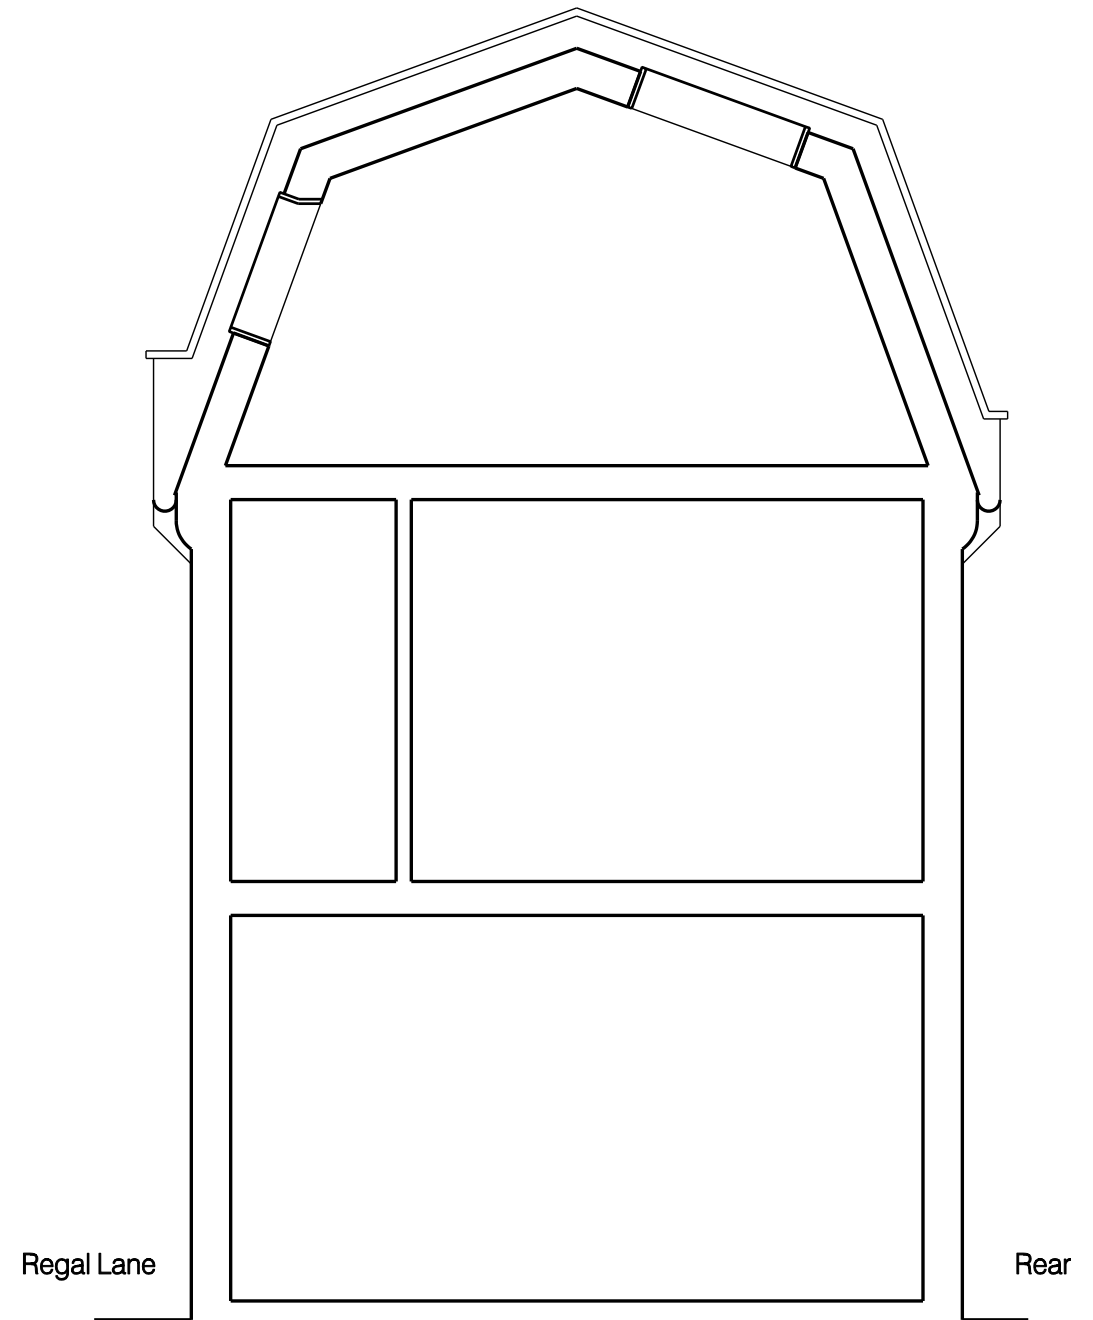


Section A-A as Proposed

Scale 1m 2m 3m 4m 5m		Revision A		Date 27.04.'15	Change East levation added; section A-A modified	Project 9 Regal Lane, NW1 7TH				Reference REG	
Survey Notes 1. Do not scale from this drawing. 2. Architect's survey indicative only. Contractor to undertake own surveys and investigations before starting site work.						Wilton Studio		Drawing Title East Elevation/Section A-A as Proposed			
						1 Pitwell Mews London E8 1FH United Kingdom T: 020 7502 2599 F: 070 0604 0213 E: info@wiltonstudio.eu		Scale 1:50 @A3	Date February 2015	Dwg. No. 120	Rev. A

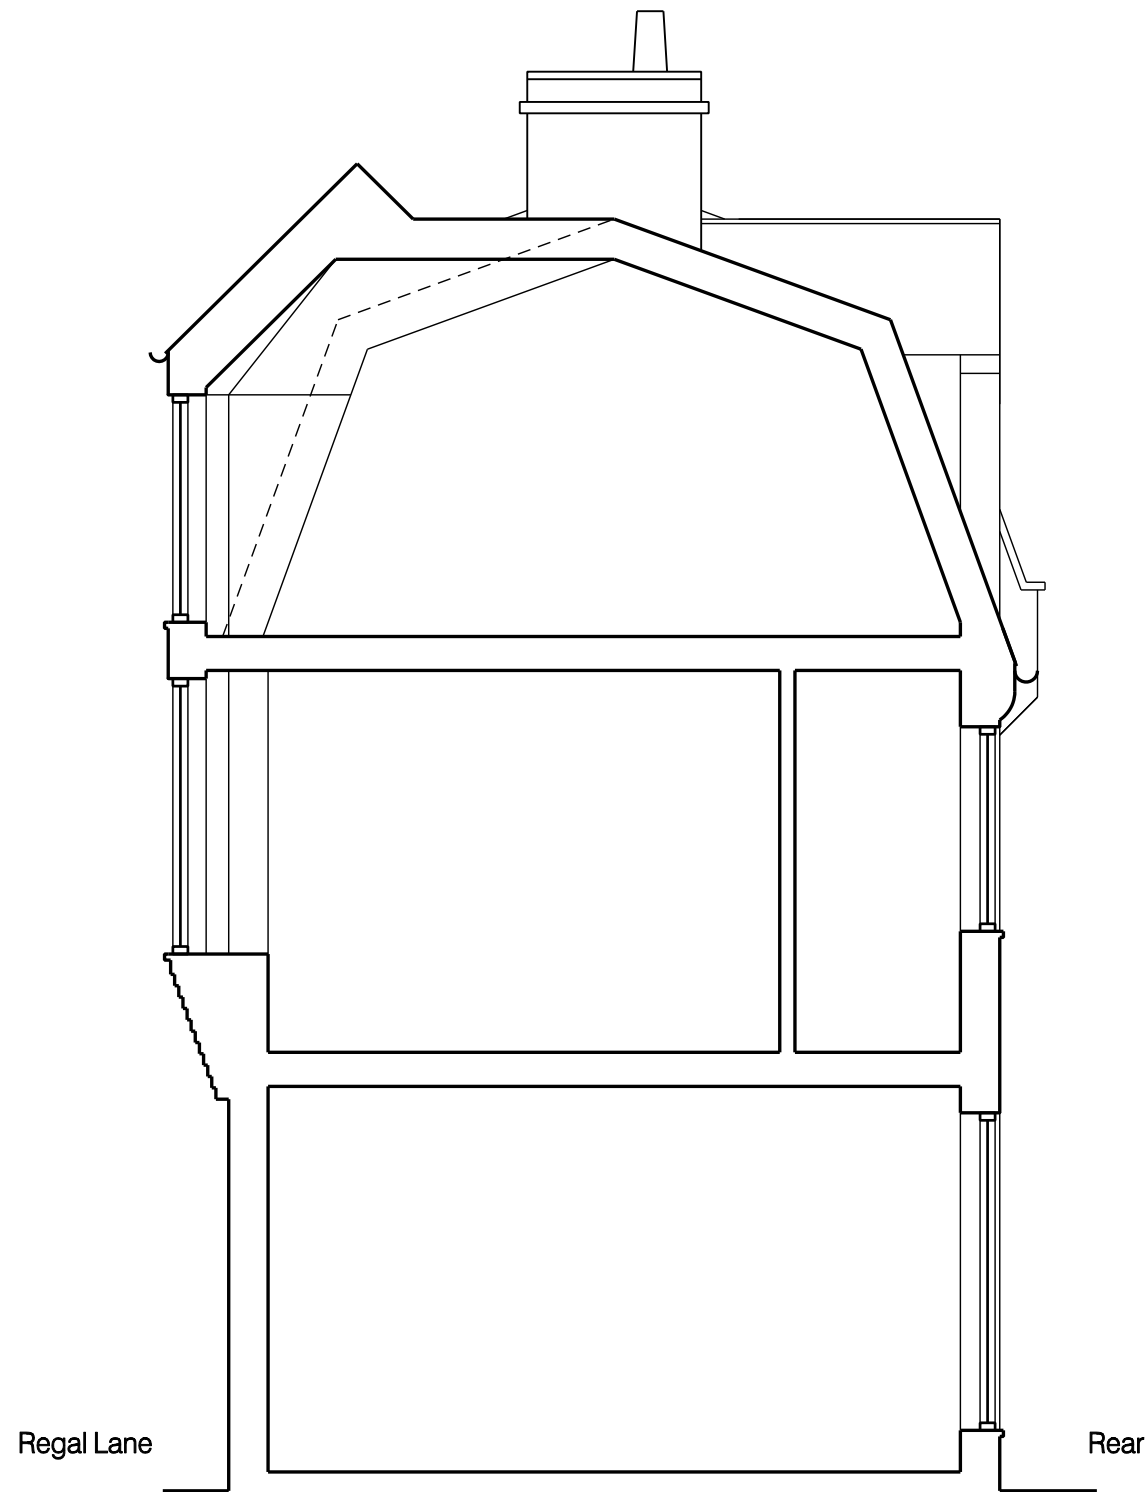

Section B-B as Proposed

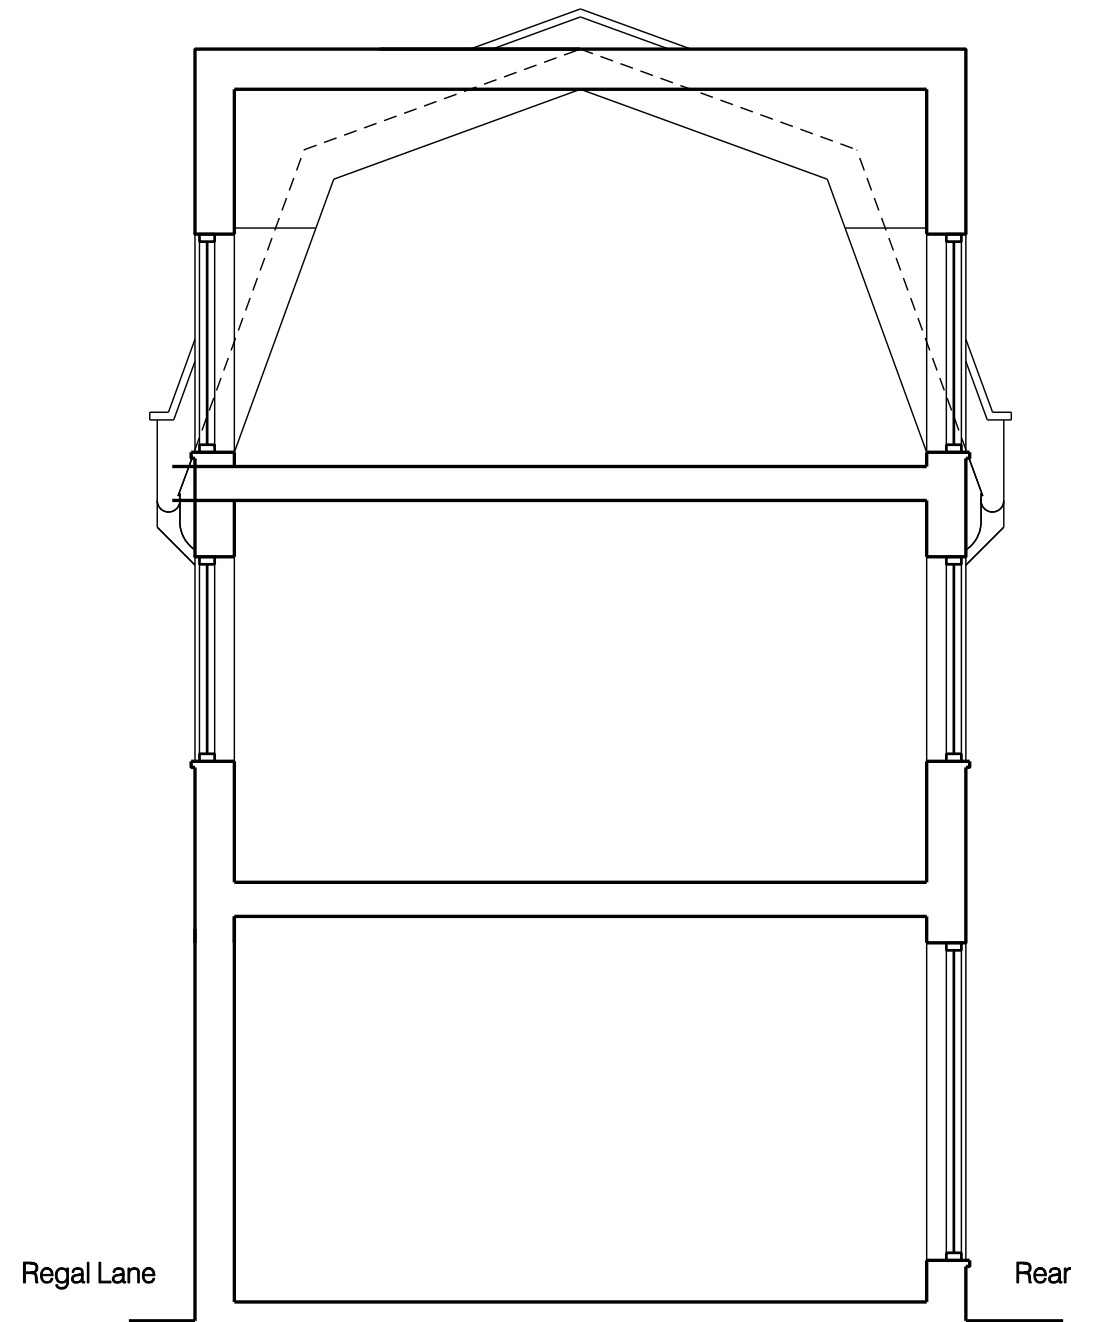

Section C-C as Proposed

Scale 1m 2m 3m 4m 5m Survey Notes 1. Do not scale from this drawing. 2. Architect's survey indicative only. Contractor to undertake own surveys and investigations before starting site work.	Revision Date Change			Project 9 Regal Lane, NW1 7TH		Reference REG	
				Wilton Studio		Drawing Title Sections B-B and C-C as Proposed	
				1 Pitwell Mews London E8 1FH United Kingdom	T: 020 7502 2599 F: 070 0604 0213 E: info@wiltonstudio.eu	Scale 1:50 @A3	Date February 2015
						Dwg. No. 121	Rev.