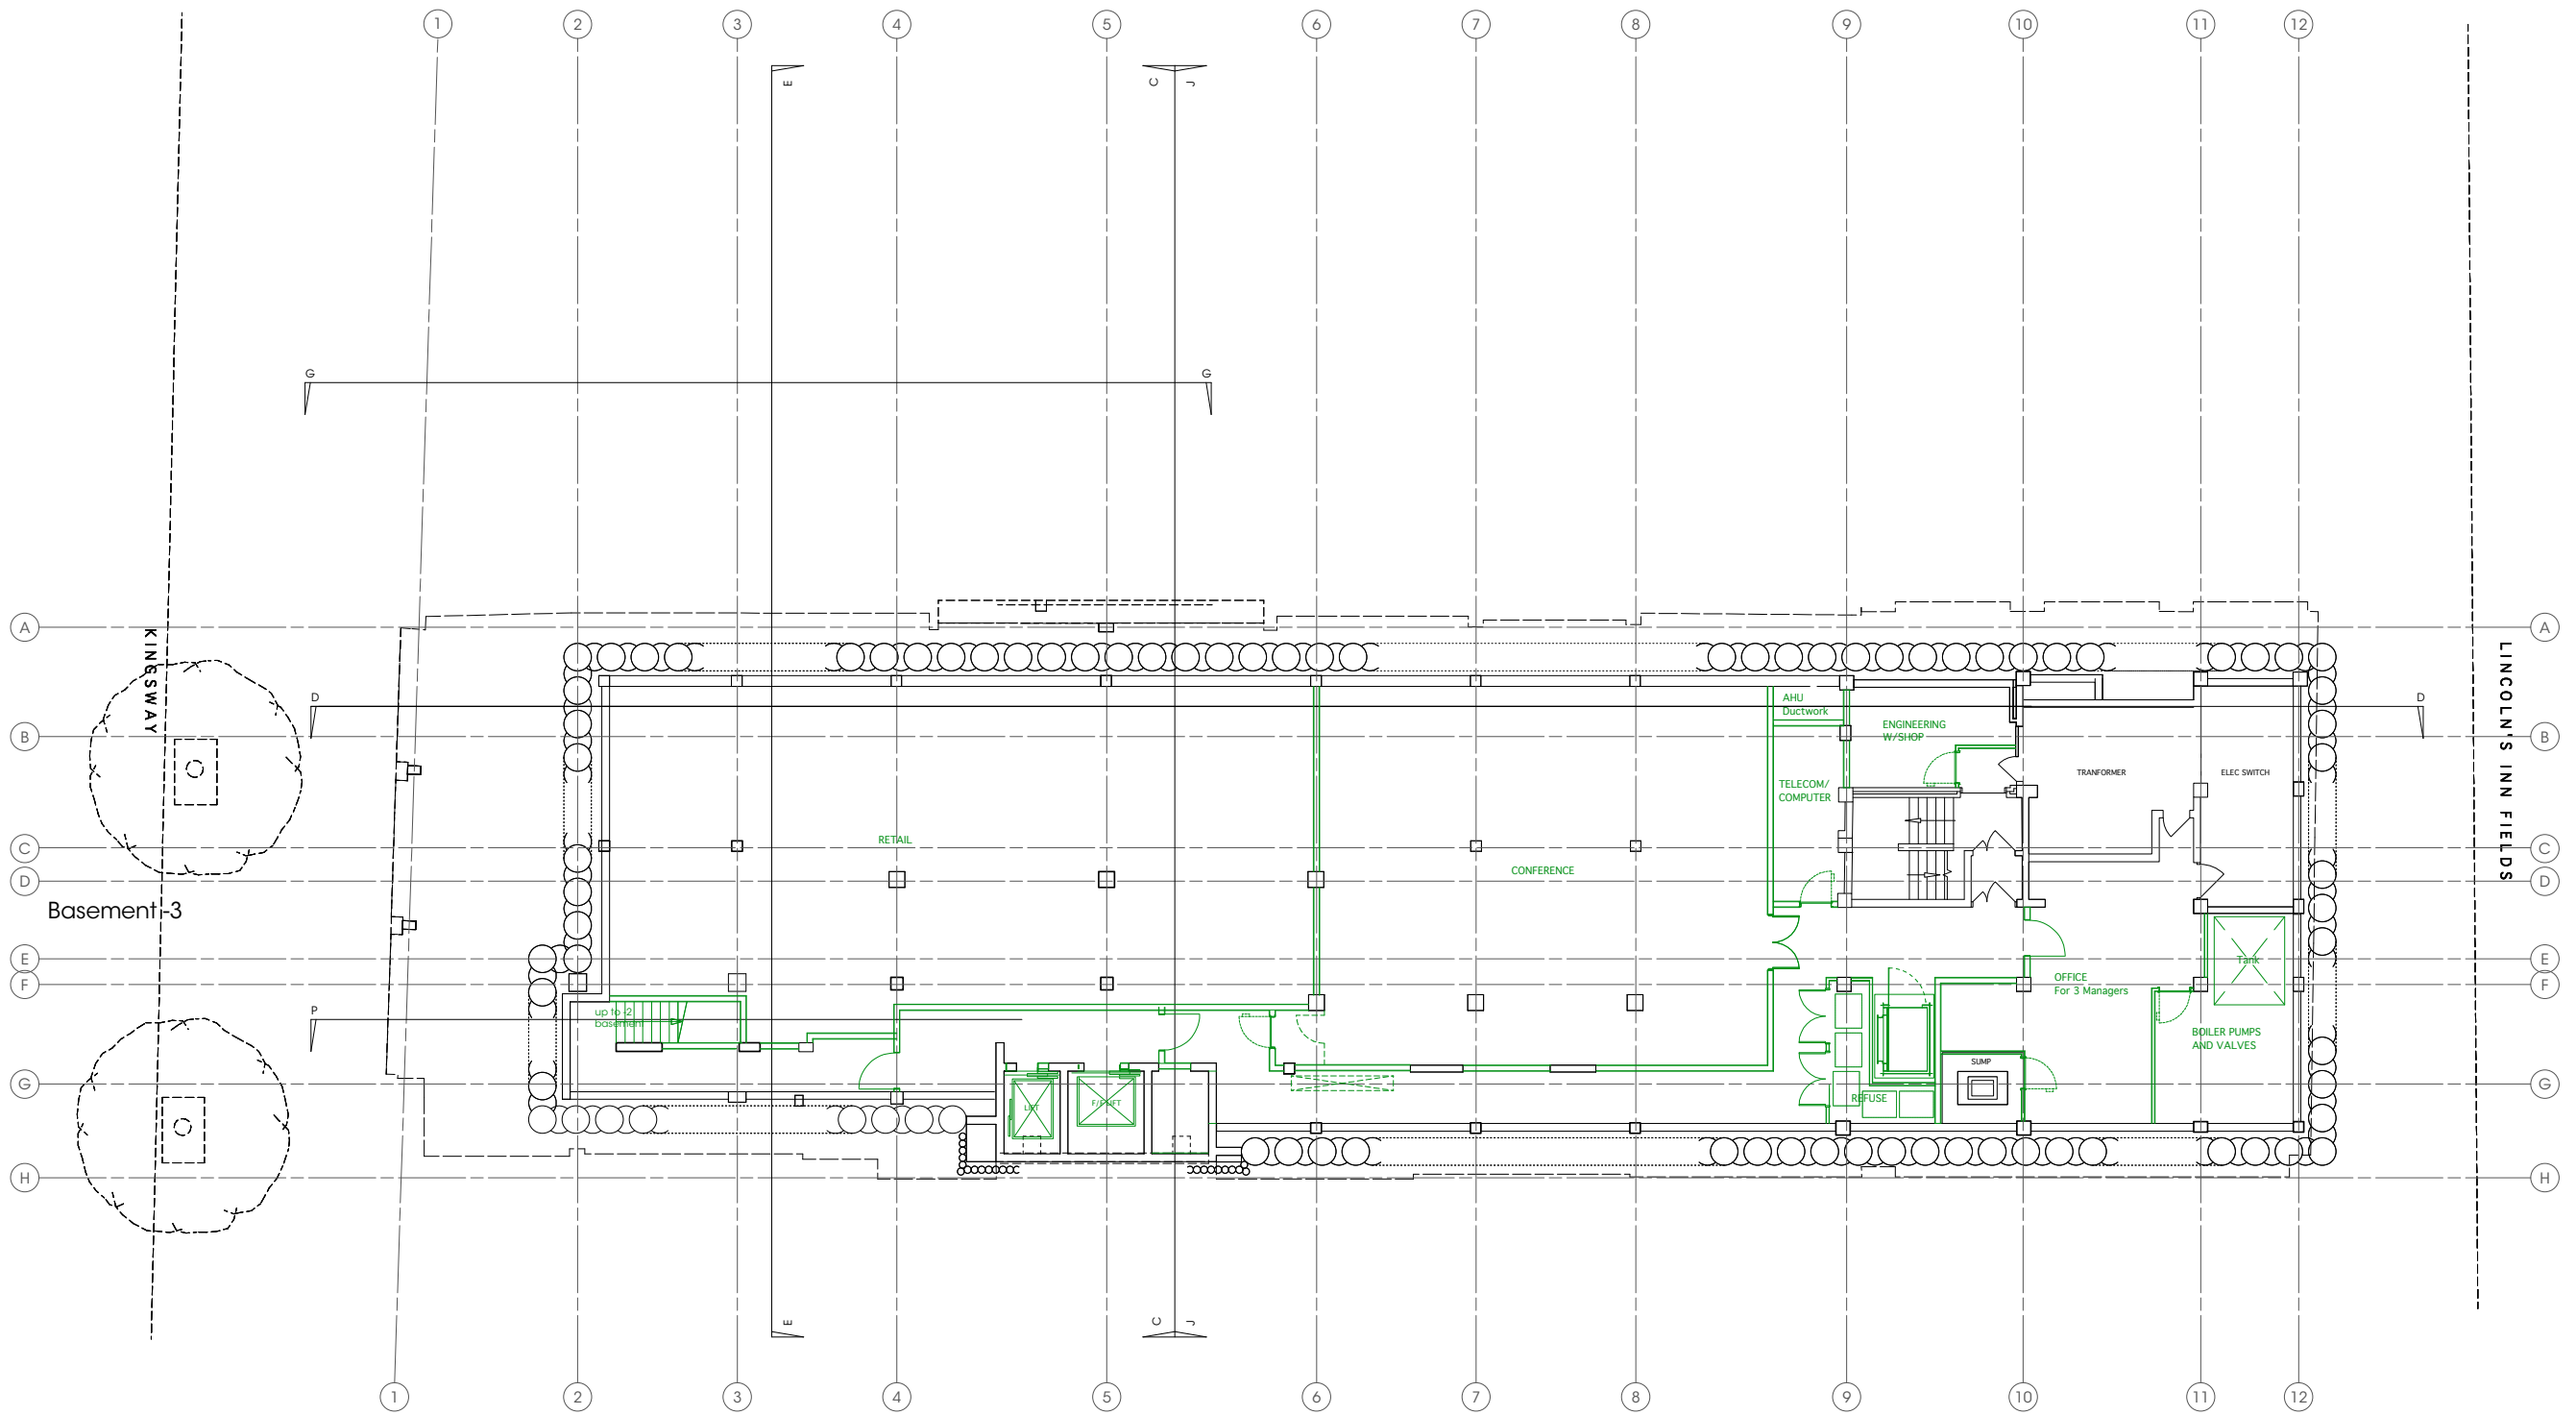
 


A Issued for Planning
0 11th May 2010 - Issued to Client/Consultant/Contractor for information

Revisions

Client LIF Holdings Ltd.

Project 676 Club Quarters Lincoln's Inn Fields/Kingsway

Drawing

-3 Basement Floor Plan

Scale 1:100 @ A1

Drawing number 676-GA-097 A

**ROBERT
HUTSON**

**CHARTERED
ARCHITECTS**

LONDON OFFICE
94 LEONARD STREET
LONDON-EC2A 4RH
TEL 020 7739 7390
FAX 020 7739 7778
r.h. a l o n d o n
@ b i c o n n e c t . c o m