



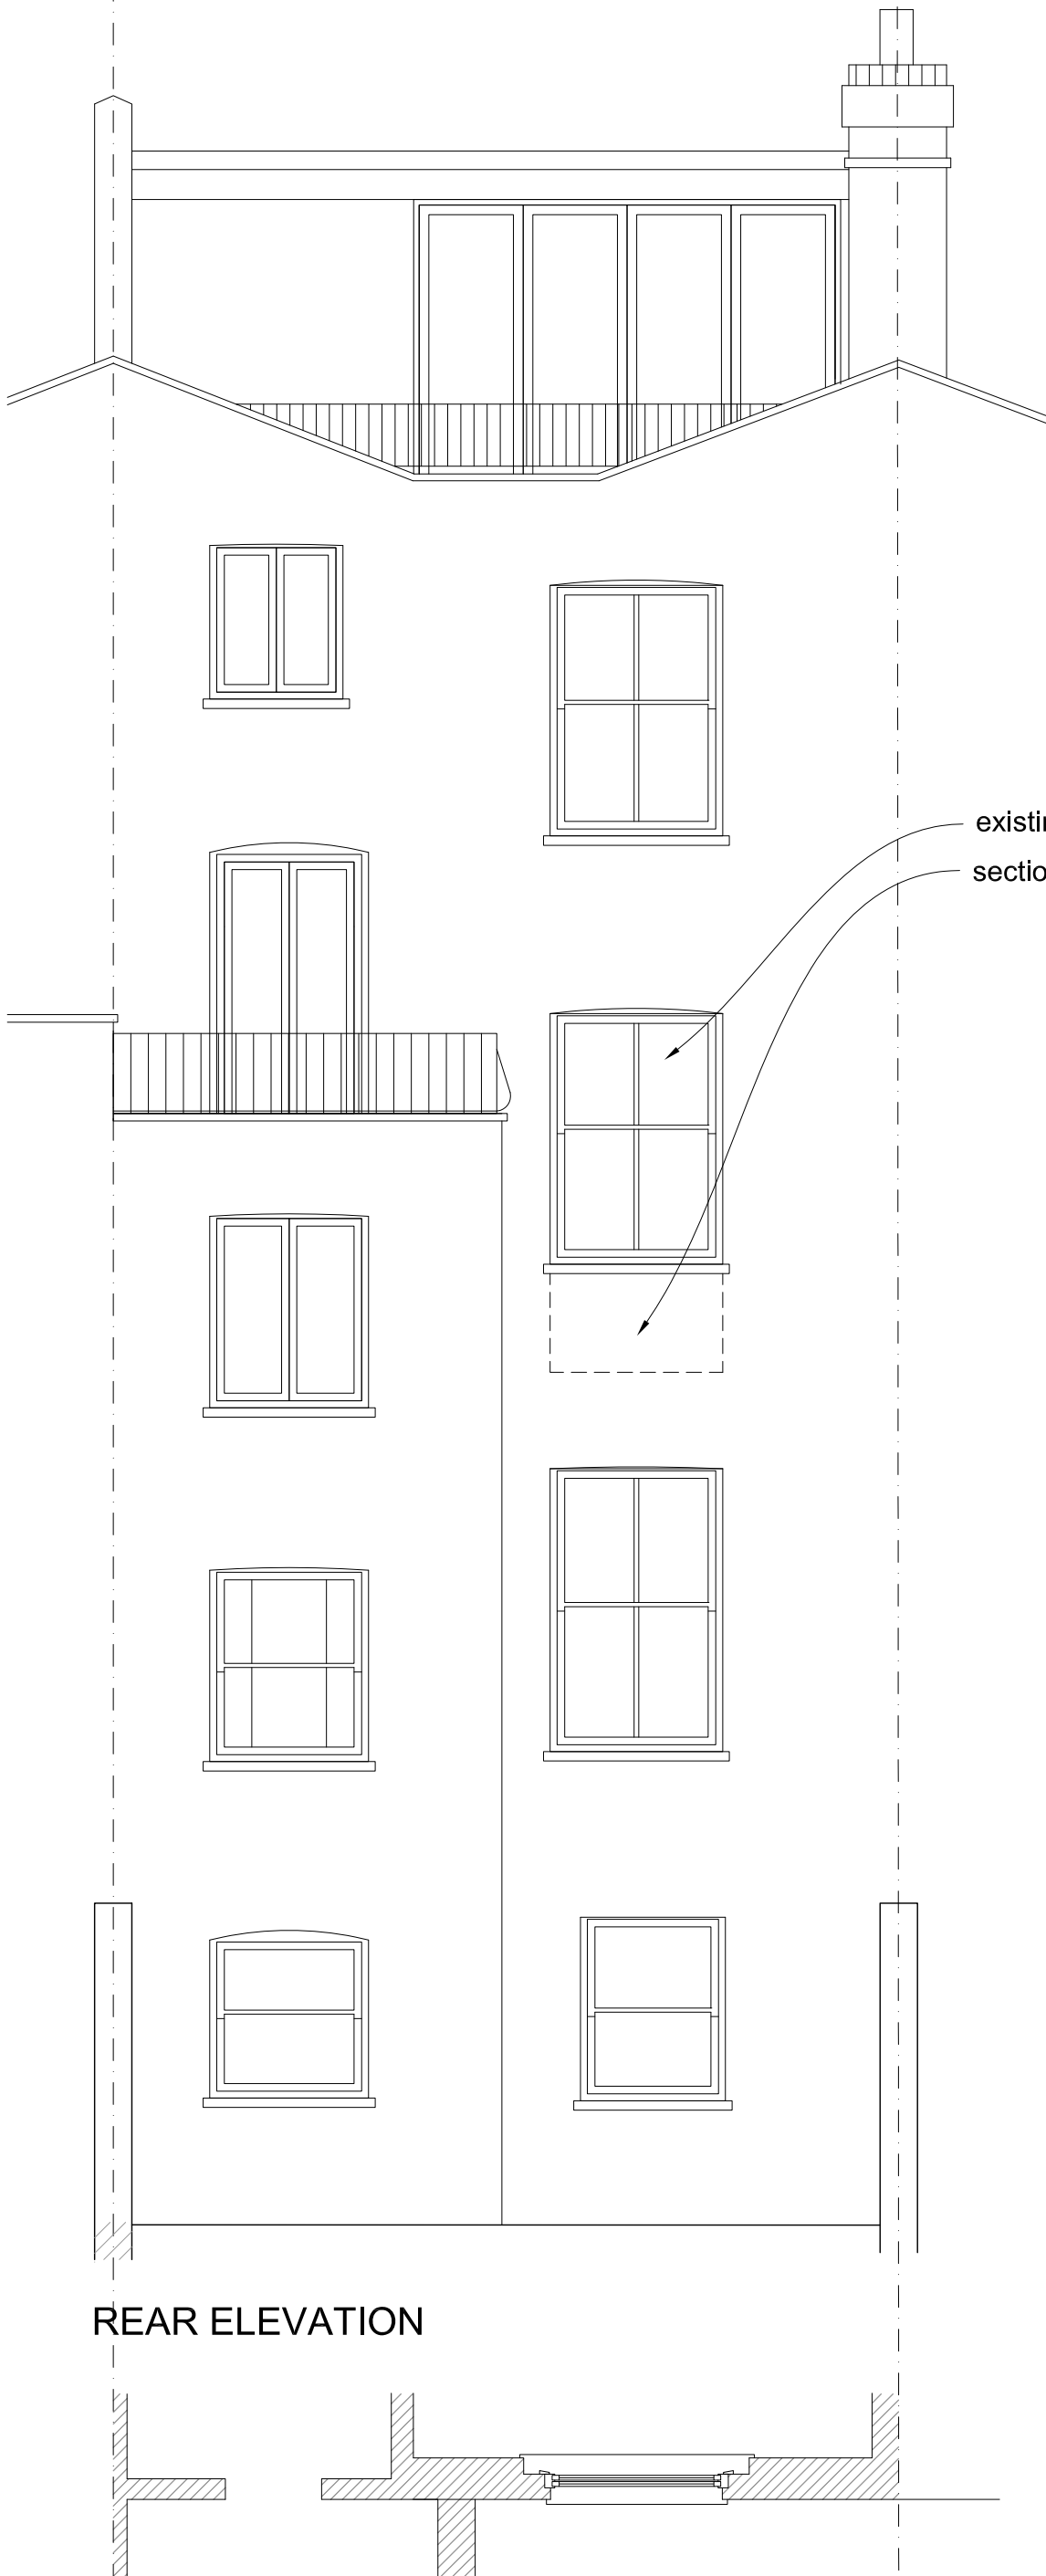

REAR ELEVATION

FIRST FLOOR
PLAN

existing window to be removed
section of wall to be removed

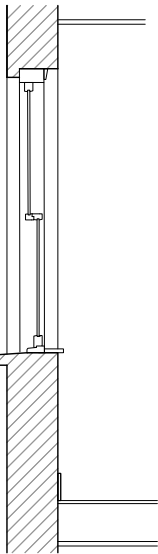

SECTION

FIGURED DIMENSIONS ONLY TO BE USED

Notes

Revisions

AIVARS ARCHITECTS
Aivars Architect Ltd. Company No. 04648728
43B Eton Avenue . London NW3 3EP England
Tel 44(0)20 7794 5411 - Fax 44(0)870 7061949
ca@alvarsarchitects.com

FIRST FLOOR FLAT
157 GLOUCESTER AVE
LONDON NW1 8LA

Drawing Title

EXISTING

Scale 1:50@A3 Issued APRIL 2105

Status PLANNING

Job No.	Dwg. No.	Rev.
211/P	/ 01	