



Notes

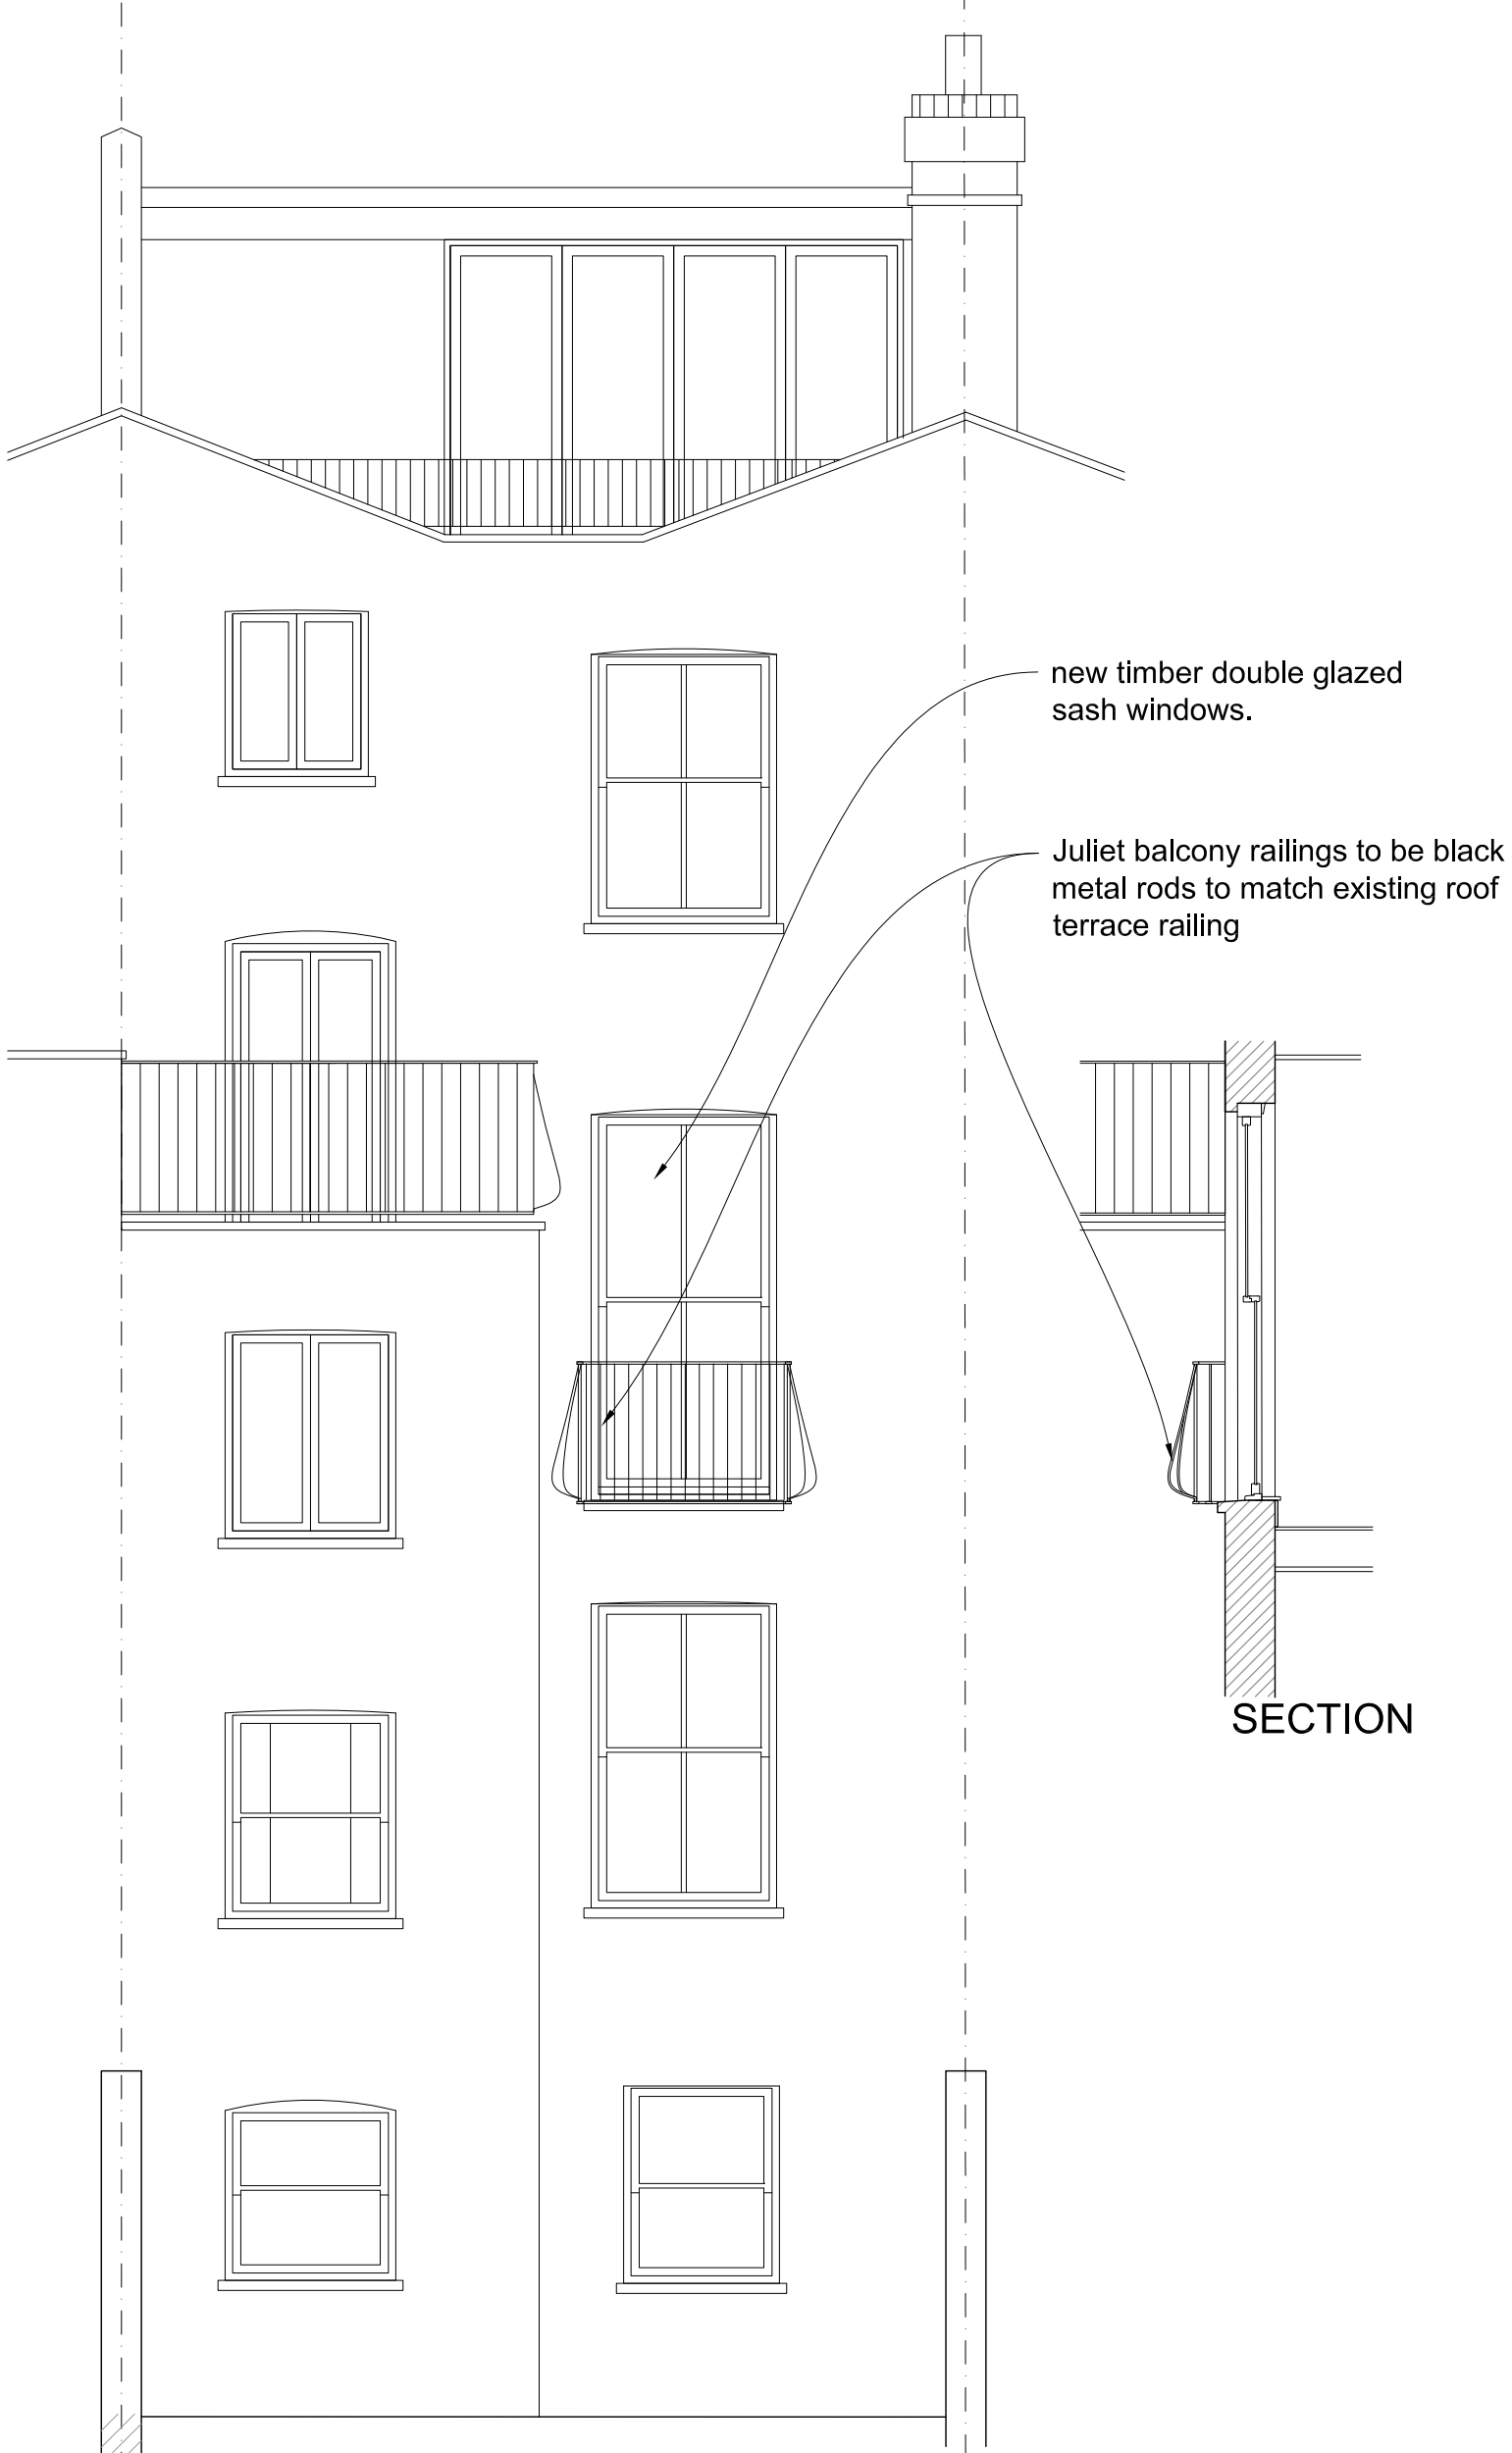

REAR ELEVATION

SECTION

FIRST FLOOR PLAN

 

Revisions

AIVARS ARCHITECTS

Aivars Architect Ltd. Company No. 04648728

43B Eton Avenue . London NW3 3EP England
Tel 44(0)20 7794 5411 - Fax 44(0)870 7061949
ca@alvarsarchitects.com

FIRST FLOOR FLAT
157 GLOUCESTER AVE
LONDON NW1 8LA

Drawing Title

PROPOSED WINDOW
AND
JULIET BALCONY

Scale 1:50@A3 Issued MAY 2105

Status PLANNING

Job No. 211/P	Dwg. No. / 02	Rev.
------------------	------------------	------