
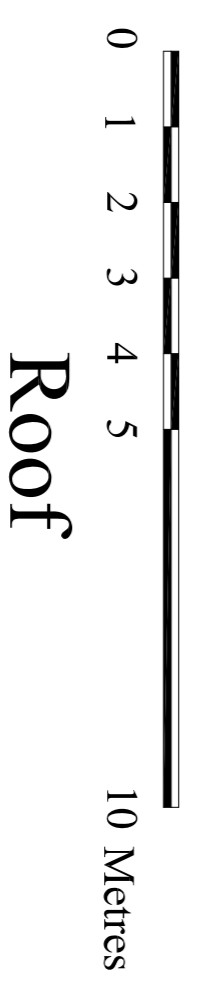


- LEGEND
- EL Eaves level
 - FRL Flat roof level
 - RL Ridge level

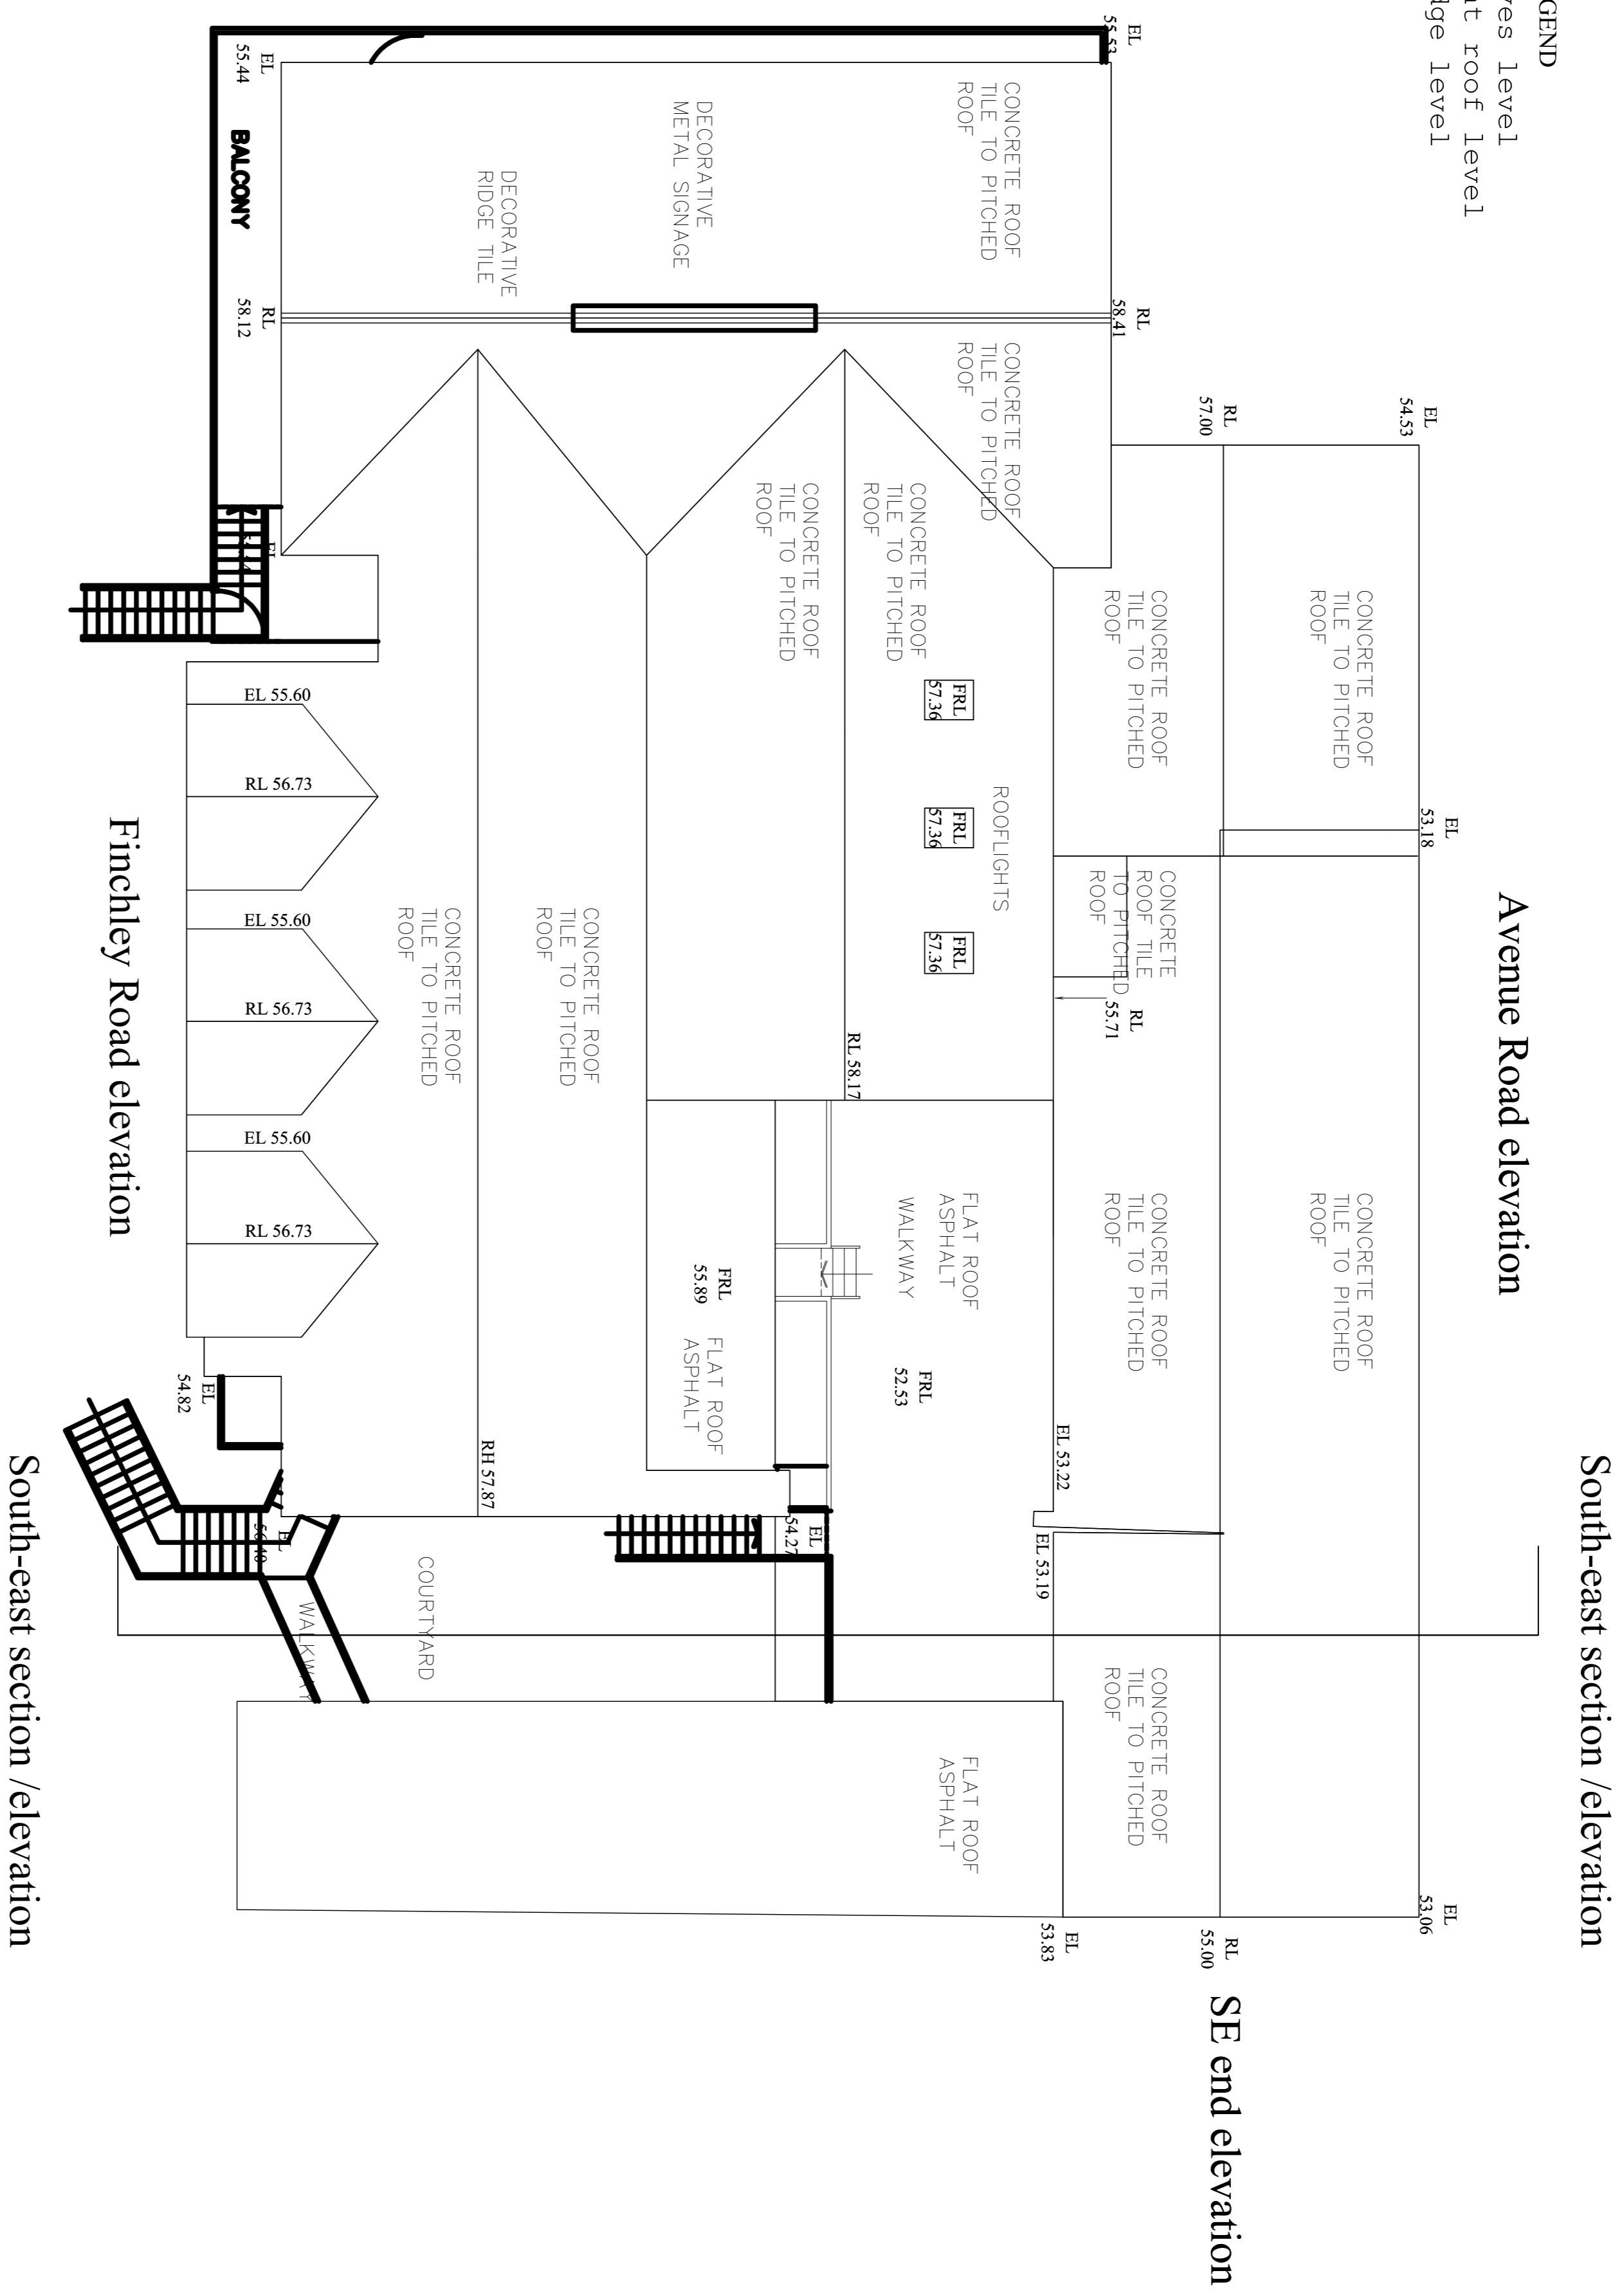

Notes:		Project No.		Client		Project		<p>Samuel Smith ARCHITECTS DEPARTMENT THE OLD BREWERY TADCASTER LS24 9SB TEL:01937 832225 FAX:01937 839229</p>	
This drawing is the property of SAMUEL SMITH. Copyright is reserved and this drawing is not to be reproduced or used in any way without the prior consent in writing of SAMUEL SMITH. This drawing is not to be scaled for the purposes of setting-out. Dimensions to be checked on site and verified prior to commencing.		Date		Scale		THE OLDE SWISS COTTAGE, 98 FINCHLEY ROAD, ST. JOHN'S WOOD, LONDON, NW3 5EL.			
		MARCH 2012		1:100 @ A1		DRAWING TITLE EXISTING ROOF PLAN			
		Checked by		Drawn by		Drawing No.			
		E005				E005			