

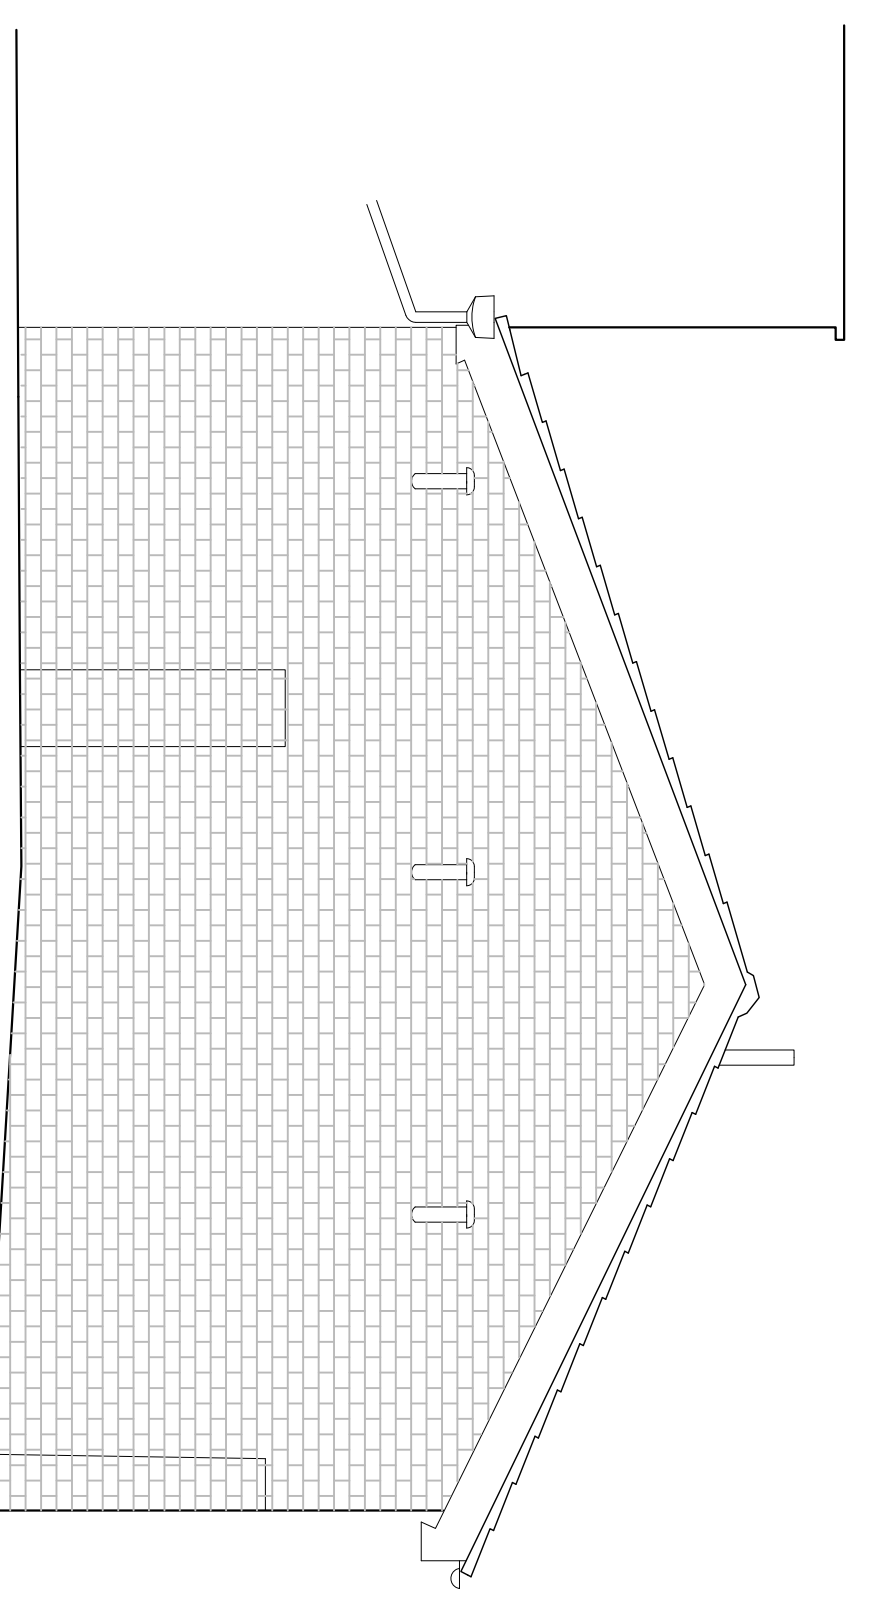


South-east elevation/section

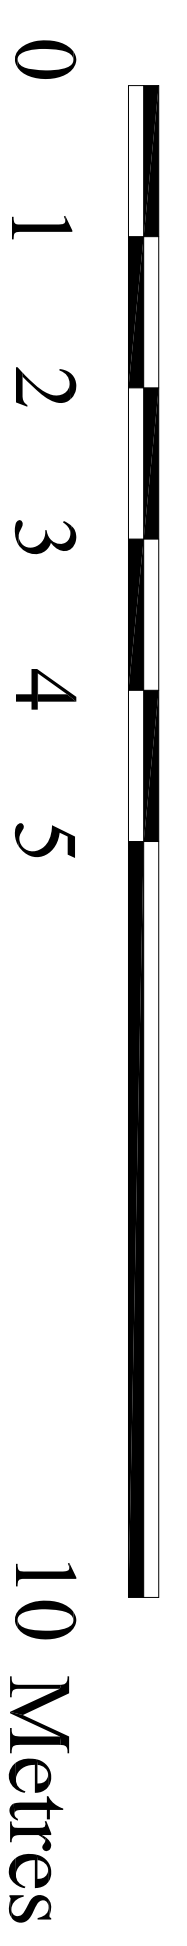

SE end elevation

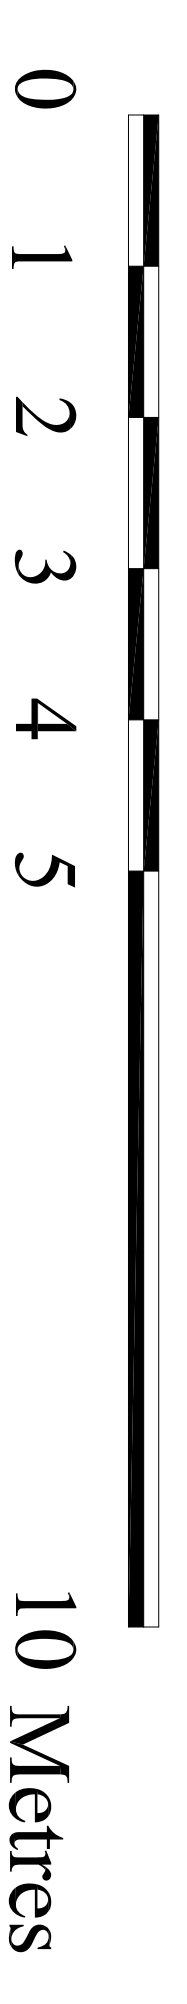

|   |  |                           |  |   |  |                    |  |   |  |
|---|--|---------------------------|--|---|--|--------------------|--|---|--|
| Notes:  |  | North                     |  | Client  |  | Project            |  | <p>ARCHITECTS DEPARTMENT<br/>THE OLD BREWERY<br/>TADCASTER<br/>LS24 9SB<br/>TEL:01937 832225 FAX:01937 839229</p> |  |
| <p>This drawing is the property of SAMUEL SMITH. Copyright is reserved and this drawing is not to be reproduced, stored in a retrieval system, or transmitted in any form or by any means, without the prior consent in writing of SAMUEL SMITH. This drawing is not to be scaled for the purposes of setting-out. Dimensions to be checked on site and verified prior to commencing.</p> |  | Project No.<br>MARCH 2012 |  | Scale<br>1:50 @ A1                                      |  | Date<br>MARCH 2012 |  |   |  |
|   |  |                           |  | Drawn By<br>EXISTING SOUTH EAST AND SE<br>END ELEVATION |  | Checked By<br>E004 |  |   |  |