



EXISTING

# Odeon

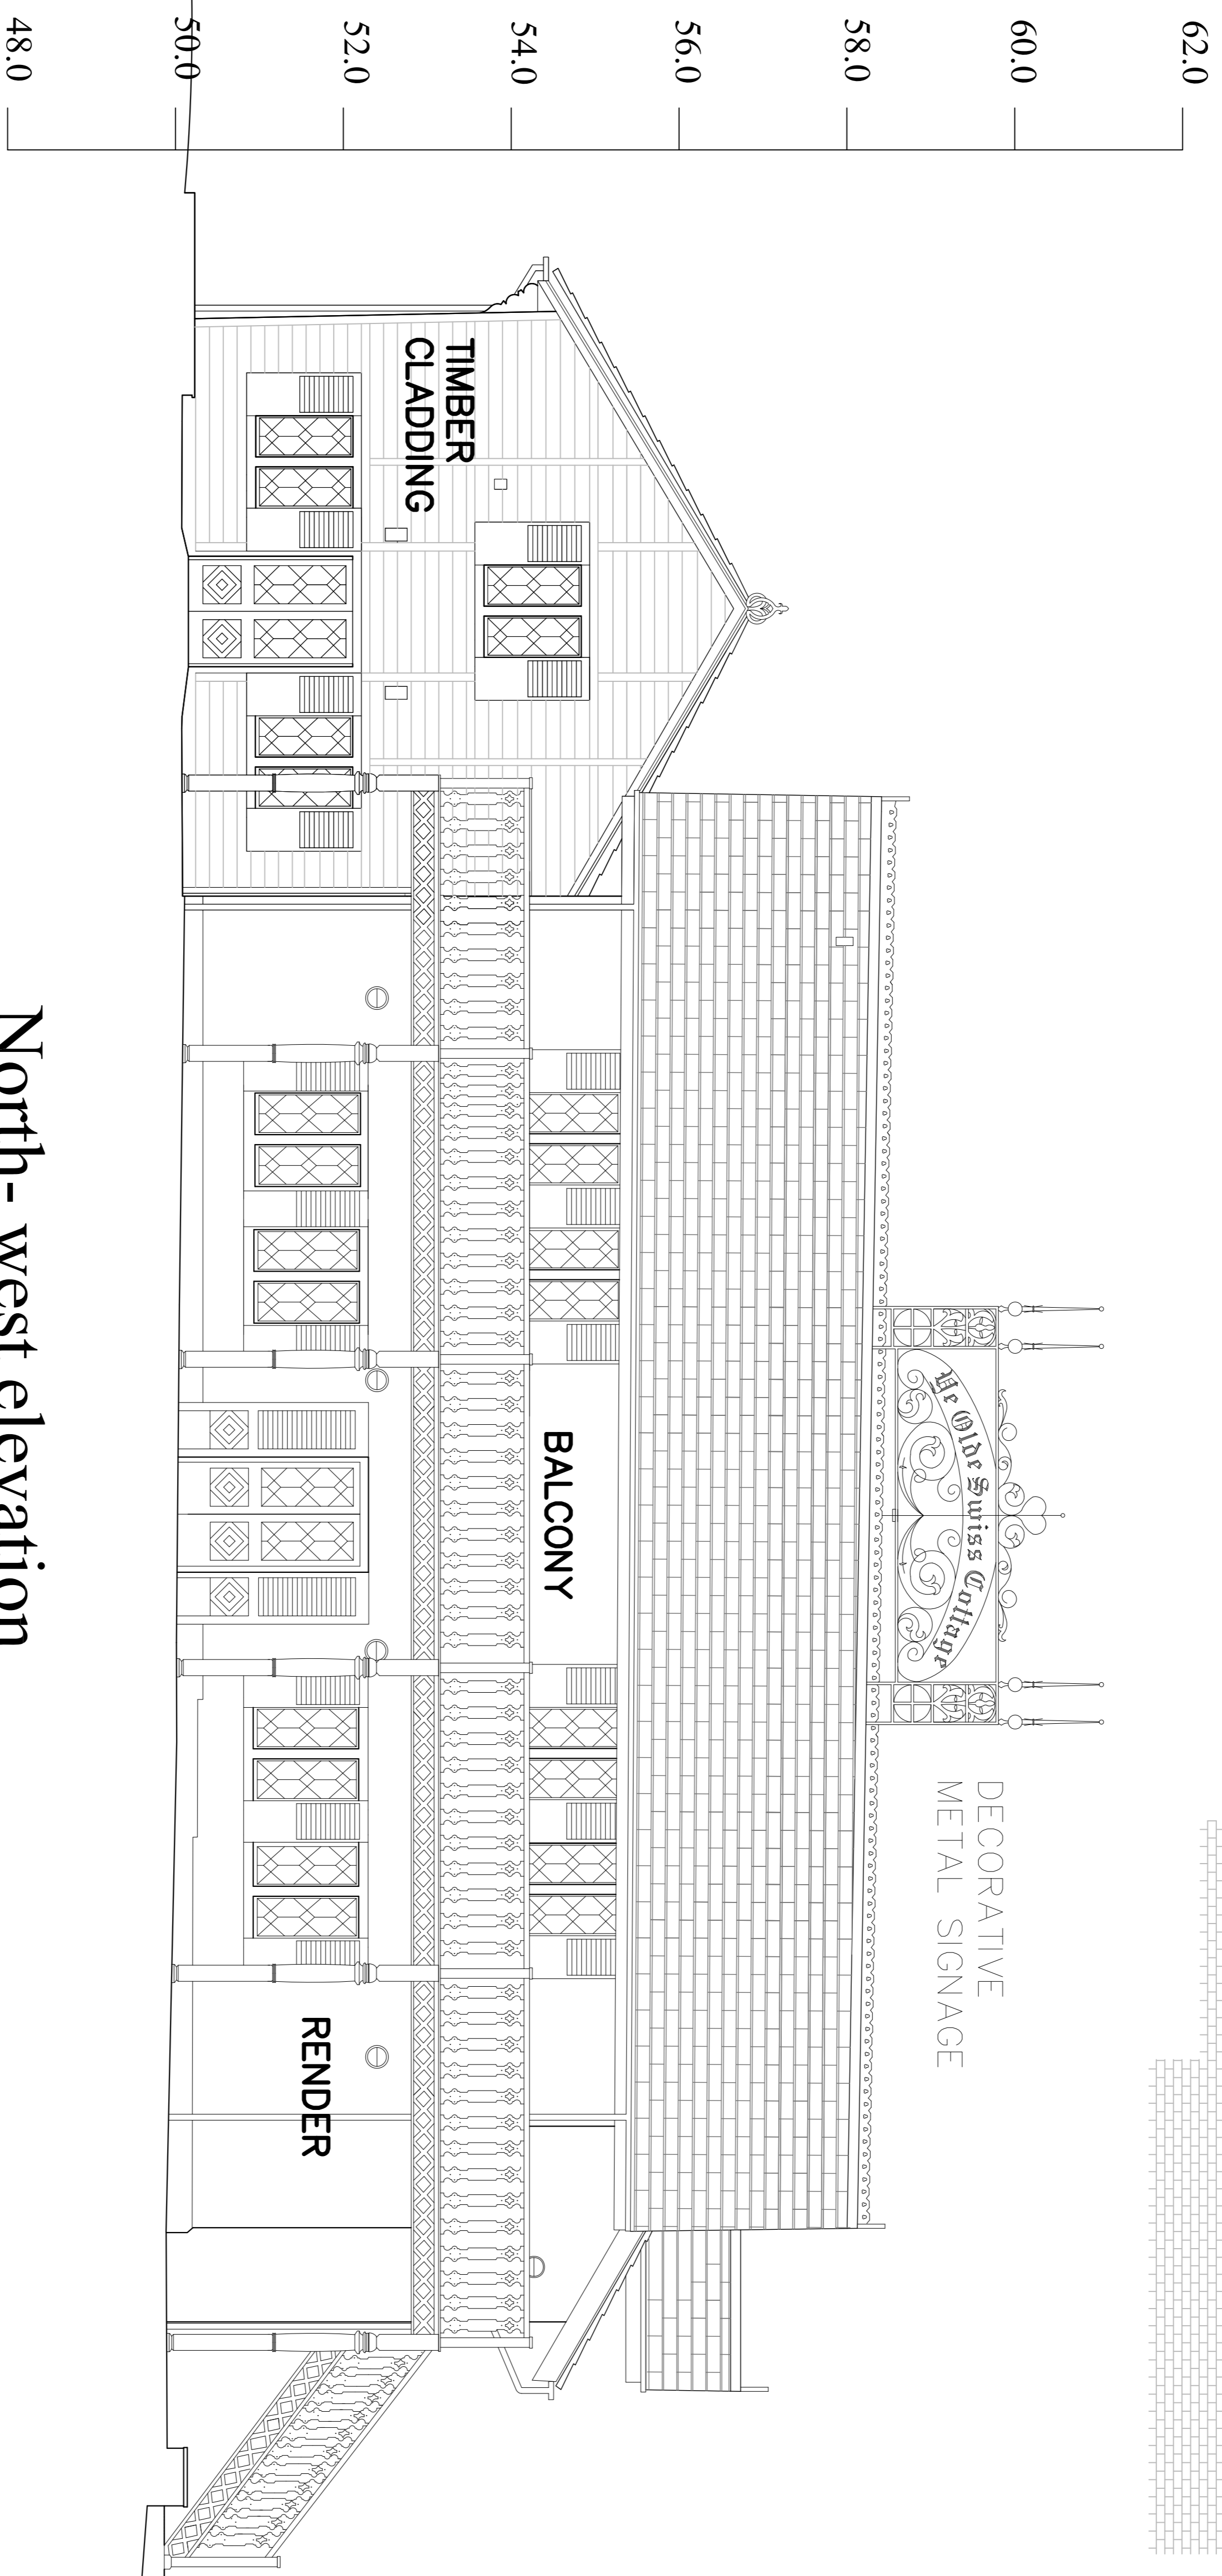

North - west elevation  
(Beer garden)

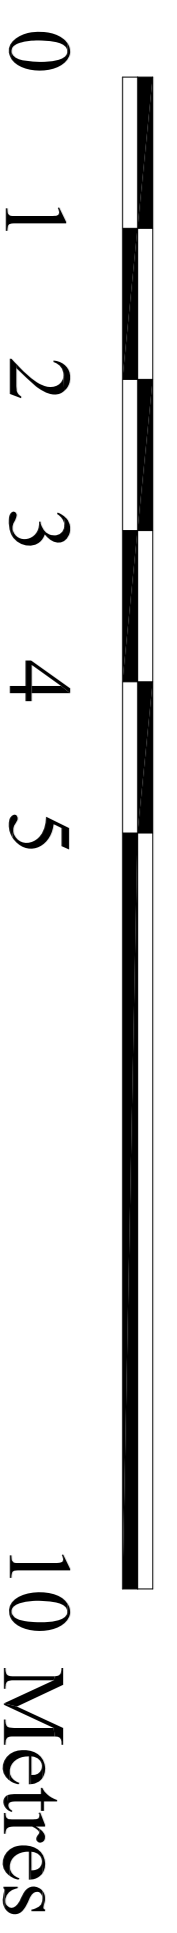

Notes:

This drawing is the property of SAMUEL SMITH. Copyright is reserved and this drawing is issued on the understanding that it is not to be reproduced, stored in a retrieval system or used in any form without the prior consent in writing of SAMUEL SMITH. This drawing is not to be scaled for the purposes of setting-out. Dimensions to be checked on site and verified prior to commencing.

North	Client	Project No.	Date	Checked by	Drawing No.
		Scale	Date	Drawn by	Drawing Title
		1:50 @ A1	MARCH 2012		EXISTING NORTH WEST ELEVATION
Project			Drawing No.		
THE OLDE SWISS COTTAGE, 98 FINCHLEY ROAD, ST. JOHN'S WOOD, LONDON, NW3 5EL.			E002		
Architects			The Old Brewery		
Samuel Smith			TADCASTER		
ARCHITECTS DEPARTMENT			LS24 9SB		
TEL:01937 832225			FAX:01937 839229		