

PROPOSED

# Odeon

ALL NEW SLATE ROOF TILES TO BE  
WELSH SLATE HEATHER BLUE.500MM X  
300MM CELTIC GRADE X 9MM


ALL EXISTING LEADWORK TO BE  
REPLACED WITH NEW.

NEW FLEURS DE LYS  
GREY RIDGE TILES


DECORATIVE  
METAL SIGNAGE

NEW FLEURS DE LYS  
GREY RIDGE TILES

NEW GUTTERS TO  
MATCH EXISTING

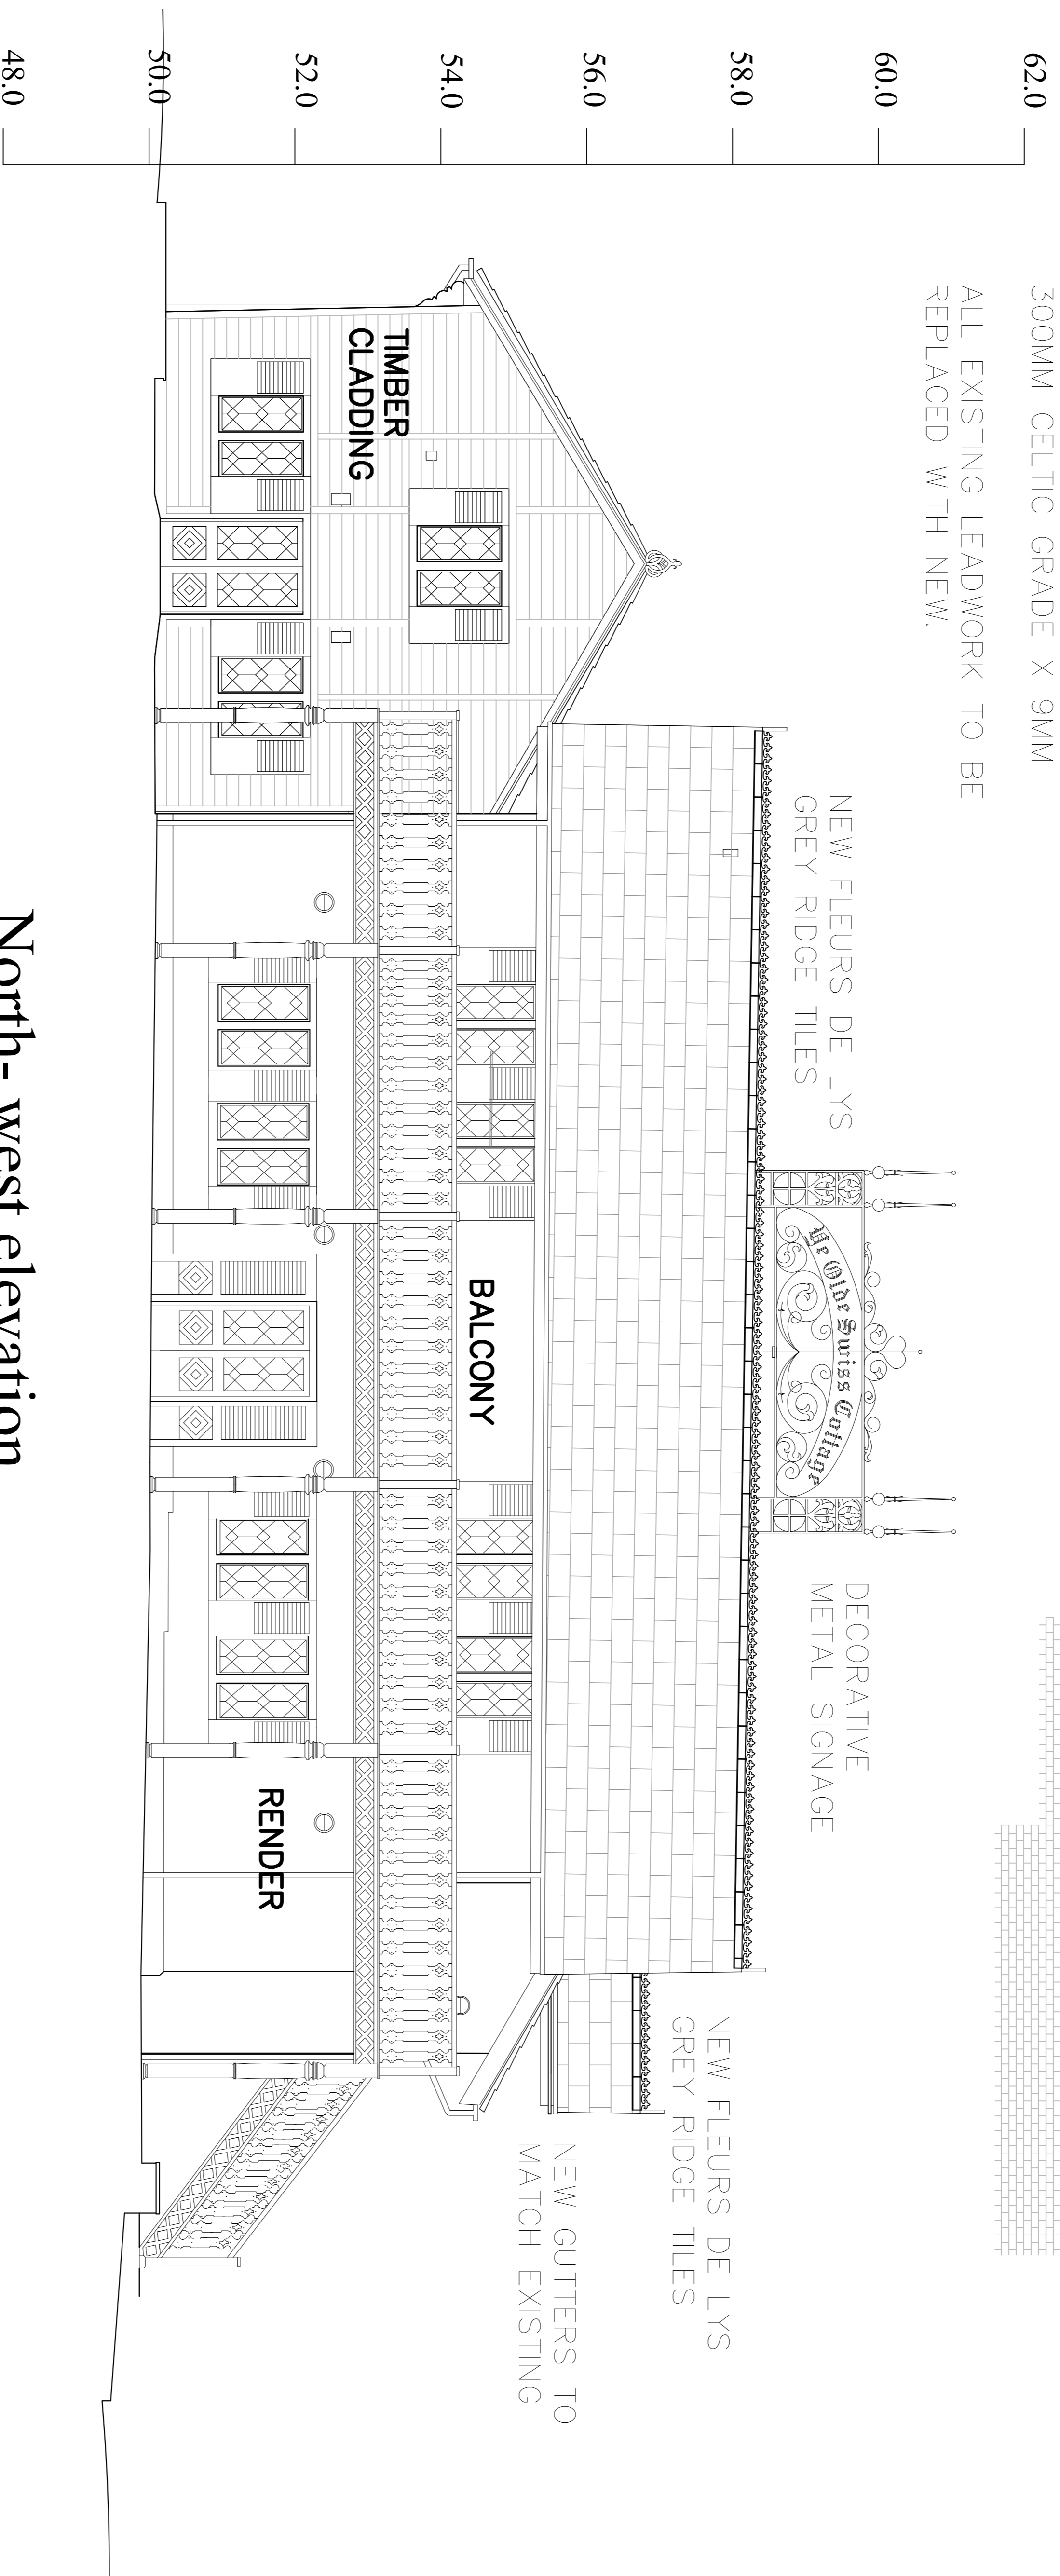

North- west elevation  
(Beer garden)

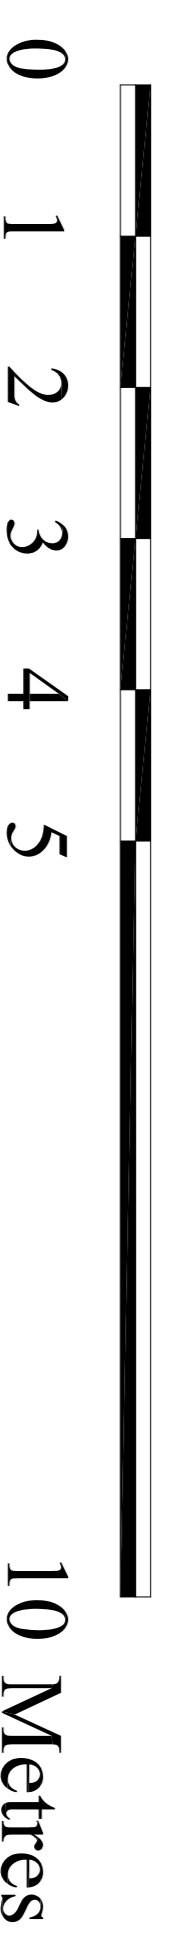

Notes:	
North	Client
Project No.	Scale
MARCH 2012	1:50 @ A1
Checked by	Drawing Title
	PROPOSED NORTH WEST ELEVATION
Drawing No.	P002
Project THE OLDE SWISS COTTAGE, 98 FINCHLEY ROAD, ST JOHN'S WOOD, LONDON, NW3 5EL.	
Architects <b>Samuel Smith</b> ARCHITECTS DEPARTMENT THE OLD BREWERY TADCASTER LS24 9SB TEL:01937 832225 FAX:01937 839229	

This drawing is the property of SAMUEL SMITH. Copyright is reserved and this drawing is issued on the understanding that it shall not be reproduced or used in any way without the prior consent in writing of SAMUEL SMITH. This drawing is not to be scaled for the purposes of setting-out. Dimensions to be checked on site and verified prior to commencing.