

NEW DECORATIVE RIDGE TILE





NEW STANDARD RIDGE TILE



**LEGEND**  
 EL Eaves Level  
 FRL Flat roof level  
 RL Ridge Level

ALL NEW SLATE ROOF TILES TO BE WELSH SLATE HEATHER BLUE.500MM X 300MM CELTIC GRADE X 9MM  
 ALL EXISTING LEADWORK TO BE REPLACED WITH NEW.

North - west elevation

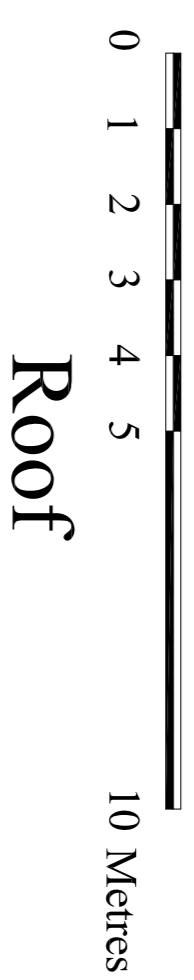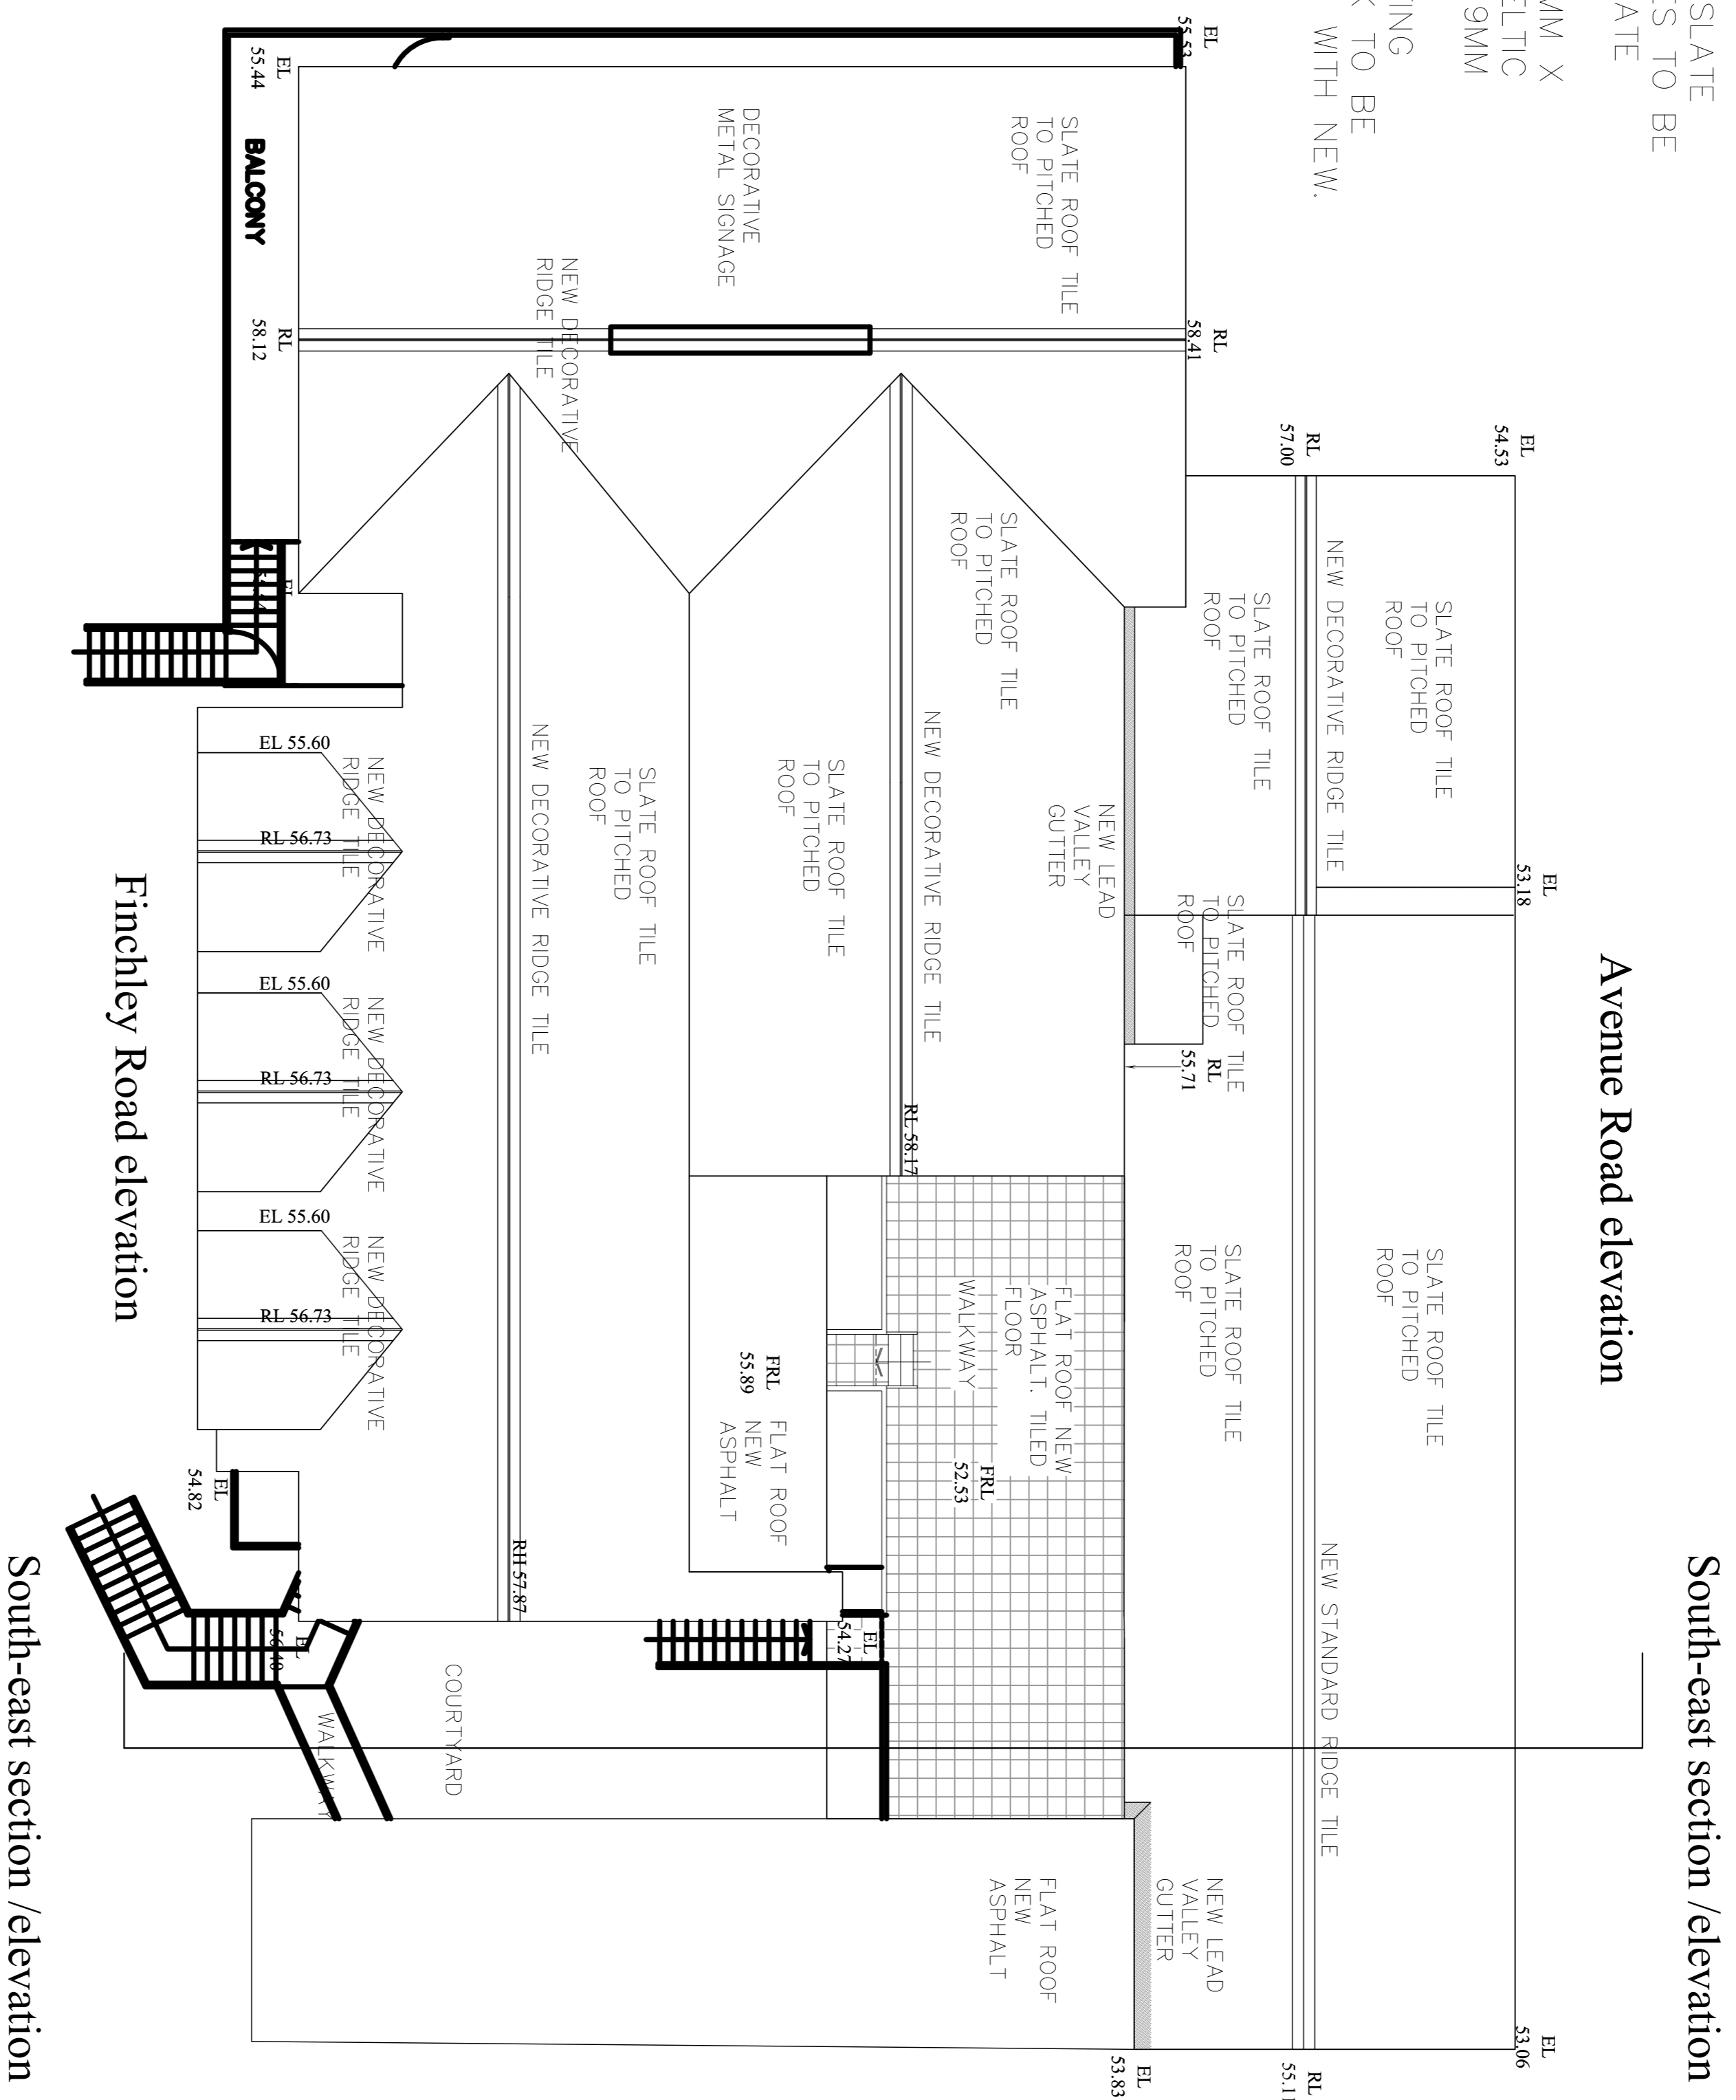

Roof

Notes:

This drawing is the property of SAMUEL SMITH. Copyright is reserved and this drawing is to be used only for the project and site specified. It is not to be scaled or used for any other purpose without the prior consent in writing of SAMUEL SMITH. This drawing is not to be scaled for the purposes of setting-out. Dimensions to be checked on site and verified prior to commencing.

North	Client	Project	<p>ARCHITECTS DEPARTMENT          THE OLD BREWERY          TADCASTER          LS24 9SB          TEL:01937 832225 FAX:01937 839229</p>
Project No.	Scale	Drawing Title	
Client	1:100 @ A1	PROPOSED ROOF PLAN	
Date	Drawn By	Checked By	Drawing No.
MARCH 2012			P005

THE OLDE SWISS COTTAGE, 98 FINCHLEY ROAD, ST. JOHN'S WOOD, LONDON, NW3 5EL.