


KEY

revision	date	amendment
B	10.04.15	Lift car size amended to 1850mm x 1400mm
A	09.03.15	Bike store dims clarifications
/	01.10.14	Submitted to planning

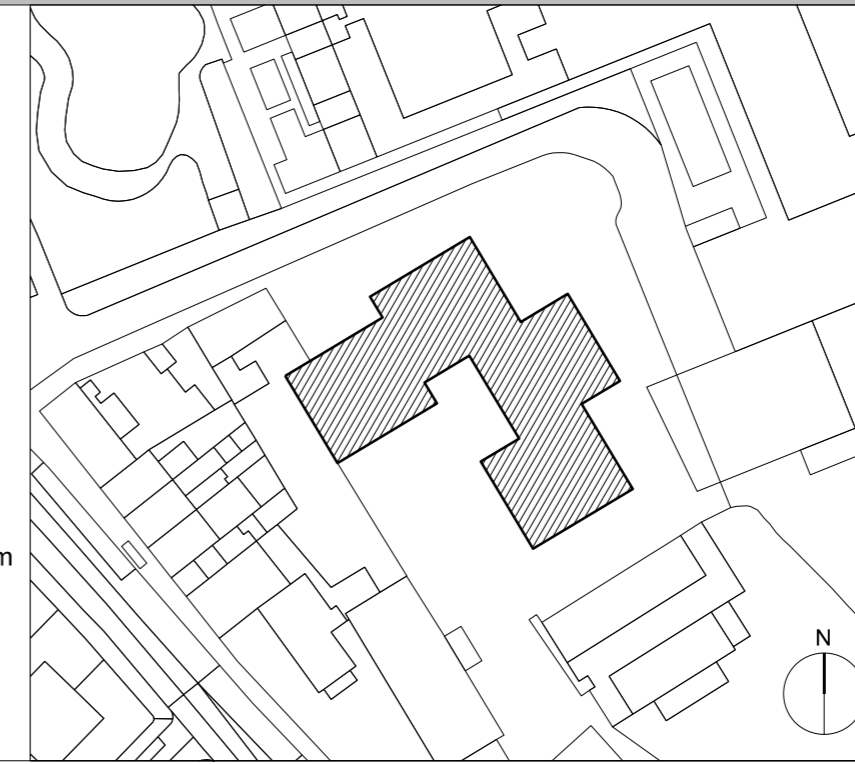


DUGGAN MORRIS ARCHITECTS

Duggan Morris Architects Ltd
 Unit 7, 16-24 Underwood street, London, N1 7JQ
 Telephone 020 7566 7440
 www.dugganmorrisarchitects.com


- Do not scale from this drawing
- All dimensions to be checked on site by the Contractor
- And such dimensions to be their responsibility
- Report all drawing errors and omissions to the Architect
- All dimensions in millimeters unless noted otherwise
- If in doubt ask Contract Administrator

job title					
BARTRAM'S HAMPSTEAD					
drawing title/location					
BASEMENT FLOOR PLAN					
status		PLANNING			
scale		1:100@A1	1:200@A3		
job no	source	zone	element	drawing no.	revision
A213	A		(01)	1 01	B

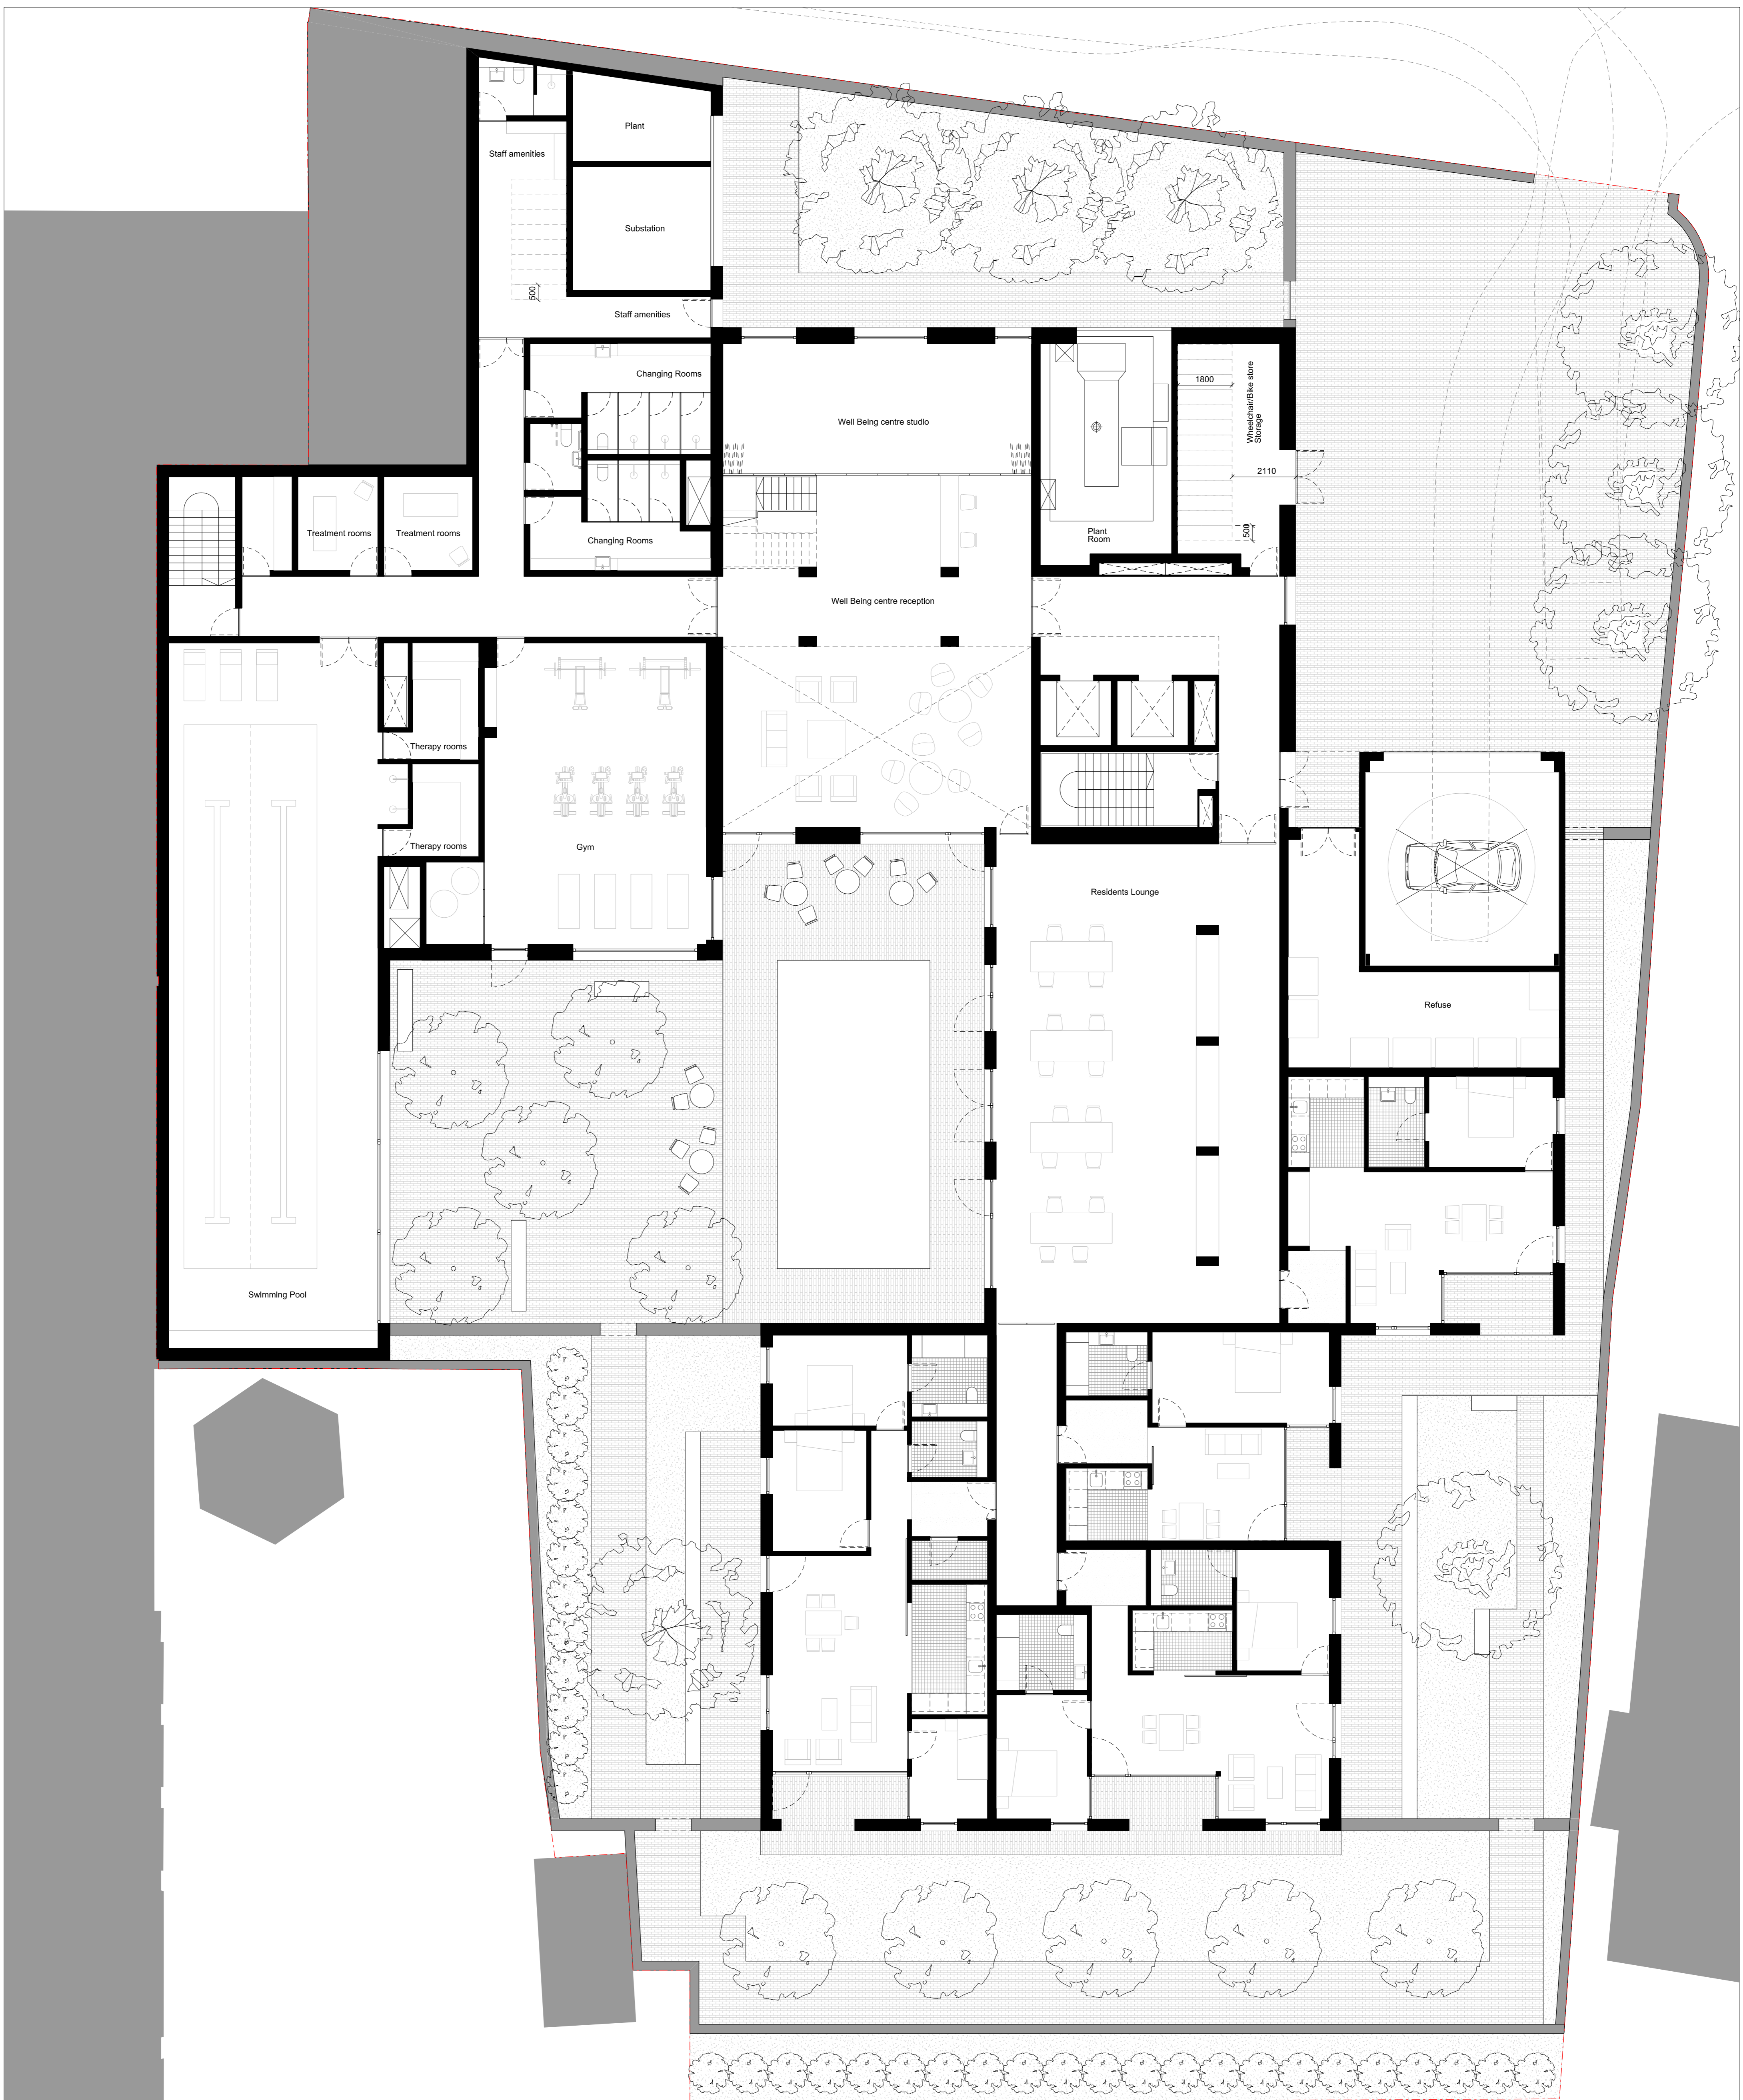

KEY

revision	date	amendment
C	10.04.15	Lift car amended to 1850mm x1400mm
B	09.03.15	Cycle rack dims clarifications
A	27.02.15	Cycle racks shown/wheelchair buggies store
/	01.10.14	Submitted to planning

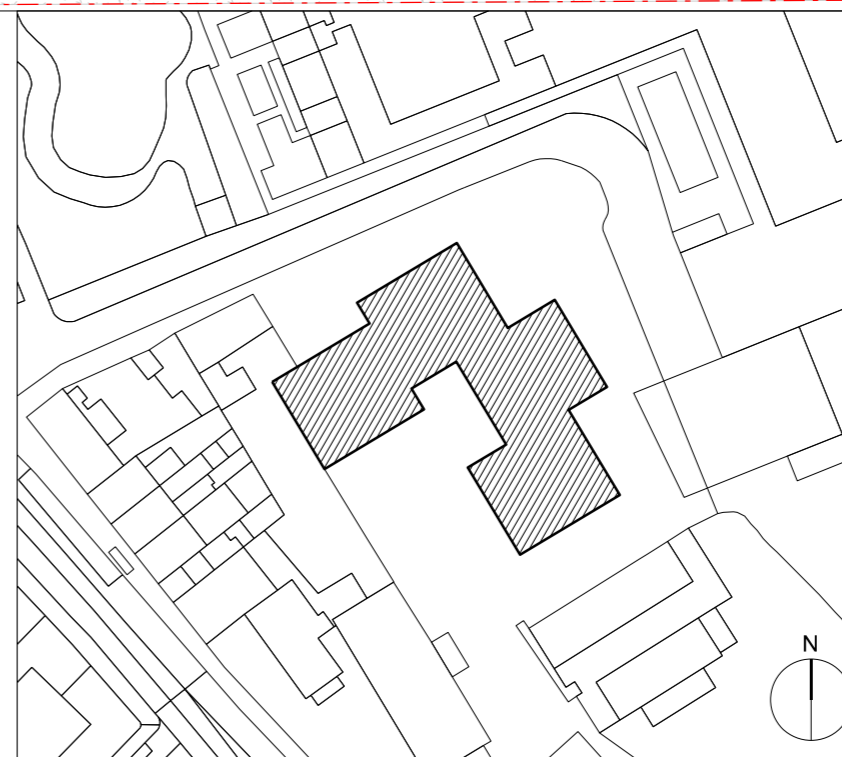

DUGGAN MORRIS ARCHITECTS


Duggan Morris Architects Ltd
 Unit 7, 16-24 Underwood street, London, N1 7JQ
 Telephone 020 7566 7440
 www.dugganmorrisarchitects.com

- Do not scale from this drawing
- All dimensions to be checked on site by the Contractor
- And such dimensions to be their responsibility
- Report all drawing errors and omissions to the Architect
- All dimensions in millimeters unless noted otherwise
- If in doubt ask Contract Administrator

job title
BARTRAM'S HAMPSTEAD


drawing title/location
LOWER GROUND FLOOR PLAN

status	PLANNING				
scale	1:100@A1	1:200@A3			
job no	source	zone	element	drawing no.	revision
A213	A		(01)	1 02	C

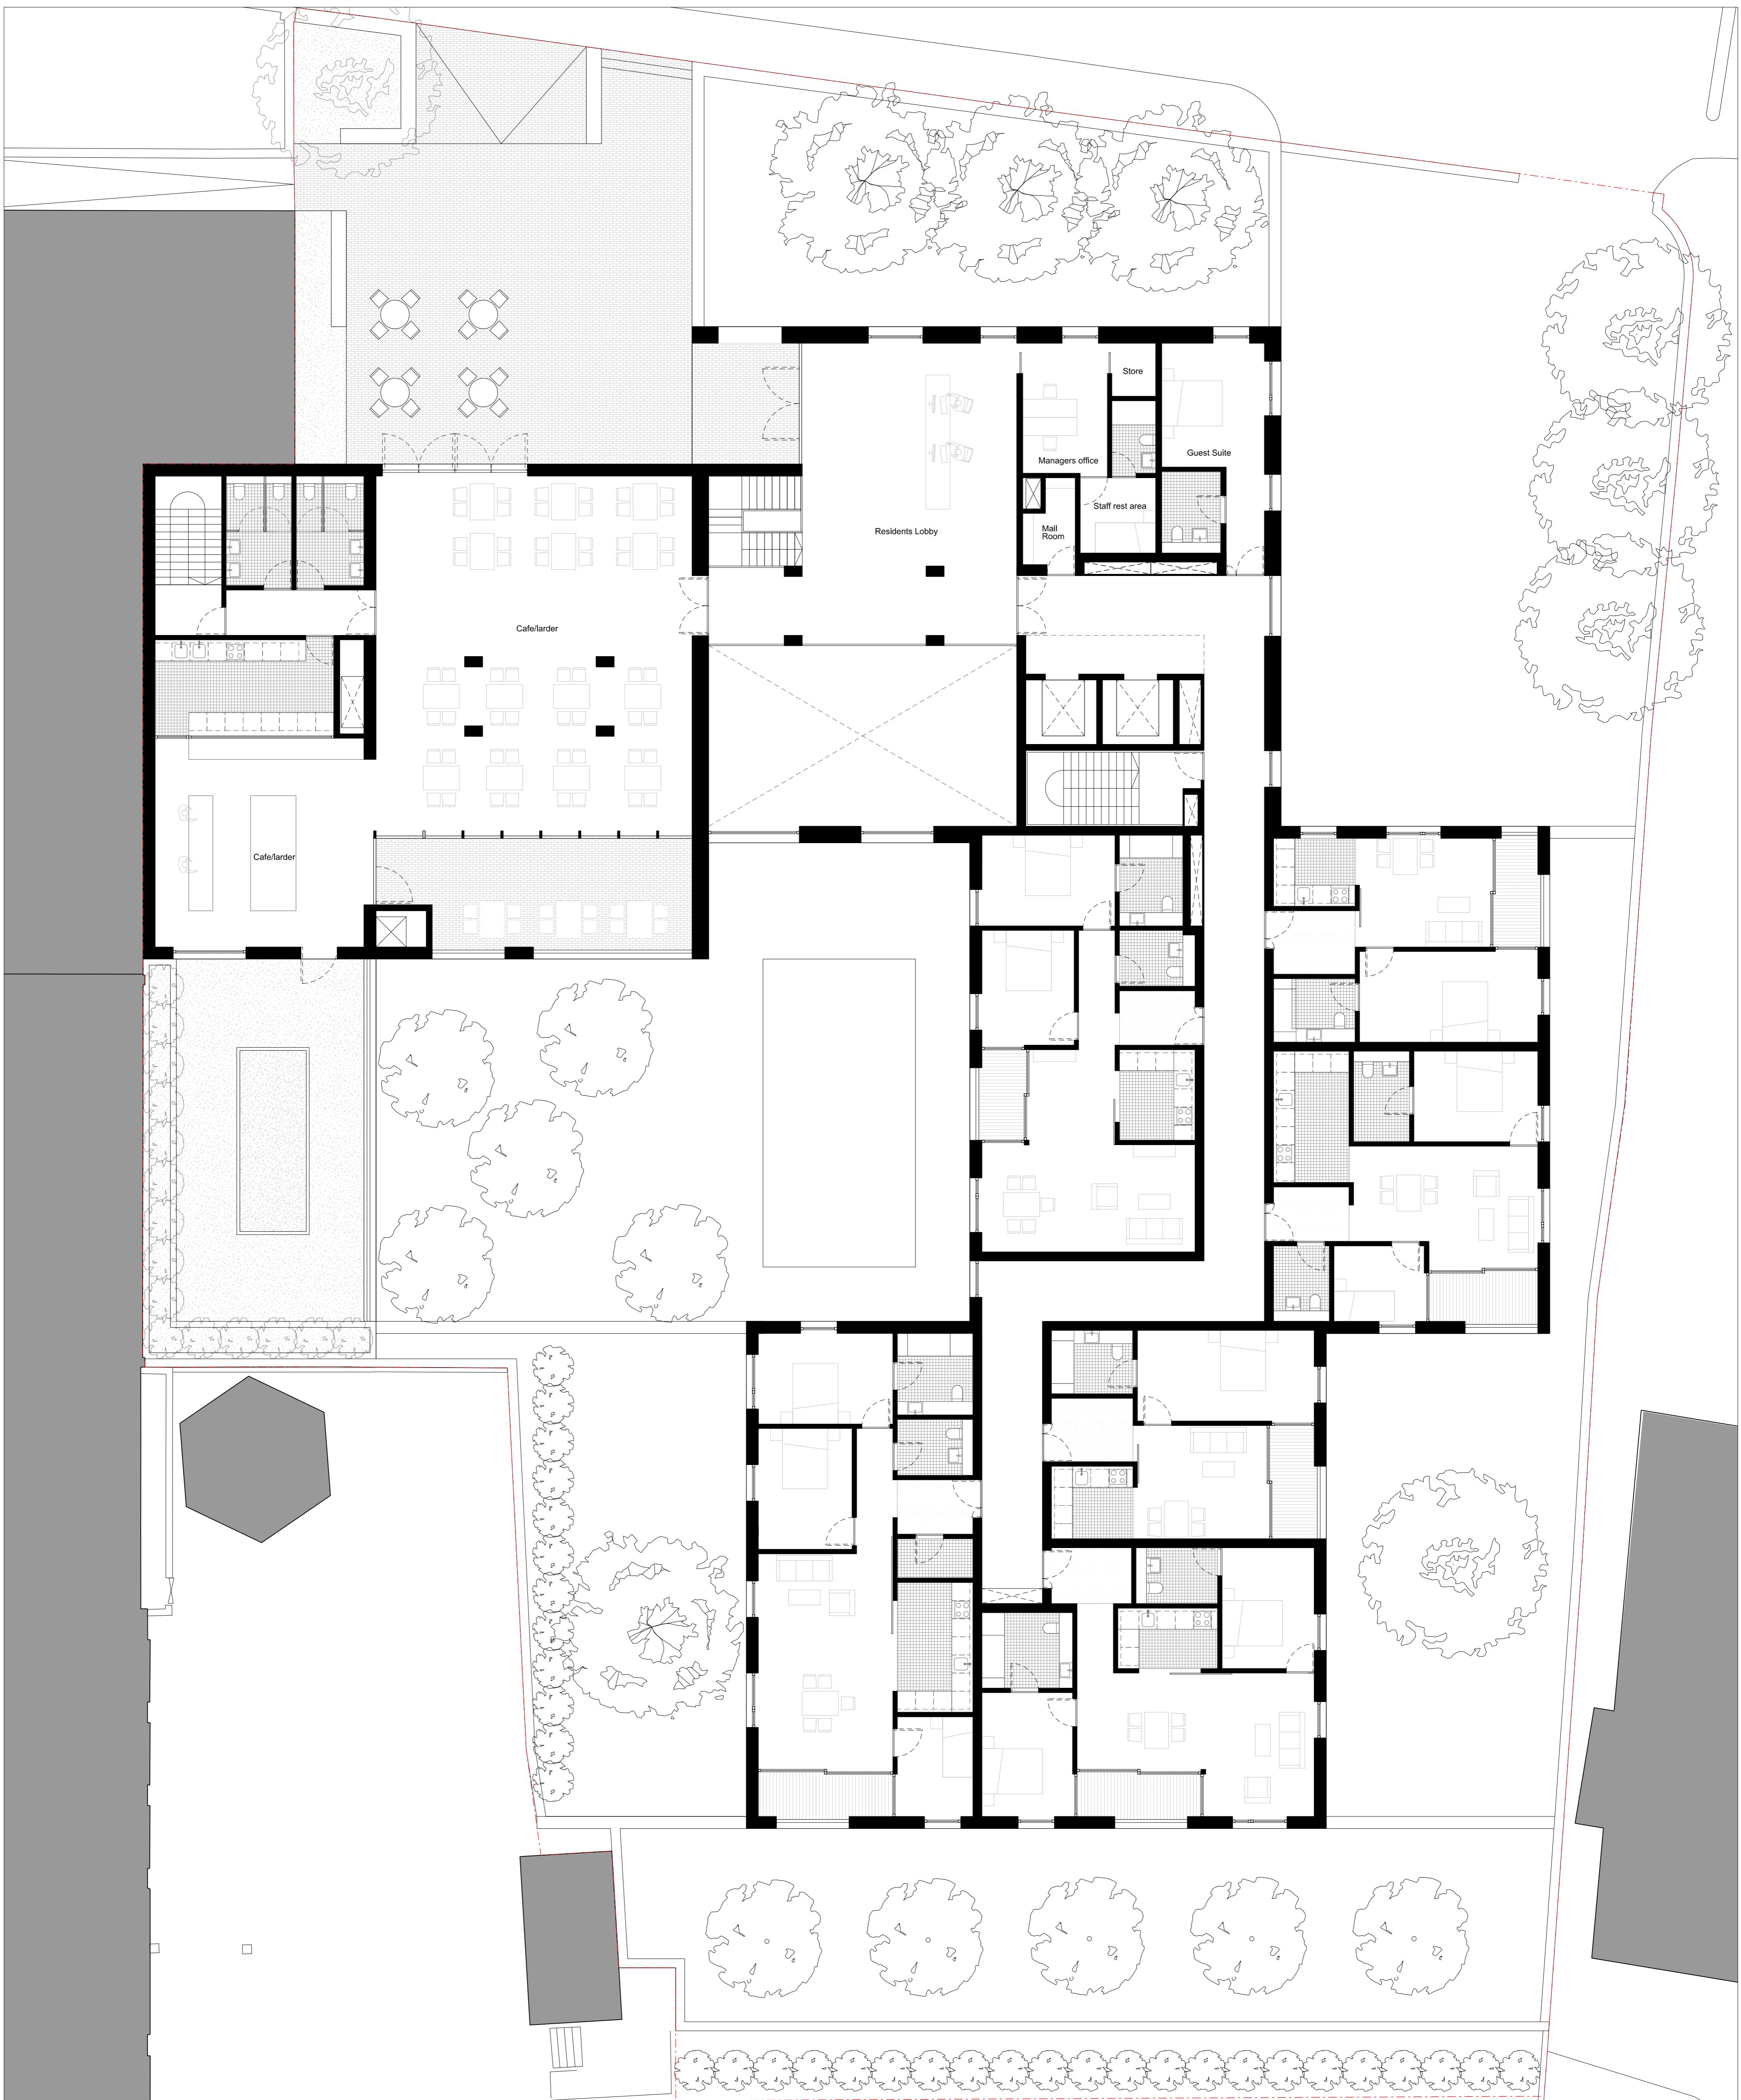

KEY

revision	date	amendment
A	10.04.14	lift car amended to 1850mm x 1400mm
/	01.10.14	Submitted to planning

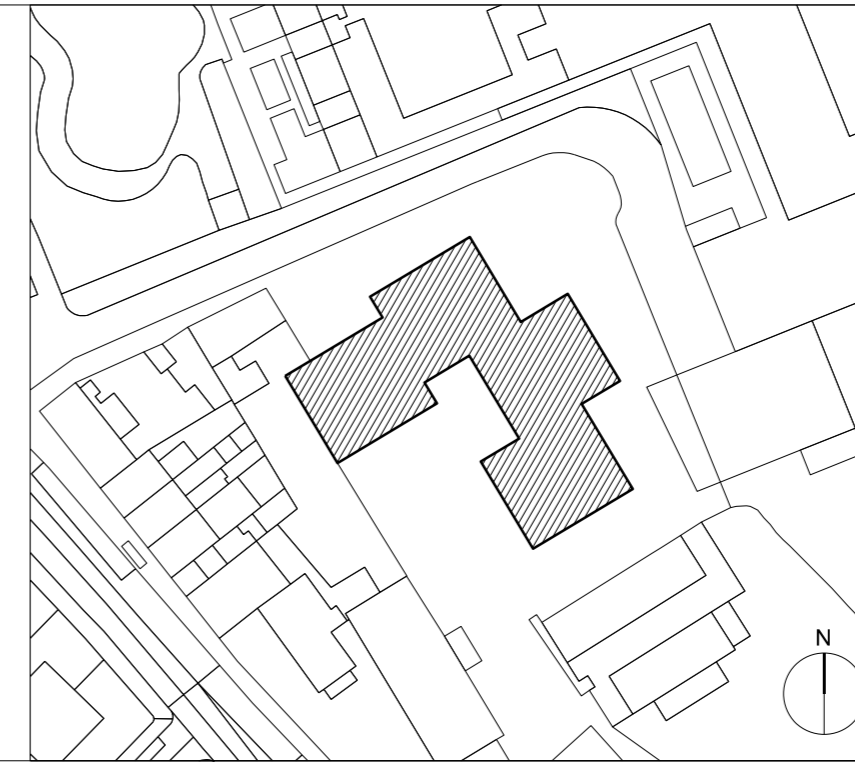

DUGGAN MORRIS ARCHITECTS
 Duggan Morris Architects Ltd
 Unit 7, 16-24 Underwood street, London, N1 7JQ
 Telephone 020 7569 7440
 www.dugganmorrisarchitects.com

- Do not scale from this drawing
- All dimensions to be checked on site by the Contractor
- And such dimensions to be their responsibility
- Report all drawing errors and omissions to the Architect
- All dimensions in millimeters unless noted otherwise
- If in doubt ask Contract Administrator

job title
BARTRAM'S HAMPSTEAD


drawing title/location
GROUND FLOOR PLAN

status	PLANNING				
scale	1:100@A1	1:200@A3			
job no	source	zone	element	drawing no.	revision
A213	A		(01)	1 03	A



KEY

revision	date	amendment
A	10.04.15	Lift car amended to 1850mm x 1400mm
I	01.10.14	Submitted for planning

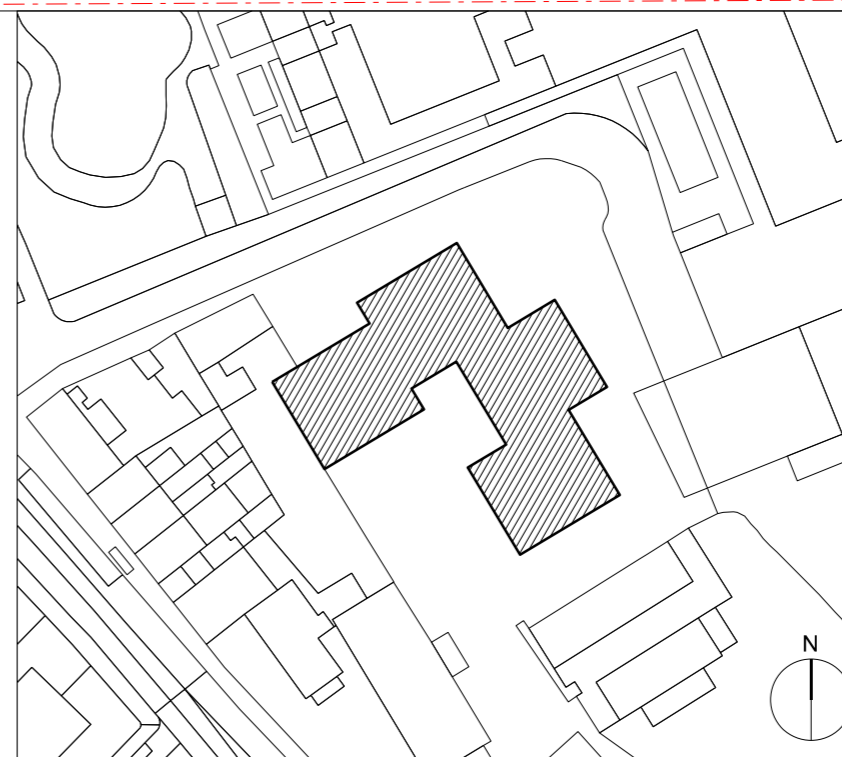

DUGGAN MORRIS ARCHITECTS

Duggan Morris Architects Ltd
 Unit 7, 16-24 Underwood Street, London, N1 7JQ
 Telephone 020 7569 7440
 www.dugganmorrisarchitects.com

- Do not scale from this drawing
- All dimensions to be checked on site by the Contractor
- And such dimensions to be their responsibility
- Report all drawing errors and omissions to the Architect
- All dimensions in millimeters unless noted otherwise
- If in doubt ask Contract Administrator


job title
BARTRAM'S HAMPSTEAD

drawing title/location
FIRST FLOOR PLAN

status **PLANNING**


scale 1:100@A1 1:200@A3

job no	source	zone	element	drawing no.	revision
A213	A		(01)	1 04	A

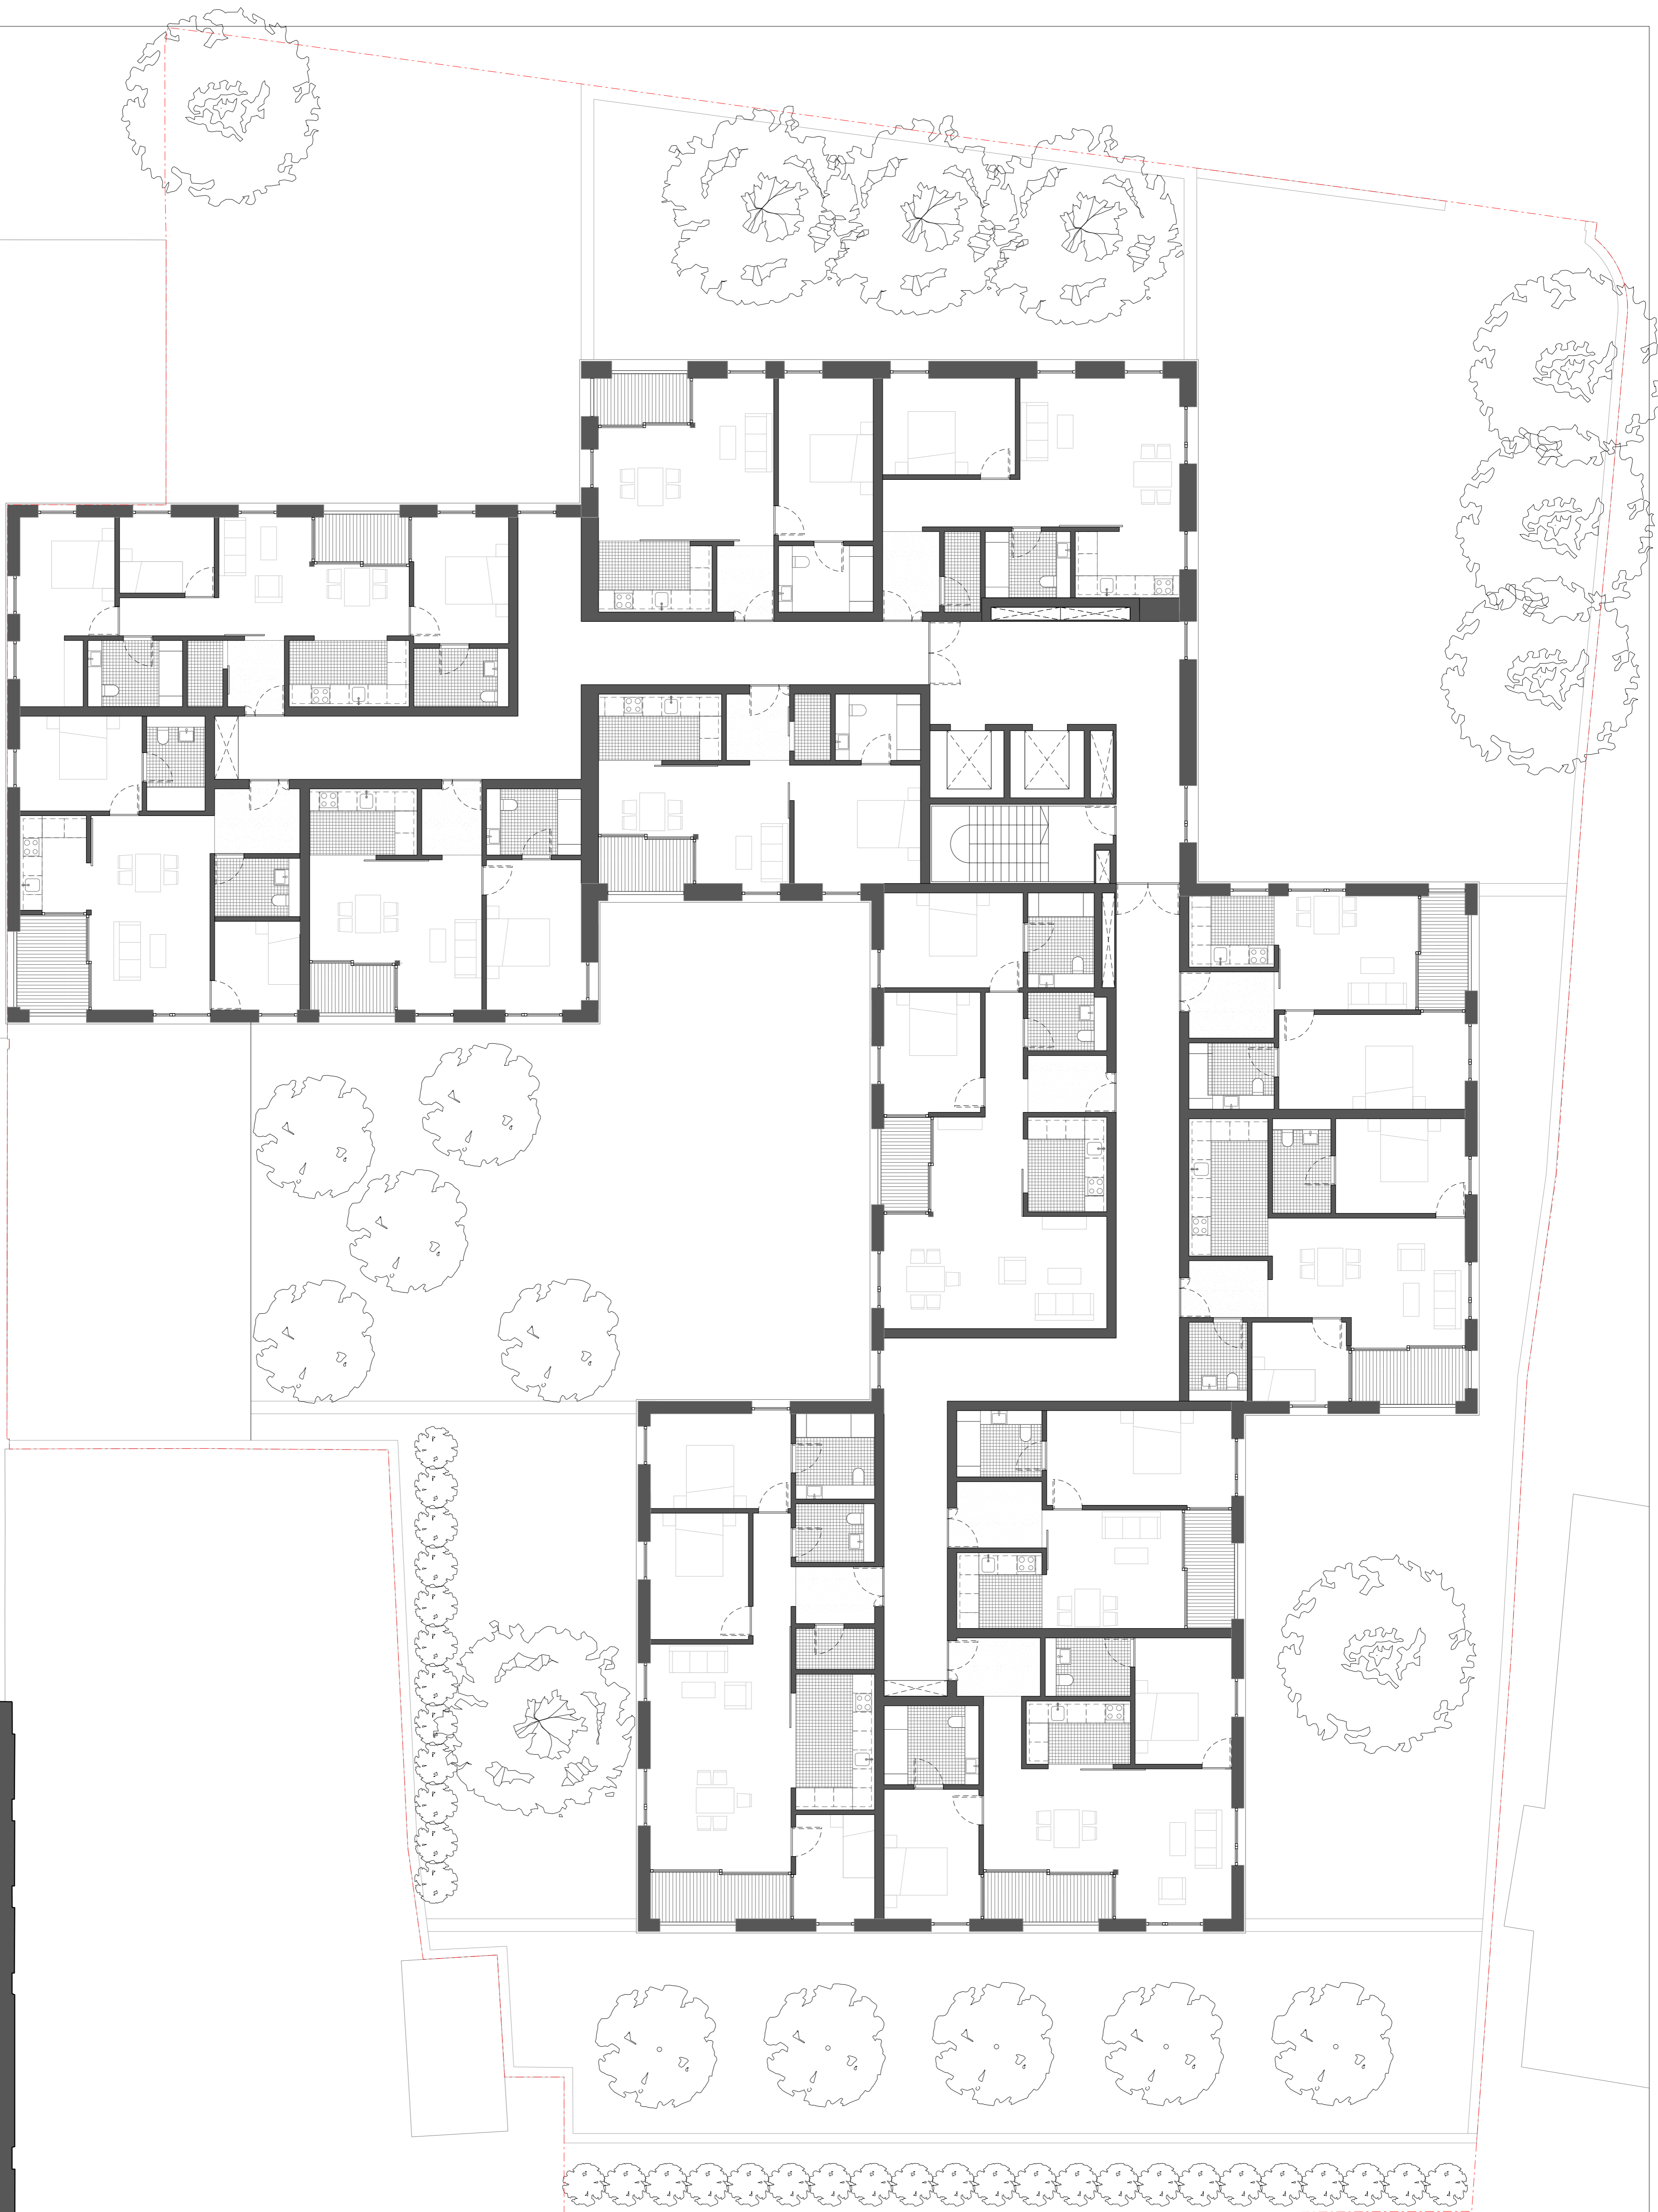

KEY

revision	date	amendment
A	10.04.15	Lift car amended to 1850mm x 1400mm
/	01.10.14	Submitted for planning

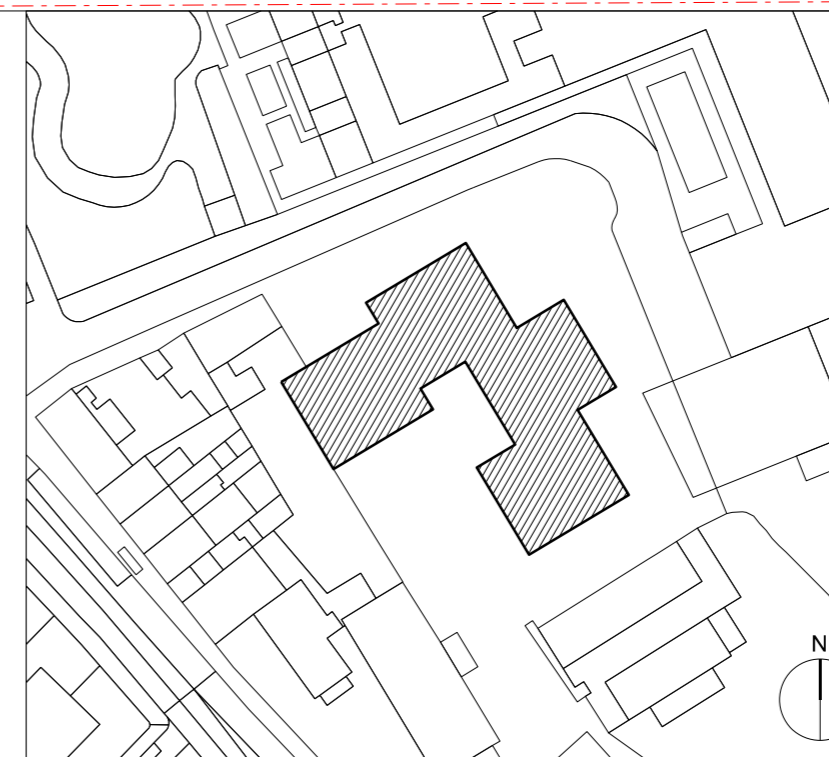

DUGGAN MORRIS ARCHITECTS

Duggan Morris Architects Ltd
 Unit 7, 16-24 Underwood street, London, N1 7JQ
 Telephone 020 7566 7440
 www.dugganmorrisarchitects.com

- Do not scale from this drawing
- All dimensions to be checked on site by the Contractor
- And such dimensions to be their responsibility
- Report all drawing errors and omissions to the Architect
- All dimensions in millimeters unless noted otherwise
- If in doubt ask Contract Administrator


job title
BARTRAM'S HAMPSTEAD

drawing title/location
SECOND FLOOR PLAN

status **PLANNING**


scale 1:100@A1 1:200@A3

job no	source	zone	element	drawing no.	revision
A213	A		(01)	1 05	A

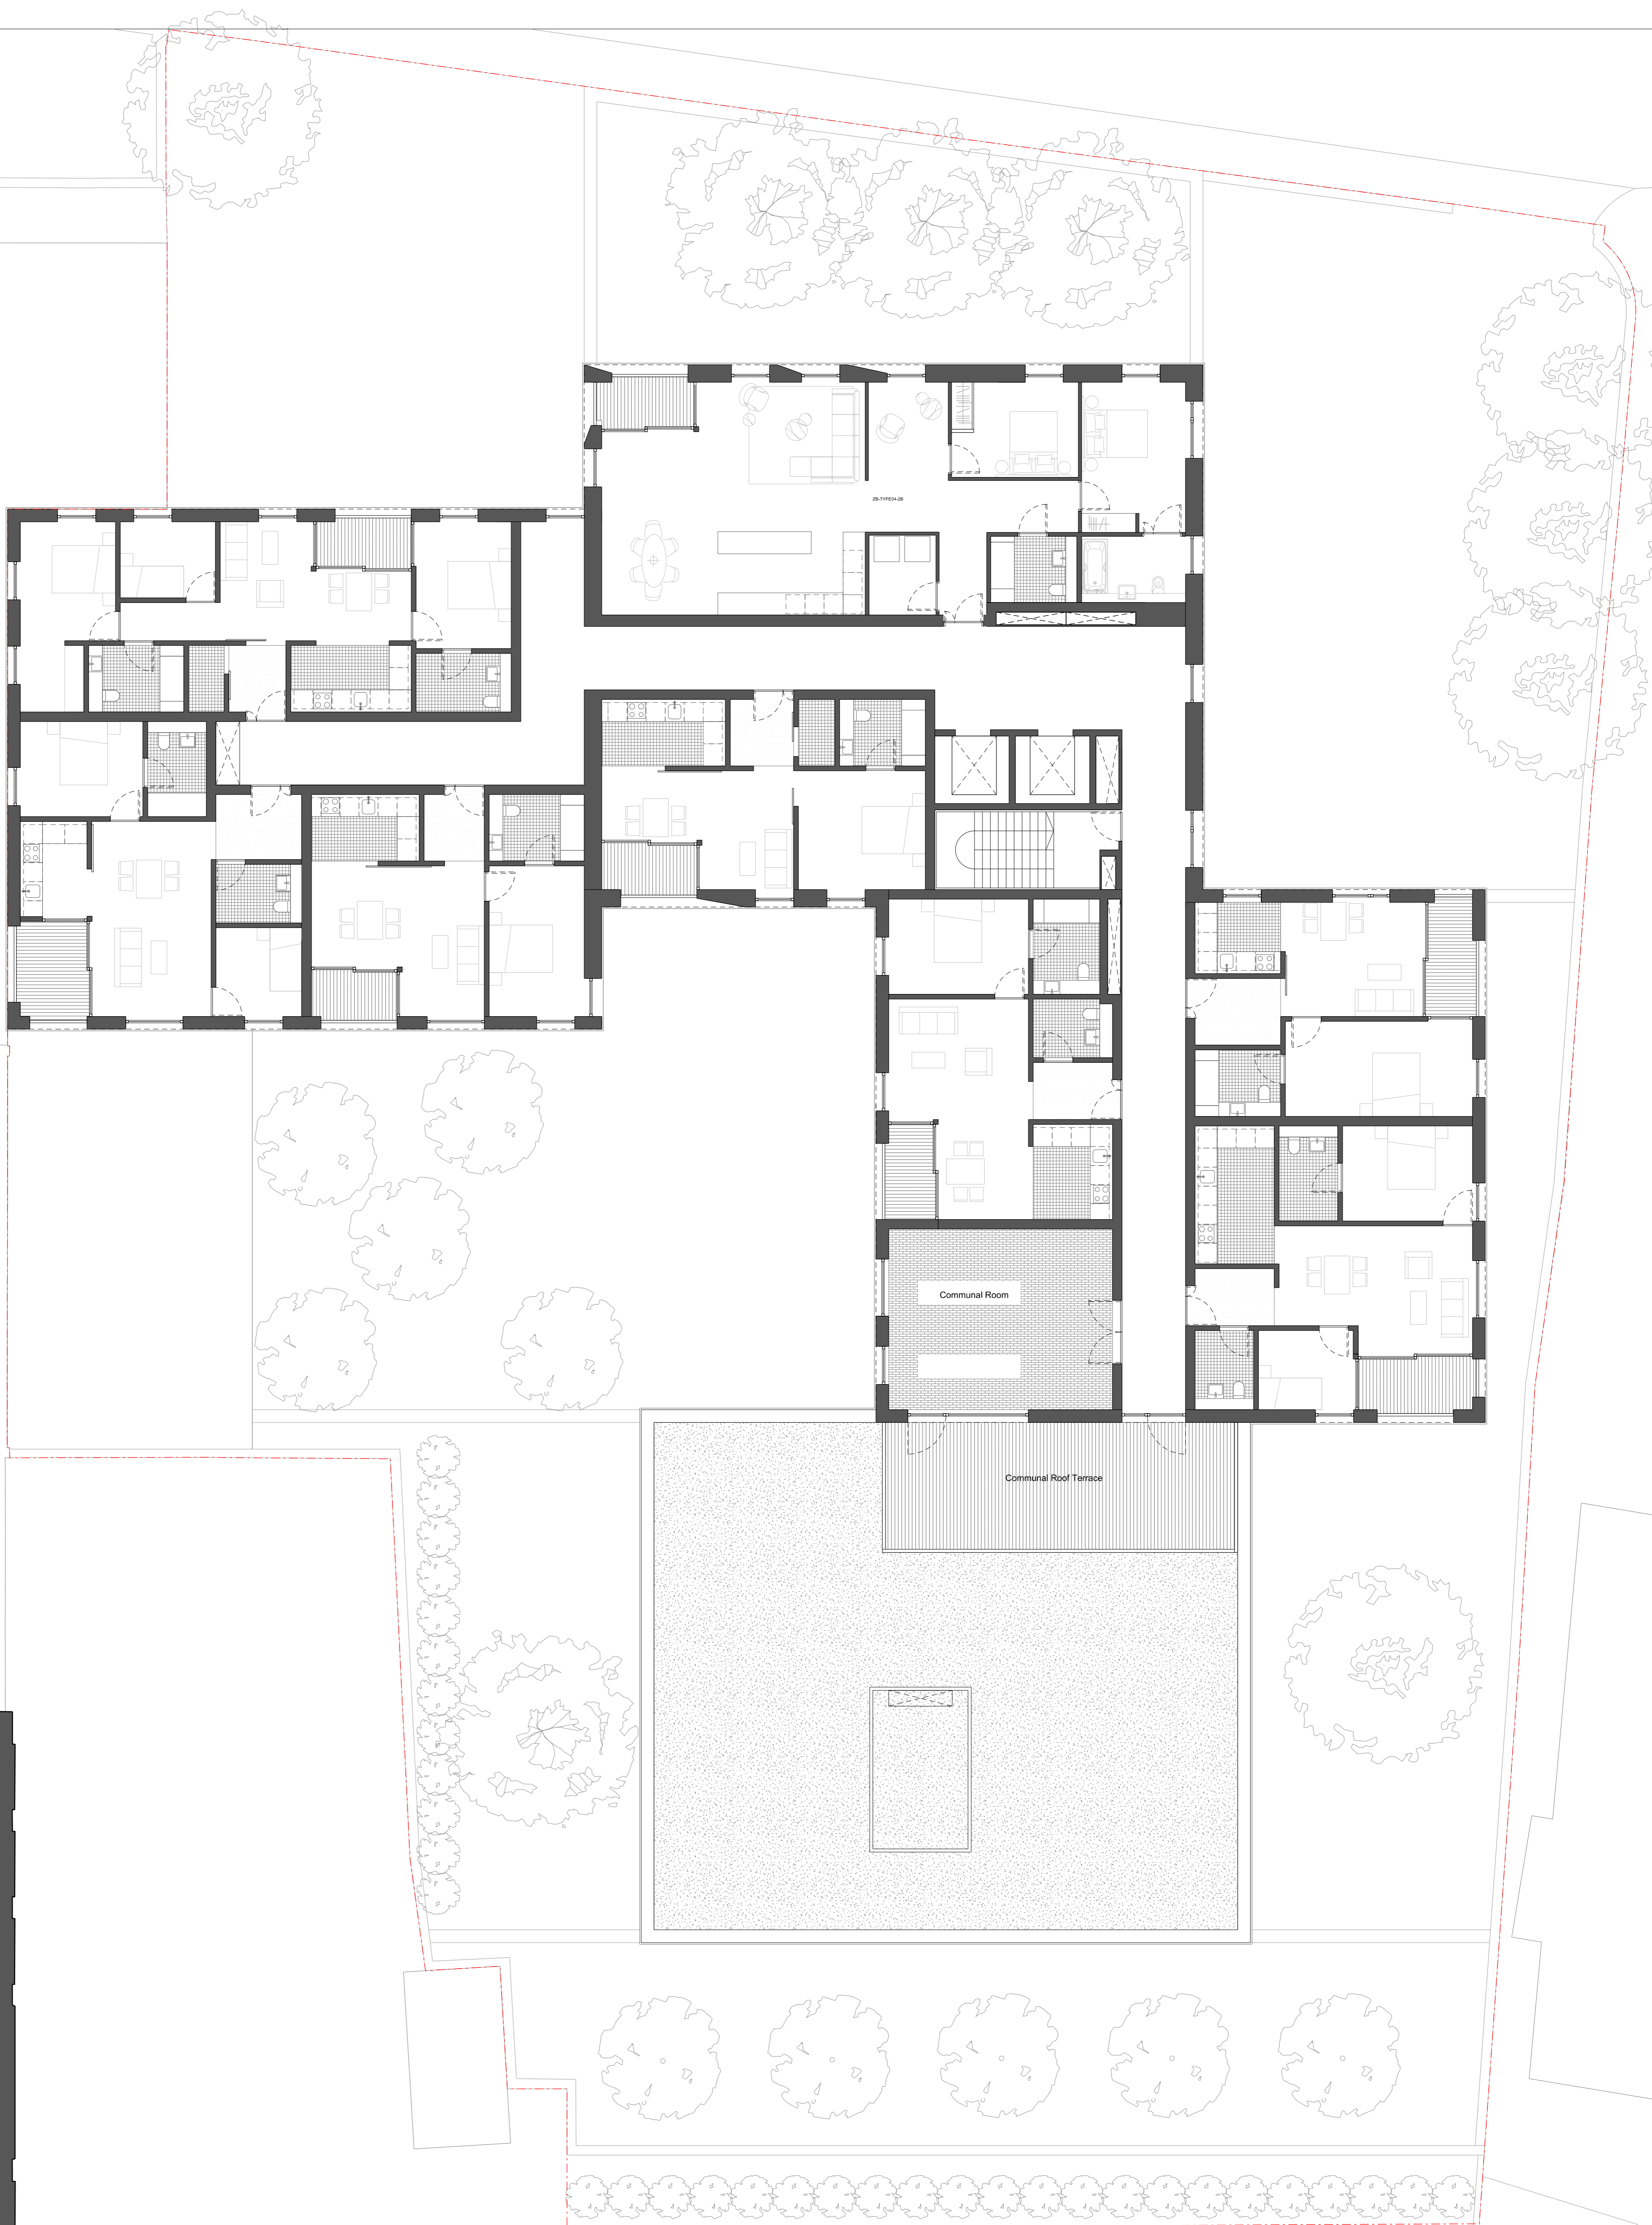

KEY

revision	date	amendment
A	10.04.15	Lift car amended to 1850mm x 1400mm
/	01.10.14	Submitted for planning

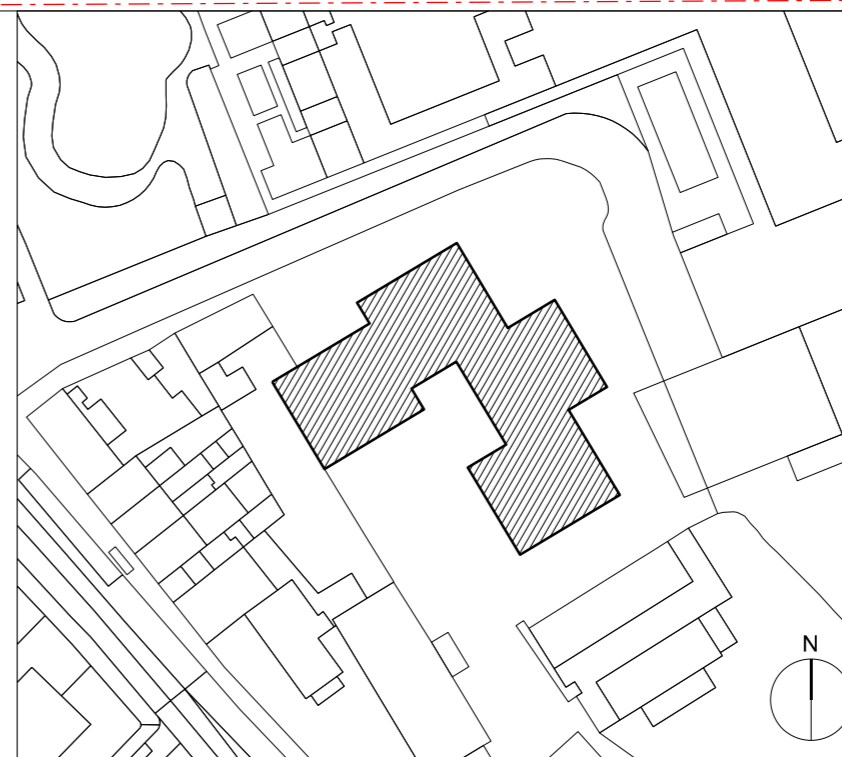

DUGGAN MORRIS ARCHITECTS

Duggan Morris Architects Ltd
 Unit 7, 16-24 Underwood street, London, N1 7JQ
 Telephone 020 7566 7440
 www.dugganmorrisarchitects.com

- Do not scale from this drawing
- All dimensions to be checked on site by the Contractor
- And such dimensions to be their responsibility
- Report all drawing errors and omissions to the Architect
- All dimensions in millimeters unless noted otherwise
- If in doubt ask Contract Administrator

job title
BARTRAMS B&M P&E AD


drawing title/location
THIRD FLOOR PLAN

status	PLANNING				
scale	1:100@A1	1:200@A3			
job no	source	zone	element	drawing no.	revision
A213	A		(01)	1 06	A



KEY

revision	date	amendment
A	10.04.15	Amended additional floor to block A. Lift core amended to 1850mm x 1400mm
/	01.10.14	Submitted for planning

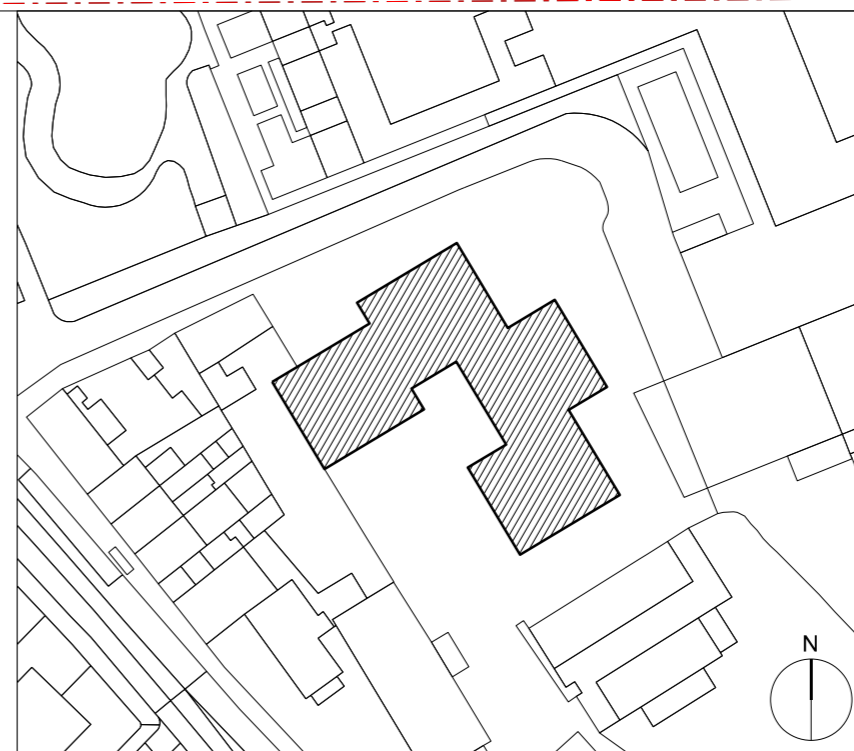


DUGGAN MORRIS ARCHITECTS

Duggan Morris Architects Ltd
 Unit 7, 16-24 Underwood street, London, N1 7JQ
 Telephone 020 7566 7440
 www.dugganmorrisarchitects.com


- Do not scale from this drawing
- All dimensions to be checked on site by the Contractor
- And such dimensions to be their responsibility
- Report all drawing errors and omissions to the Architect
- All dimensions in millimeters unless noted otherwise
- If in doubt ask Contract Administrator

job title					
BARTRAM'S HAMPSTEAD					
drawing title/location					
FOURTH FLOOR PLAN					
status		PLANNING			
scale		1:100@A1	1:200@A3		
job no	source	zone	element	drawing no.	revision
A213	A		(01)	1 07	A

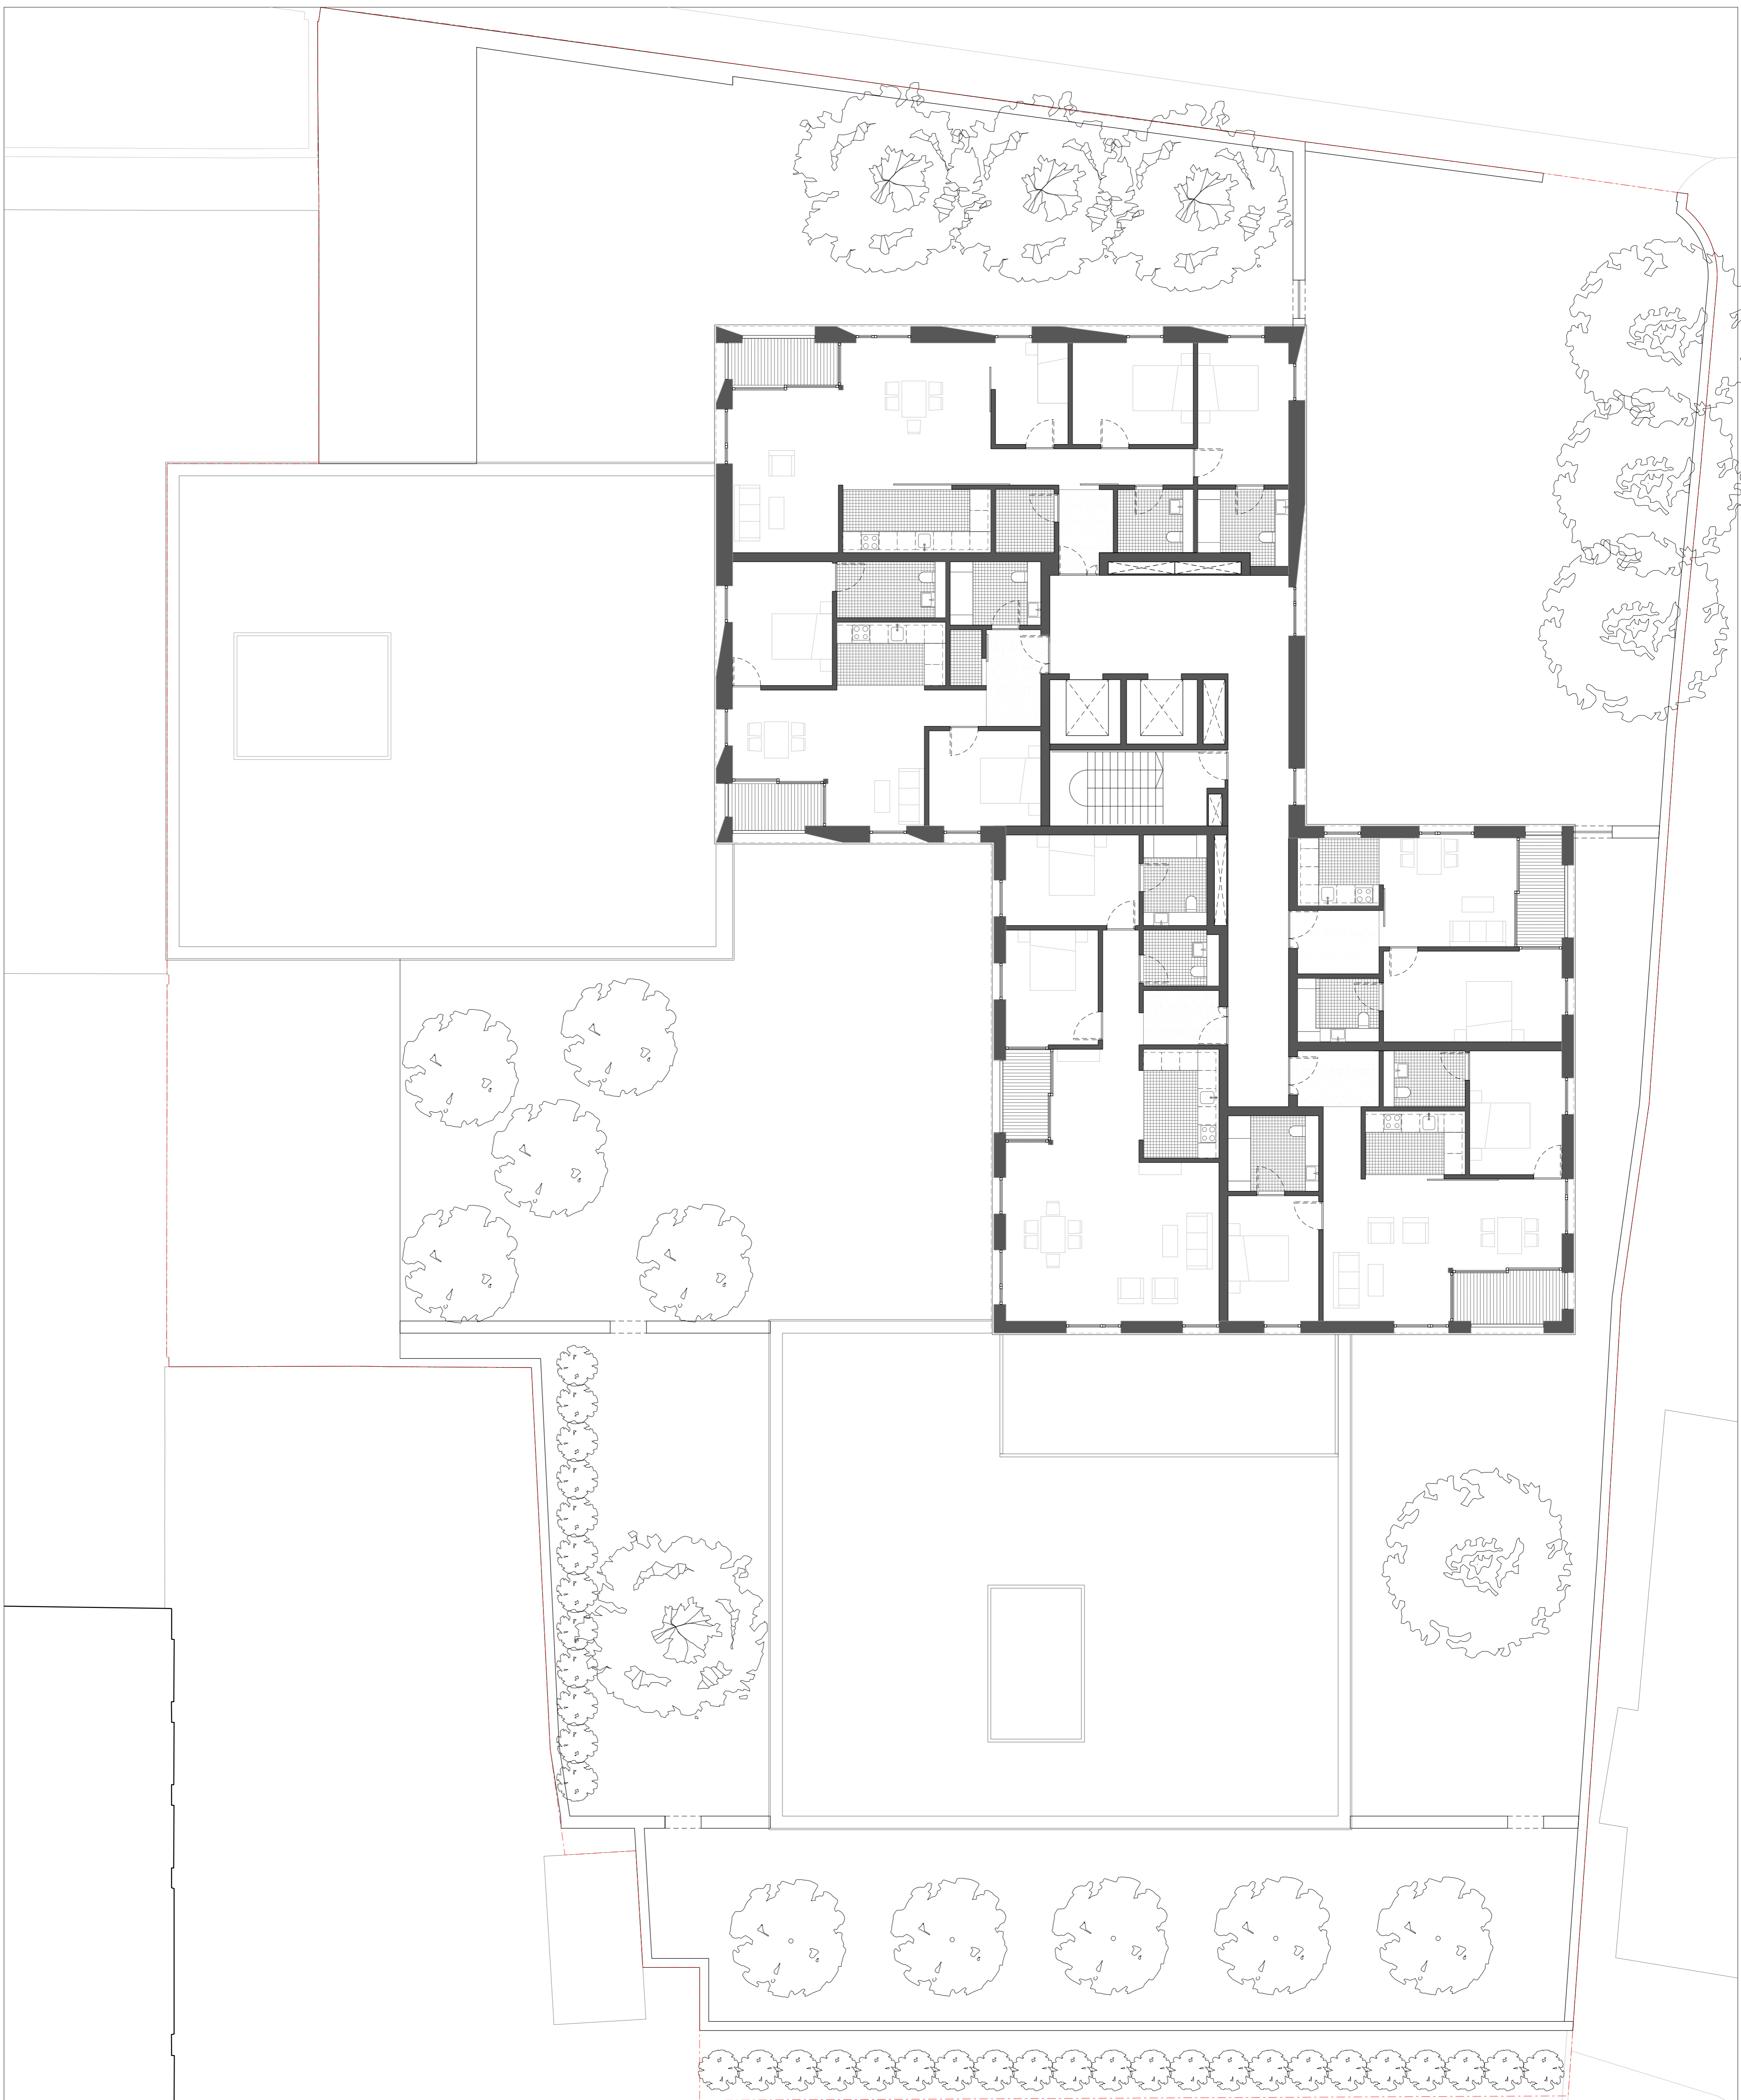

KEY

revision	date	amendment
A	10.04.15	Lift car amended to 1850mm x 1400mm
/	01.10.14	Submitted to planning

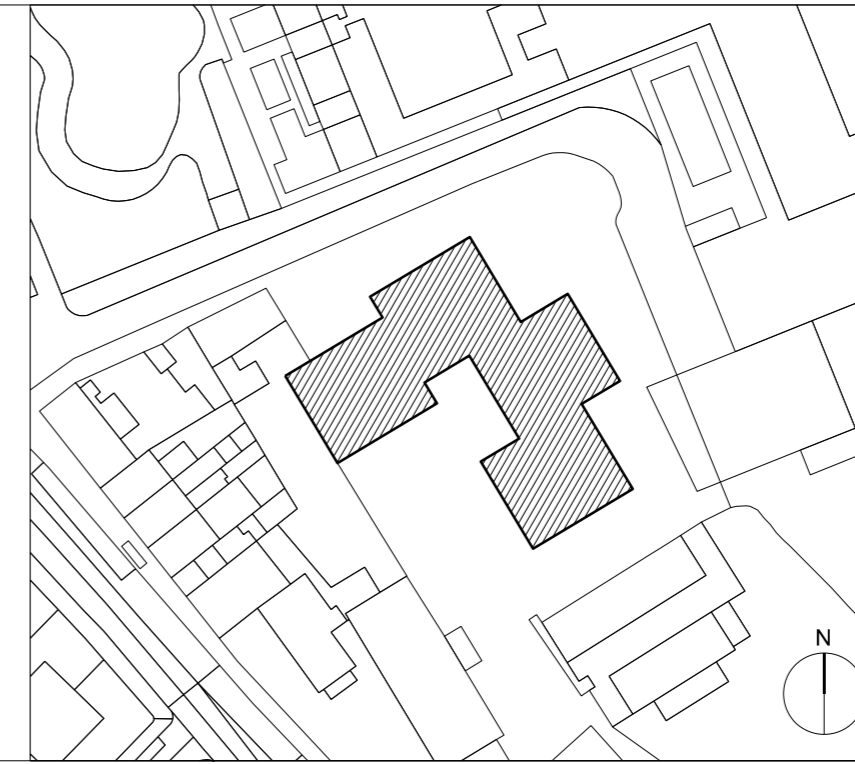


DUGGAN MORRIS ARCHITECTS
 Duggan Morris Architects Ltd
 Unit 7, 16-24 Underwood street, London, N1 7JQ
 Telephone 020 7566 7440
 www.dugganmorrisarchitects.com

- Do not scale from this drawing
- All dimensions to be checked on site by the Contractor
- And such dimensions to be their responsibility
- Report all drawing errors and omissions to the Architect
- All dimensions in millimeters unless noted otherwise
- If in doubt ask Contract Administrator

job title
BARTRAM'S HAMPSTEAD


drawing title/location
FIFTH FLOOR PLAN

status	PLANNING				
scale	1:100@A1	1:200@A3			
job no	source	zone	element	drawing no.	revision
A213	A		(01)	1 08	A

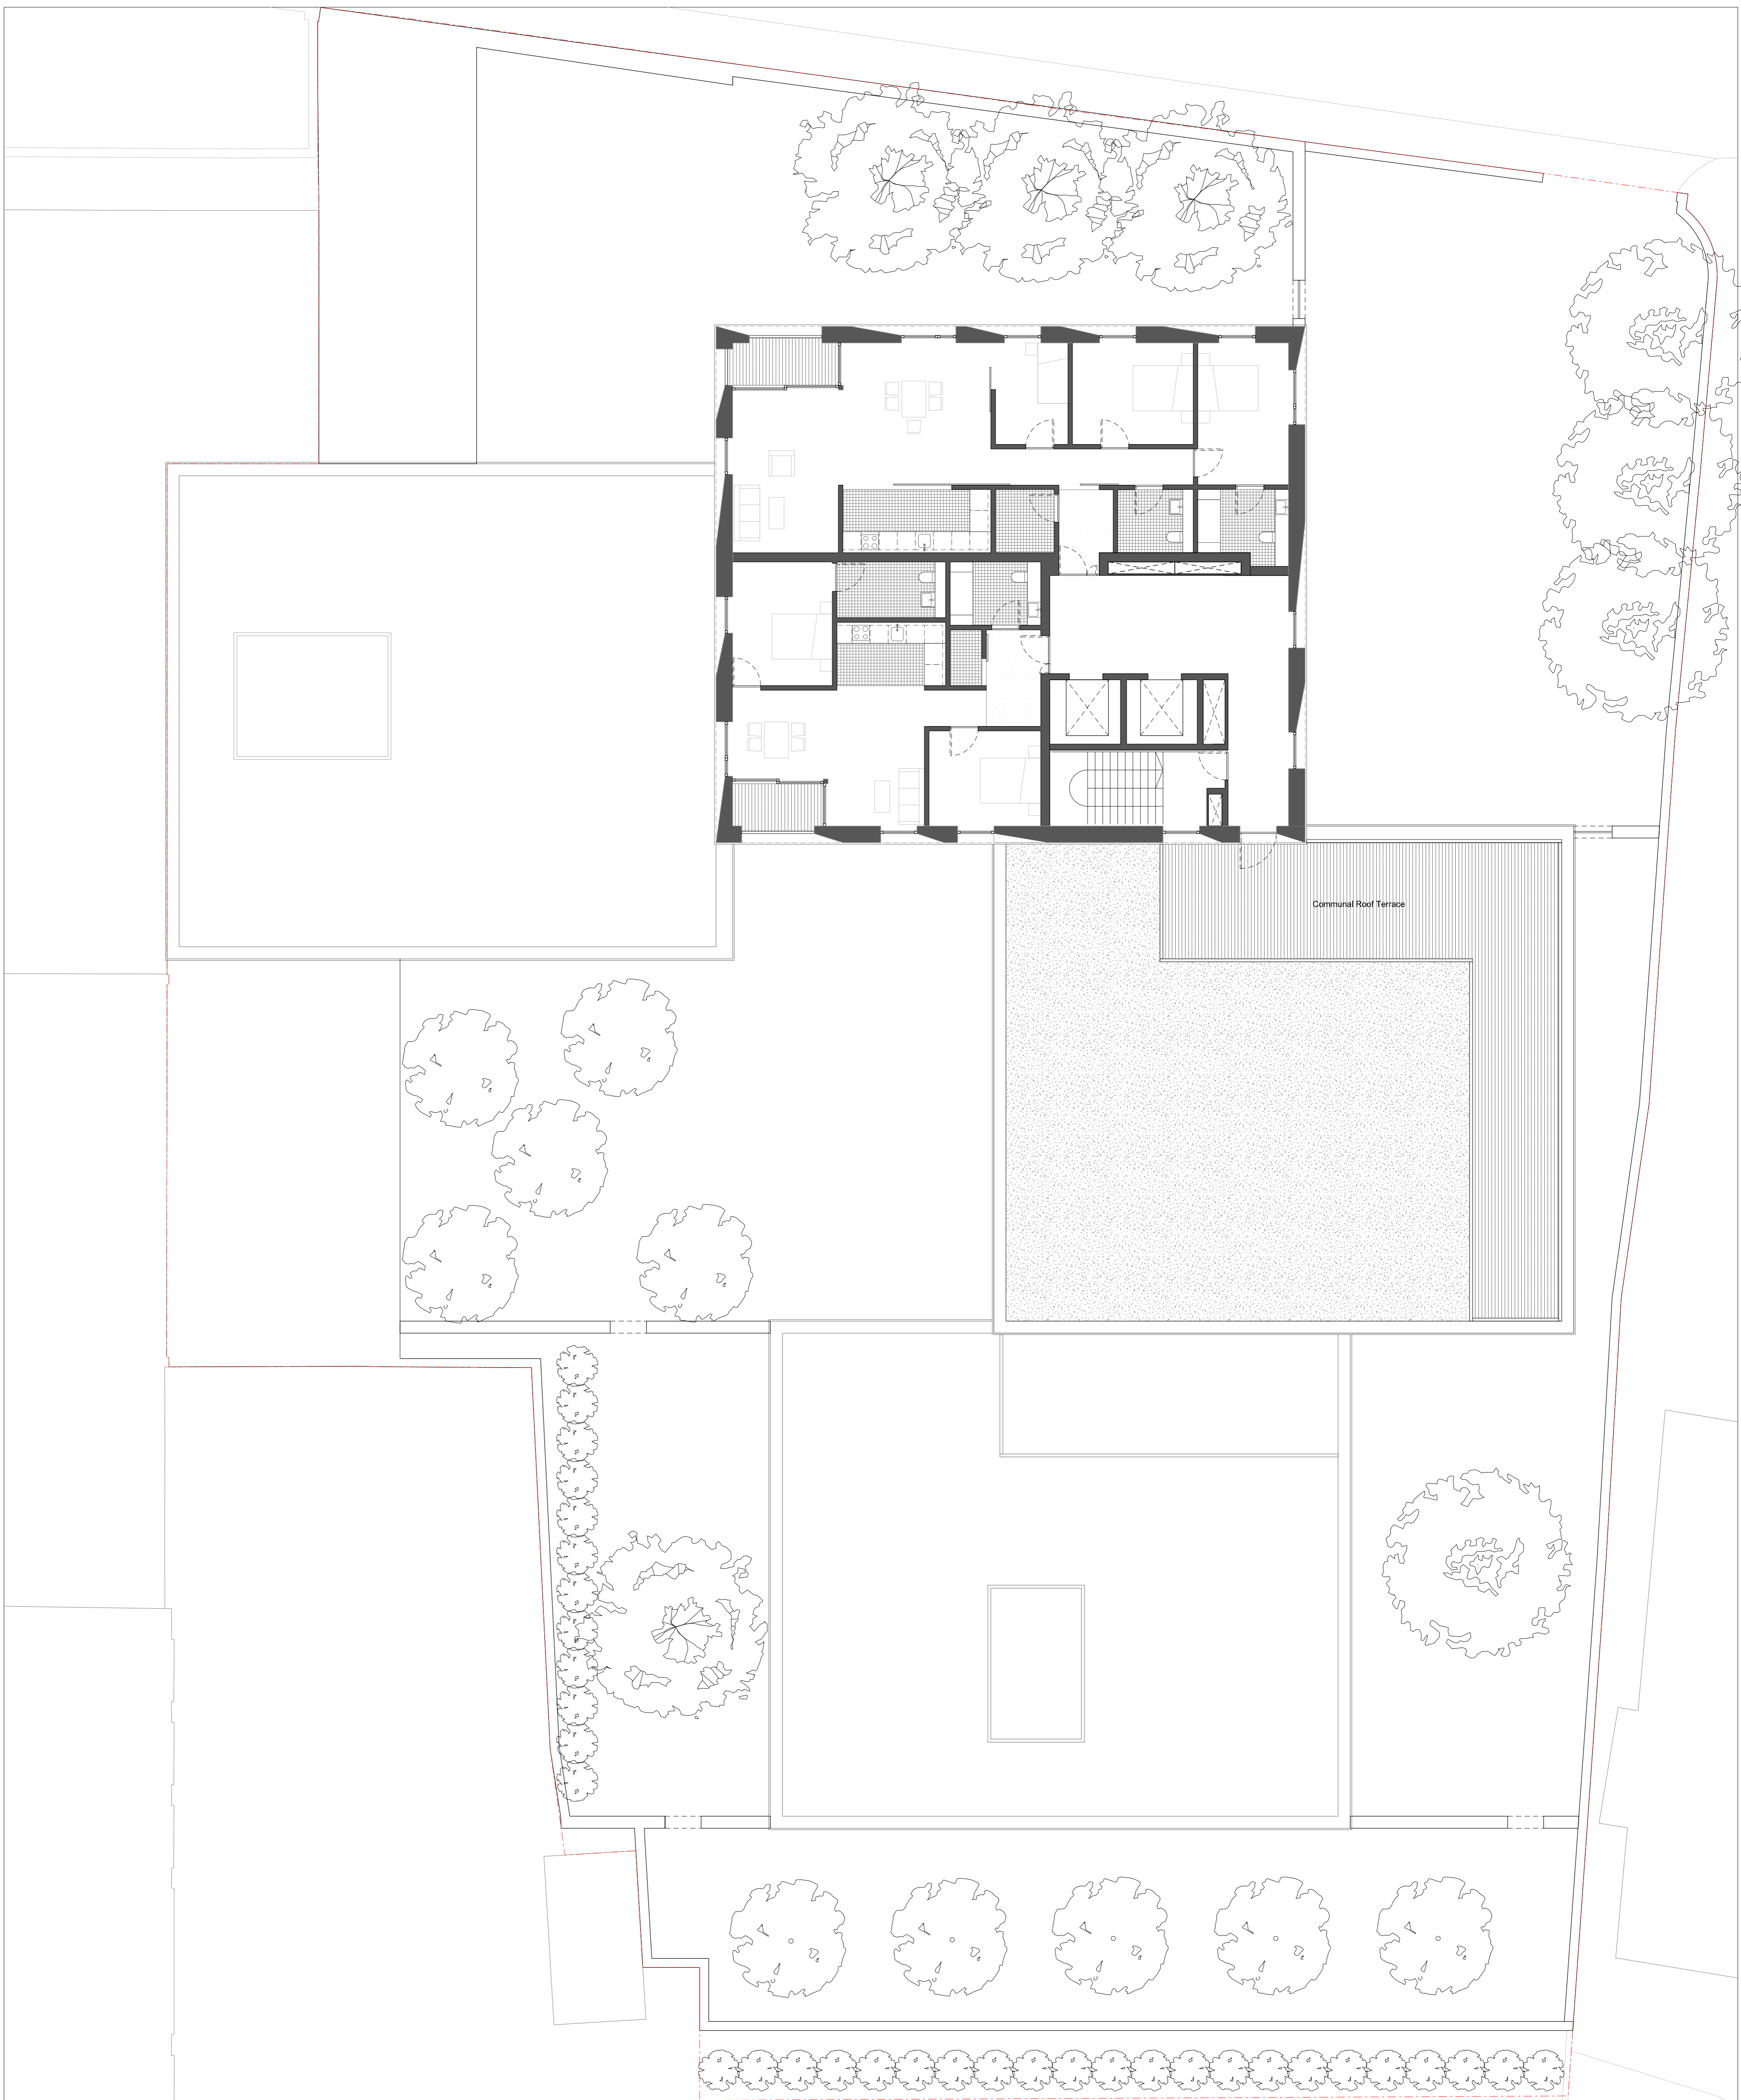

KEY

revision	date	amendment
A	10.04.15	Lift car amended to 1850mm x 1400mm
/	01.10.14	Submitted to planning

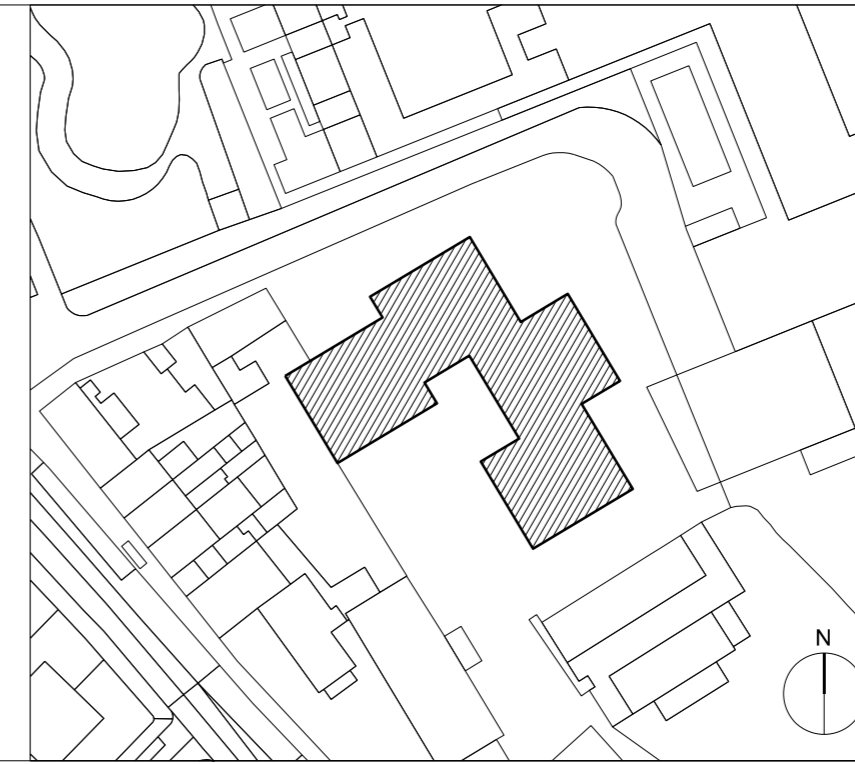


DUGGAN MORRIS ARCHITECTS
 Duggan Morris Architects Ltd
 Unit 7, 16-24 Underwood street, London, N1 7JQ
 Telephone 020 7566 7440
 www.dugganmorrisarchitects.com

- Do not scale from this drawing
- All dimensions to be checked on site by the Contractor
- And such dimensions to be their responsibility
- Report all drawing errors and omissions to the Architect
- All dimensions in millimeters unless noted otherwise
- If in doubt ask Contract Administrator

job title
BARTRAM'S HAMPSTEAD

drawing title/location
SIXTH FLOOR PLAN


status	PLANNING				
scale	1:100@A1	1:200@A3			
job no	source	zone	element	drawing no.	revision
A213	A		(01)	1 09	A

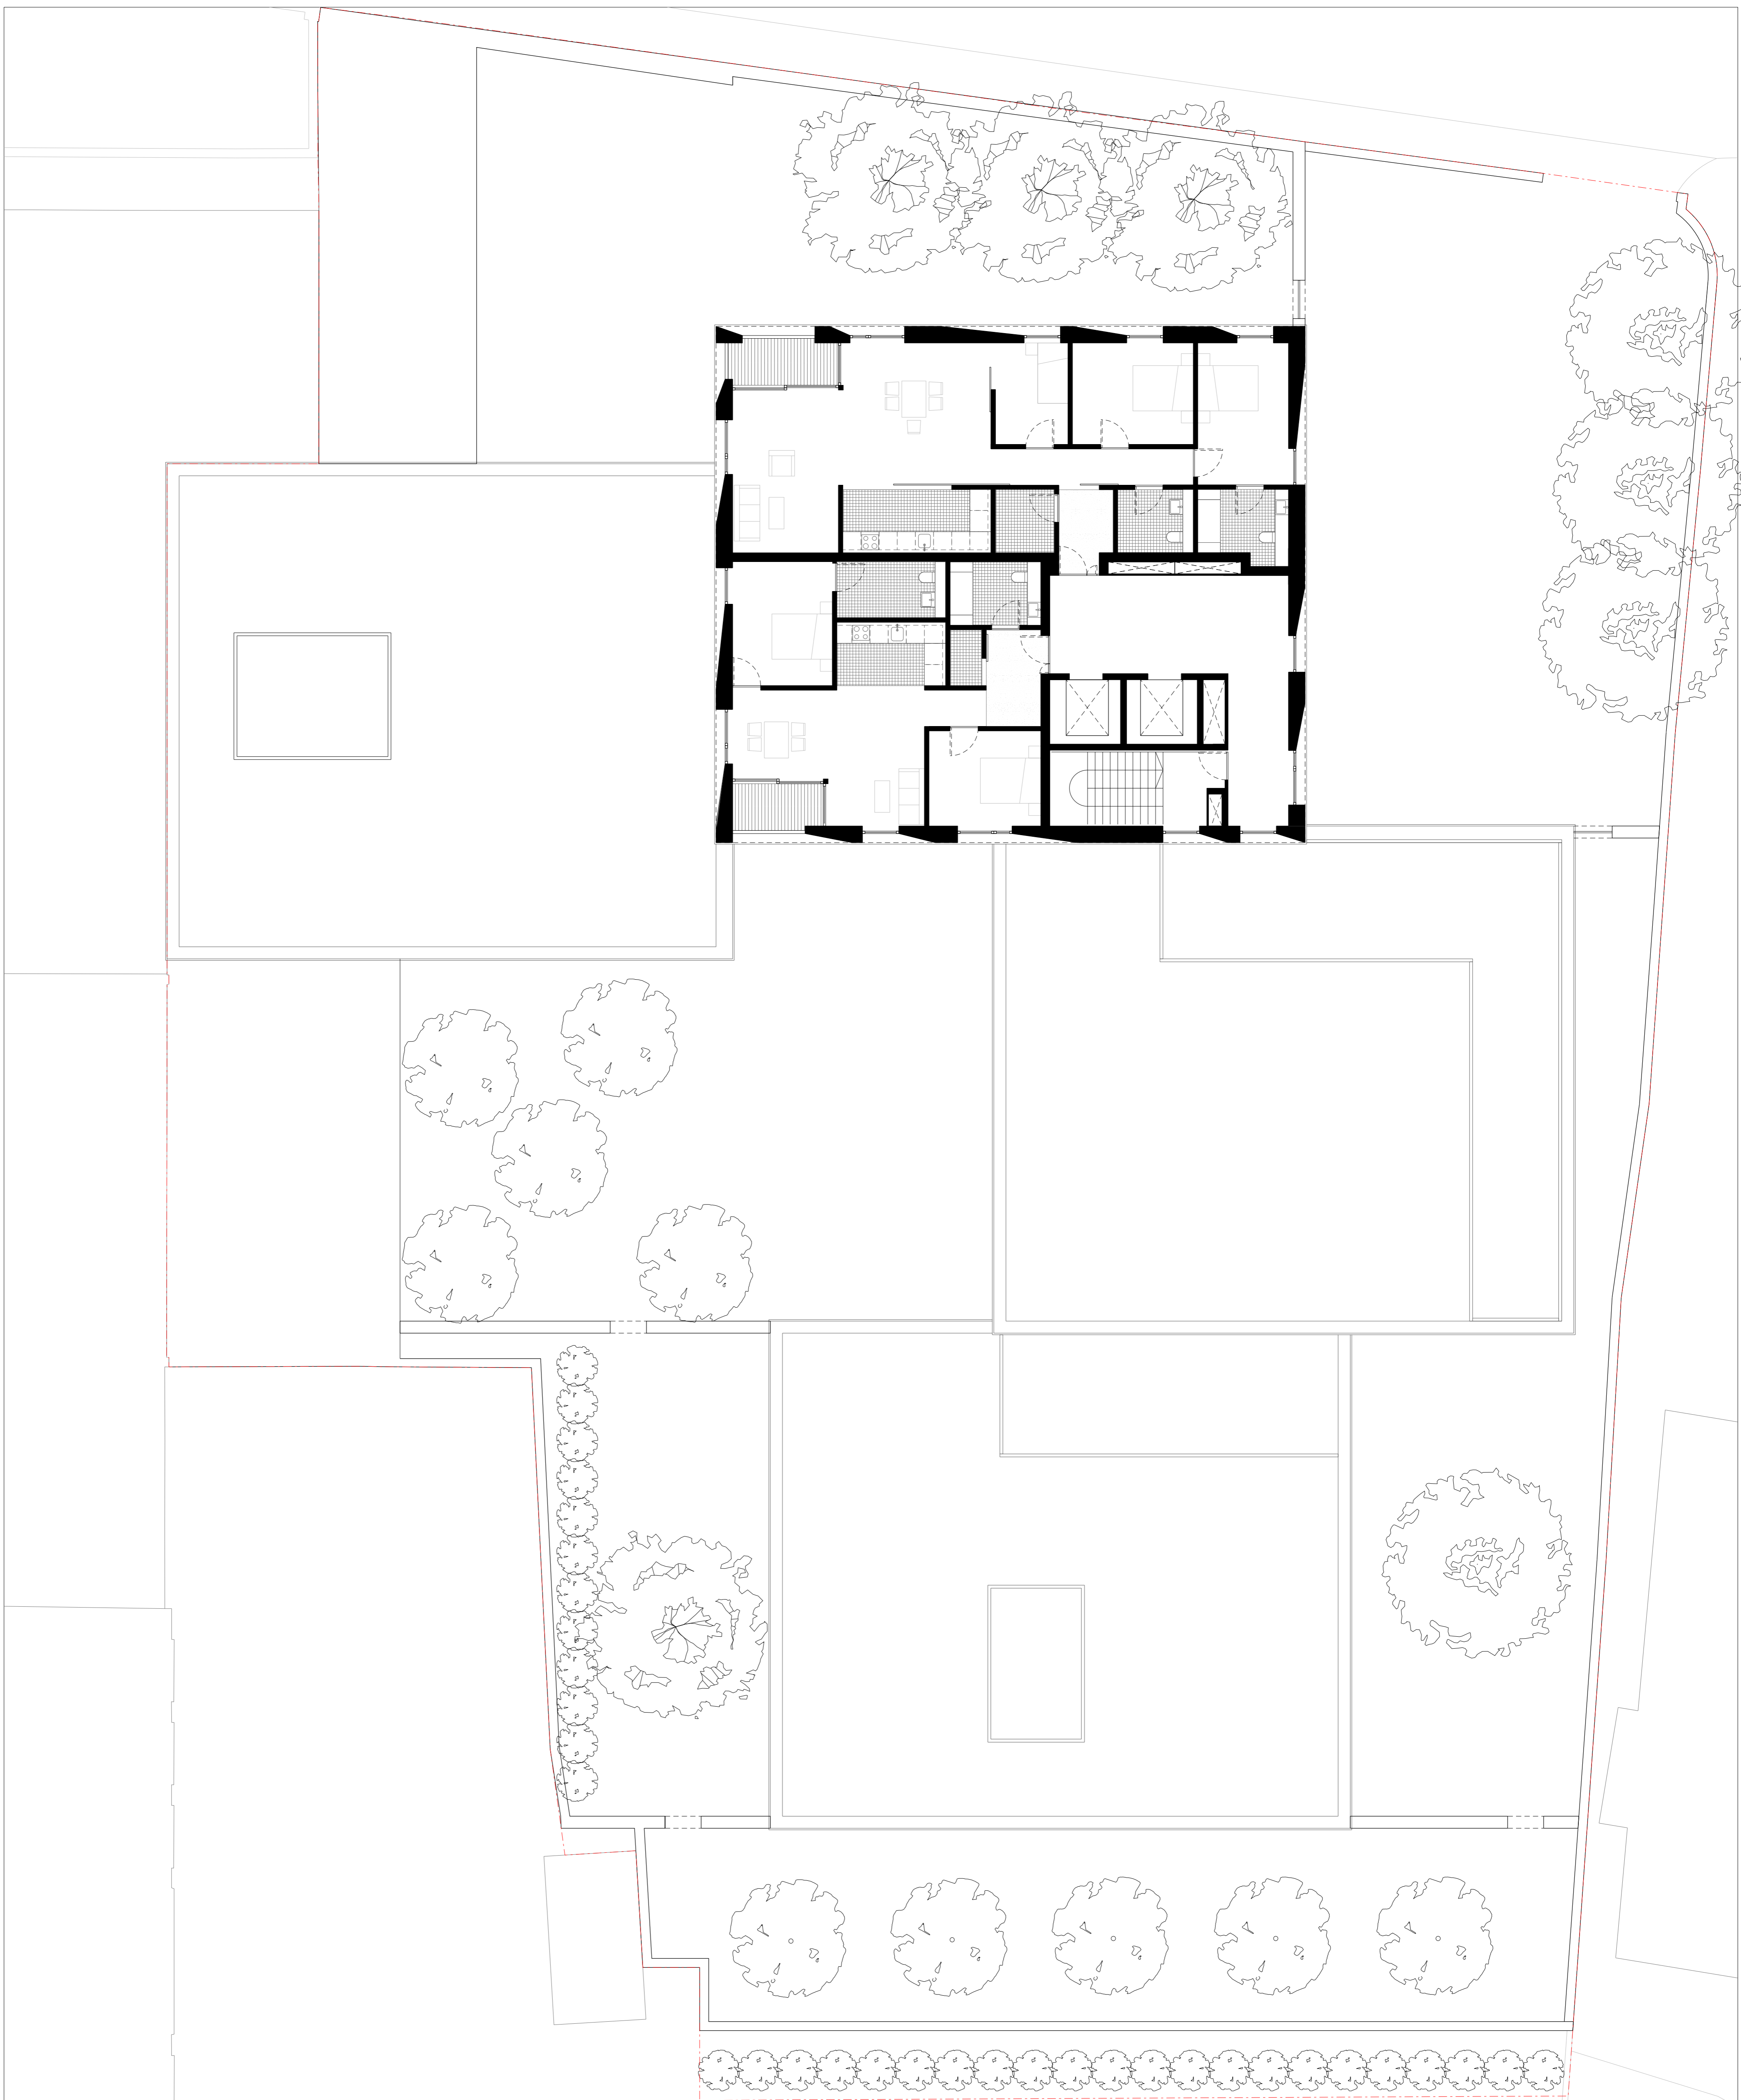

KEY

revision	date	amendment
A	10.04.15	Lift car amended to 1850mm x 1400mm
/	01.10.14	Submitted for planning

revision	date	amendment
A	10.04.15	Lift car amended to 1850mm x 1400mm
/	01.10.14	Submitted for planning

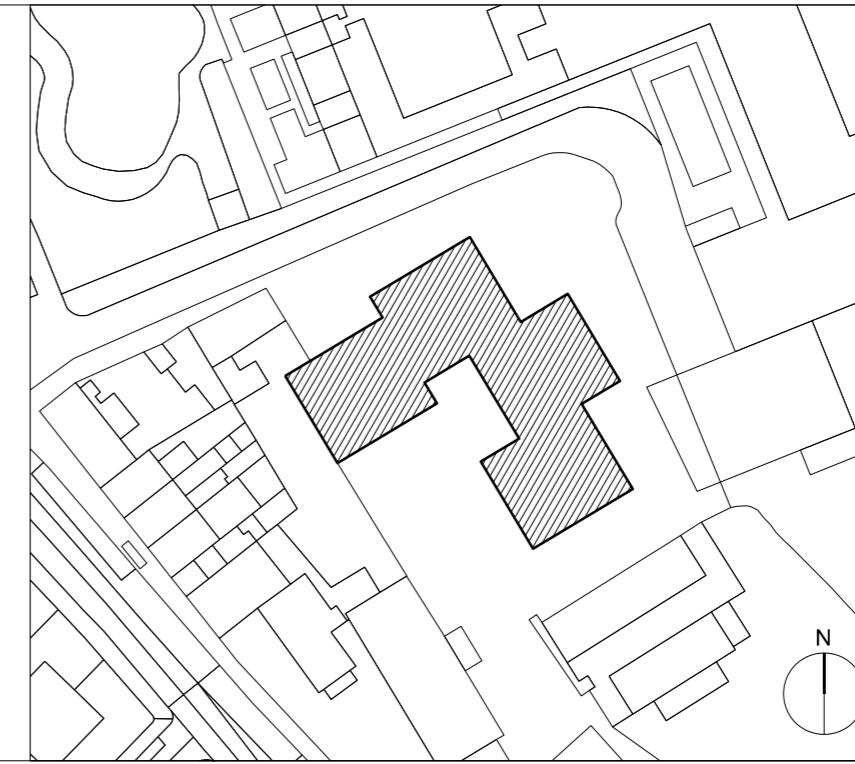


DUGGAN MORRIS ARCHITECTS
 Duggan Morris Architects Ltd
 Unit 7, 16-24 Underwood street, London, N1 7JQ
 Telephone 020 7566 7440
 www.dugganmorrisarchitects.com

- Do not scale from this drawing
- All dimensions to be checked on site by the Contractor
- And such dimensions to be their responsibility
- Report all drawing errors and omissions to the Architect
- All dimensions in millimeters unless noted otherwise
- If in doubt ask Contract Administrator

job title
BARTRAM'S HAMPSTEAD


drawing title/location
SEVENTH FLOOR PLAN

status	PLANNING				
scale	1:100@A1	1:200@A3			
job no	source	zone	element	drawing no.	revision
A213	A		(01)	1 10	A

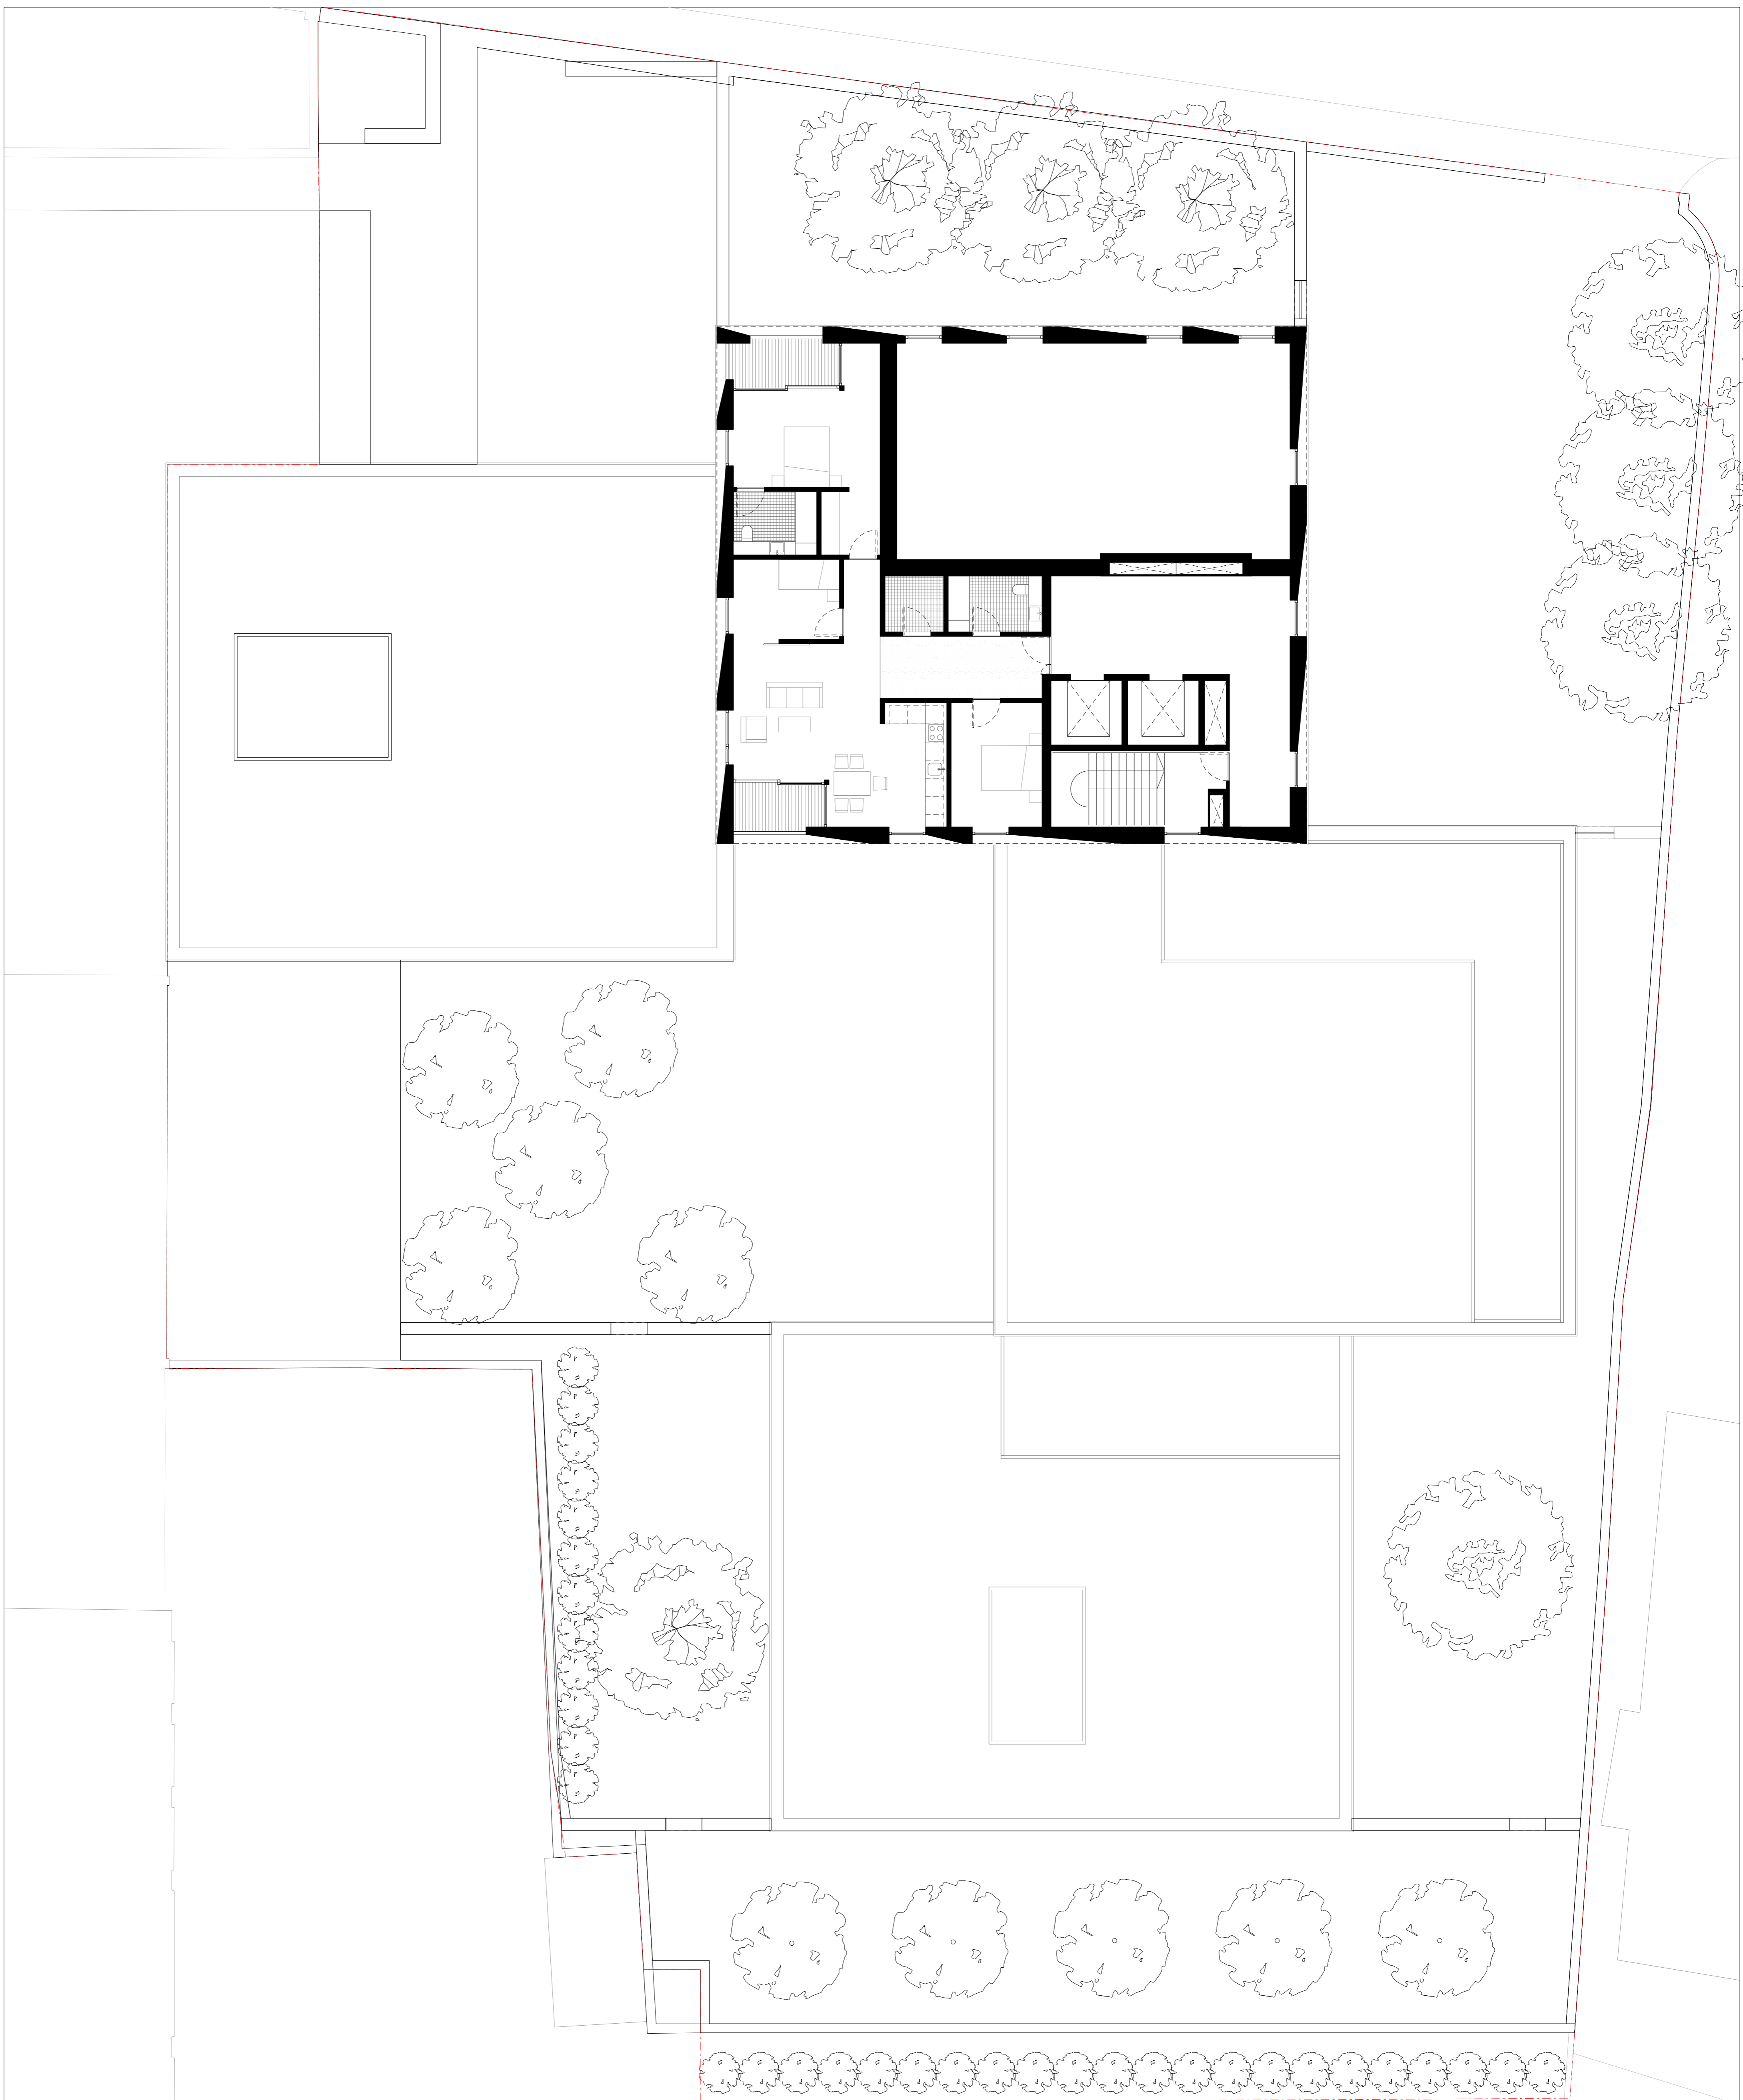

KEY

revision	date	amendment
A	10.04.15	Lift car amended to 1850mm x 1400mm
/	01.10.14	Submitted for Planning

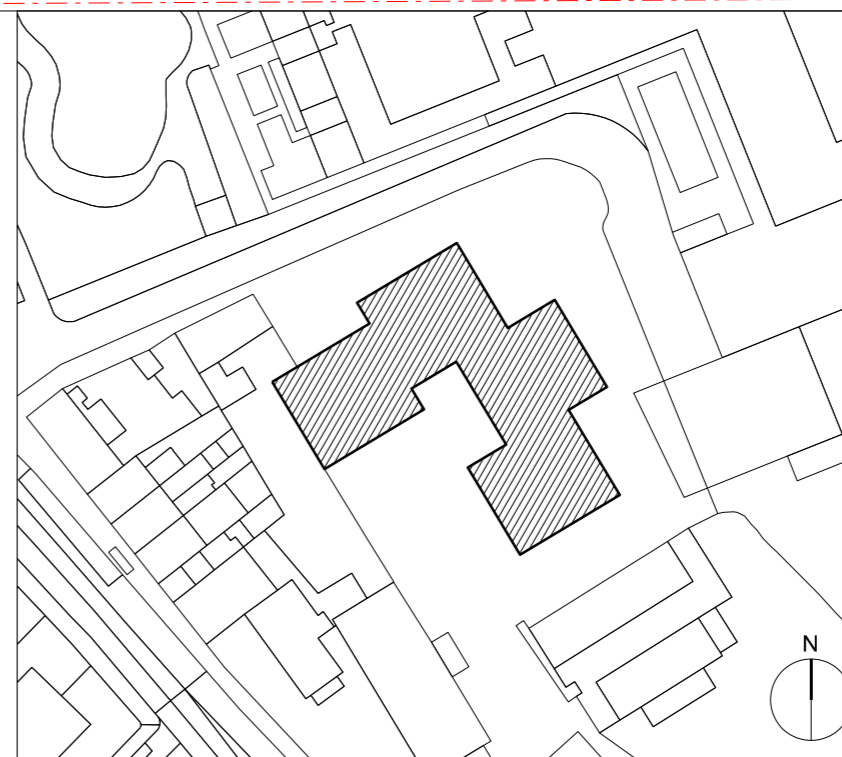

DUGGAN MORRIS ARCHITECTS

Duggan Morris Architects Ltd
 Unit 7, 16-24 Underwood street, London, N1 7JQ
 Telephone 020 7566 7440
 www.dugganmorrisarchitects.com

- Do not scale from this drawing
- All dimensions to be checked on site by the Contractor
- All dimensions to be their responsibility
- Report all drawing errors and omissions to the Architect
- All dimensions in millimeters unless noted otherwise
- If in doubt ask Contract Administrator

job title
BARTRAM'S HAMPSTEAD


drawing title/location

EIGHTH FLOOR PLAN

status **PLANNING**


scale **1:100@A1** **1:200@A3**

job no	source	zone	element	drawing no.	revision
A213	A		(01)	1 11	A

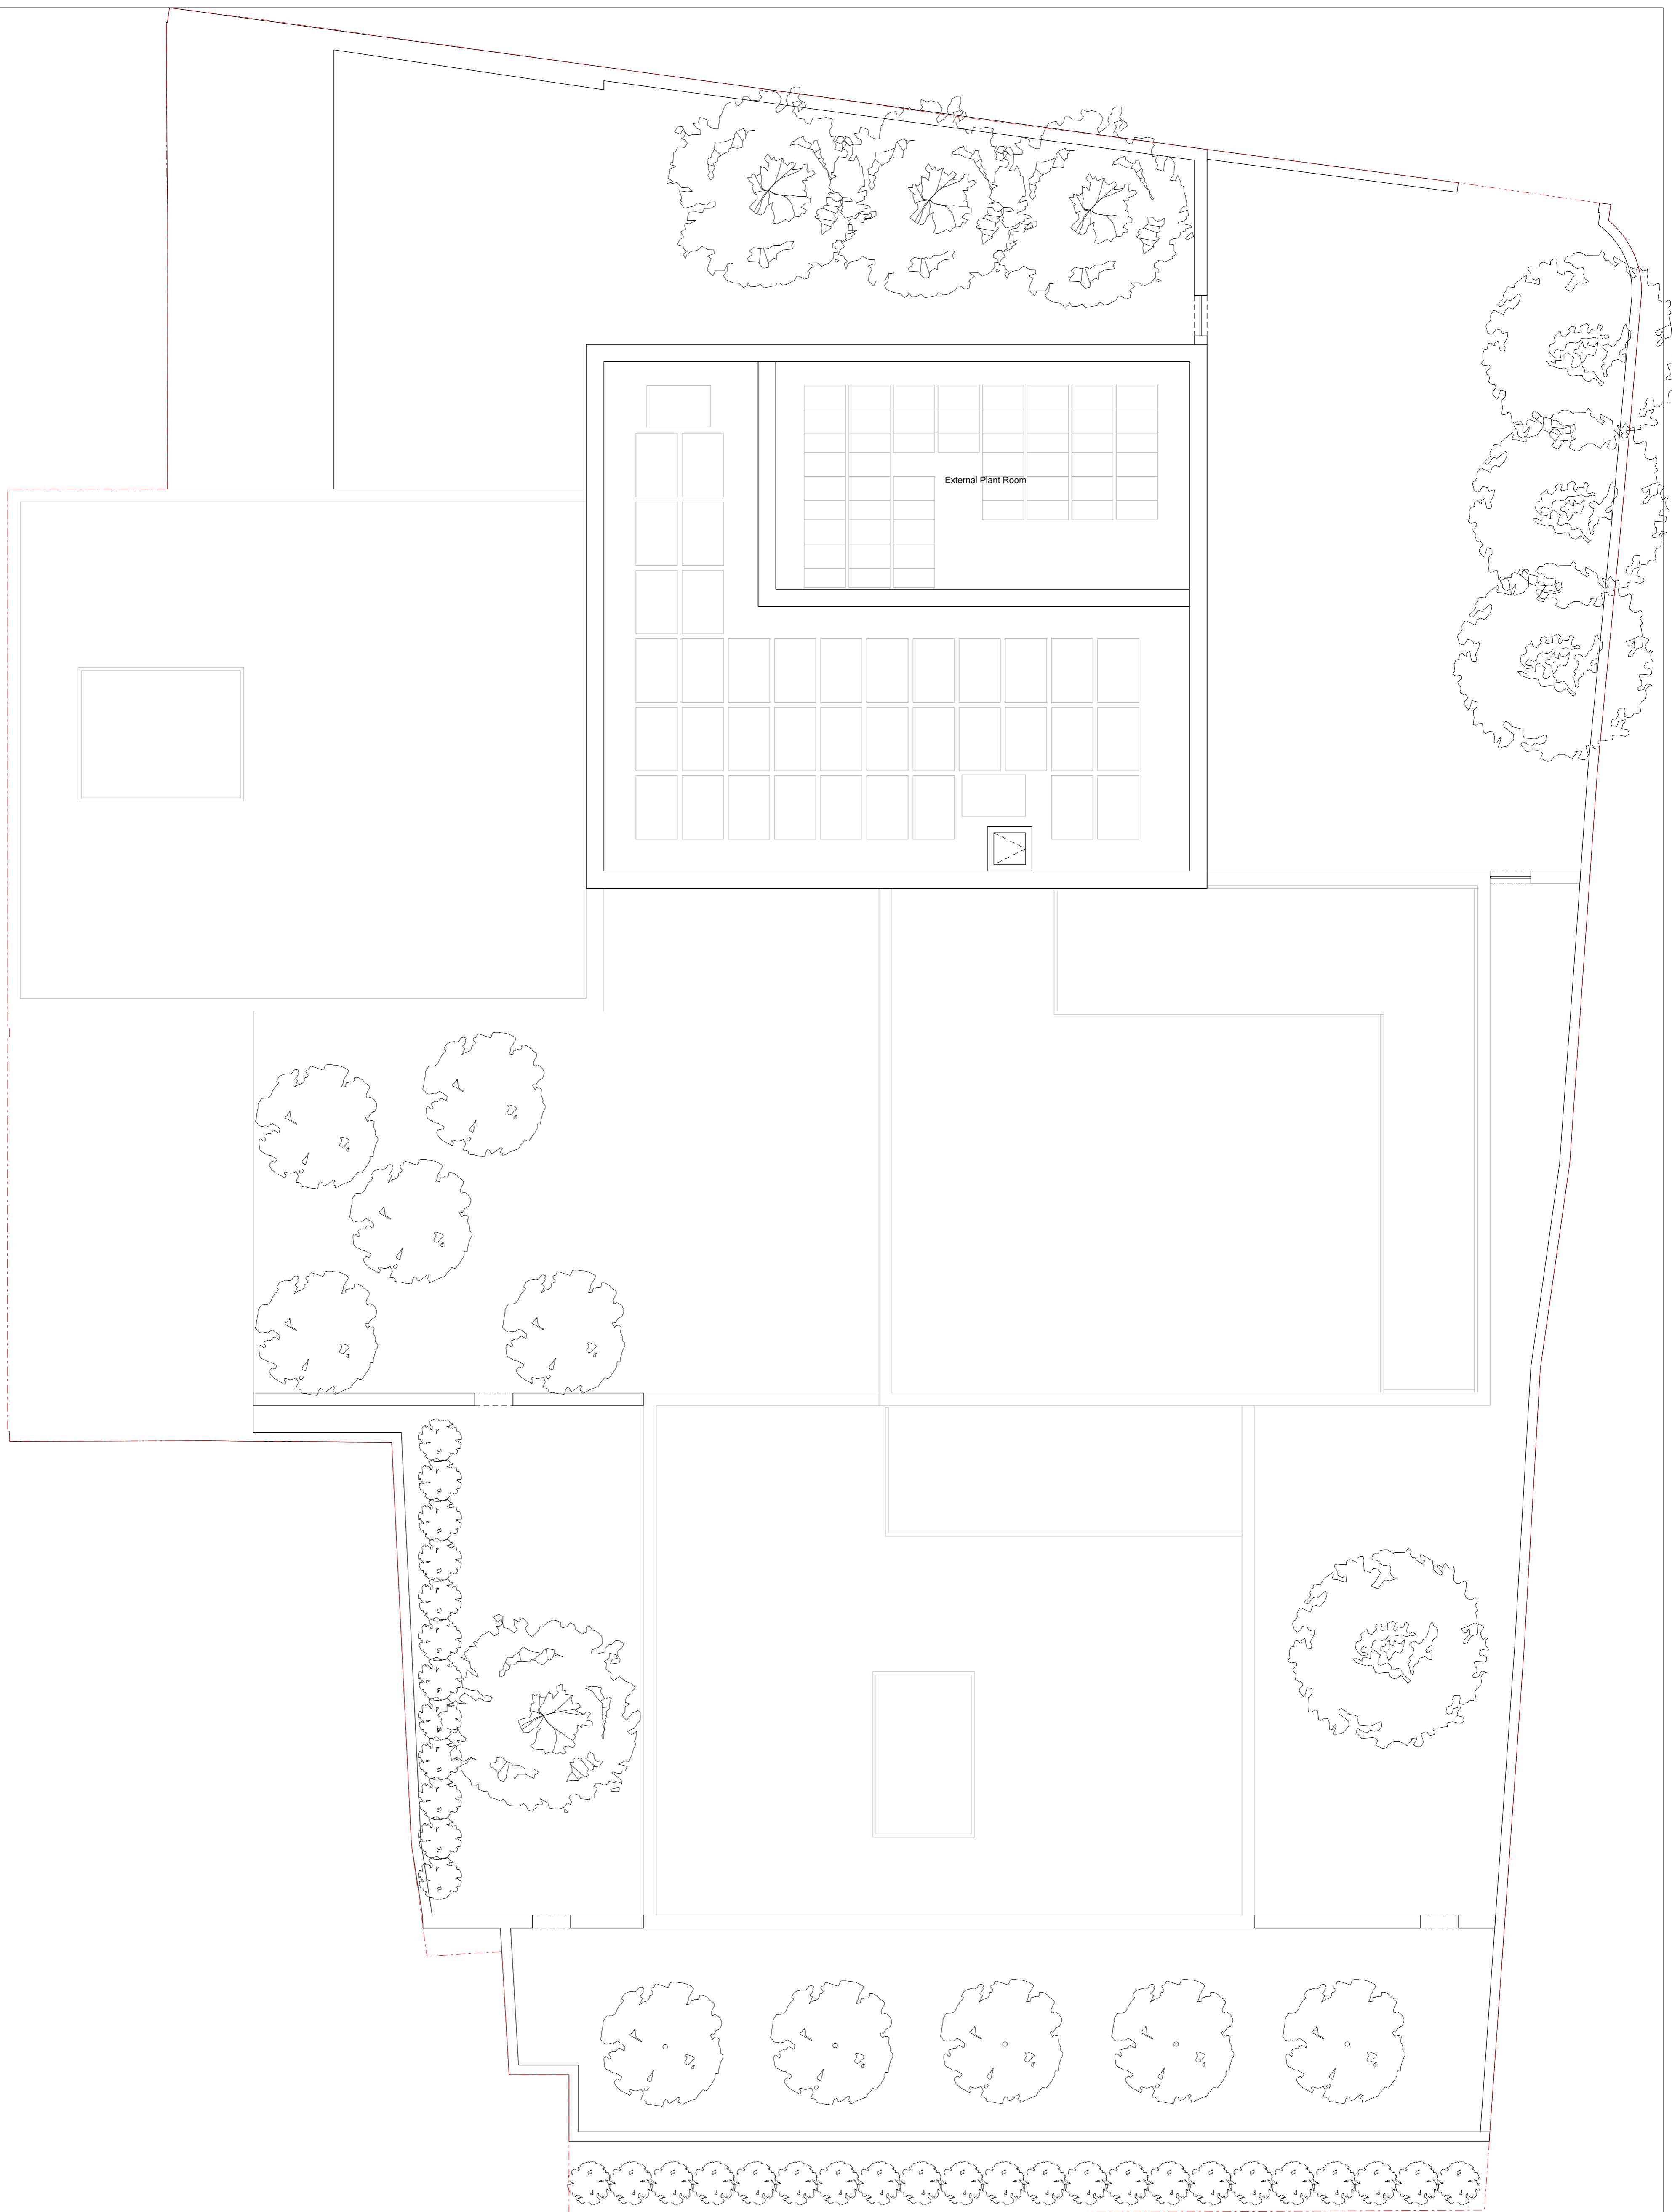

KEY

revision	date	amendment
A	10.04.15	Block B floor removed AOV rooflight added above stair core PV panels illustrated on Block B roof
/	01.10.14	Submitted for Planning

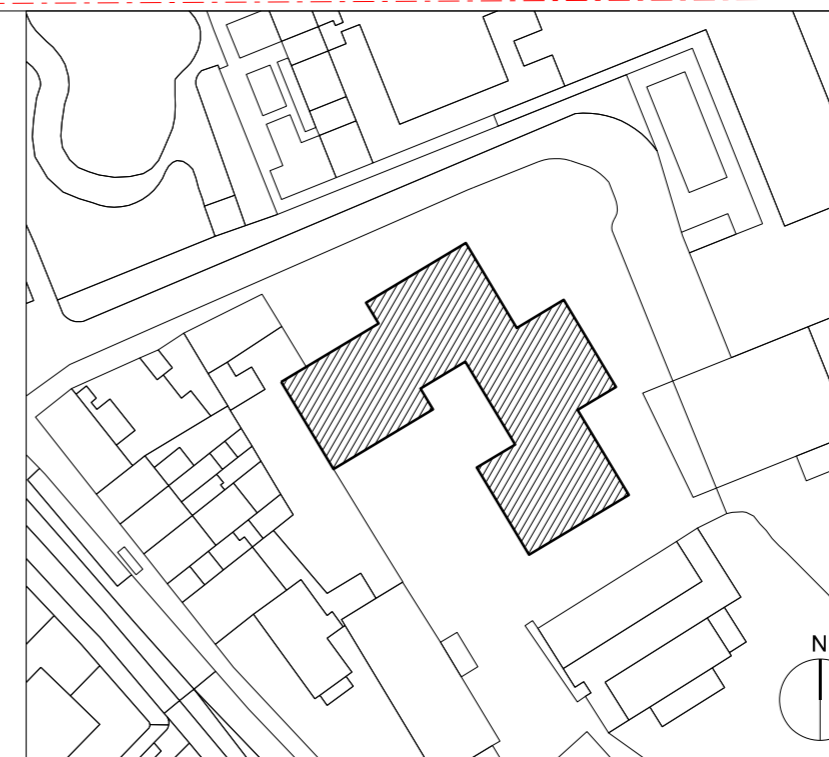

DUGGAN MORRIS ARCHITECTS

Duggan Morris Architects Ltd
Unit 7, 16-24 Underwood street, London, N1 7JQ
Telephone 020 7566 7440
www.dugganmorrisarchitects.com

- Do not scale from this drawing
- All dimensions to be checked on site by the Contractor
- And such dimensions to be their responsibility
- Report all drawing errors and omissions to the Architect
- All dimensions in millimeters unless noted otherwise
- If in doubt ask Contract Administrator

job title
BARTRAM'S HAMPSTEAD

drawing title/location
NINTH FLOOR PLAN

status	PLANNING				
scale	1:100@A1	1:200@A3			
job no	source	zone	element	drawing no.	revision
A213	A		(01)	1 12	A