


KEY

revision	date	amendment
B	09.03.15	Cycle rack dims clarifications
A	27.02.15	Cycle racks shown/wheelchair buggies store
/	01.10.14	Submitted to planning

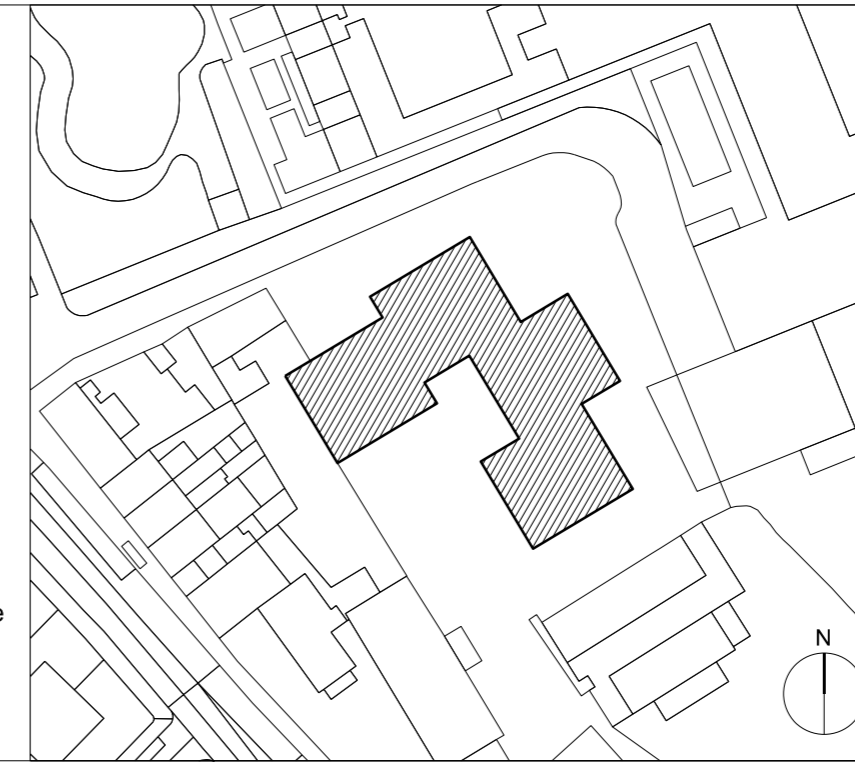


DUGGAN MORRIS ARCHITECTS
 Duggan Morris Architects Ltd
 Unit 7, 16-24 Underwood street, London, N1 7JQ
 Telephone 020 7566 7440
 www.dugganmorrisarchitects.com

- Do not scale from this drawing
- All dimensions to be checked on site by the Contractor
- And such dimensions to be their responsibility
- Report all drawing errors and omissions to the Architect
- All dimensions in millimeters unless noted otherwise
- If in doubt ask Contract Administrator


job title
BARTRAM'S HAMPSTEAD

drawing title/location
LOWER GROUND FLOOR PLAN

status	PLANNING				
scale	1:100@A1	1:200@A3			
job no	source	zone	element	drawing no.	revision
A213	A		(01)	1 02	B

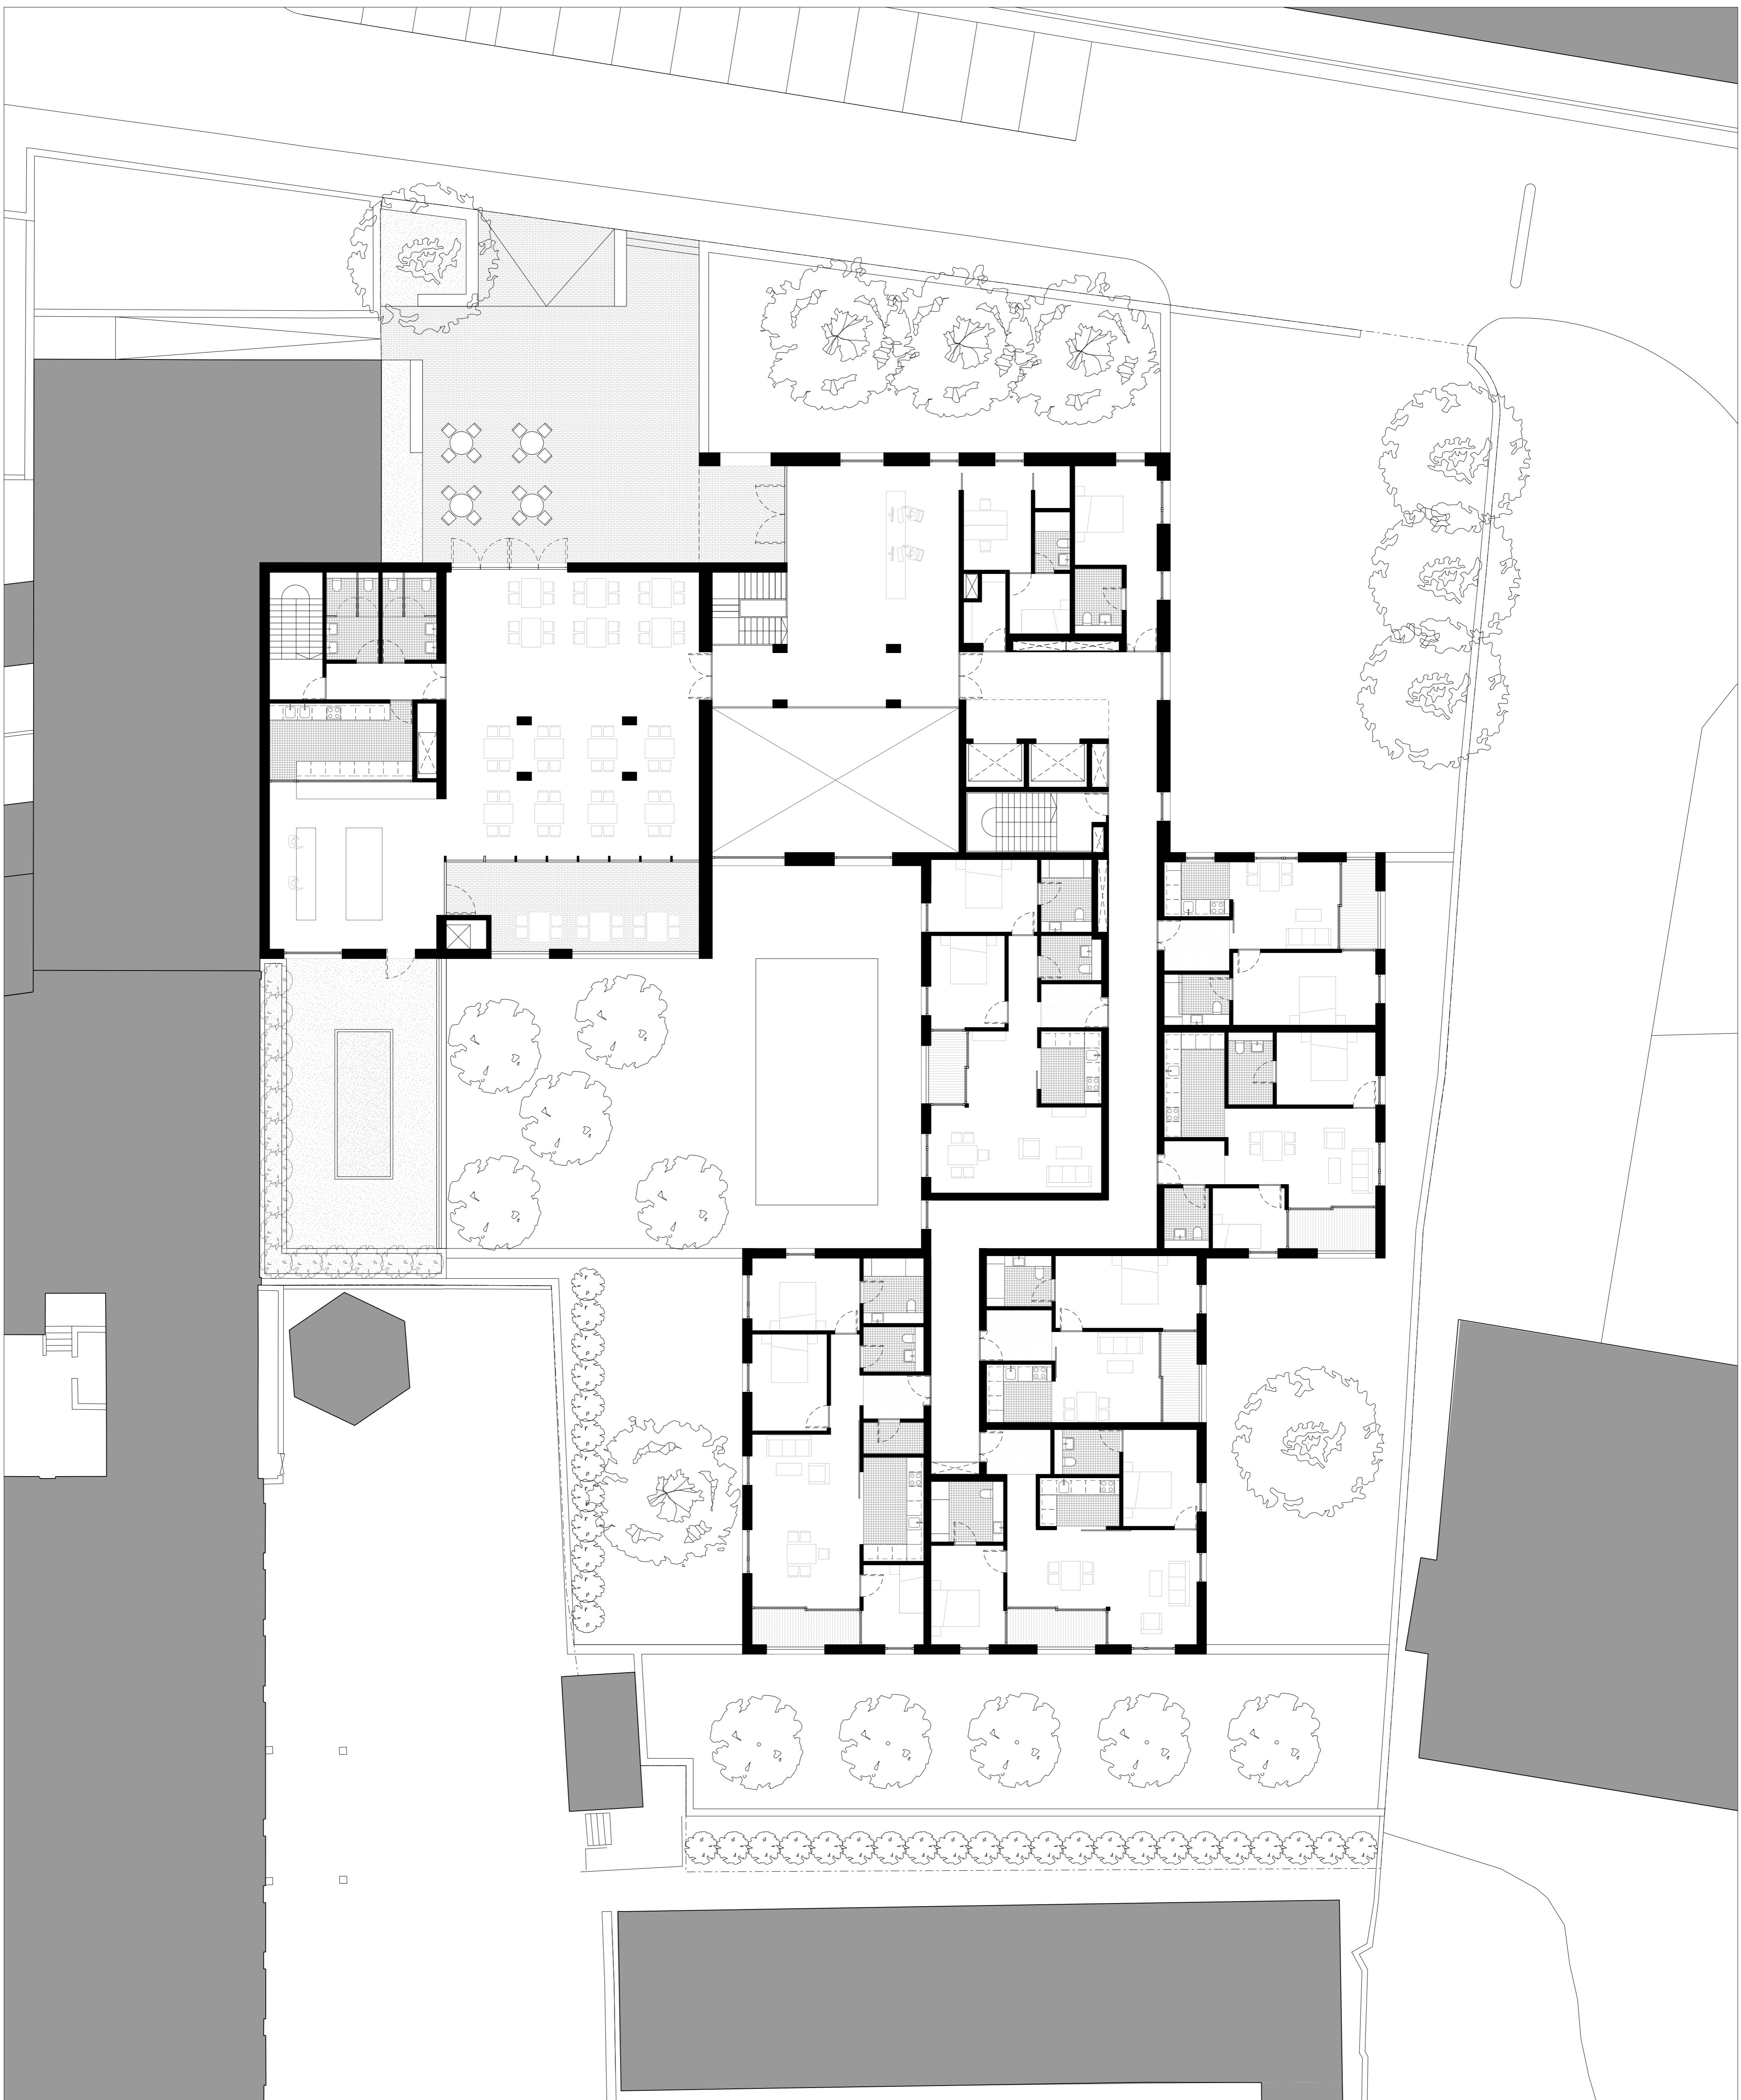

C	14.09.25	For client approval
B	14.09.05	For client approval
A	14.08.29	For client approval
DRAFT	14.08.08	for approval core rearrangement
/	14.04.08	Stage 2
revision	date	amendment

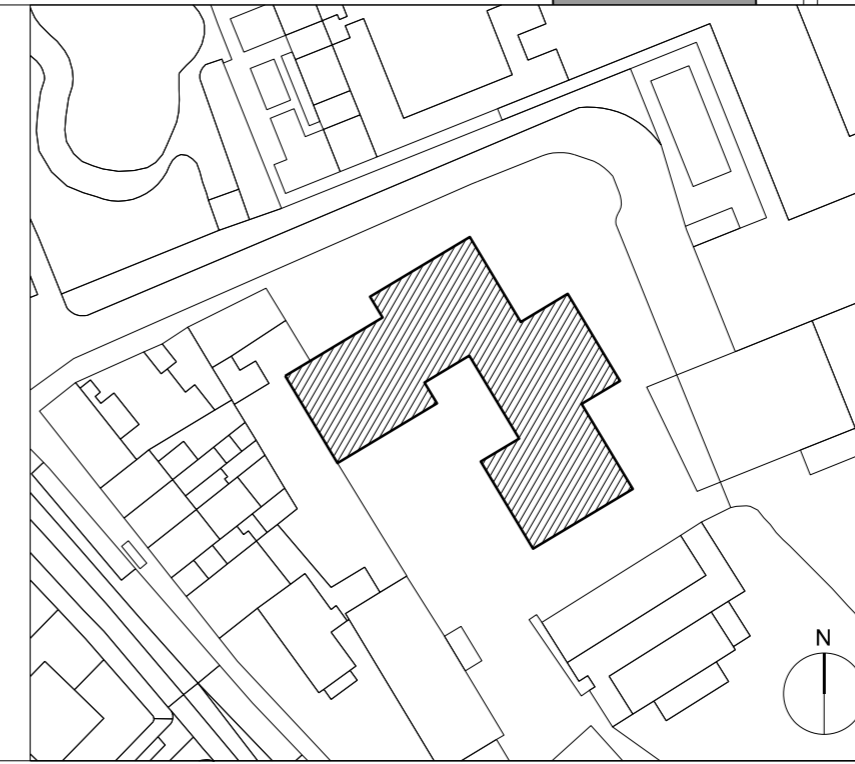


DUGGAN MORRIS ARCHITECTS
 Duggan Morris Architects Ltd
 Unit 7, 16-24 Underwood street, London, N1 7JQ
 Telephone 020 7569 7440
 www.dugganmorrisarchitects.com

- Do not scale from this drawing
- All dimensions to be checked on site by the Contractor
- And such dimensions to be their responsibility
- Report all drawing errors and omissions to the Architect
- All dimensions in millimeters unless noted otherwise
- If in doubt ask Contract Administrator


job title
BARTRAM'S CONVENT

drawing title/location
GROUND FLOOR PLAN

status	PRE-PLANNING				
scale	1:125@A1		1:250@A3		
job no	source	zone	element	drawing no.	revision
A213	A		(01)	1 03	C

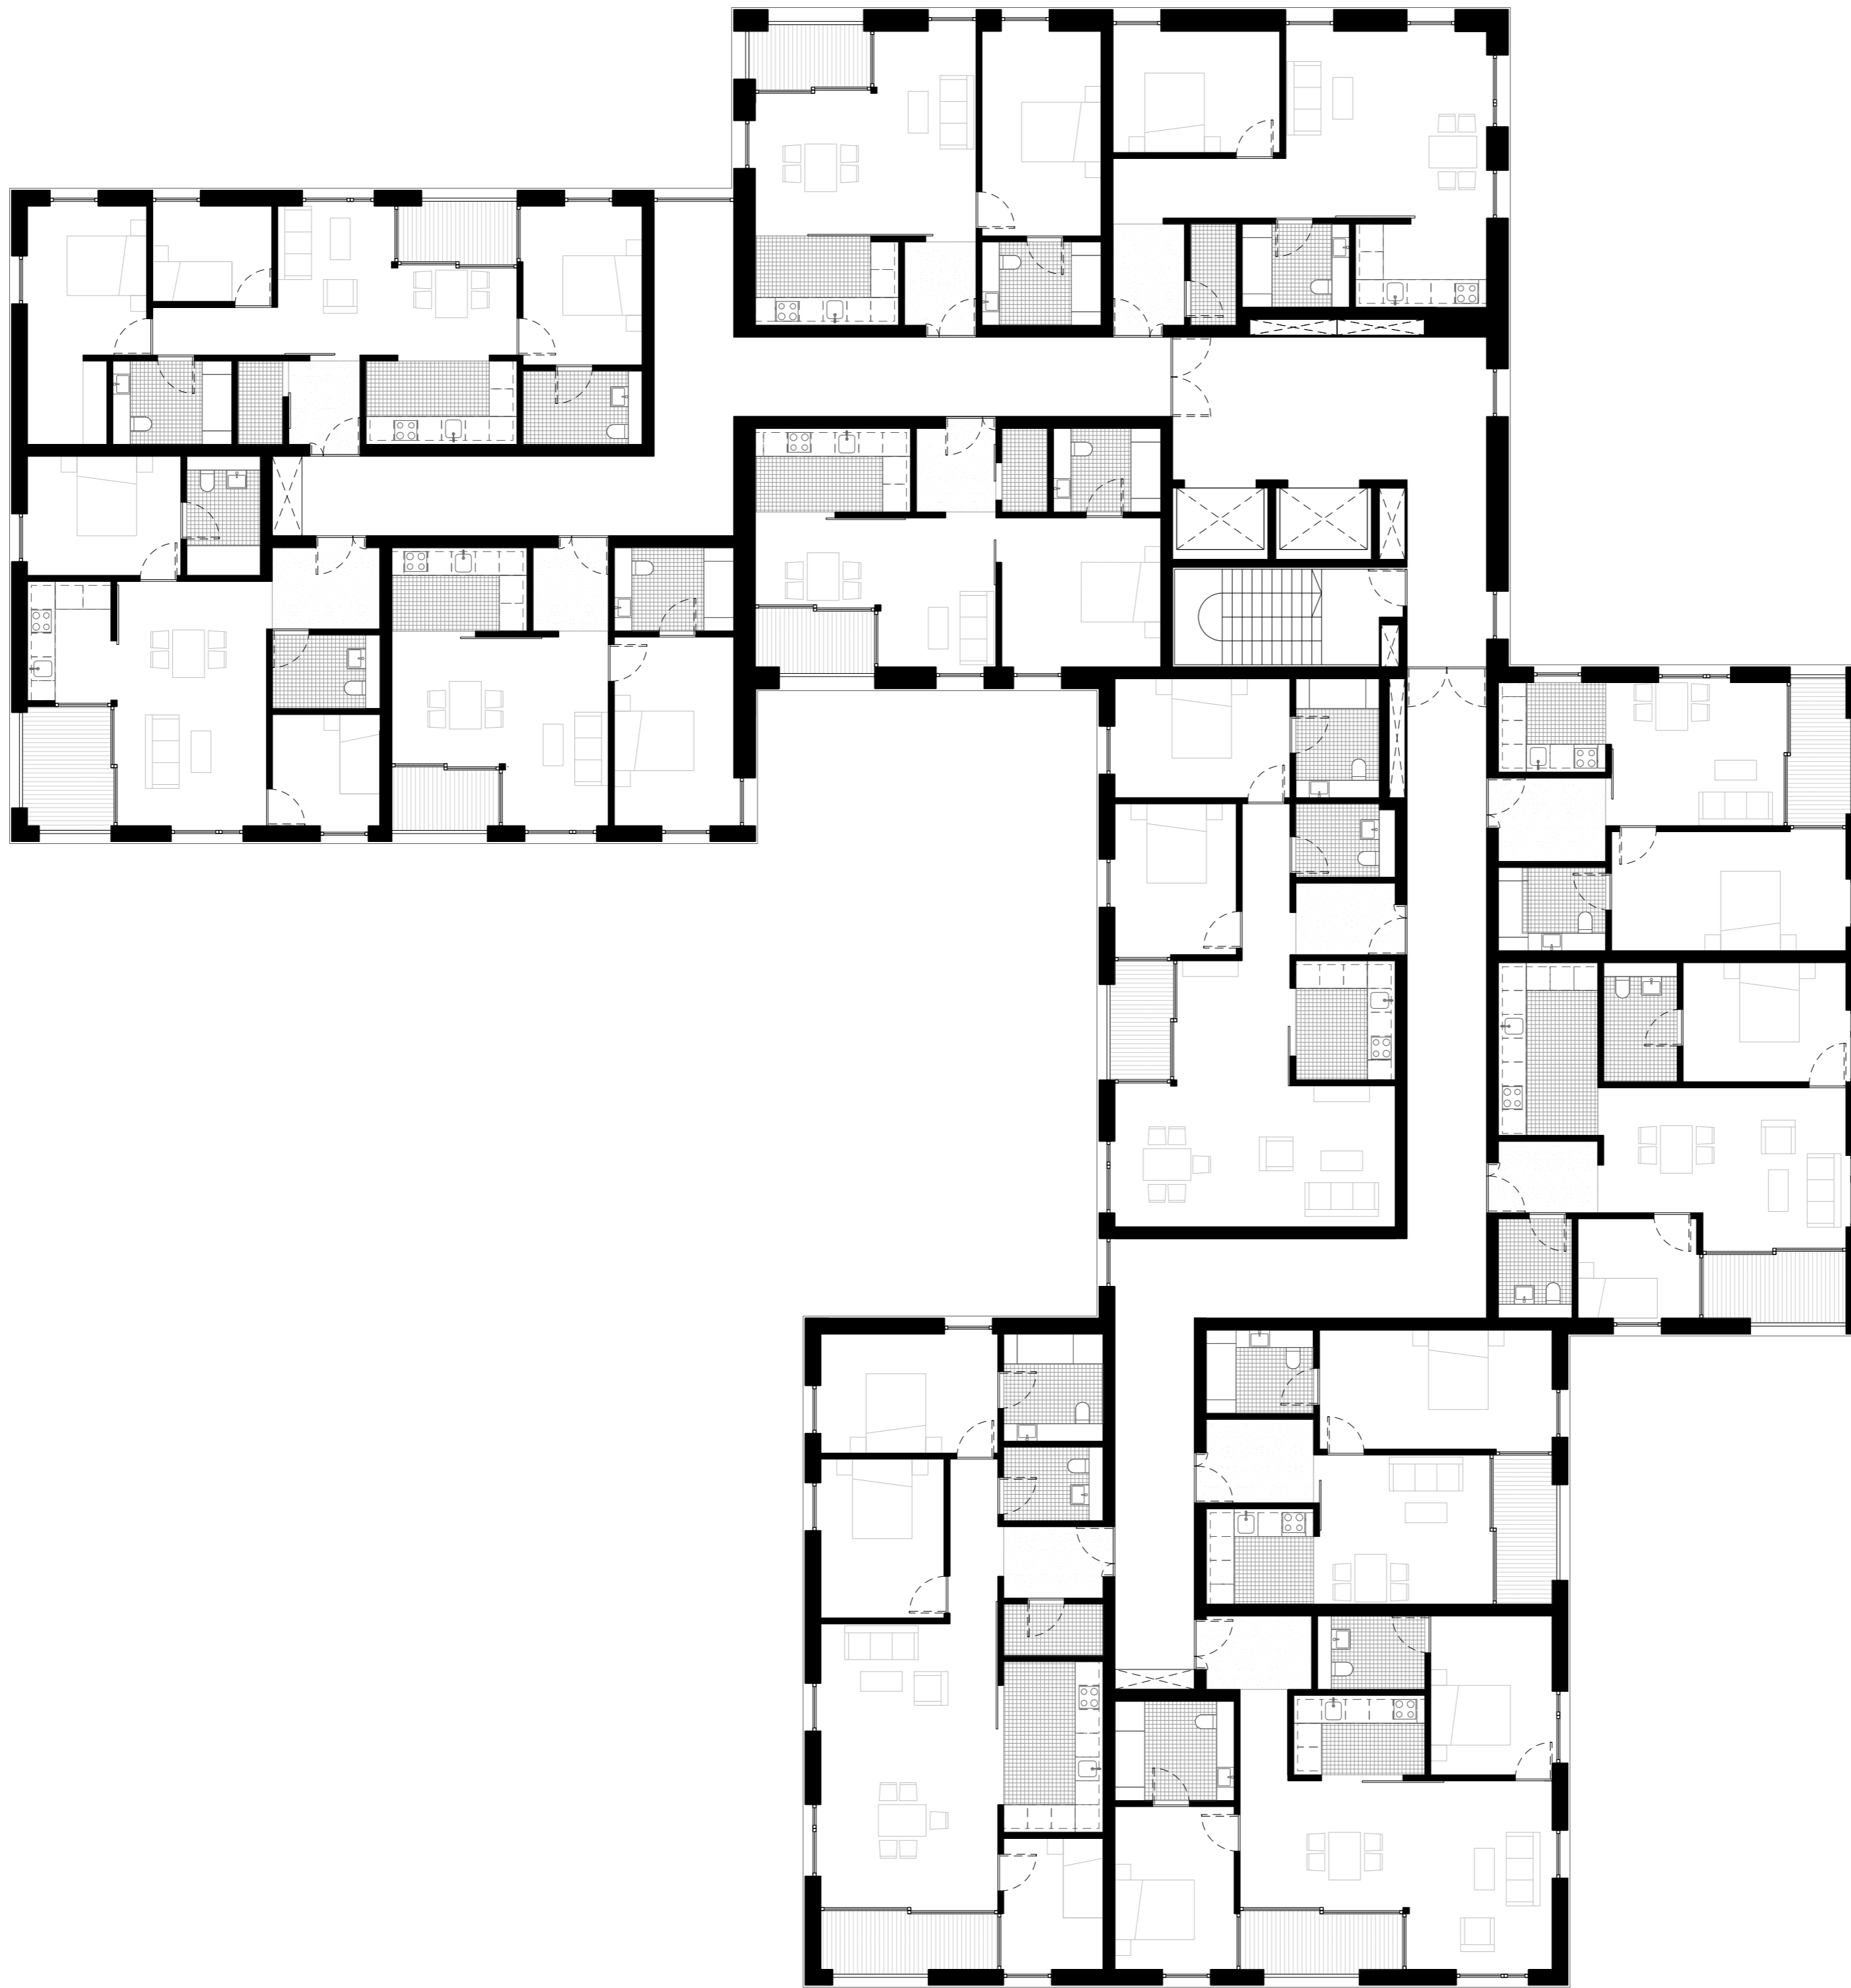

C	14.09.25	For client approval
B	14.09.05	For client approval
A	14.08.29	For client approval
DRAFT	14.08.08	for approval core rearrangement
/	14.04.08	Stage 2
revision	date	amendment

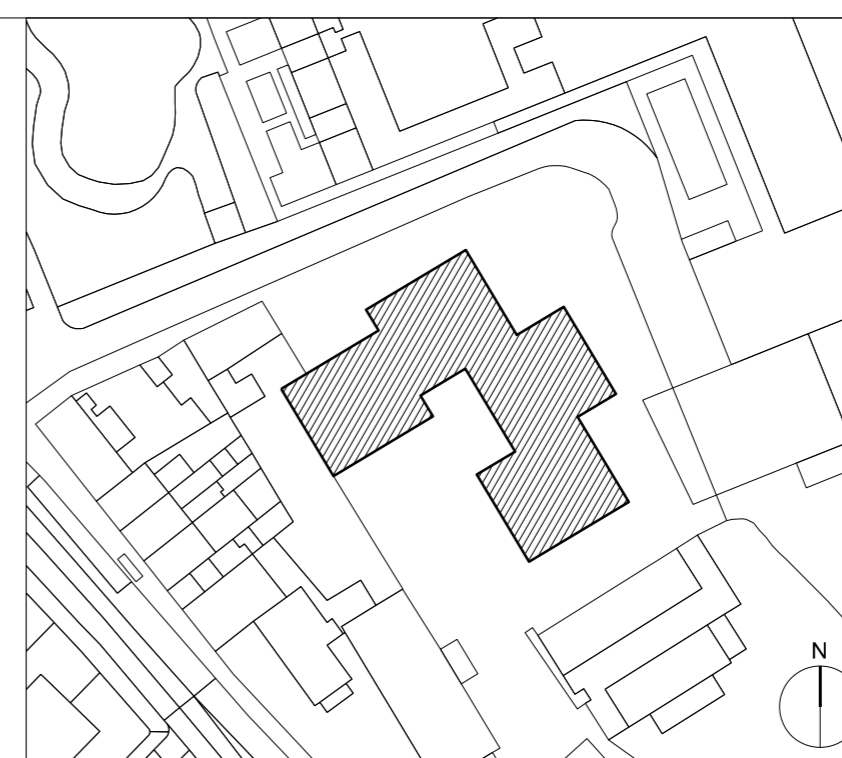

DUGGAN MORRIS ARCHITECTS

Duggan Morris Architects Ltd
 Unit 7, 16-24 Underwood street, London, N1 7JQ
 Telephone 020 7569 7440
 www.dugganmorrisarchitects.com

- Do not scale from this drawing
- All dimensions to be checked on site by the Contractor
- And such dimensions to be their responsibility
- Report all drawing errors and omissions to the Architect
- All dimensions in millimeters unless noted otherwise
- If in doubt ask Contract Administrator

job title
BARTRAM'S CONVENT

drawing title/location
FIRST FLOOR PLAN

status
PRE-PLANNING

scale
 1:125@A1 1:250@A3

job no	source	zone	element	drawing no.	revision
A213	A		(01)	1 04	C



DUGGAN MORRIS ARCHITECTS

Duggan Morris Architects Ltd
 Unit 7, 16-24 Underwood street, London, N1 7JQ
 Telephone 020 7569 7440
 www.dugganmorrisarchitects.com

- Do not scale from this drawing
- All dimensions to be checked on site by the Contractor
- And such dimensions to be their responsibility
- Report all drawing errors and omissions to the Architect
- All dimensions in millimeters unless noted otherwise
- If in doubt ask Contract Administrator

job title
BARTRAM'S CONVENT

drawing title/location
SECOND FLOOR PLAN

status
PRE-PLANNING

scale
1:125@A1

job no	source	zone	element	drawing no.	revision
A213	A		(01)	1 05	C

revision	date	amendment
C	14.09.25	For client approval
B	14.09.05	For client approval
A	14.08.29	For client approval
DRAFT	14.08.08	for approval core rearrangement
/	14.04.08	Stage 2

