


This drawing is copyright of Anna Williamson Architects  
 Do not scale dimensions from this drawing.  
 All dimensions are to be checked on site.  
 Report any dimensional discrepancies, errors or omissions prior to commencing on site.

Read in conjunction with:  
 drawings P01-06, current revisions


All dimensions approximate, for indicative purposes only

Structural elements and foundations subject to confirmation by structural engineer


Party wall lines subject to confirmation by party wall surveyor

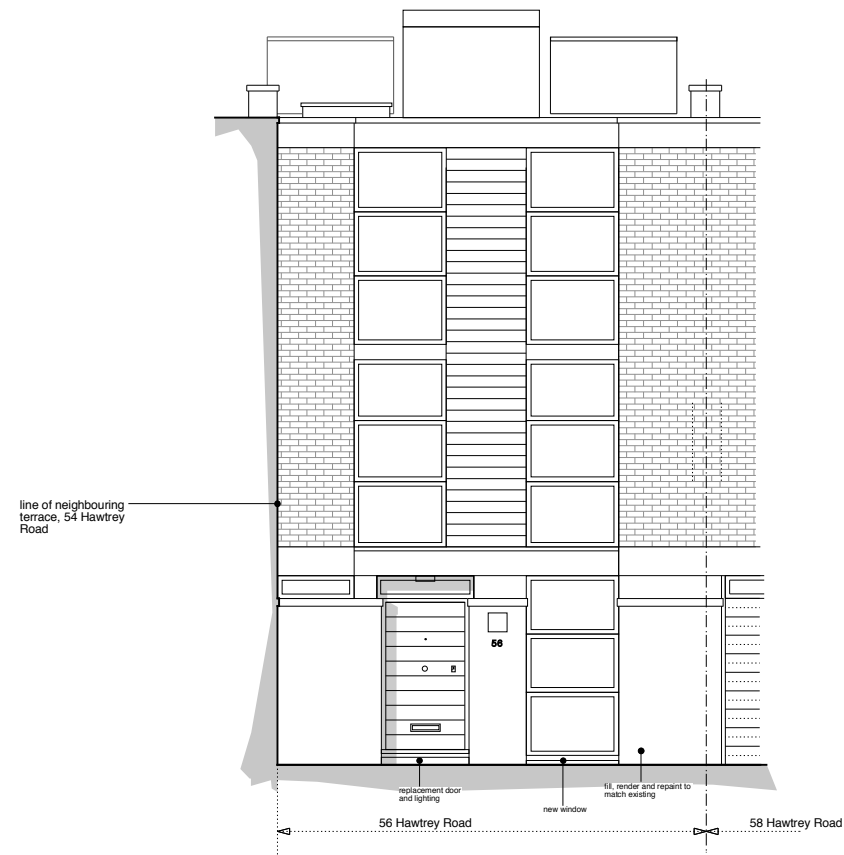


**Front Elevation**  
 from Hawtreys Road

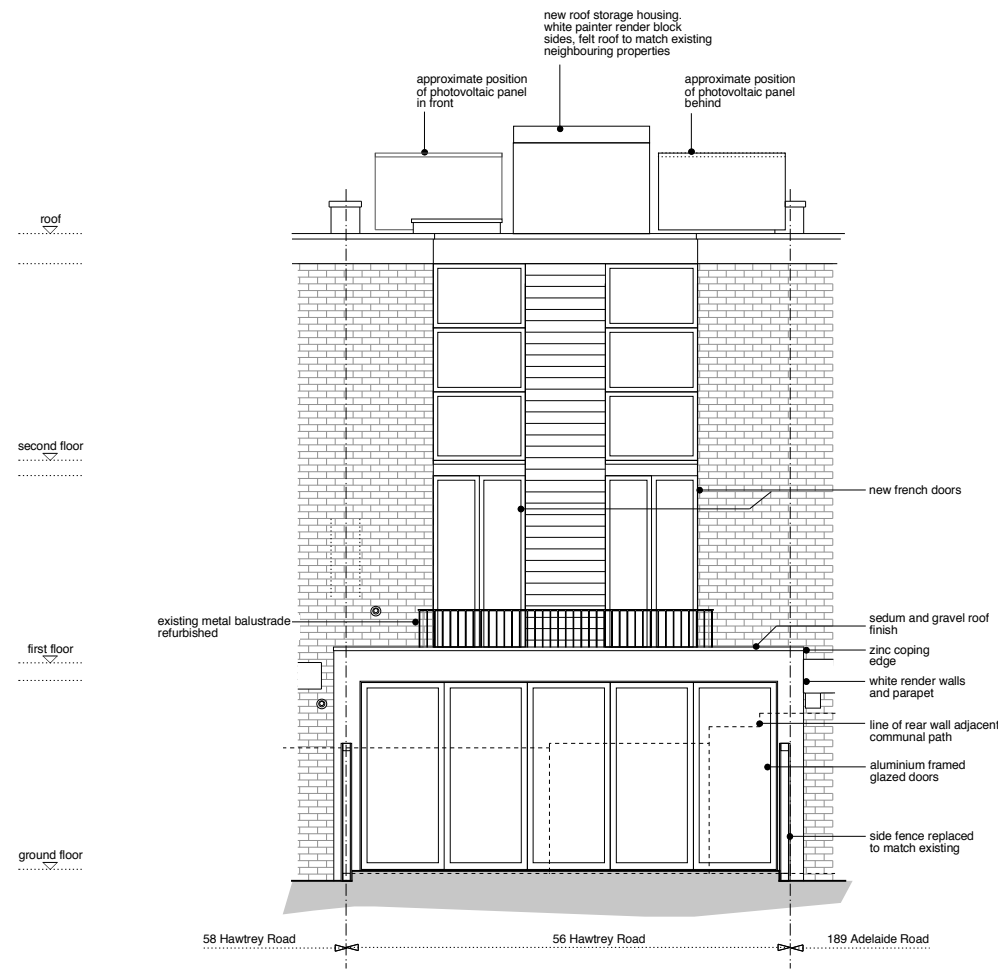

**Rear Elevation**  
 Section through garden

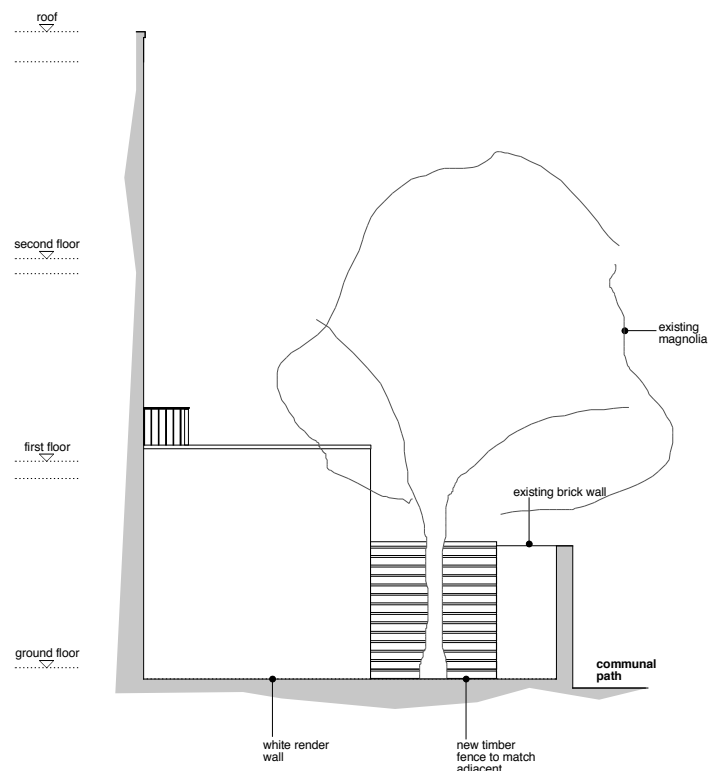

**Side Elevation**  
 from 58 Hawtreys Road

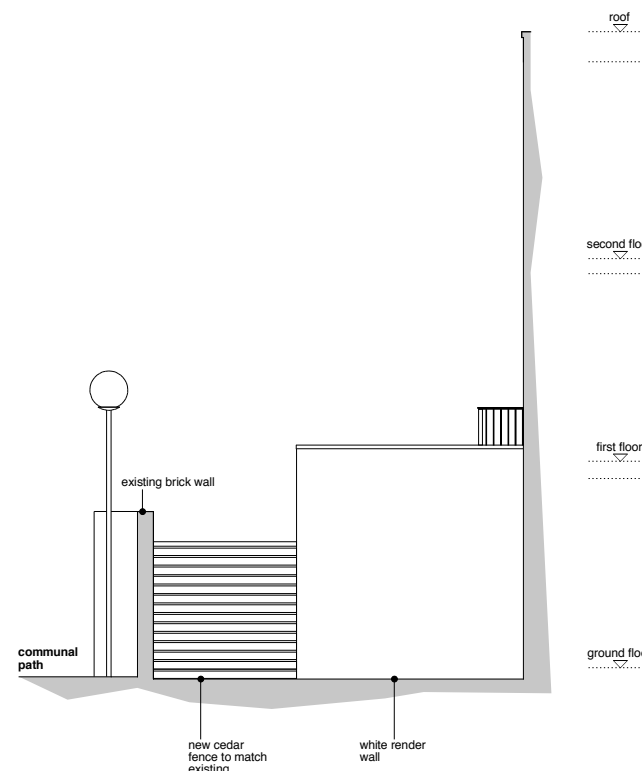

**Side Elevation**  
 from 189 Adelaide Road

Rev	Date	Description

# 56 Hawtreys Road

Project 56 Hawtreys Road, NW3 3SS

Drawing Number **P05** Revision -

Drawing Title **General Arrangement Proposed GA Elevations**

Scale 1:50 @ A1, 1:100 @ A3

Date 24 12 2014

Status **PLANNING**

**Anna Williamson ARCHITECTS**  
 90 Hawtreys Road London NW3 3SS UK  
 t 020 7586 0475 m 07967 738 992  
 e studio@annawilliamsonarchitects.co.uk