



This drawing is copyright of Anna Williamson Architects
Do not scale dimensions from this drawing.
All dimensions are to be checked on site.
Report any dimensional discrepancies, errors or omissions prior to commencing on site.


**Read in conjunction with:
drawings P01-07, current revisions**
All dimensions approximate, for indicative purposes only
Structural elements and foundations subject to confirmation by structural engineer
Party wall lines subject to confirmation by party wall surveyor

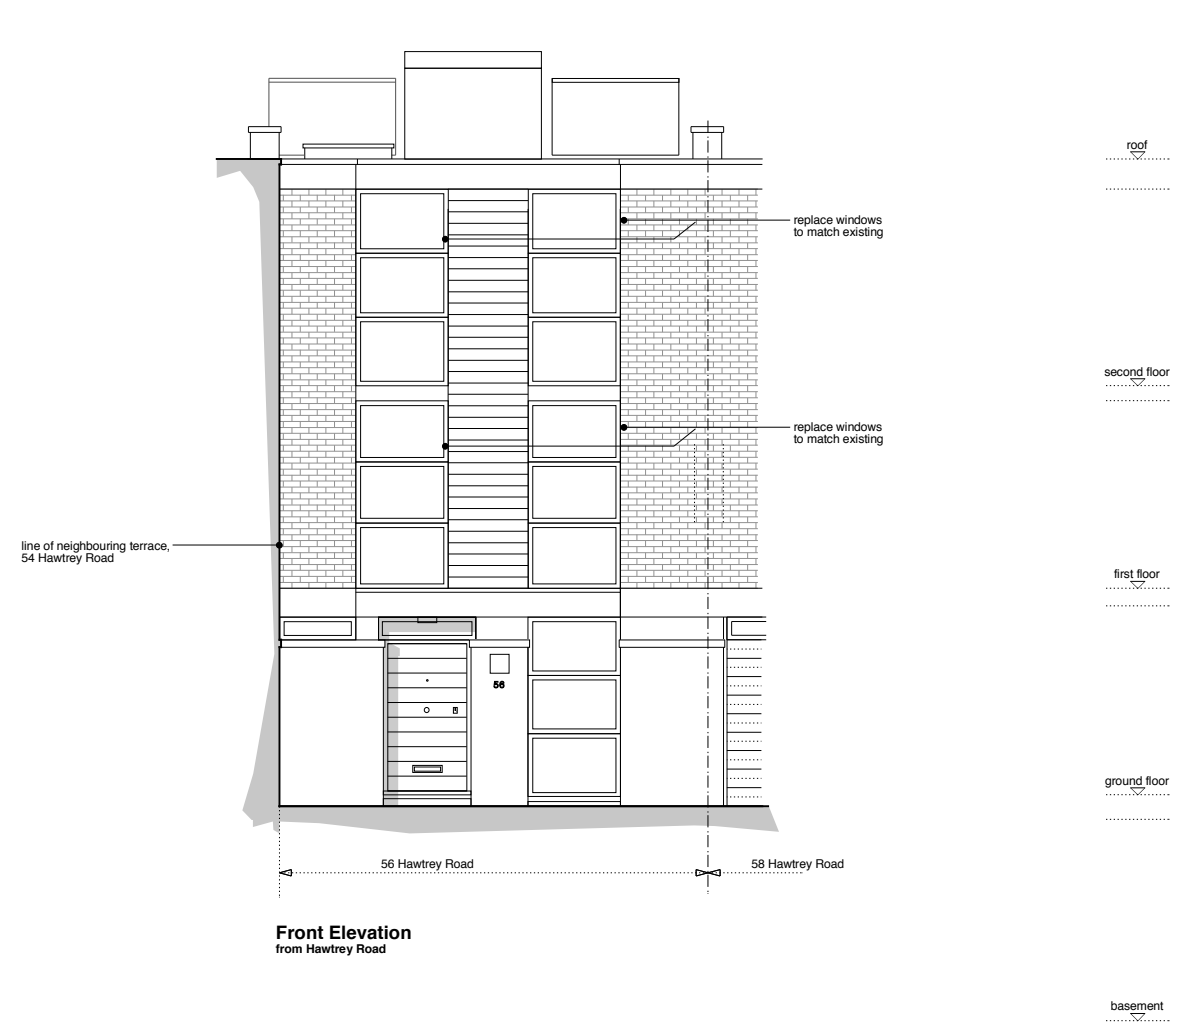


**Front Elevation
from Hawtreys Road**

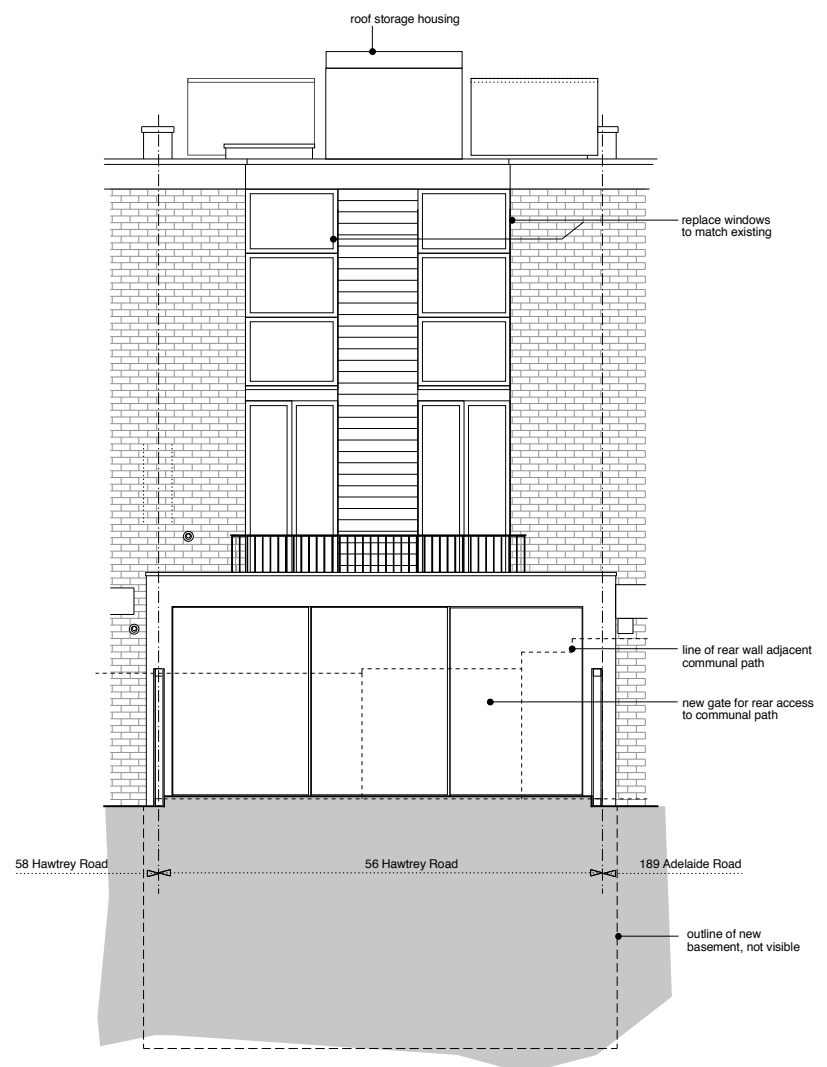

**Rear Elevation
Section through garden**

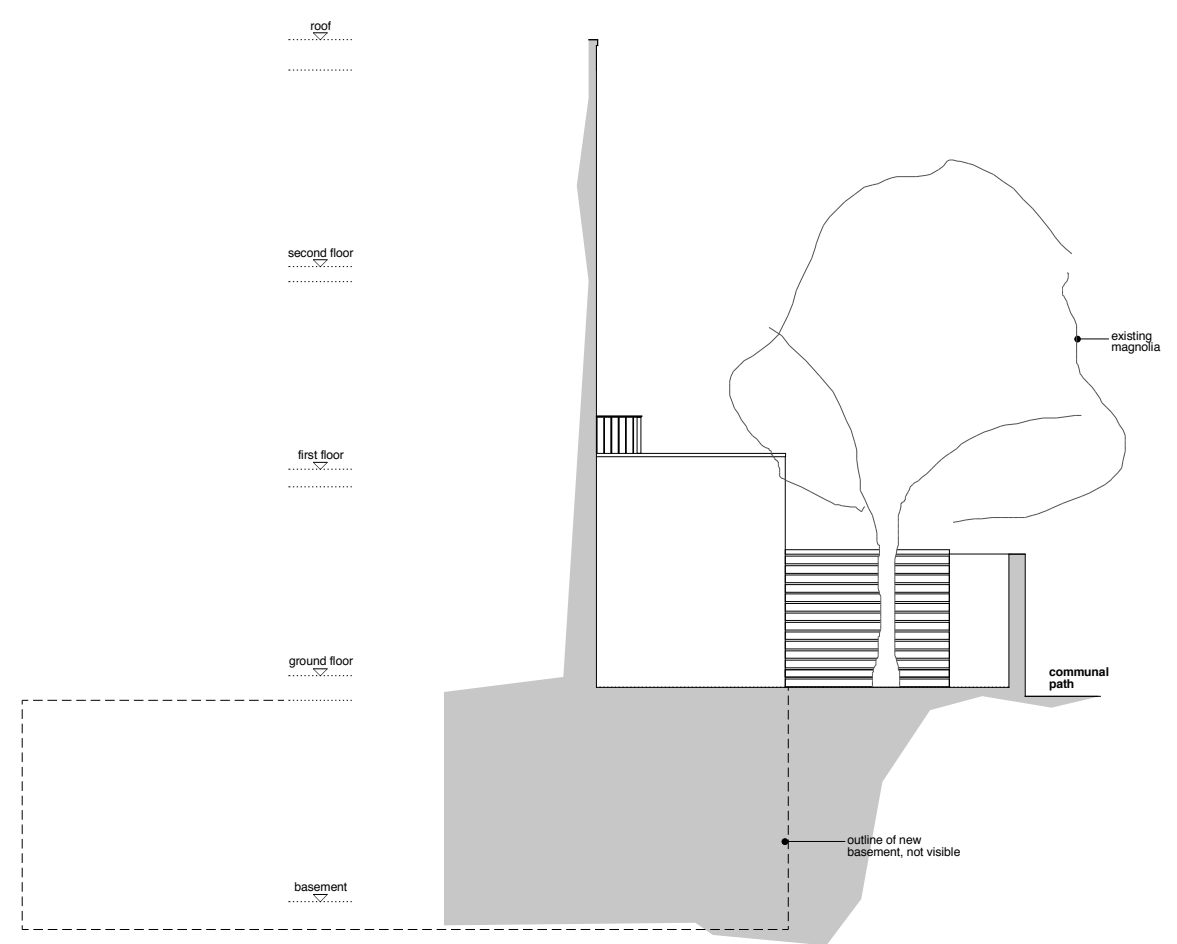

**Side Elevation
from 58 Hawtreys Road**

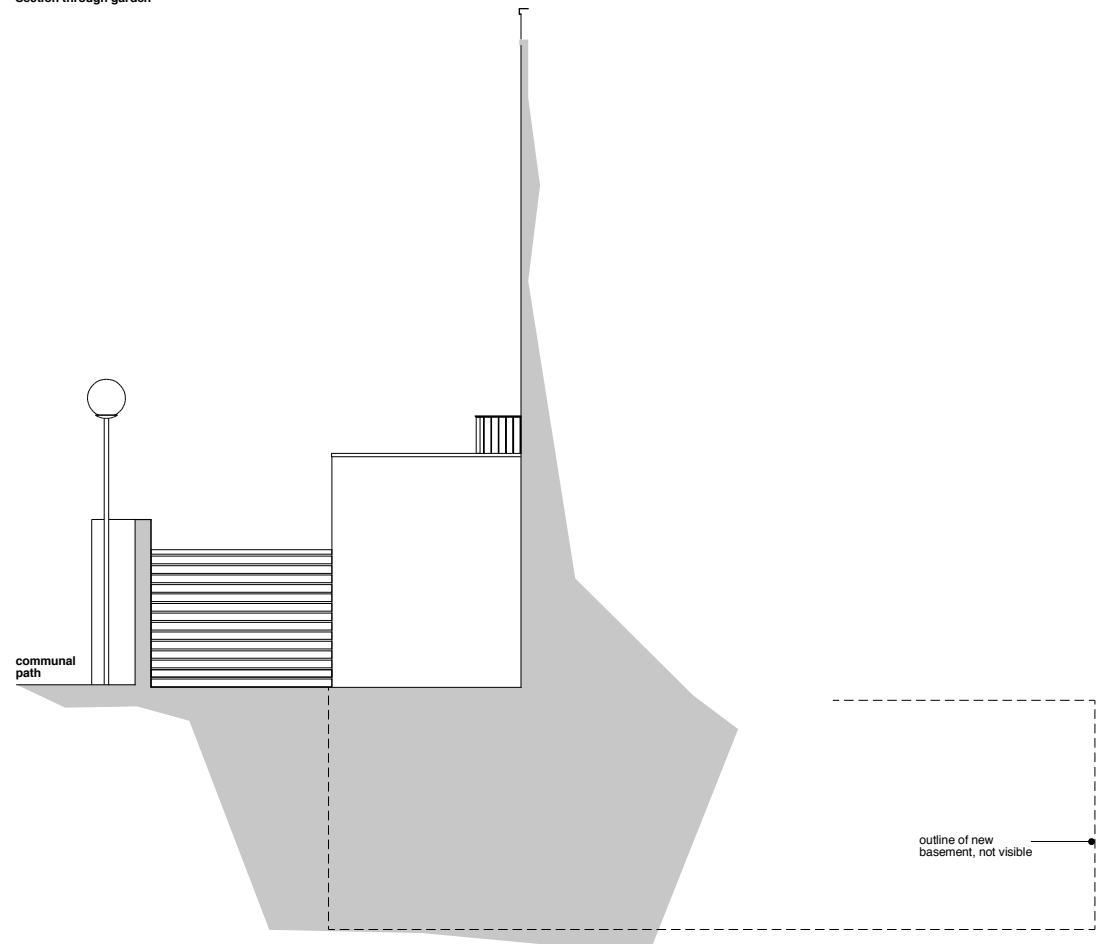

**Side Elevation
from 189 Adelaide Road**

Rev	Date	Description
A	30 04 2015	Planning

56 Hawtreys Road

Project: 56 Hawtreys Road, NW3 3SS
Drawing Number: P05 Revision: A
Drawing Title: General Arrangement Proposed GA Elevations
Scale: 1:50 @ A1, 1:100 @ A3
Date: 24 12 2014
Status: **PLANNING**

Anna Williamson ARCHITECTS
90 Hawtreys Road London NW3 3SS UK
t 020 7586 0475 m 07967 738 992
e studio@annawilliamsonarchitects.co.uk