


NOTES
ALL DIMENSIONS MUST BE CHECKED ON SITE AND NOT SOLELY FROM THIS DRAWING.



FRONT ELEVATION

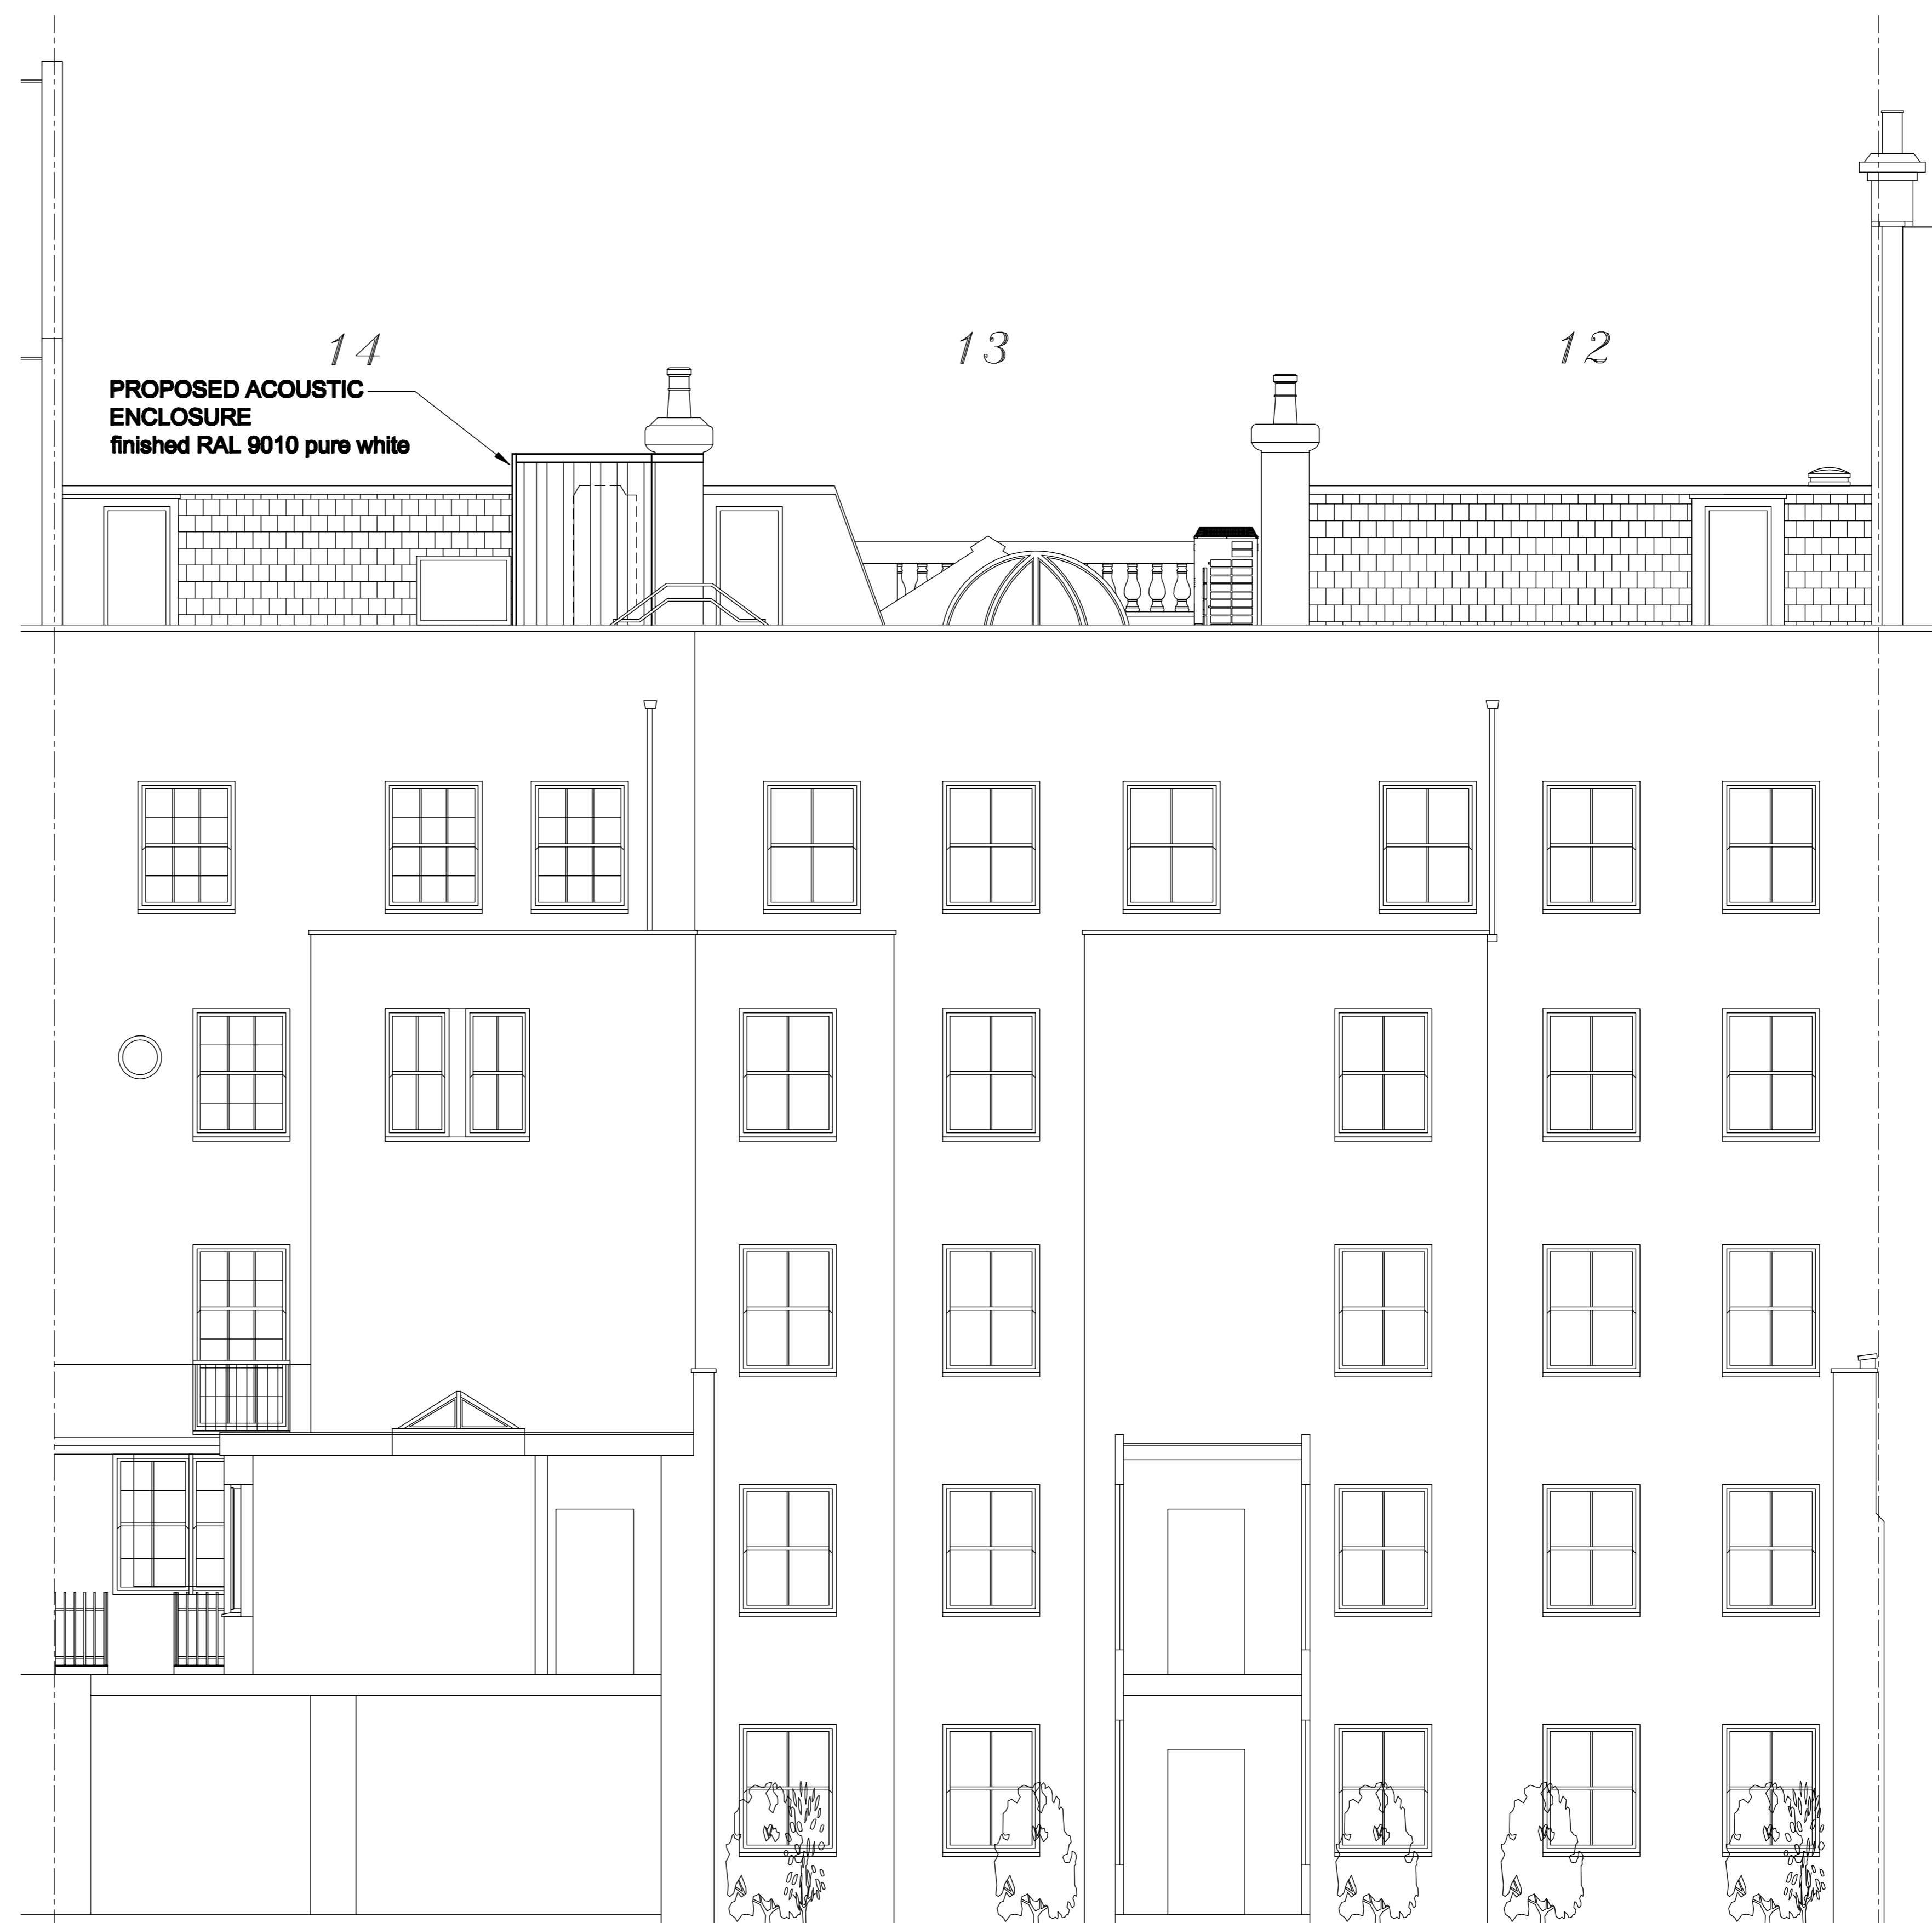

REAR ELEVATION

FOR APPROVAL

REV	DATE	BY	AMENDMENT

BORAHURST LTD
75 BELL STREET, REDDING, BEDFORDSHIRE, MK20 2JH
T: 01753 221723 F: 01753 223612
E: INFO@BORAHURST.COM WWW.BORAHURST.COM
ESTABLISHED 1977

ENVIRONMENTAL BUILDING SERVICES ENGINEERS

Client: CHARTERED INSTITUTE OF ARBITRATORS

Architect: BRIAN LAMDEN ASSOCIATES

Project: 12, 13 & 14 BLOOMSBURY SQUARE LONDON WC1

Title: PROPOSED ACOUSTIC ENCLOSURE ELEVATIONS FOR BUILDING 14

Scale	Design/Client	Checked by	Sheet
1:50	AJJ/SPACE	AD	AD

Date	Plot Scale	Approval
MARCH 2015	1:1	

Drawing No: C11848 / M / 011

Rev: