



NOTES
ALL DIMENSIONS MUST BE CHECKED ON SITE AND NOT SCALED FROM THE DRAWING.




FRONT ELEVATION AS EXISTING

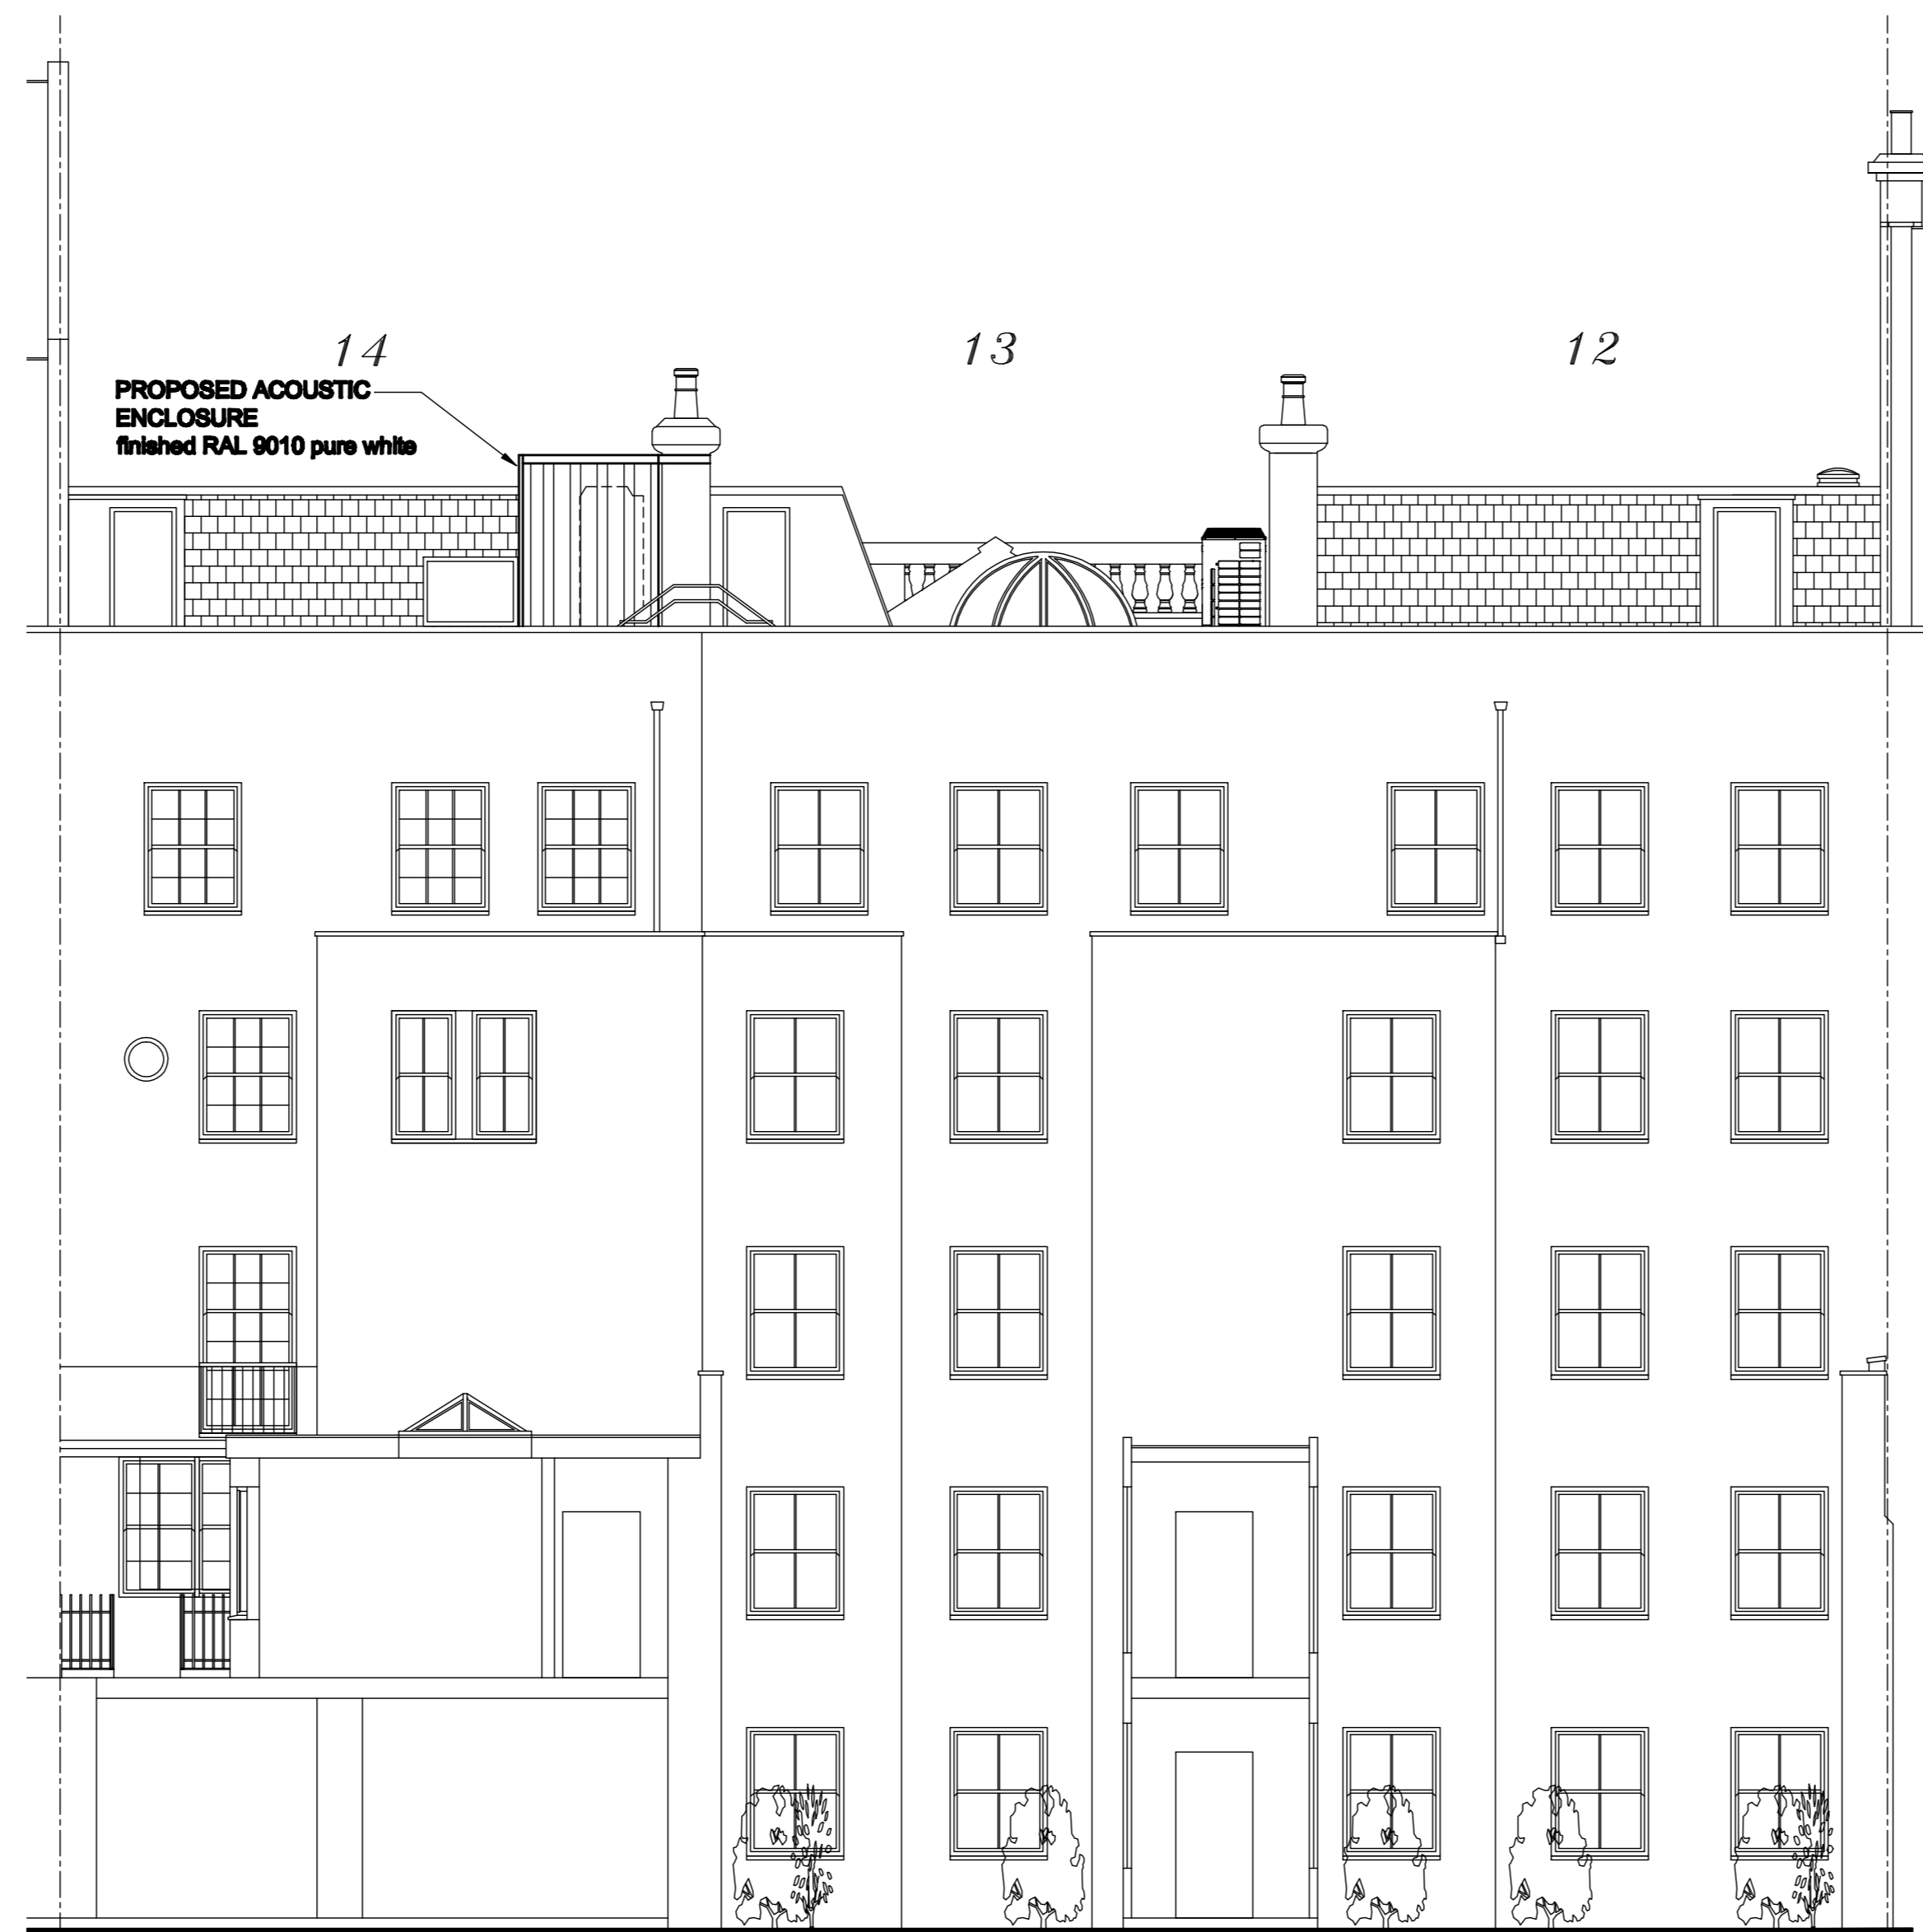


REAR ELEVATION

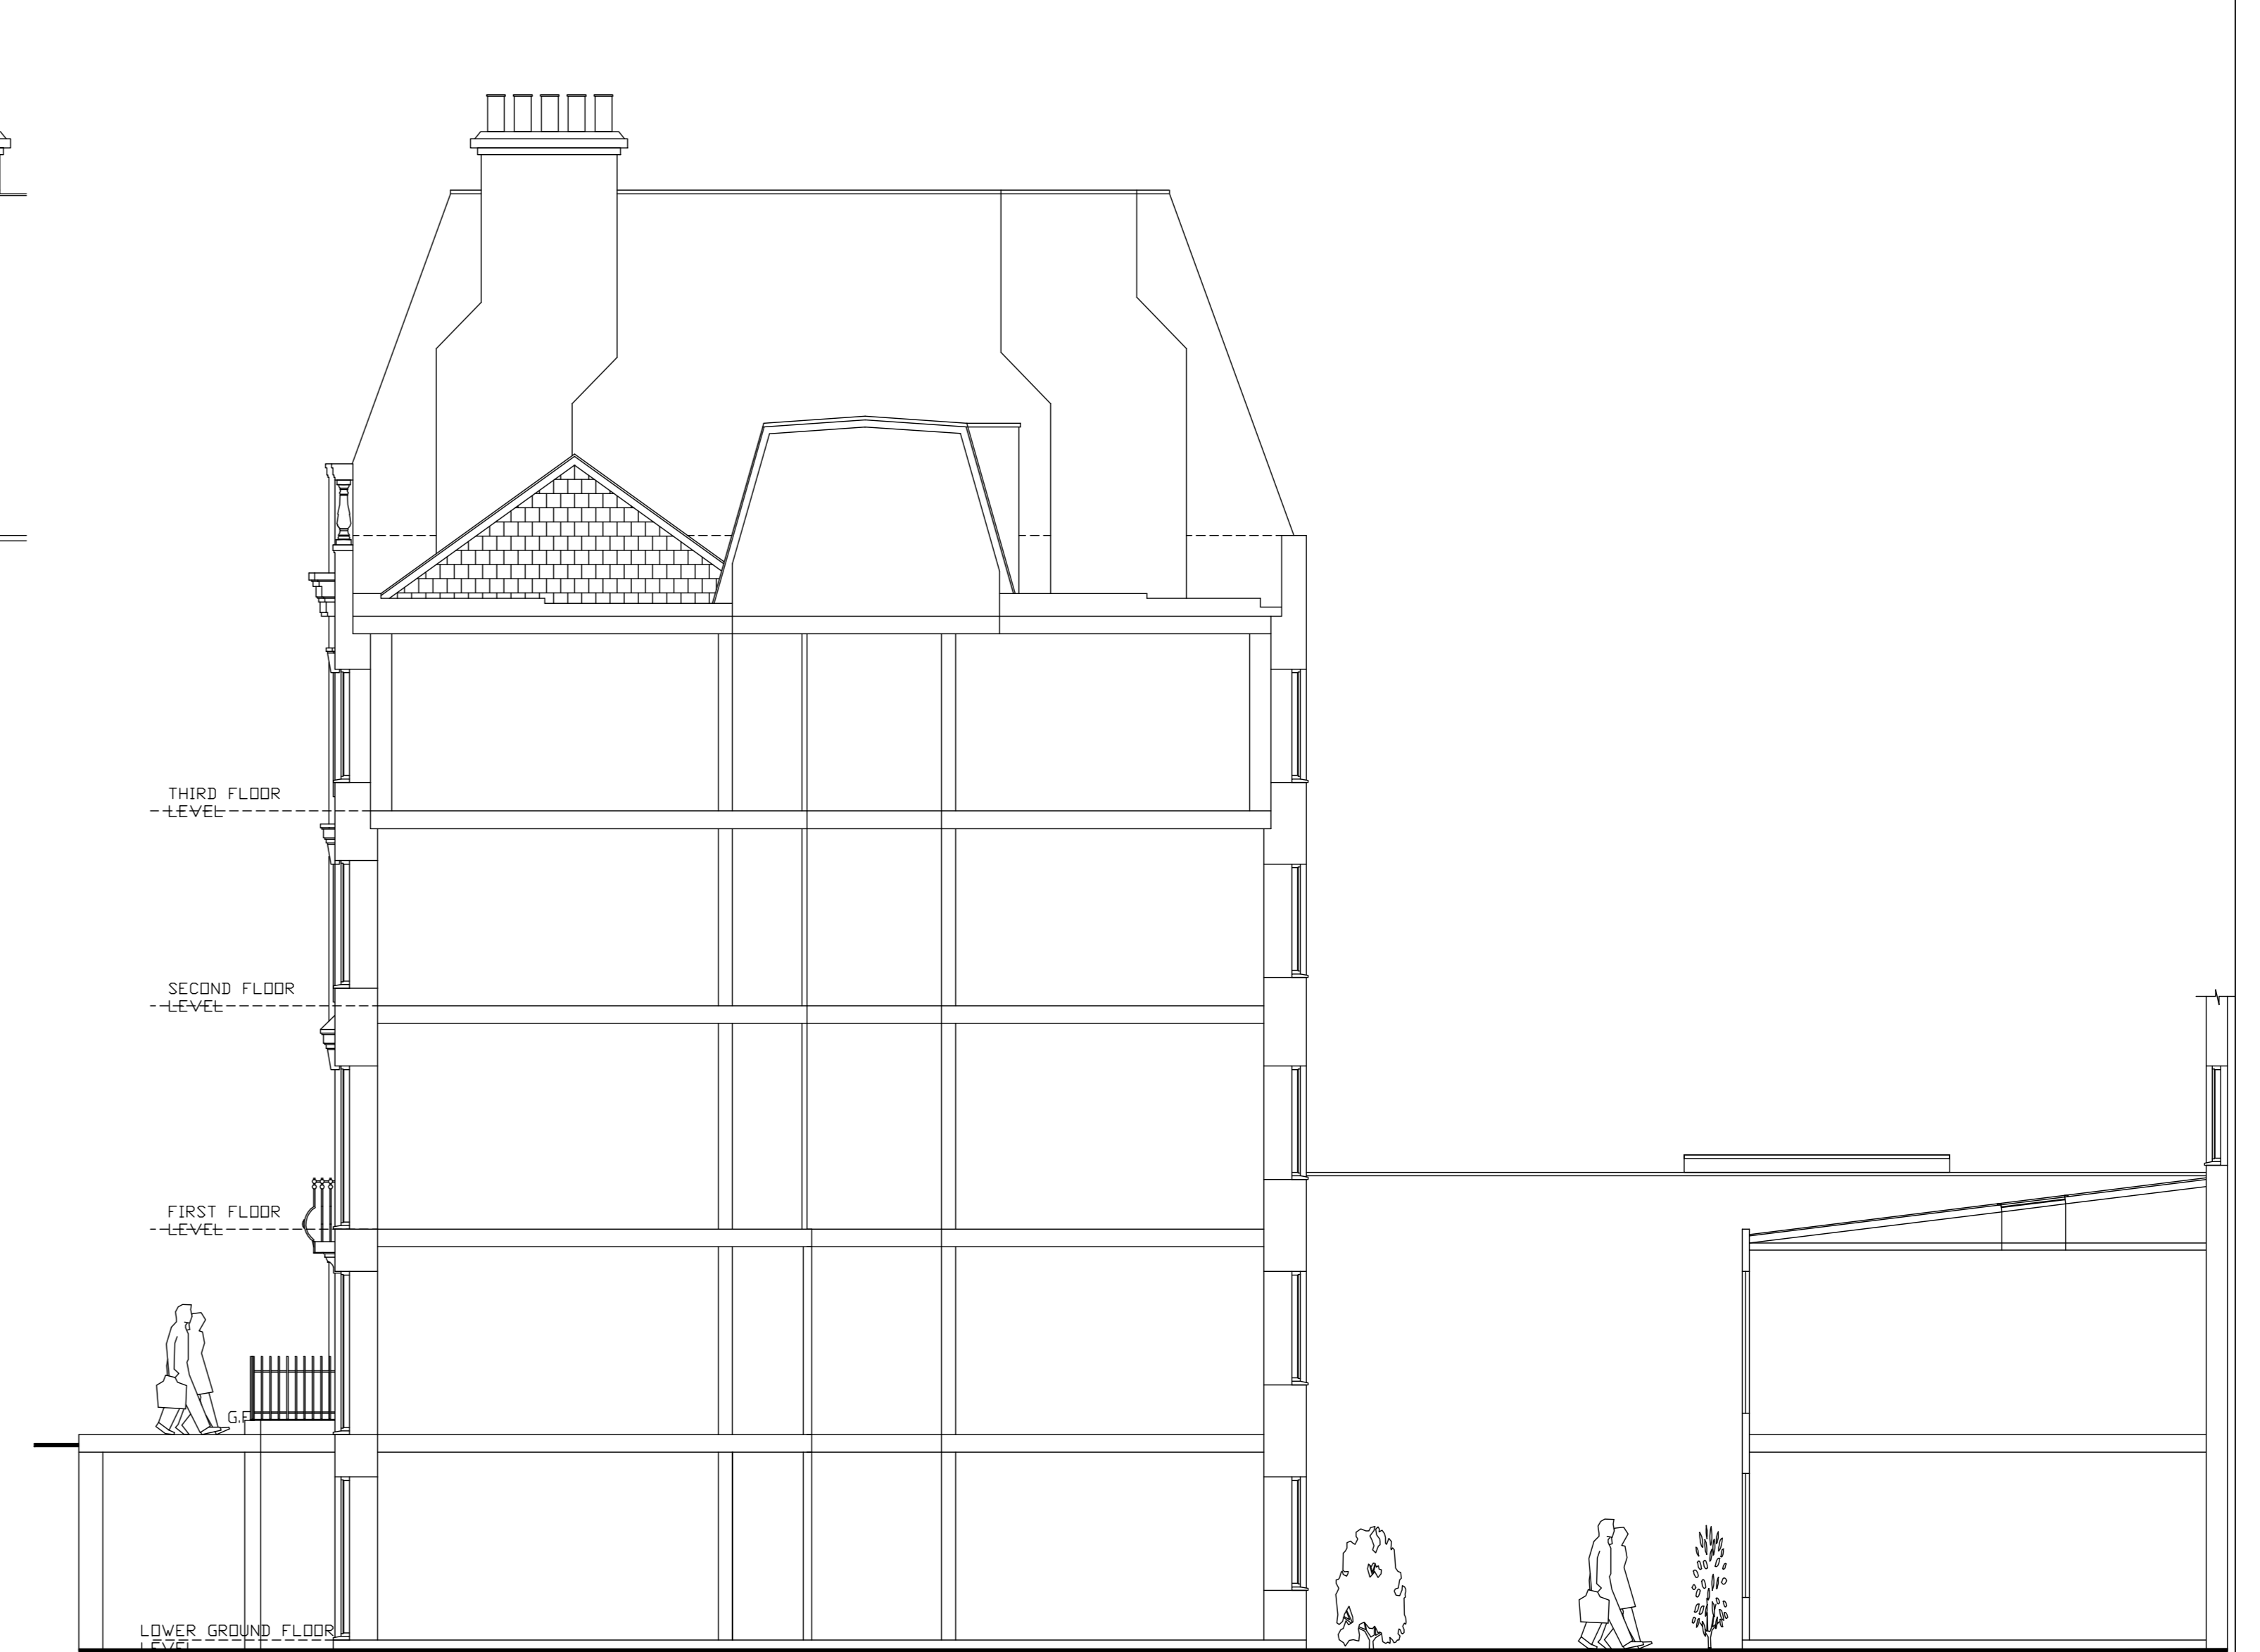

SECTION AS EXISTING (NO.12)

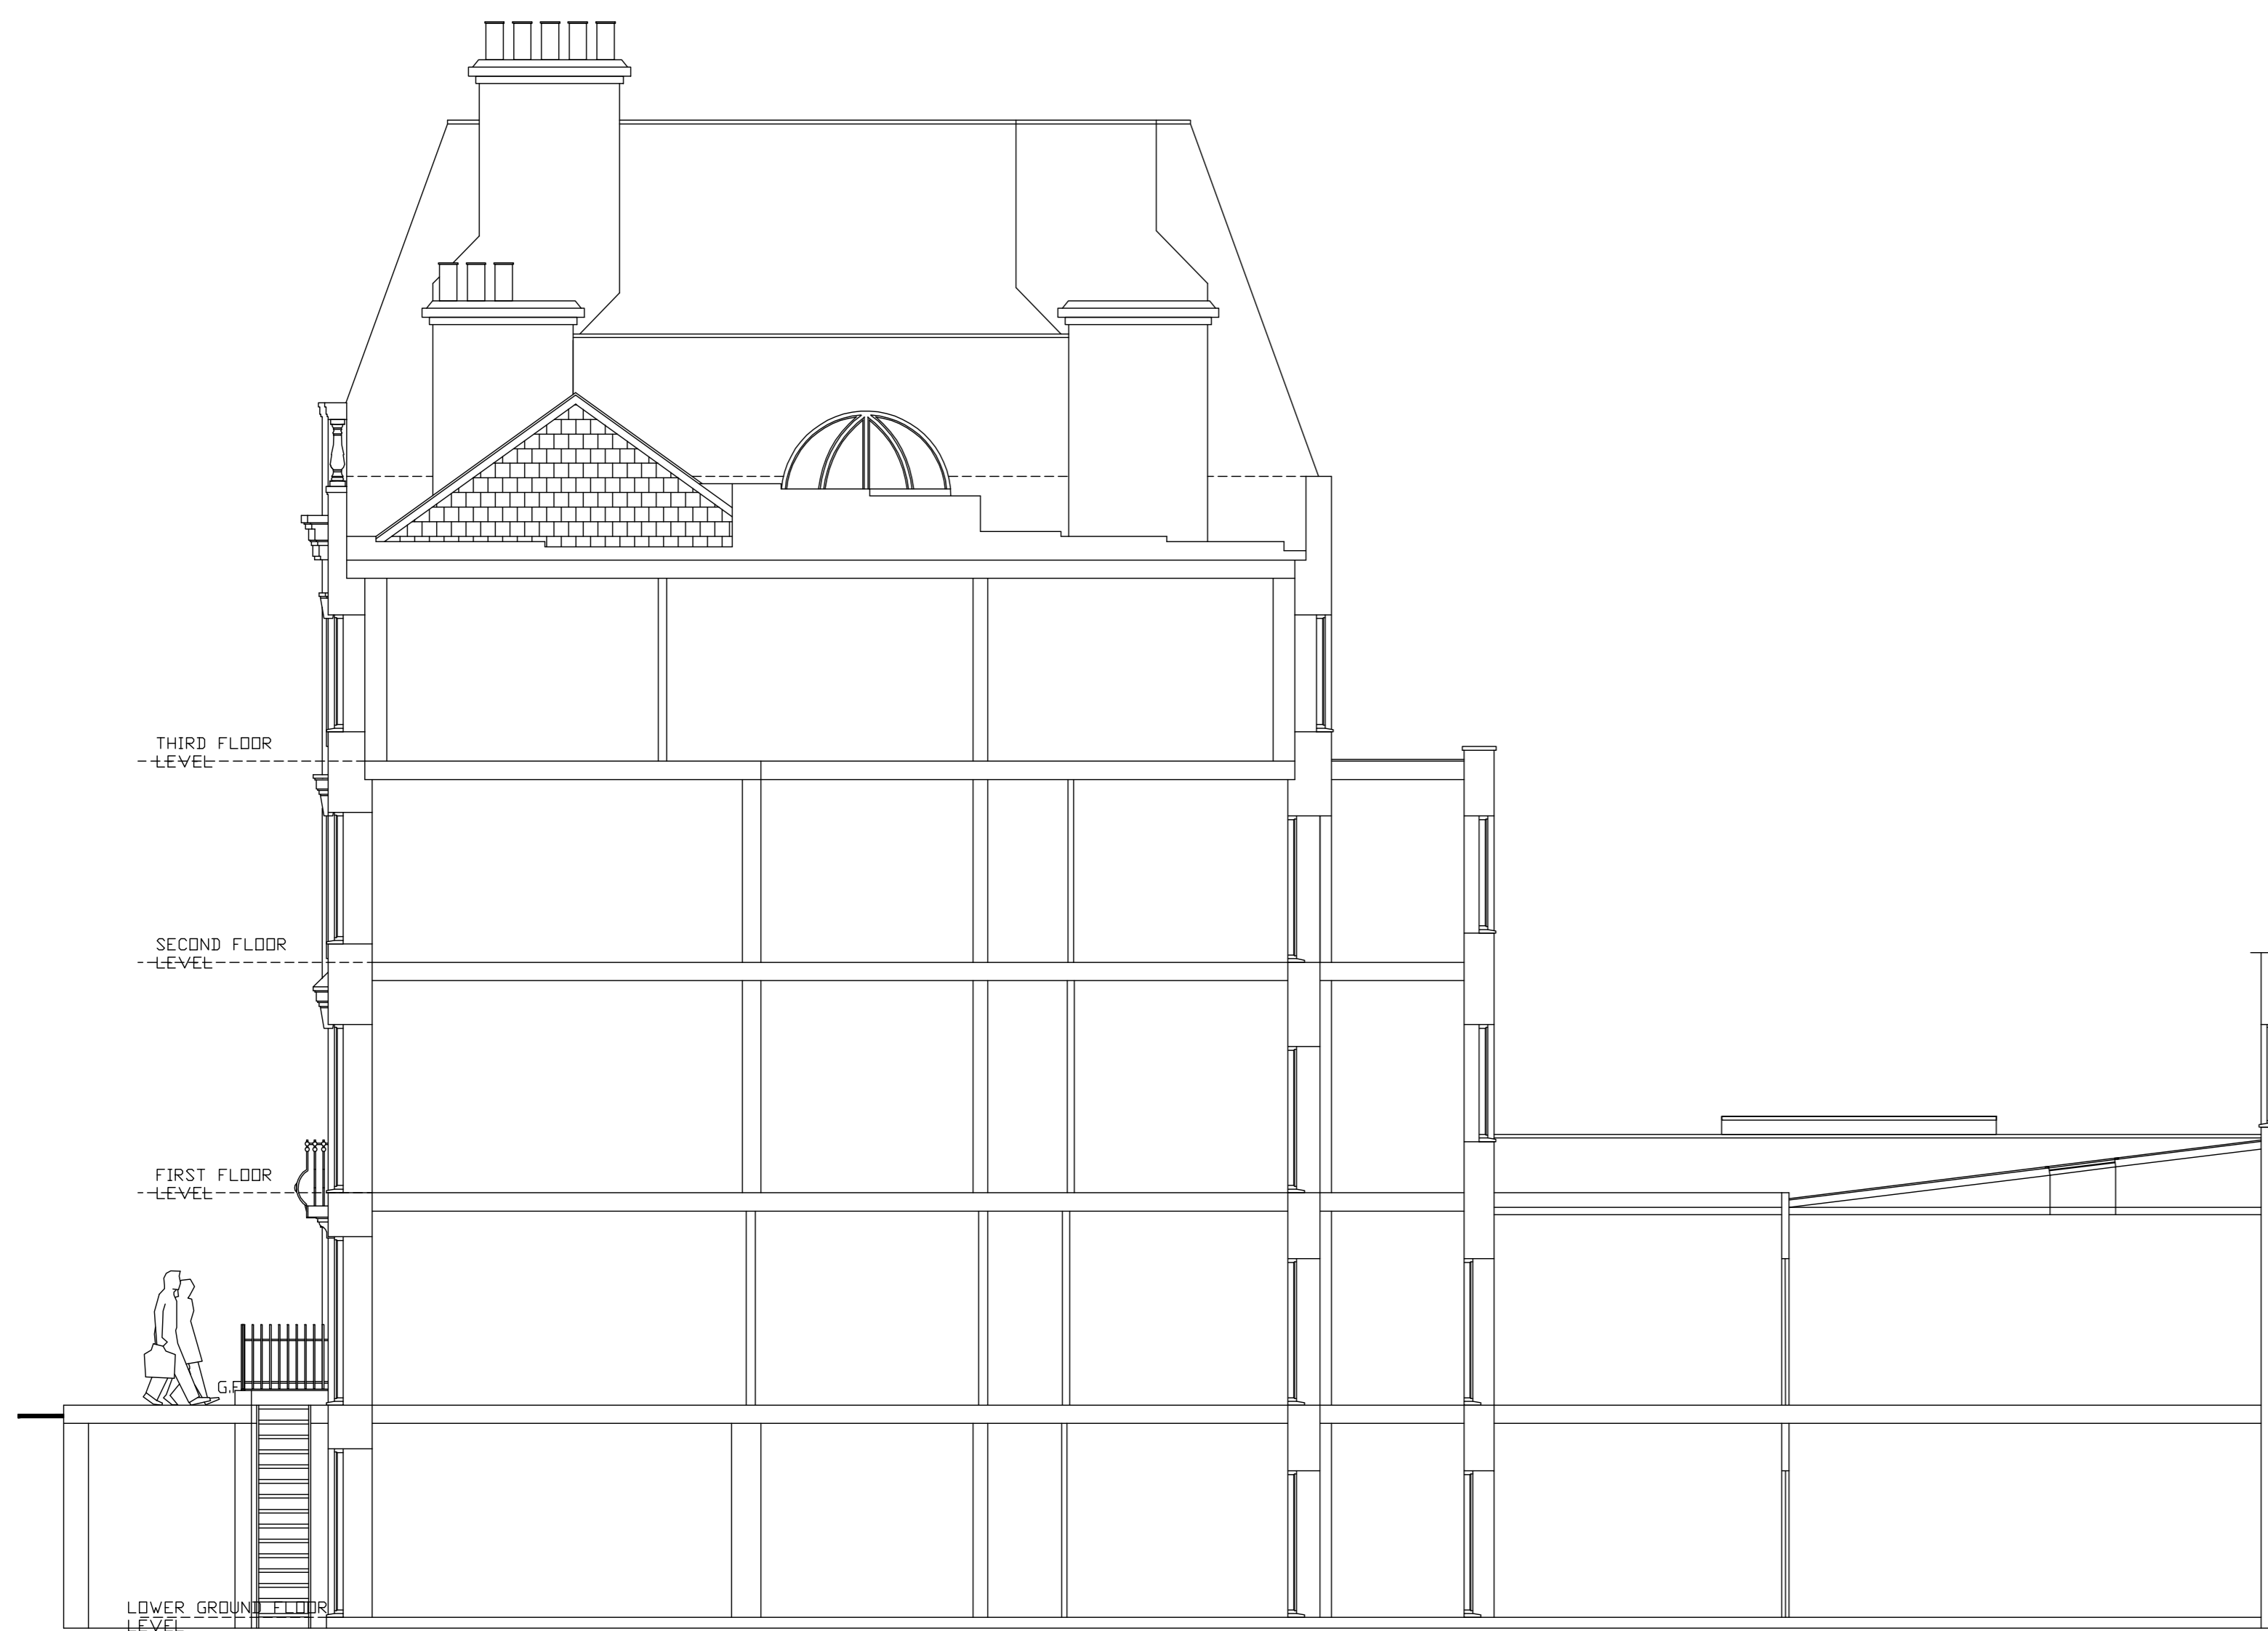

EXISTING TYPICAL SECTION AS EXISTING (NO.13)

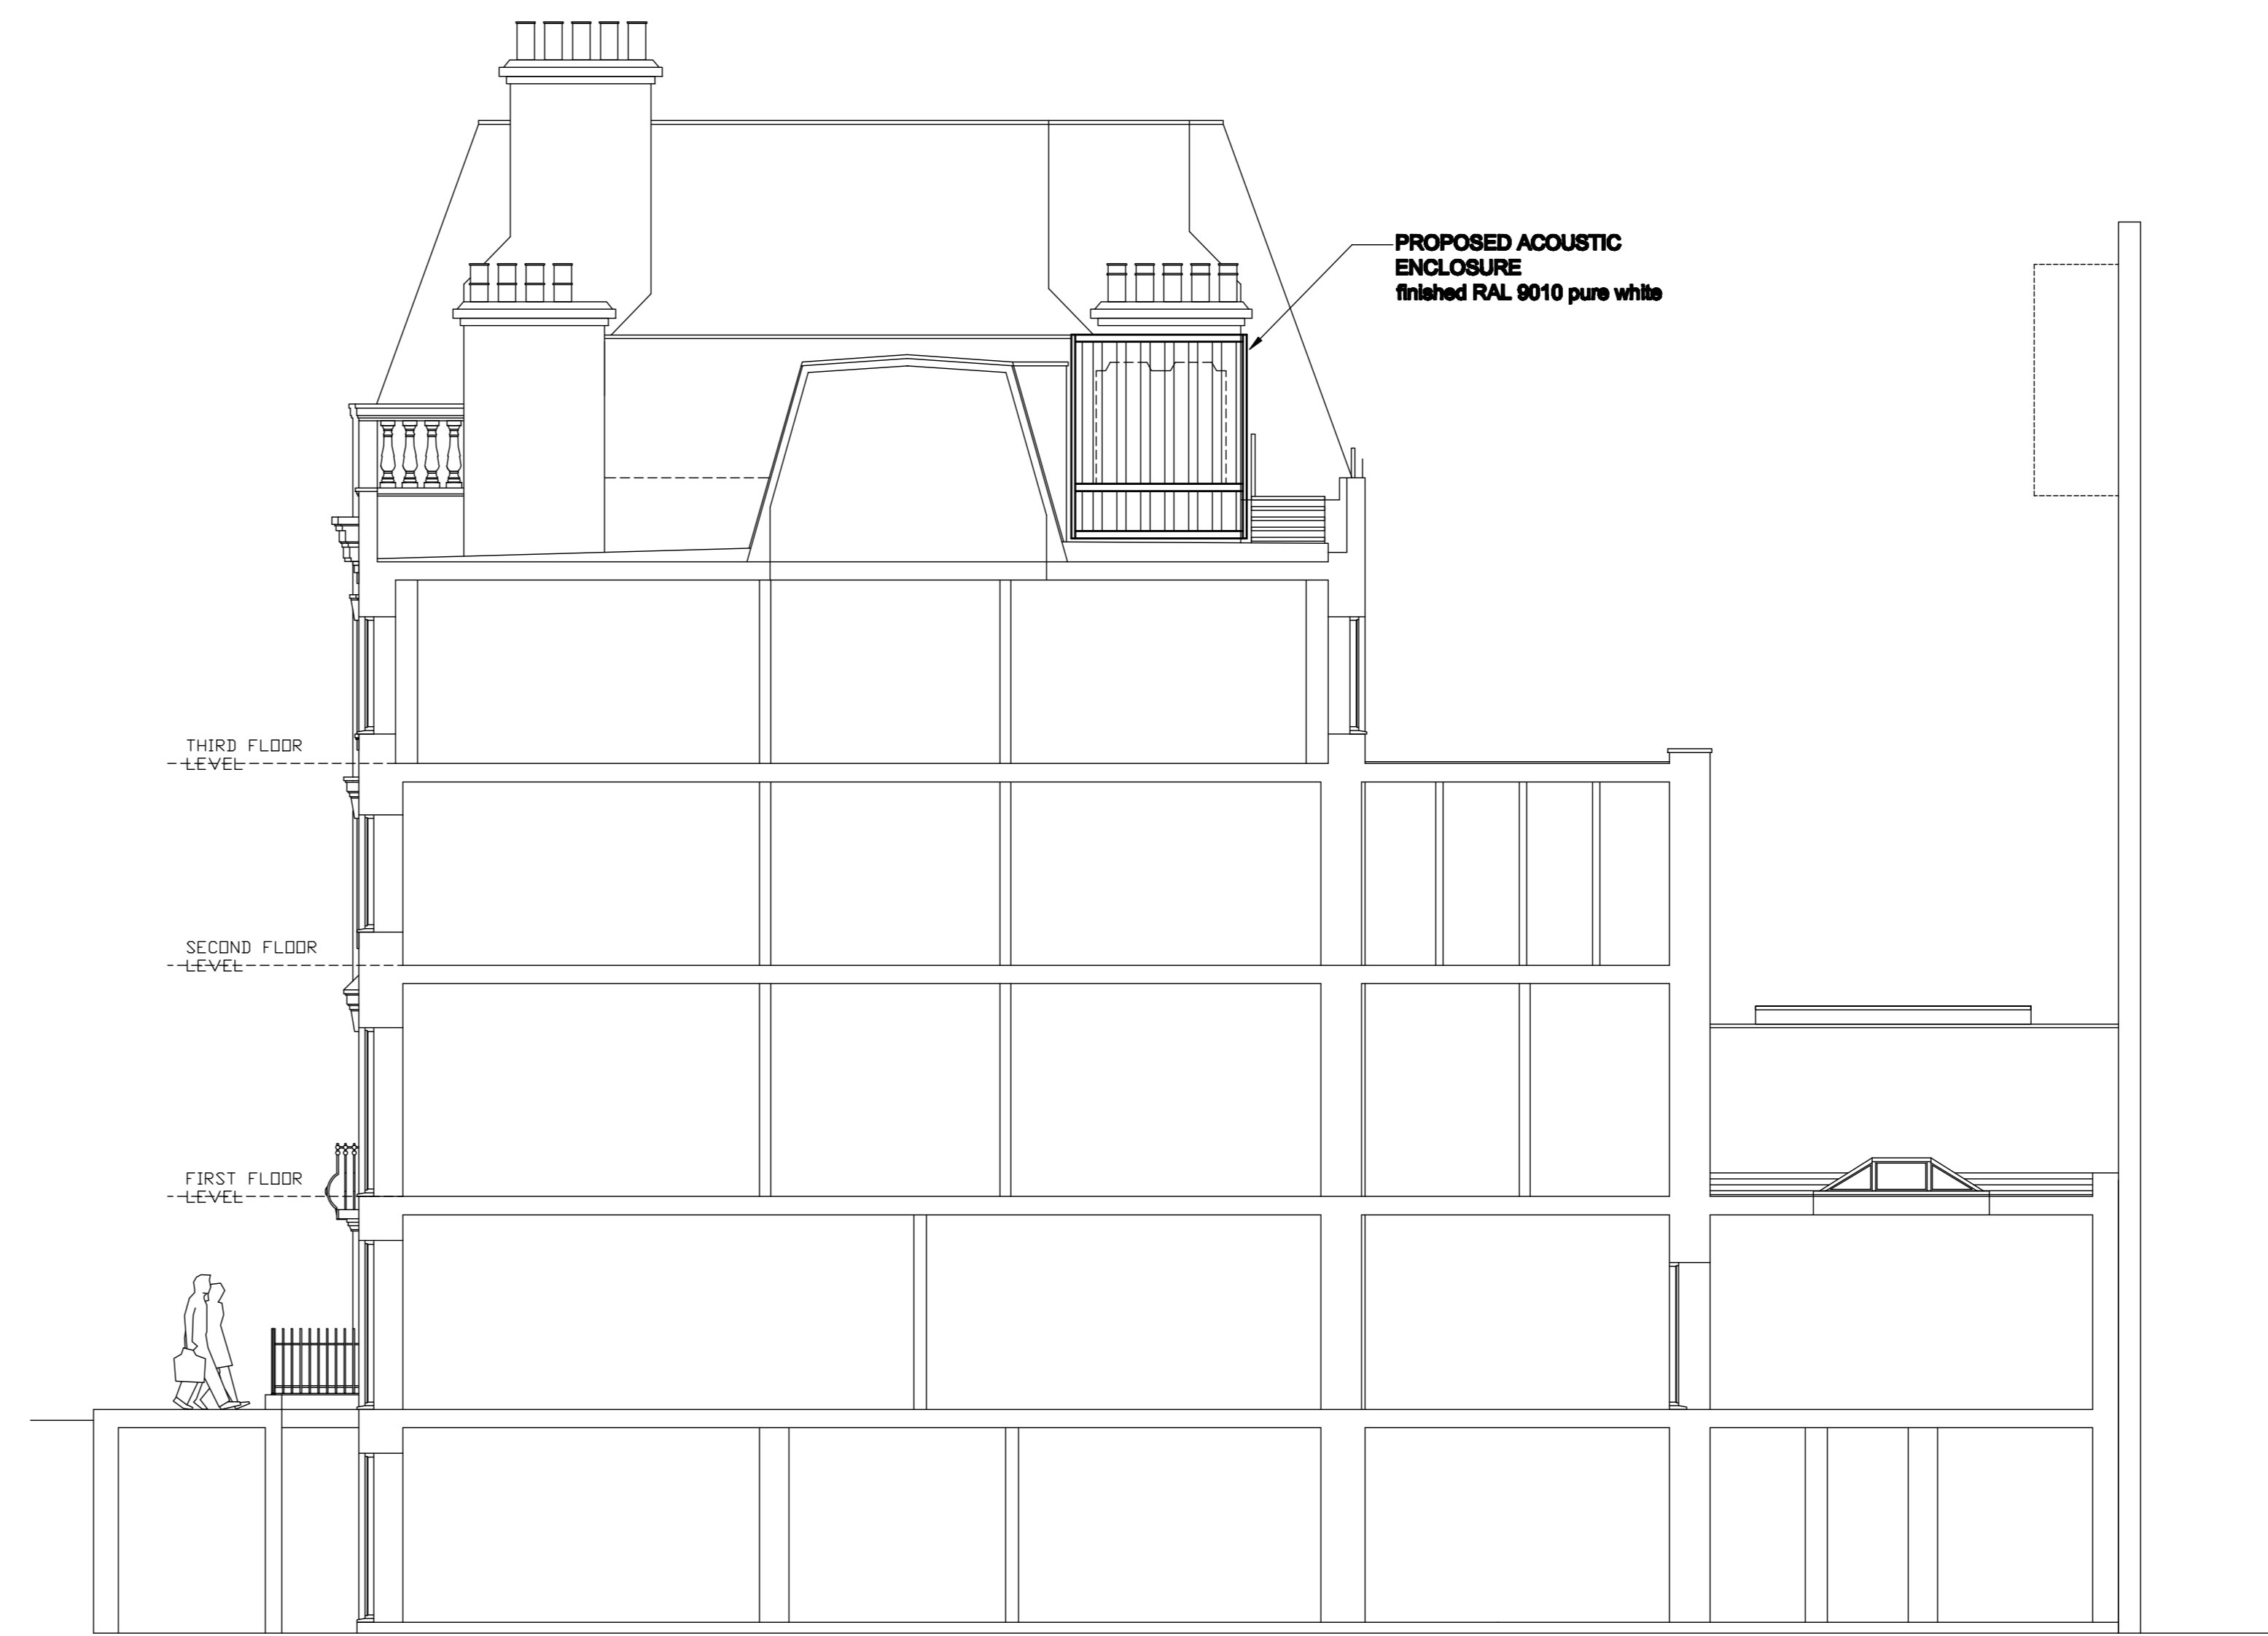

SECTION AT A-A (NO.14)

FOR APPROVAL

REV	DATE	BY	AMENDMENT

BORAHURST LTD
78 BELL STREET - BISHOP'S BARNET - HOD ENDS
TEL 01753 221723 - FAX 01753 223612
WWW.BORAHURST.COM
ESTABLISHED 1977
ENVIRONMENTAL BUILDING SERVICES ENGINEERS

Client: CHARTERED INSTITUTE OF ARBITRATORS
Architect: BRIAN LAMDEN ASSOCIATES

Project: 12, 13 & 14 BLOOMSBURY SQUARE LONDON WC1

Title: PROPOSED ELEVATIONS AND SECTIONS

Scale	Design/Drawn	Checked by	Sheet
1:50	A.J.PAICE	AD	AD
Date	Plot Scale	Approved	
MARCH 2015	1:1		
Drawing No	C11848 / M / 012		
Rev			