



1st Floor Plan : Flat 3

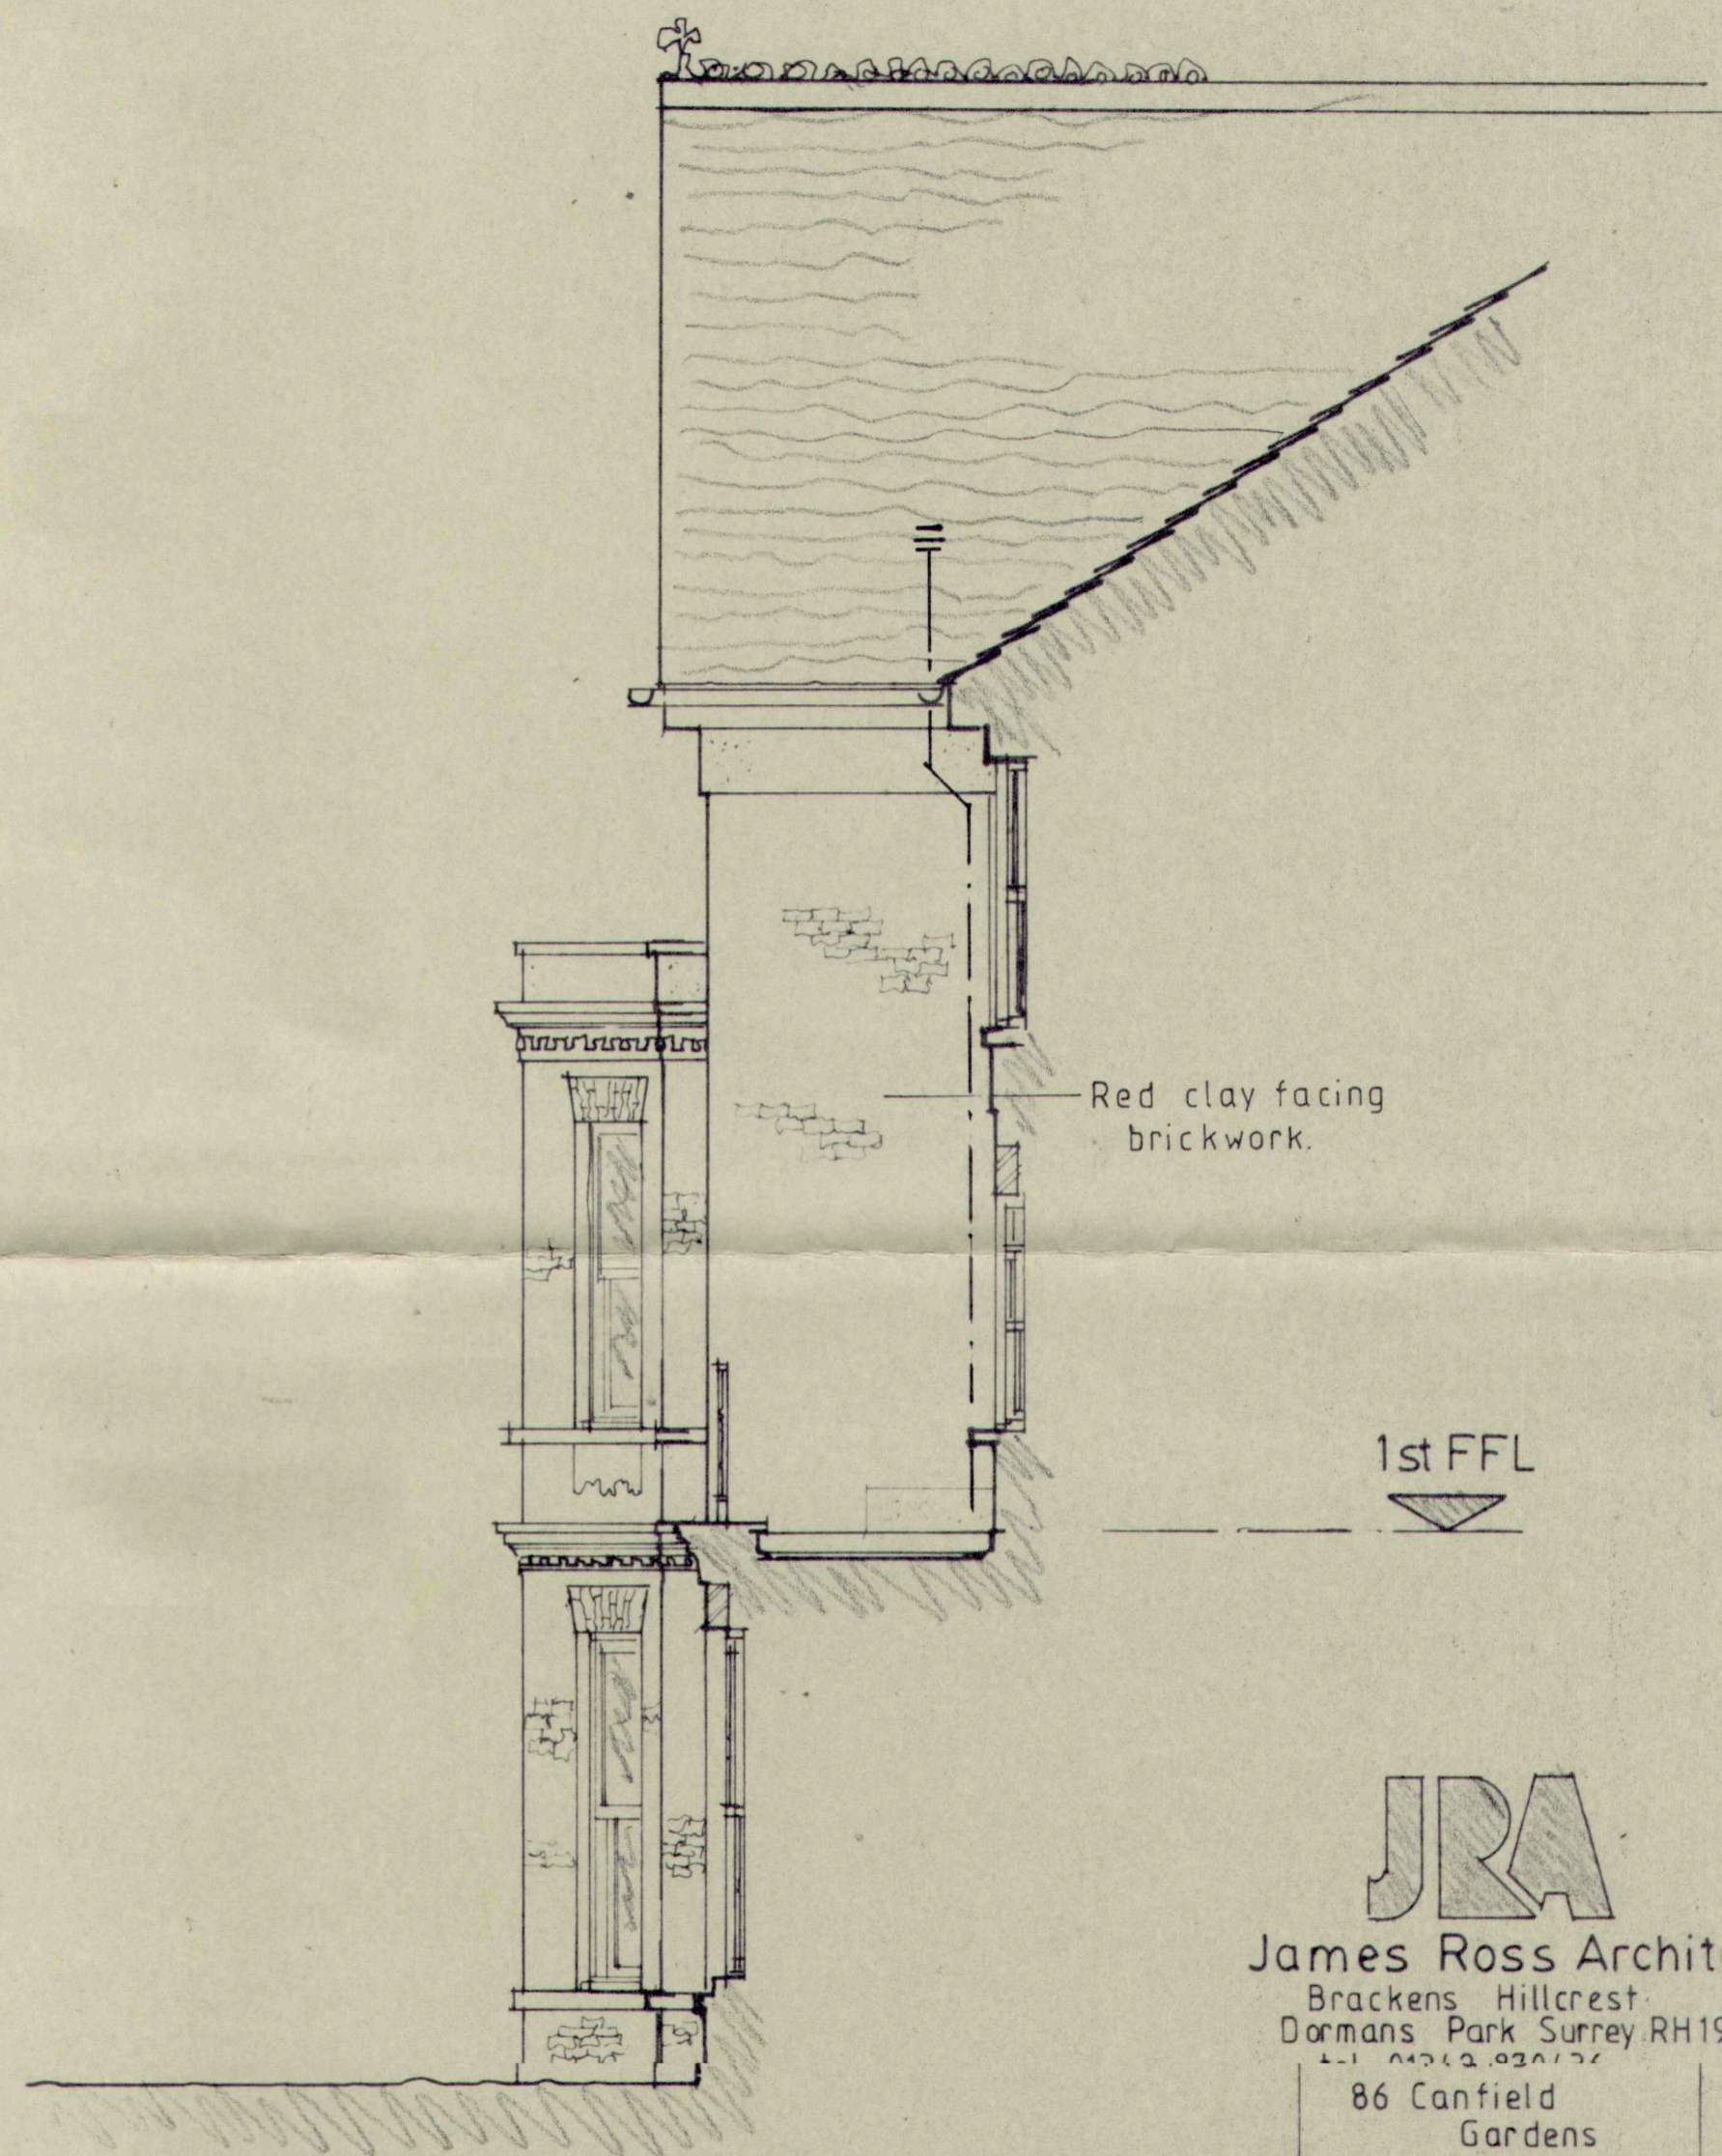

Section / Elevation

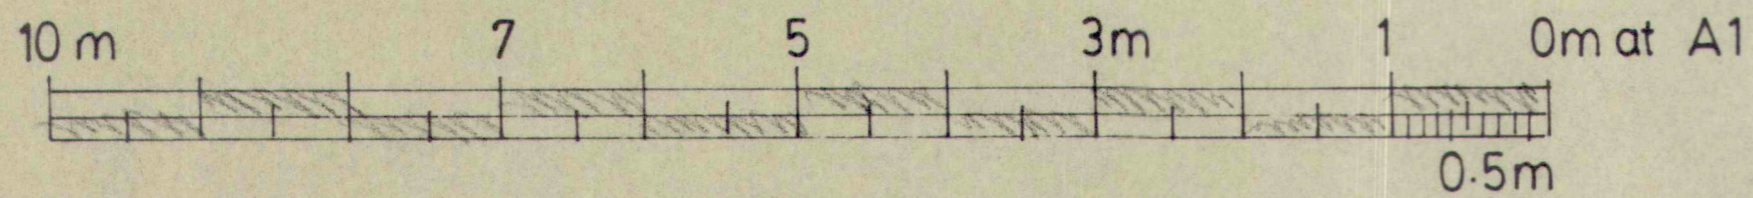

James Ross Architects
Brackens Hillcrest
Dormans Park Surrey RH19 2LX

86 Canfield
Gardens
London
NW6 3EE

Draw Existing
Plan & Section / Elevation
SCALE 1:50 DATE 03/2015

Draw no
20461/12