


THIRD FLOOR PLAN

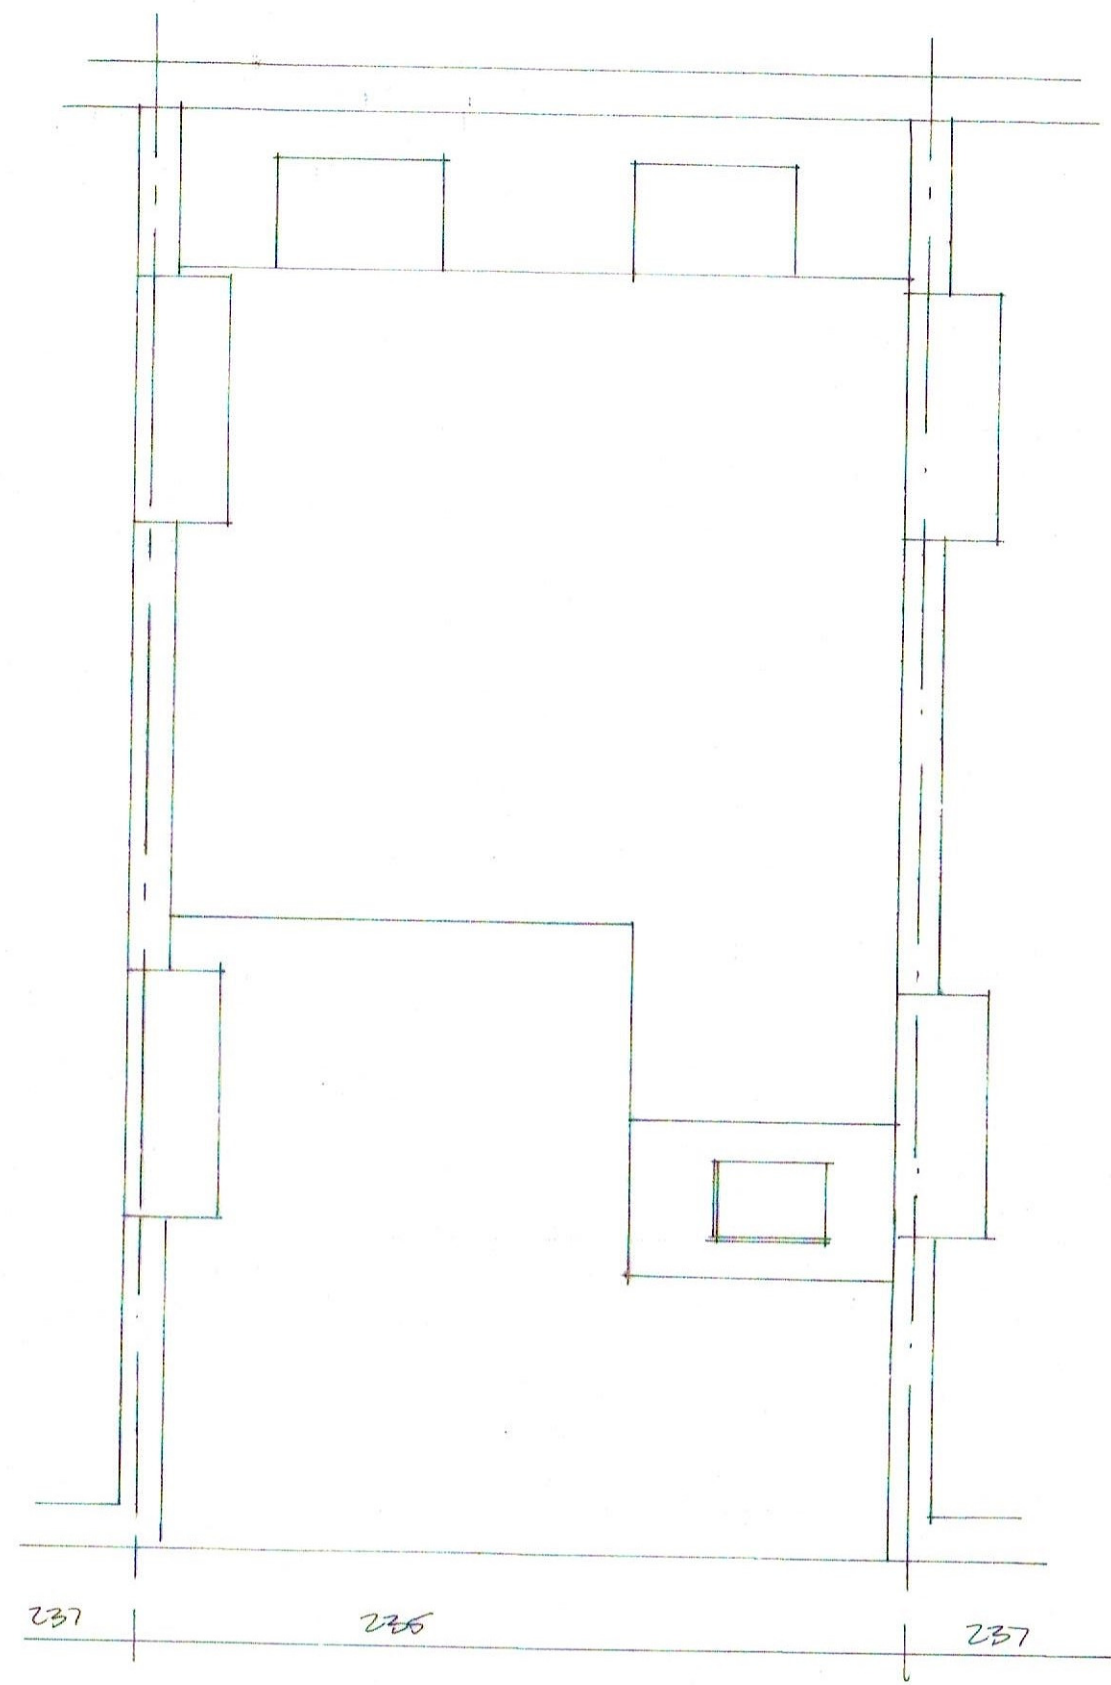

ROOF PLAN

CAROLYN SQUIRE
 DIP ARCH RIBA
 122 CHURCH WALK
 LONDON N16 8QW
 TEL 020 7254 0624
 FAX 020 7503 9769

JOB NO: 1526/2
 DATE: MAY 15
 SCALE: 1:50 @ A3

PROJECT: FLAT 1, 235 ROYAL COLLEGE
 STREET, NW1 9LT
 DRAWING: EXISTING THIRD FLOOR +
 ROOF PLAN

