



NO 233

NO 237

FRONT ELEVATION

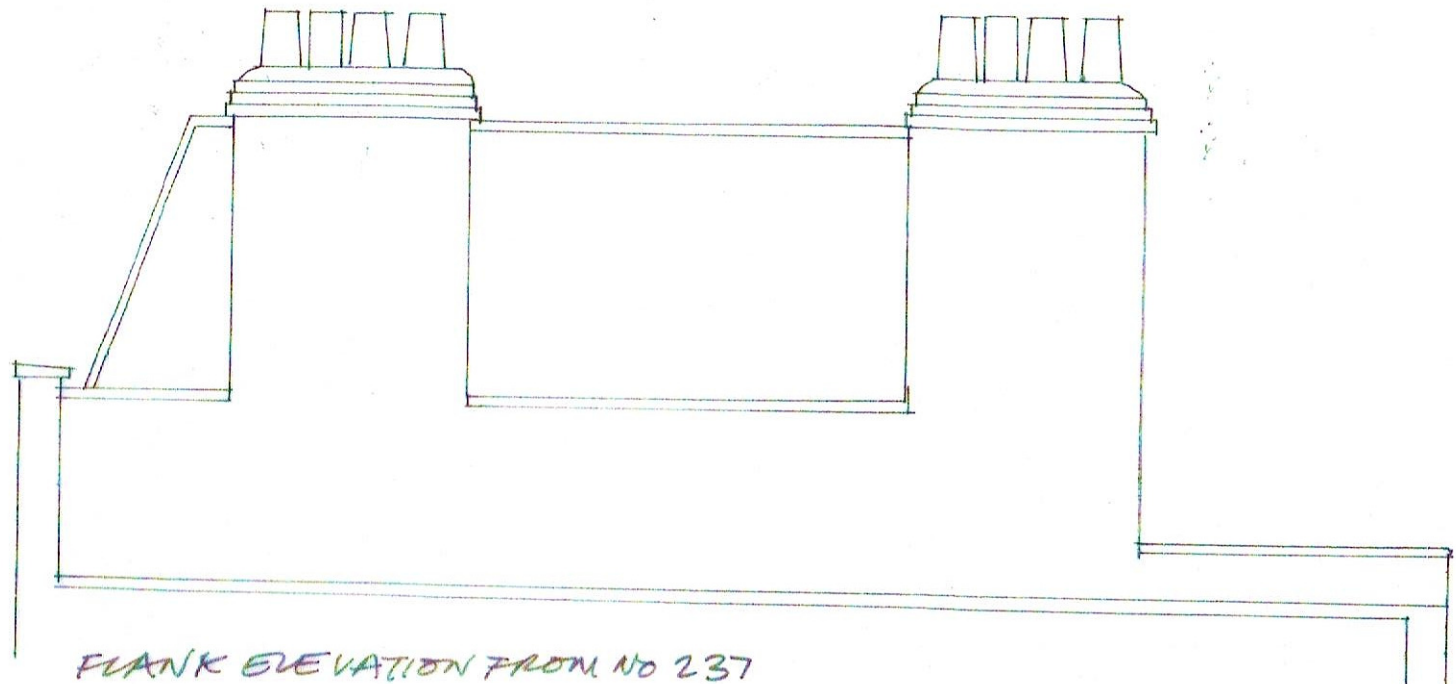

FLANK ELEVATION FROM NO 237

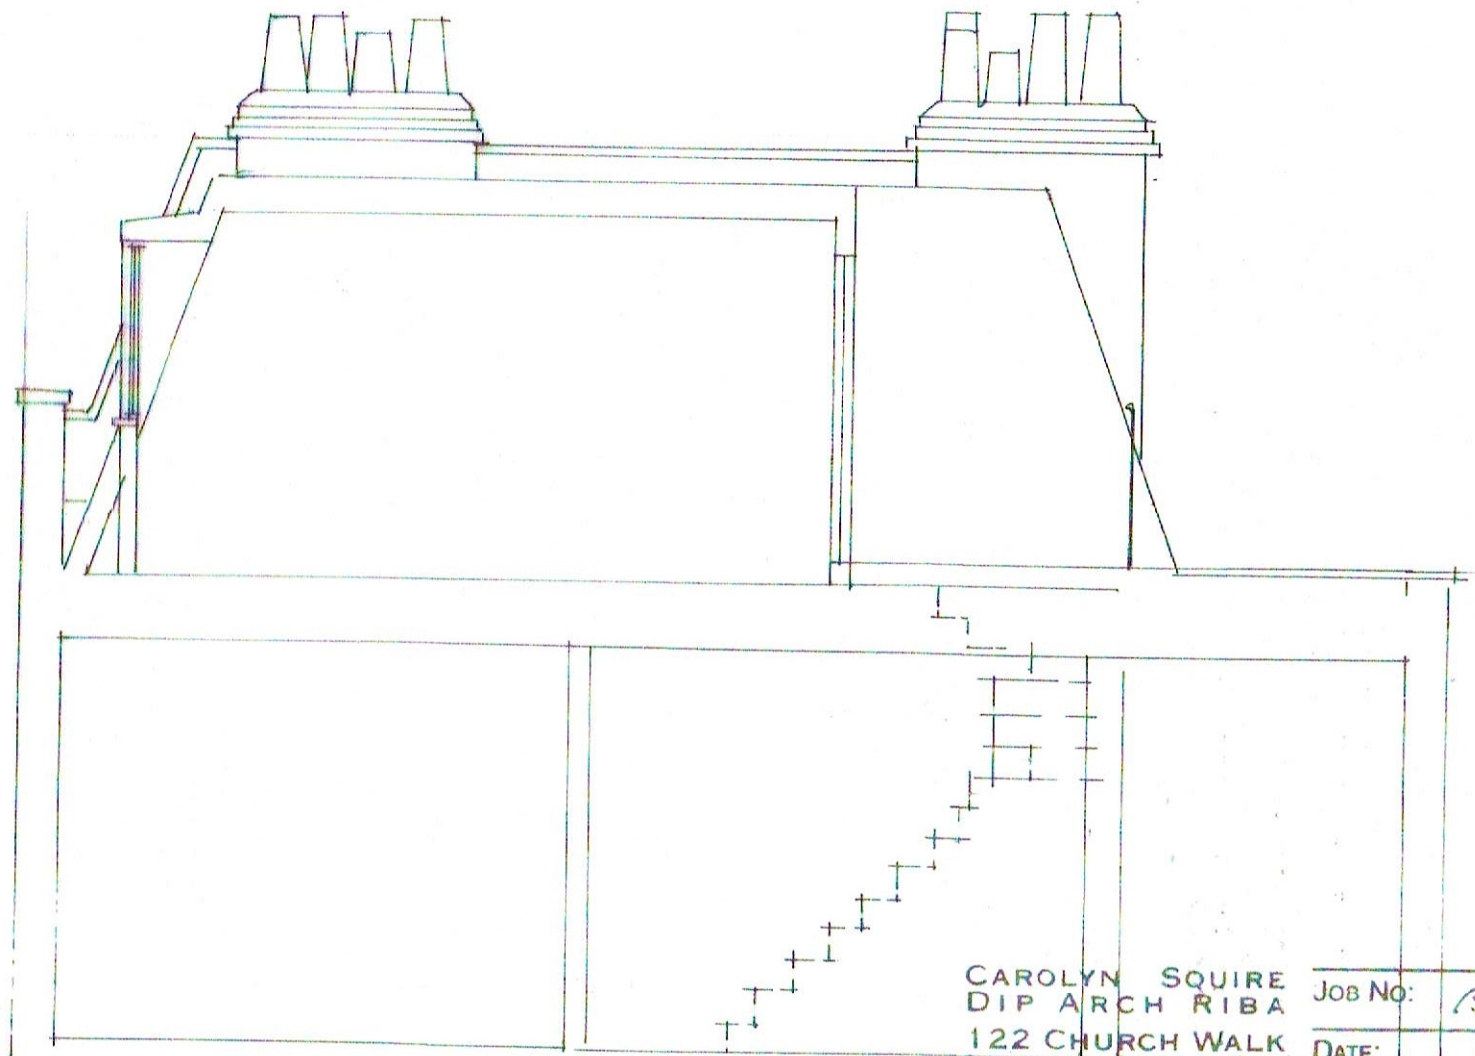

SECTION



CAROLYN SQUIRE DIP ARCH RIBA 122 CHURCH WALK LONDON N16 8QW TEL 020 7254 0624 FAX 020 7503 9769	JOB NO: 1526/3 DATE: MAY 15 SCALE: 1:50 @ A3
PROJECT: FLAT 1, 235 ROYAL COUSE STREET, NW1 9LT	
DRAWING: EXISTING FRONT ELEVATION FLANK ELEVATION + SECTION	