


al Station



12

al Station

12

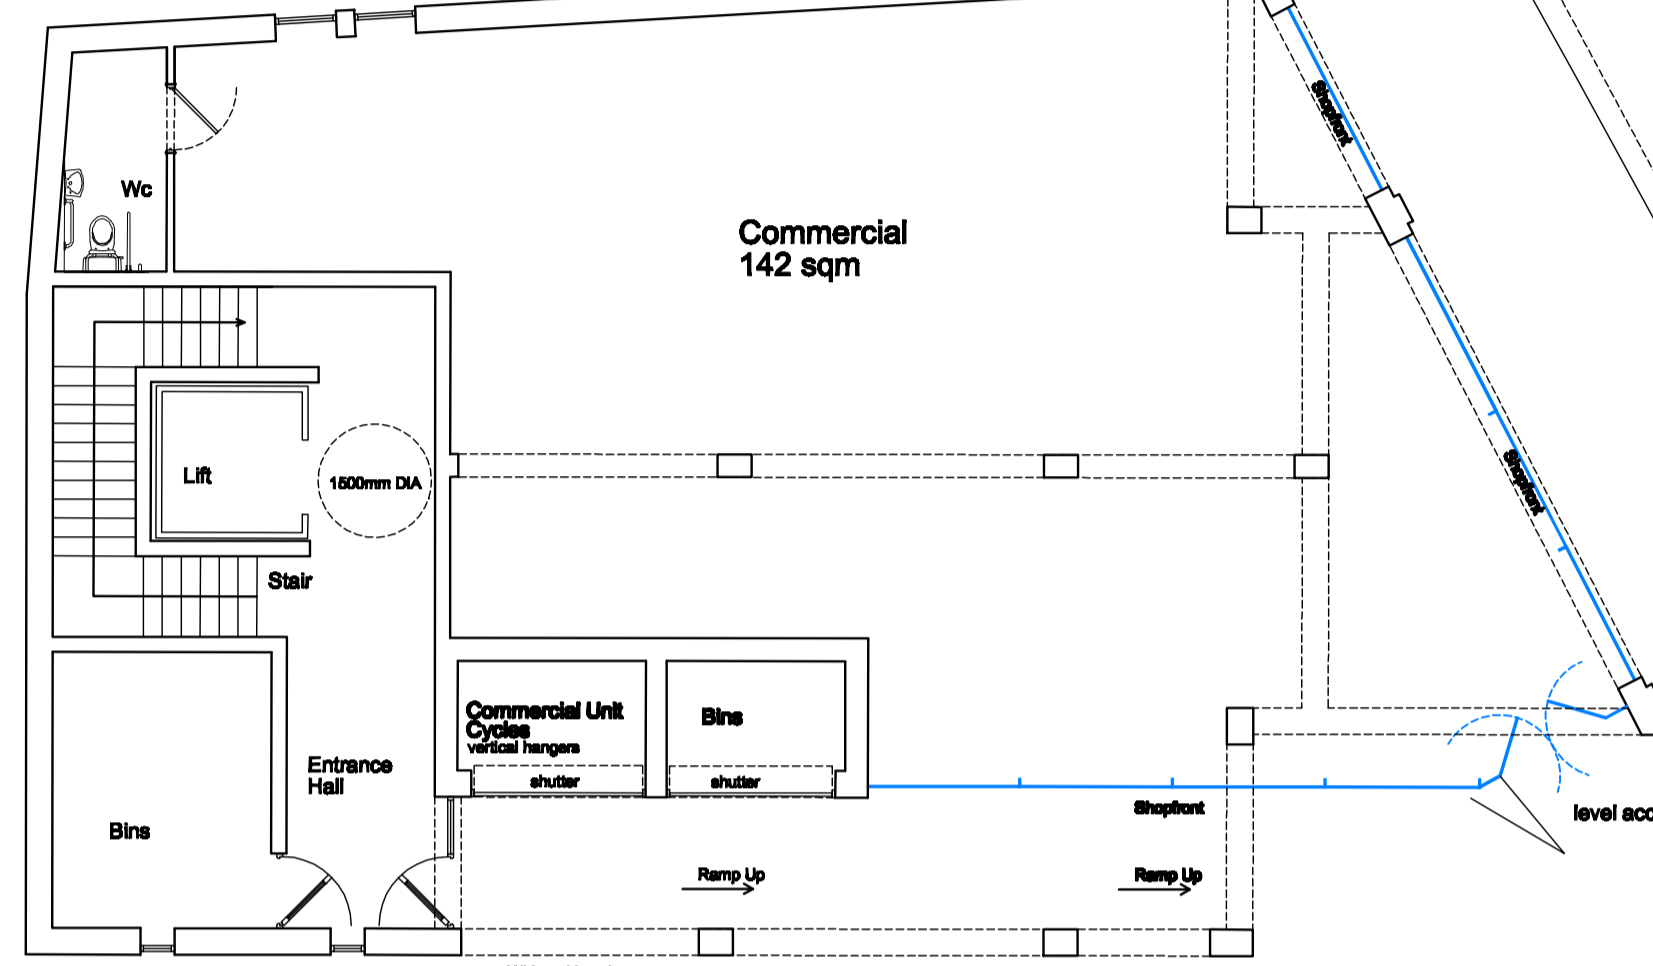

Ground Floor Plan

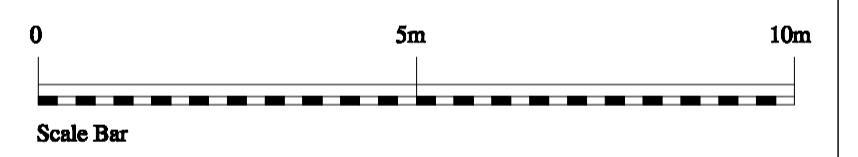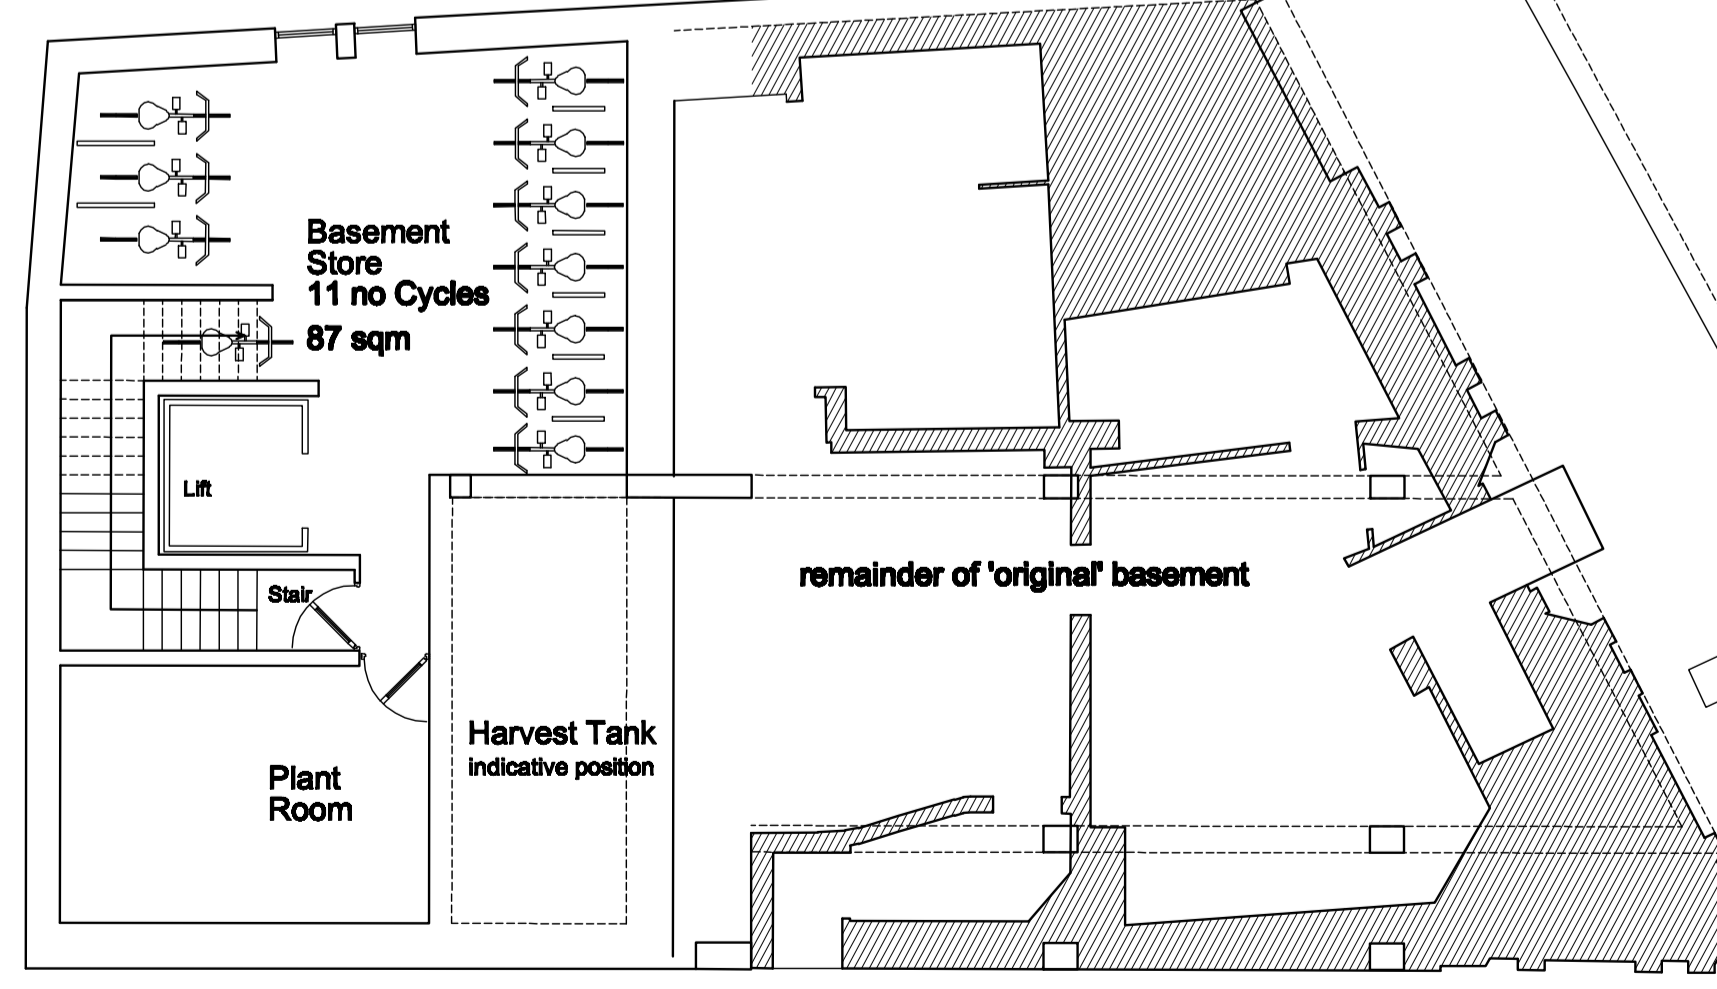

F	01.05.15	11 no Basement cycle spaces
E	30.04.15	Adjusted basement cycle space
D	30.04.15	Additional basement cycle space
C	11.03.15	Shopfront Updated

Revision Date
 Copyright Reserved Do Not Scale Except for Planning All Dimensions To Be Checked On Site

Project
Finchley Bell
 Finchley Road
 London

Drawing
Redevelopment
 Basement & Ground Floor Plans

Wythe Holland Limited
 Chartered Architects Unit 7, Messenger Centre
 Phone +44 (01780) 758808 Crown Lane, Tinwell, Nr Stamford
 Fax +44 (01780) 758809 Rutland PE9 3UF
 www.wytheholland.co.uk mail@wytheholland.co.uk

Date	Scale	Job No	Drawing No
01.05.15	1:100	1744	21 F