

Euston Business Centre
Regents Place
338 Euston Road
London
NW1 3BT

ADDRESS:

37 SOLENT ROAD
LONDON NW6 1TP

DETAILS:


SINGLE STOREY
REAR EXTENSION

SCALE:
1:100


DATE:
MAY 2015

SIZE:
A3


DRAWING NO:
37/01C

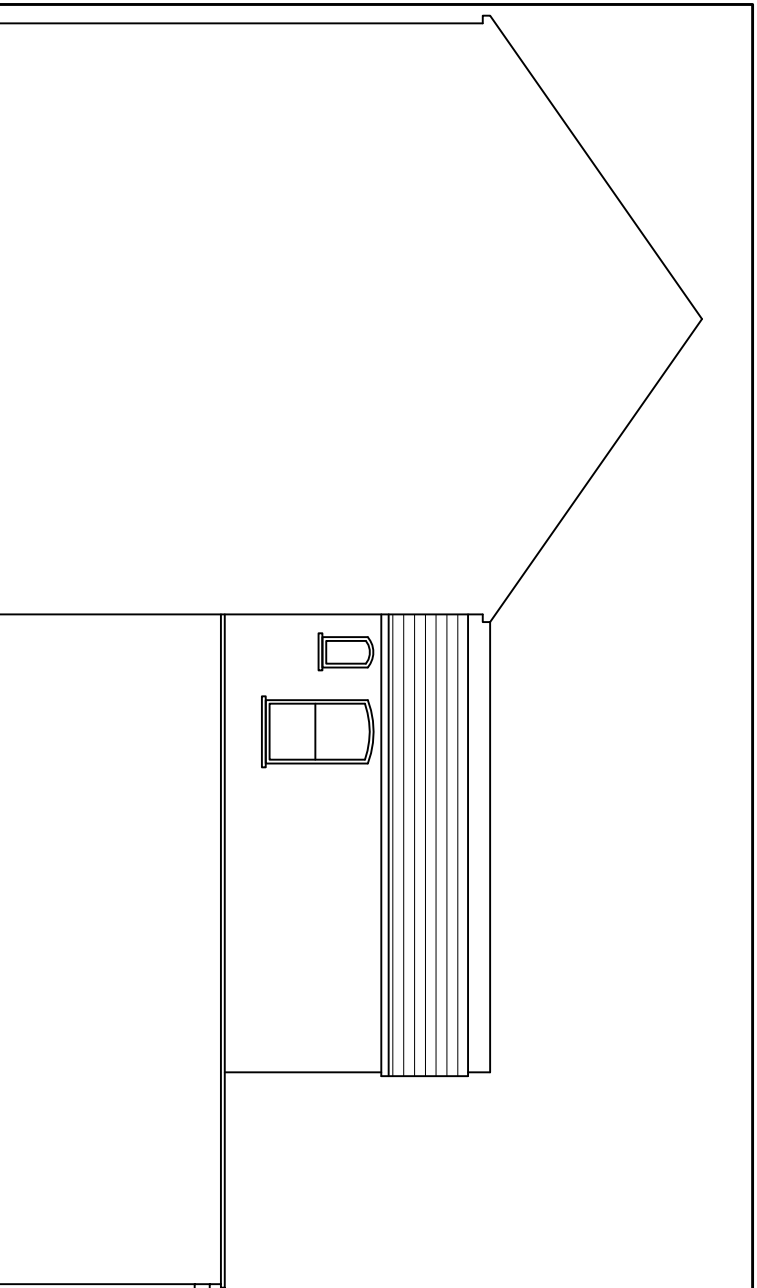


AS APPROVED SIDE ELEVATION

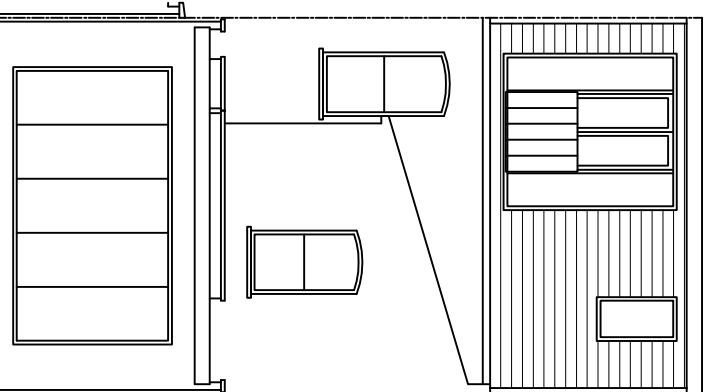


AS APPROVED REAR ELEVATION

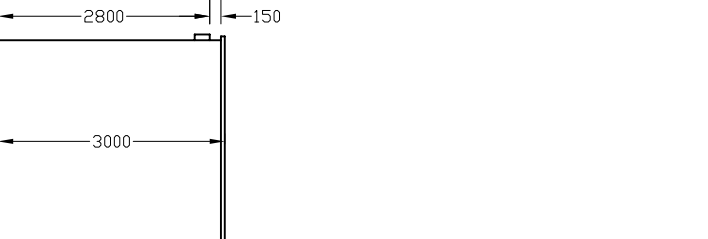


AS APPROVED SIDE ELEVATION

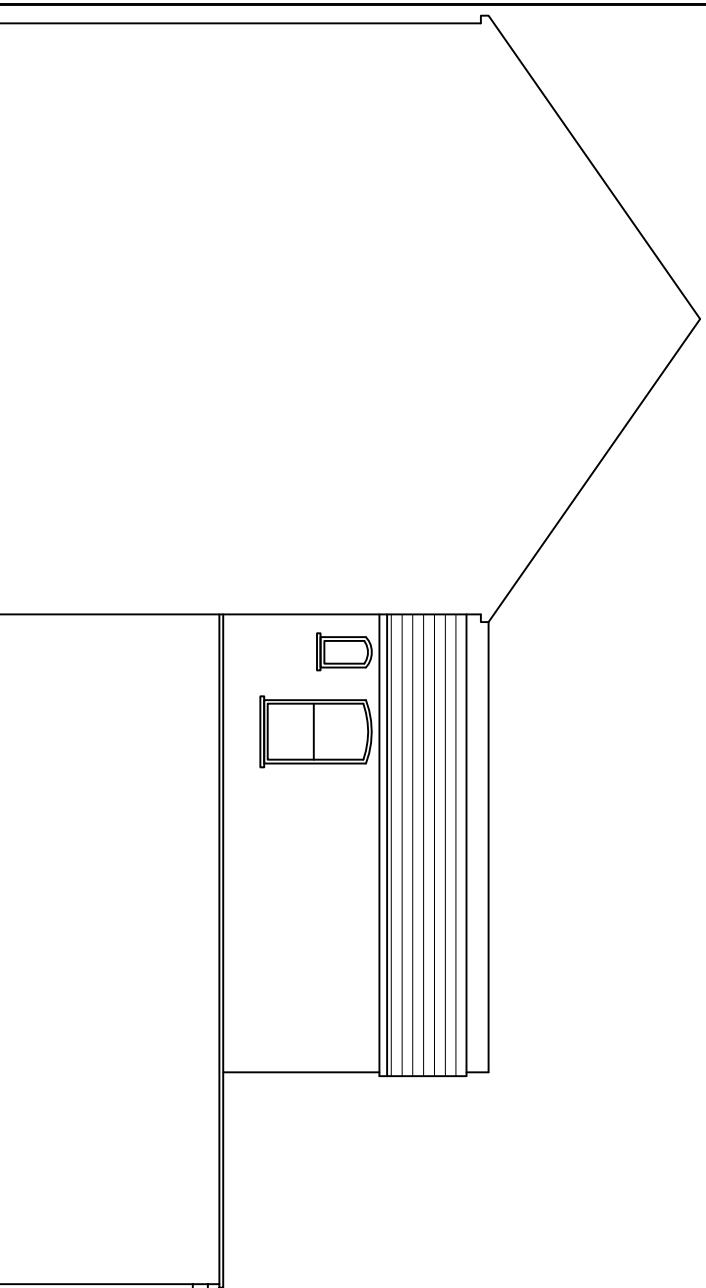



PROPOSED SIDE ELEVATION - no change

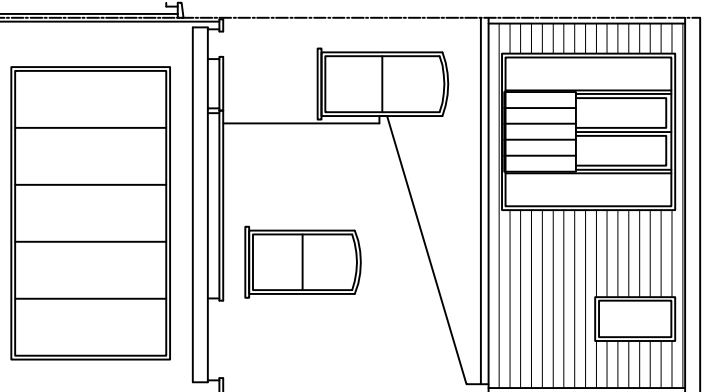

PROPOSED REAR ELEVATION

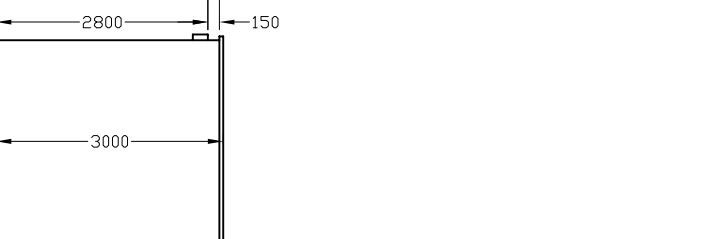






PROPOSED SIDE ELEVATION - no change

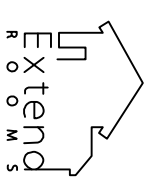 

Euston Business Centre
 Regents Place
 338 Euston Road
 London
 NW1 3BT

ADDRESS:
 37 SOLENT ROAD
 LONDON NW6 1TP

DETAILS: SINGLE STOREY REAR EXTENSION	SCALE: 1:100	DATE: MAY 2015
	SIZE: A3	DRAWING NO: 37/02C

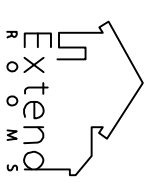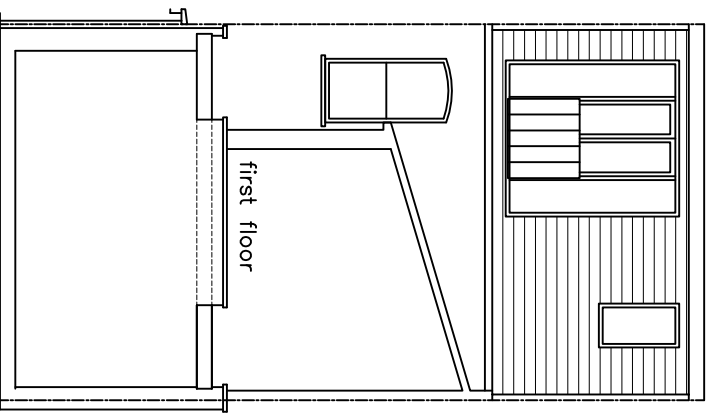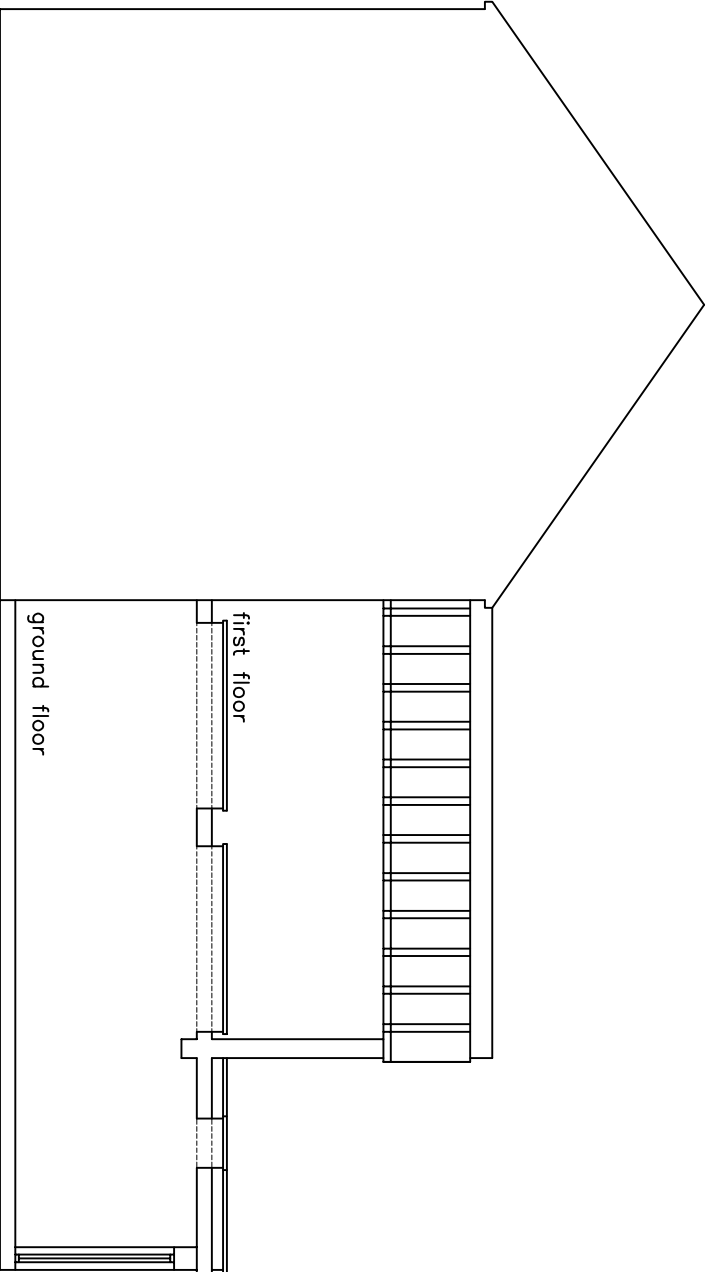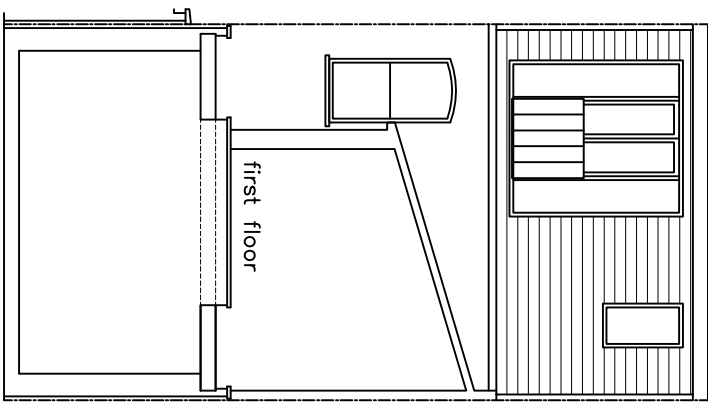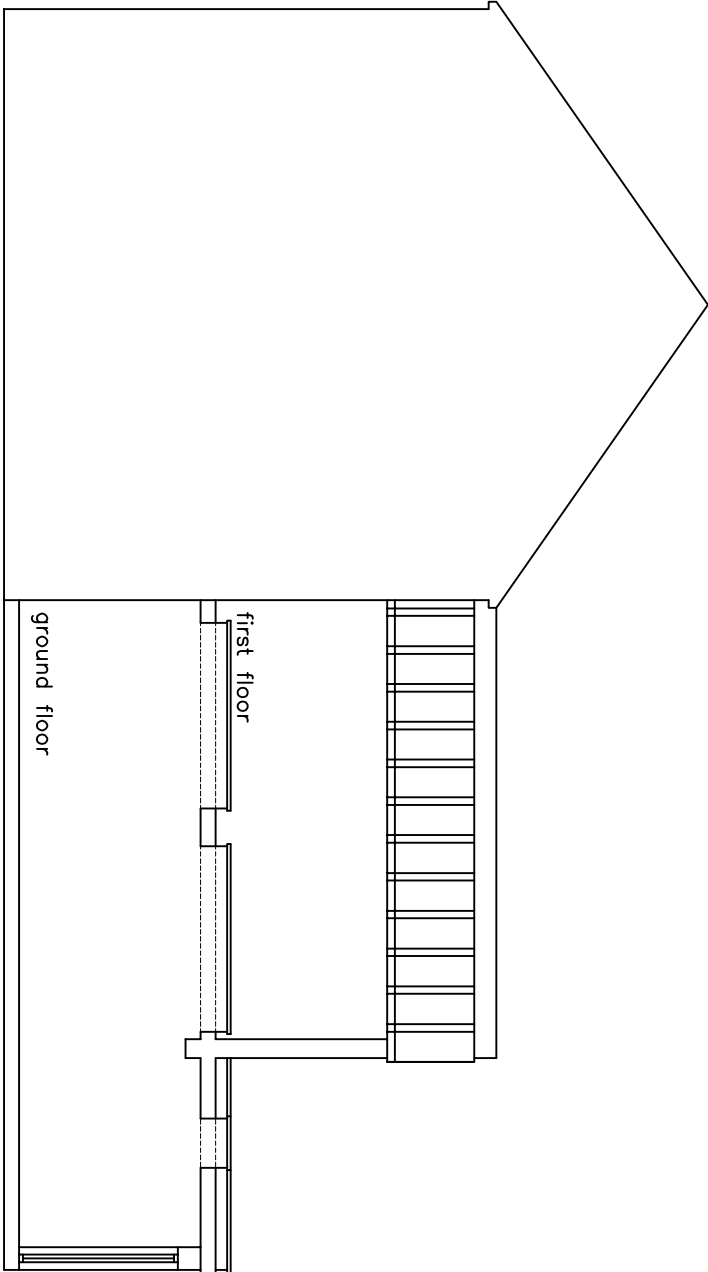

Euston Business Centre
Regents Place
338 Euston Road
London
NW1 3BT

ADDRESS:
37 SOLENT ROAD
LONDON NW6 1TP




DETAILS:
SINGLE STOREY
REAR EXTENSION

SCALE:
1:100

DATE:
MAY 2015

SIZE:
A3

DRAWING NO:
37/03C

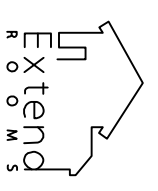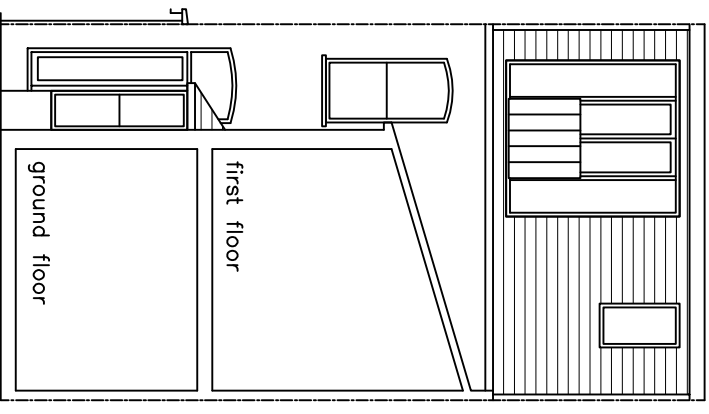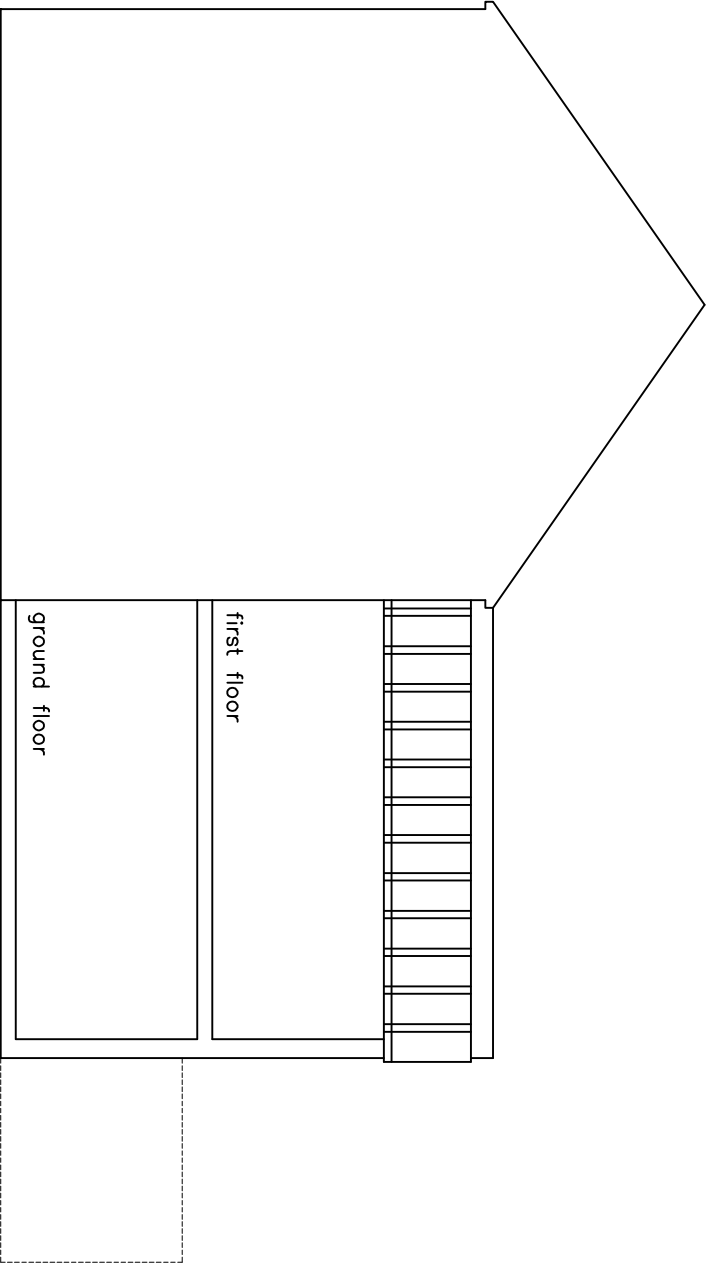

Euston Business Centre
Regents Place
338 Euston Road
London
NW1 3BT

ADDRESS:
37 SOLENT ROAD
LONDON NW6 1TP


DETAILS:
SINGLE STOREY
REAR EXTENSION

SCALE:
1:100


DATE:
MAY 2015

SIZE:
A3


DRAWING NO:
37/04

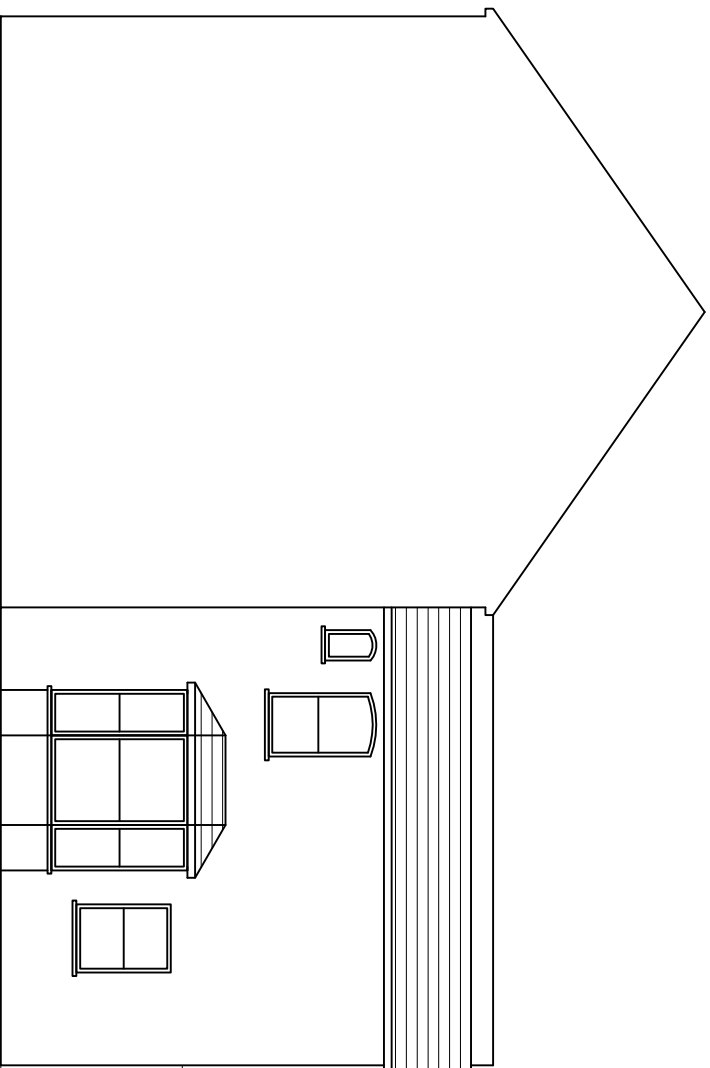


EXISTING SIDE ELEVATION

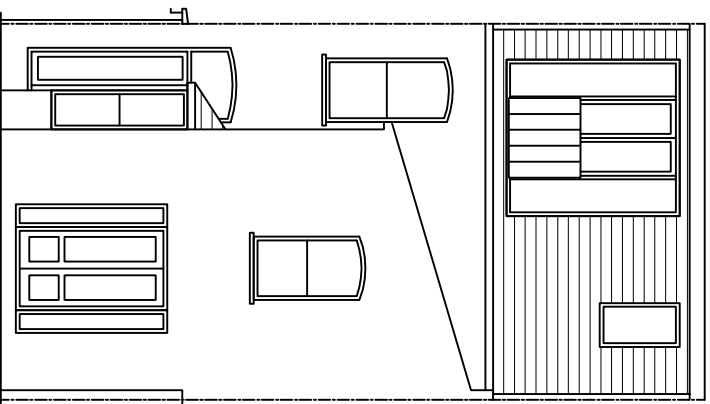

EXISTING REAR ELEVATION

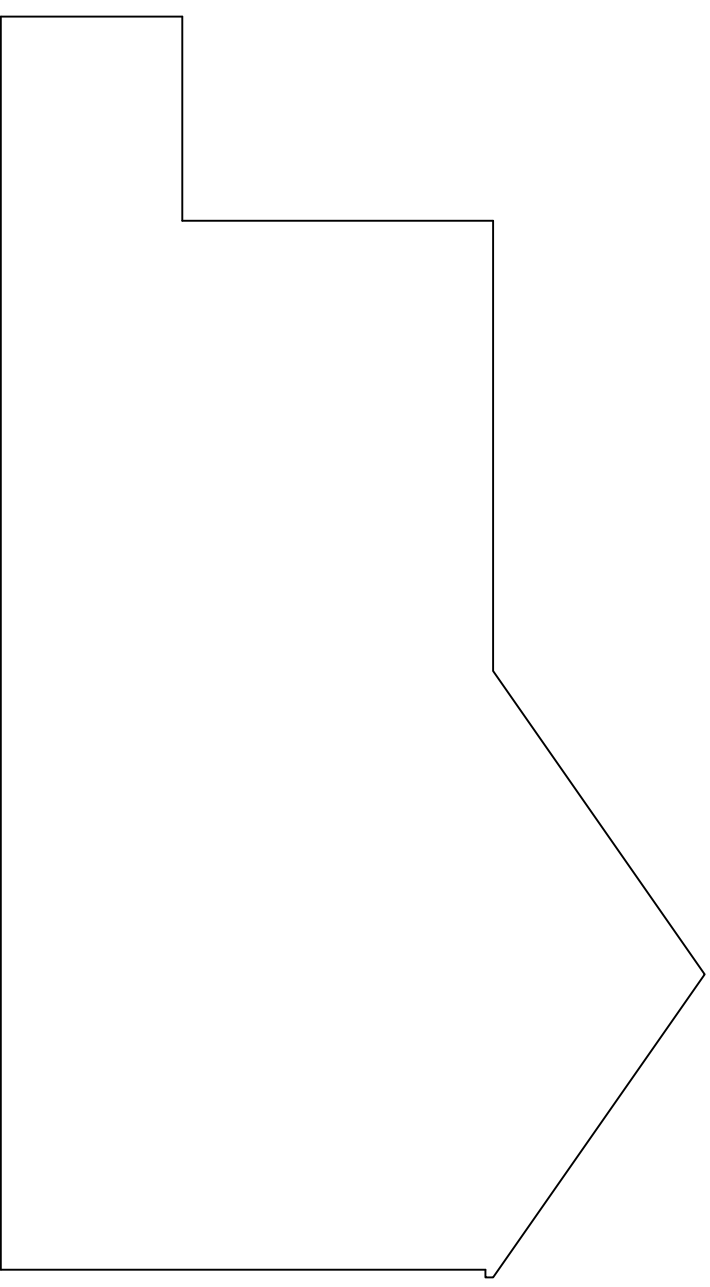


EXISTING SIDE ELEVATION


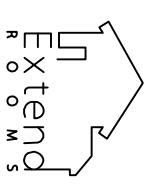


Euston Business Centre
 Regents Place
 338 Euston Road
 London
 NW1 3BT

ADDRESS:
 37 SOLENT ROAD
 LONDON NW6 1TP

DETAILS: SINGLE STOREY REAR EXTENSION	SCALE: 1:100	DATE: MAY 2015
	SIZE: A3	DRAWING NO: 37/05

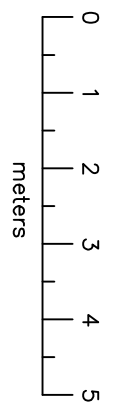

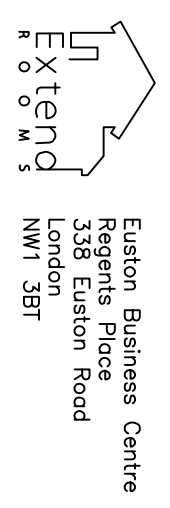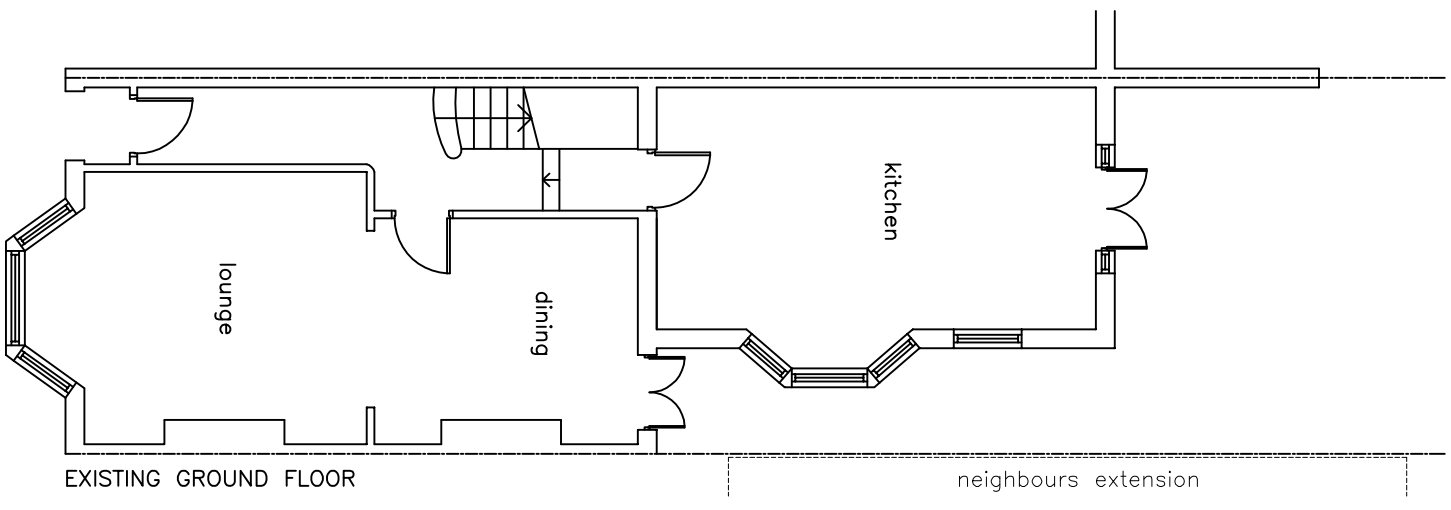

Euston Business Centre
 Regents Place
 338 Euston Road
 London
 NW1 3BT

ADDRESS:

37 SOLENT ROAD
 LONDON NW6 1TP

DETAILS:

SINGLE STOREY
 REAR EXTENSION

SCALE: 1:100
 DATE: MAY 2015

SIZE: A3
 DRAWING NO: 37/06