


Location Plan

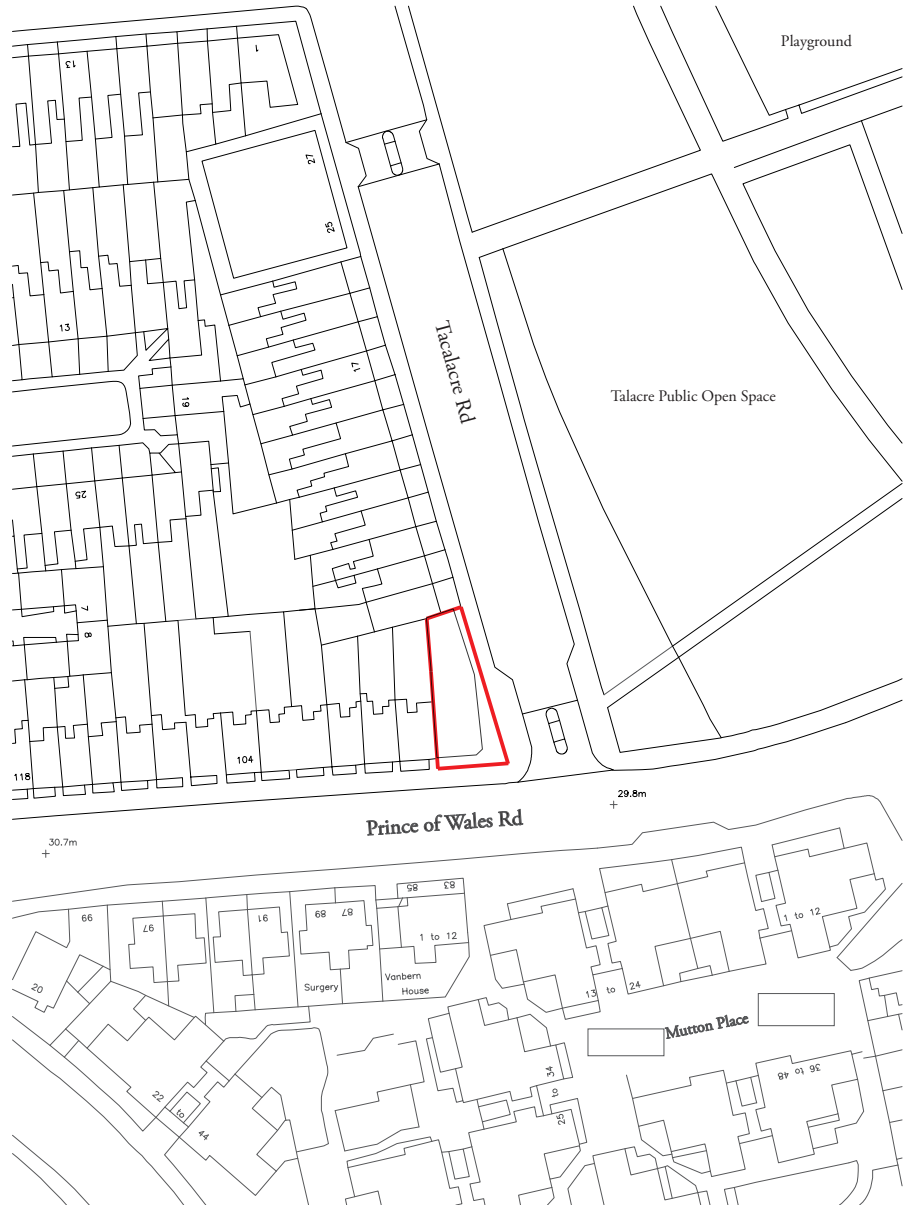

Scale 1:1250

The Studio, 46 Grafton Road, London NW5 3DA United Kingdom
 Room 102, Schiedade 1891-III, Rotterdam, 3013 BR, Netherlands
 +44 (0)20 7209 7299
 +31 (0)6 2536 5879

studio@factum-design.com
 factum-design.com

Copyright Factum
 No right of license exists. This drawing should not be used to calculate areas for
 the purpose of valuation. All dimensions to be checked on site by the contractor and
 comply with relevant British Standards and Building Regulations requirements.
 Drawing errors and omissions to be reported to Factum.

FACTOTUM
 LONDON - ROTTERDAM

WWW.FACTOTUM-DESIGN.COM

no:	
rev:	
Prior Notification	
date:	project:
08.12.2014	Prince of Wales Road 02014
scale:	1:1250 @A4
dwg no:	drawing title:
02014-00	Site Plan
rev no:	01