


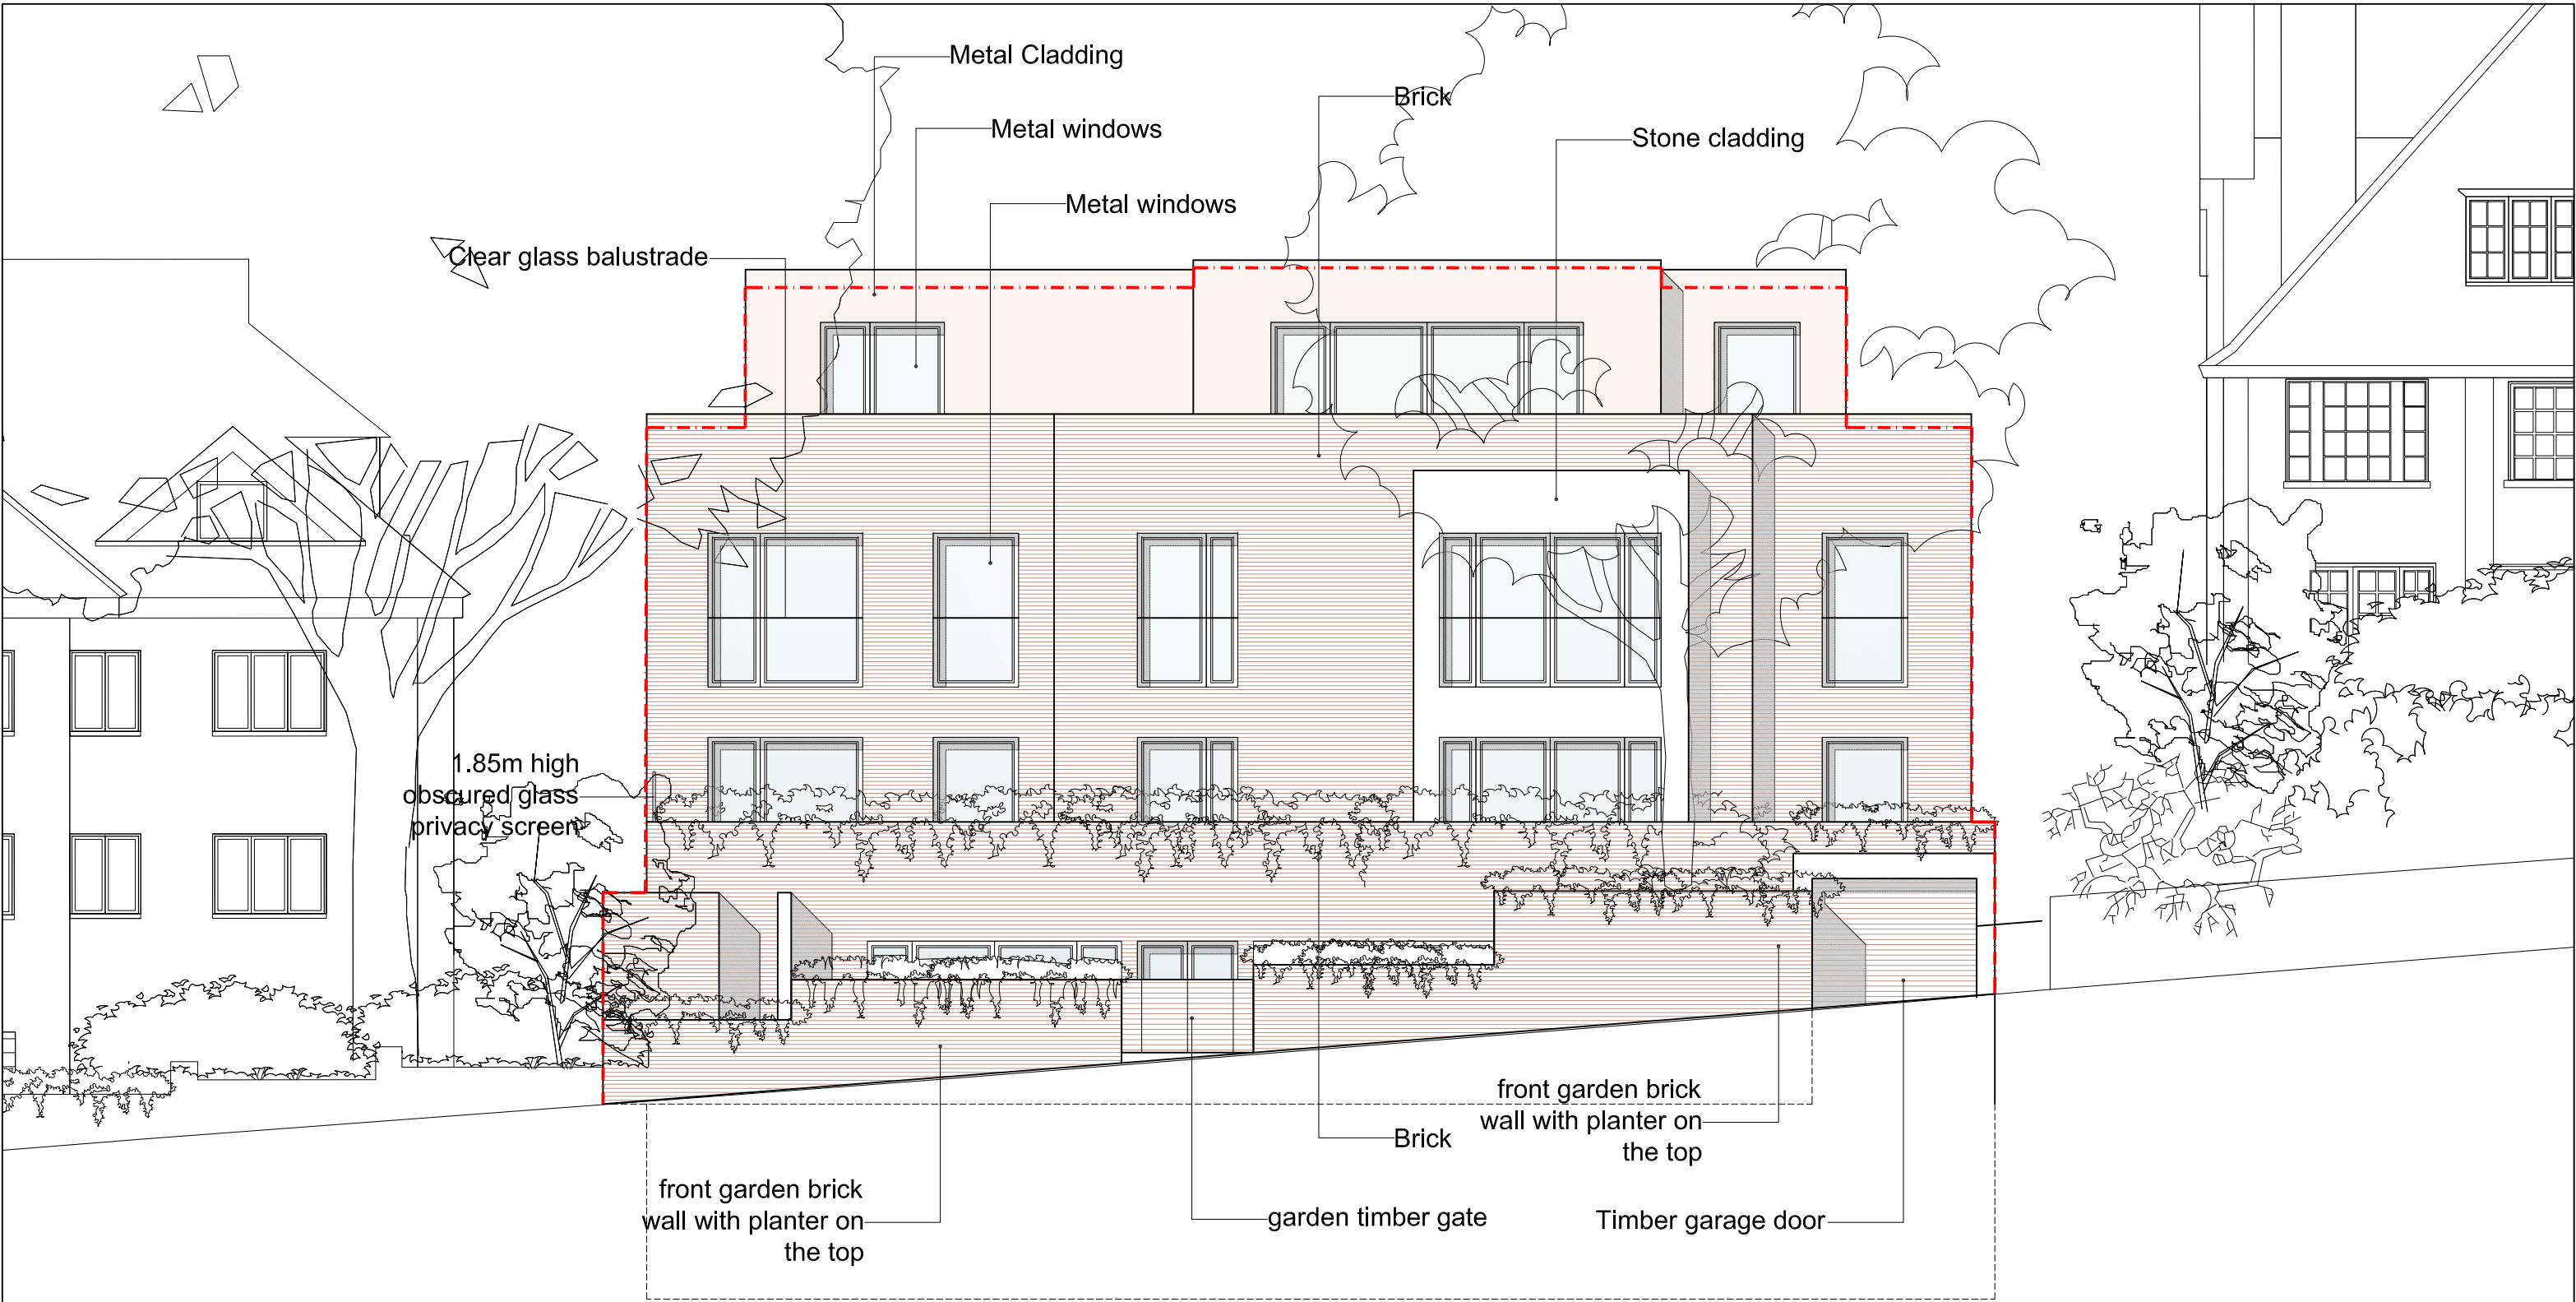

Proposed front elevation - front garden wall shown

----- Consented scheme outline

Issue	Planning		
ad design concepts		planning - architecture - interiors	
Project	10a Oakhill Avenue, London NW3		
Drawing Title:	Proposed Front Elevation - Front Garden Wall Shown		
Drawing Number:	99-308		
Revision:			
Date:	February 2014		
Scale:	1:100@A3		
AD Design Concepts Ltd - 25 Grampian Gardens, London NW2 1JH - www.addconcepts.co.uk - tel. 02082090343 - fax. 02084551424 - e-mail: info@addconcepts.co.uk			