
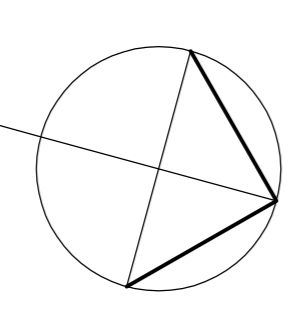


Sidmouth Street

KEY
Site Boundary

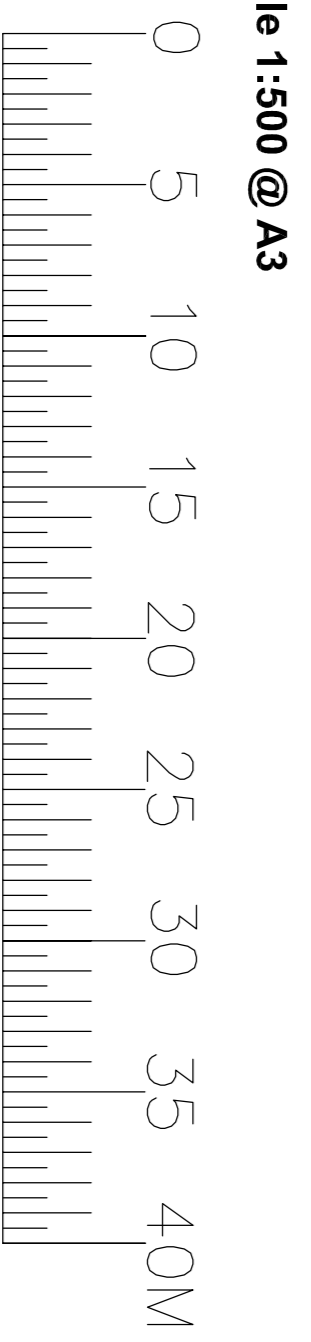

Frederick Gibberd Partnership 117-121 Curtain Road London EC2A 3AD +44(0)20 7739 3400 +44(0)20 7739 3948 studio@gibberd.com www.gibberd.com		REV	DESCRIPTION	DATE	DRAWN	AUTH	REV	DESCRIPTION	DATE	DRAWN	AUTH	© Copyright of the information is vested in Frederick Gibberd Partnership. For the avoidance of doubt, all dimensions are measured to wall structure and not finishes unless otherwise stated.		Gibberd ARCHITECTURE MASTER PLANNING TERRACE DESIGN LANDSCAPE	Client: Westminster Kingsway College
												Title: Existing Site Plan Project: Kings Cross Extension Project No: 2004 Date: 12.05.15 Scale: 1:500 @ A3 Drawing No: (PA) 100 Date: 12.05.15 Scale: 1:500 @ A3 Series: Planning Author: JF Status: Planning			Rev: P1