




PROPOSED SECOND FLOOR PLAN

Scale 1:50@A1

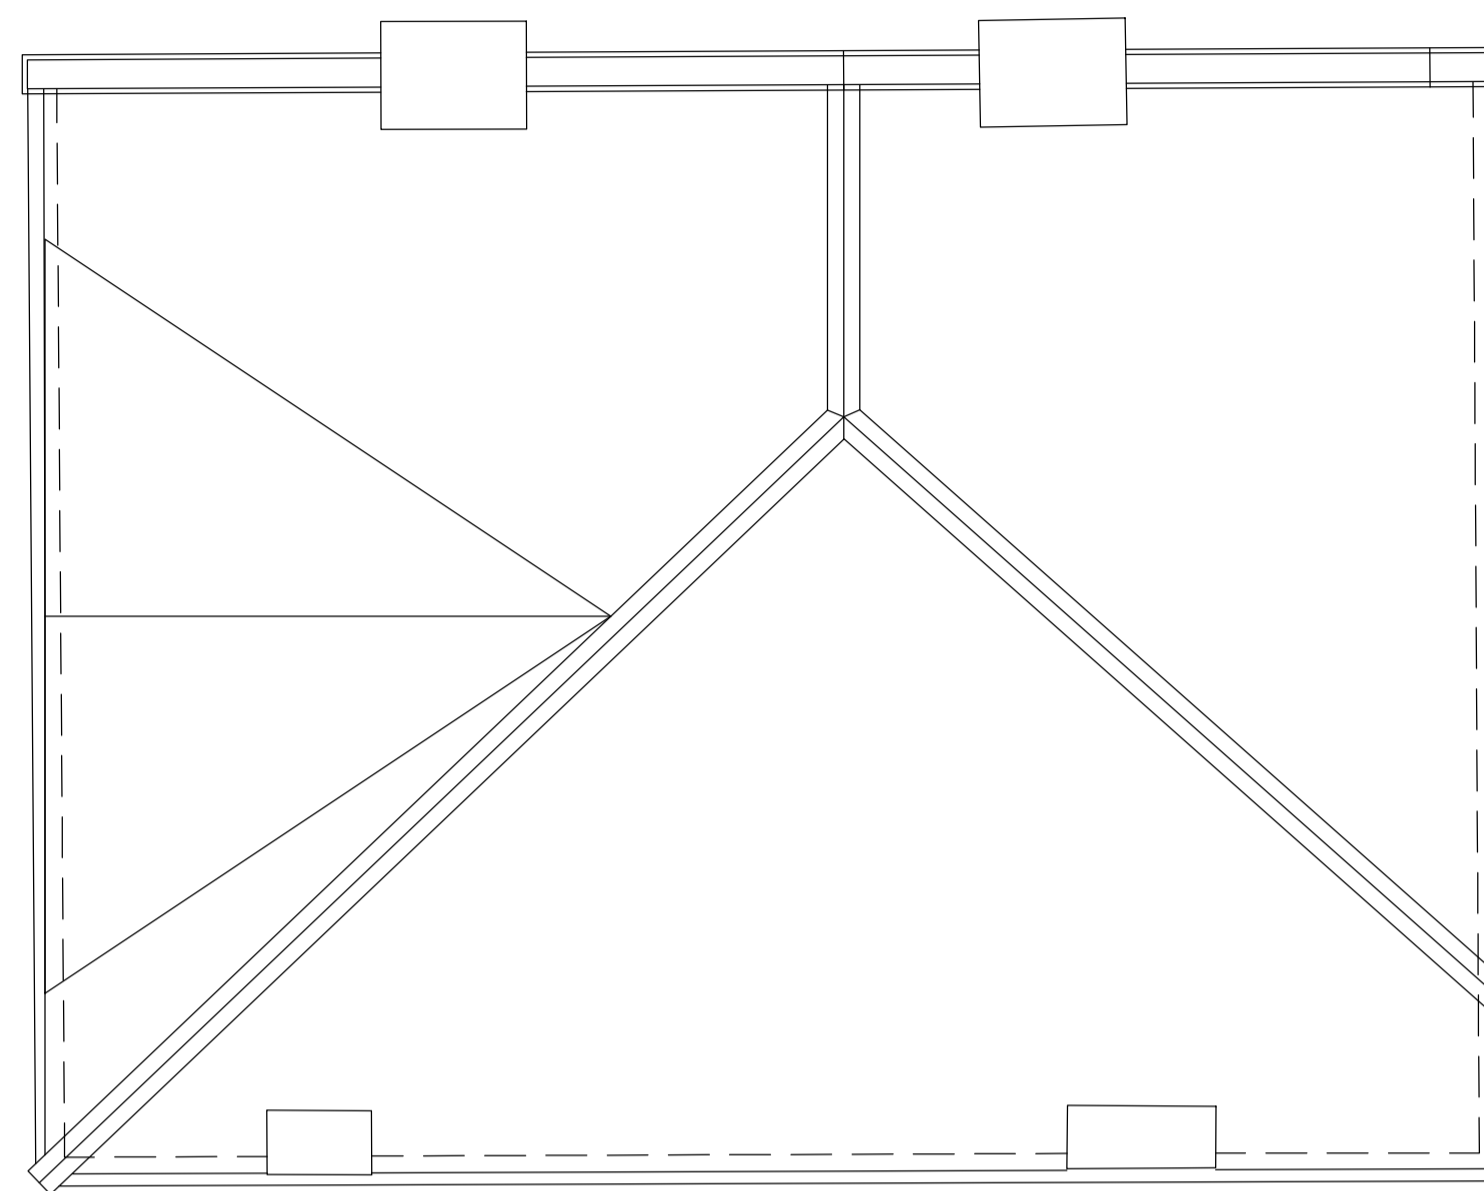

PROPOSED ROOF PLAN

Scale 1:50@A1

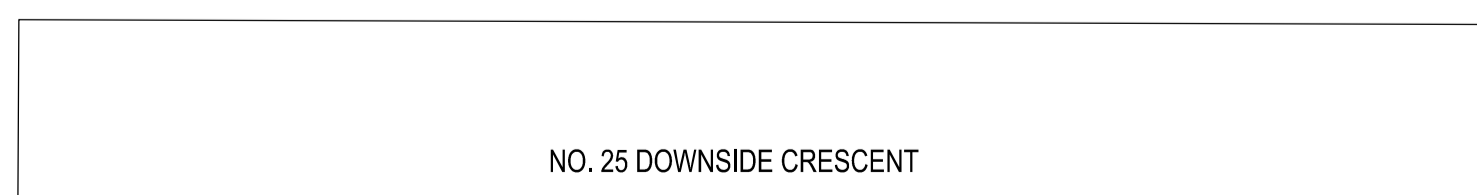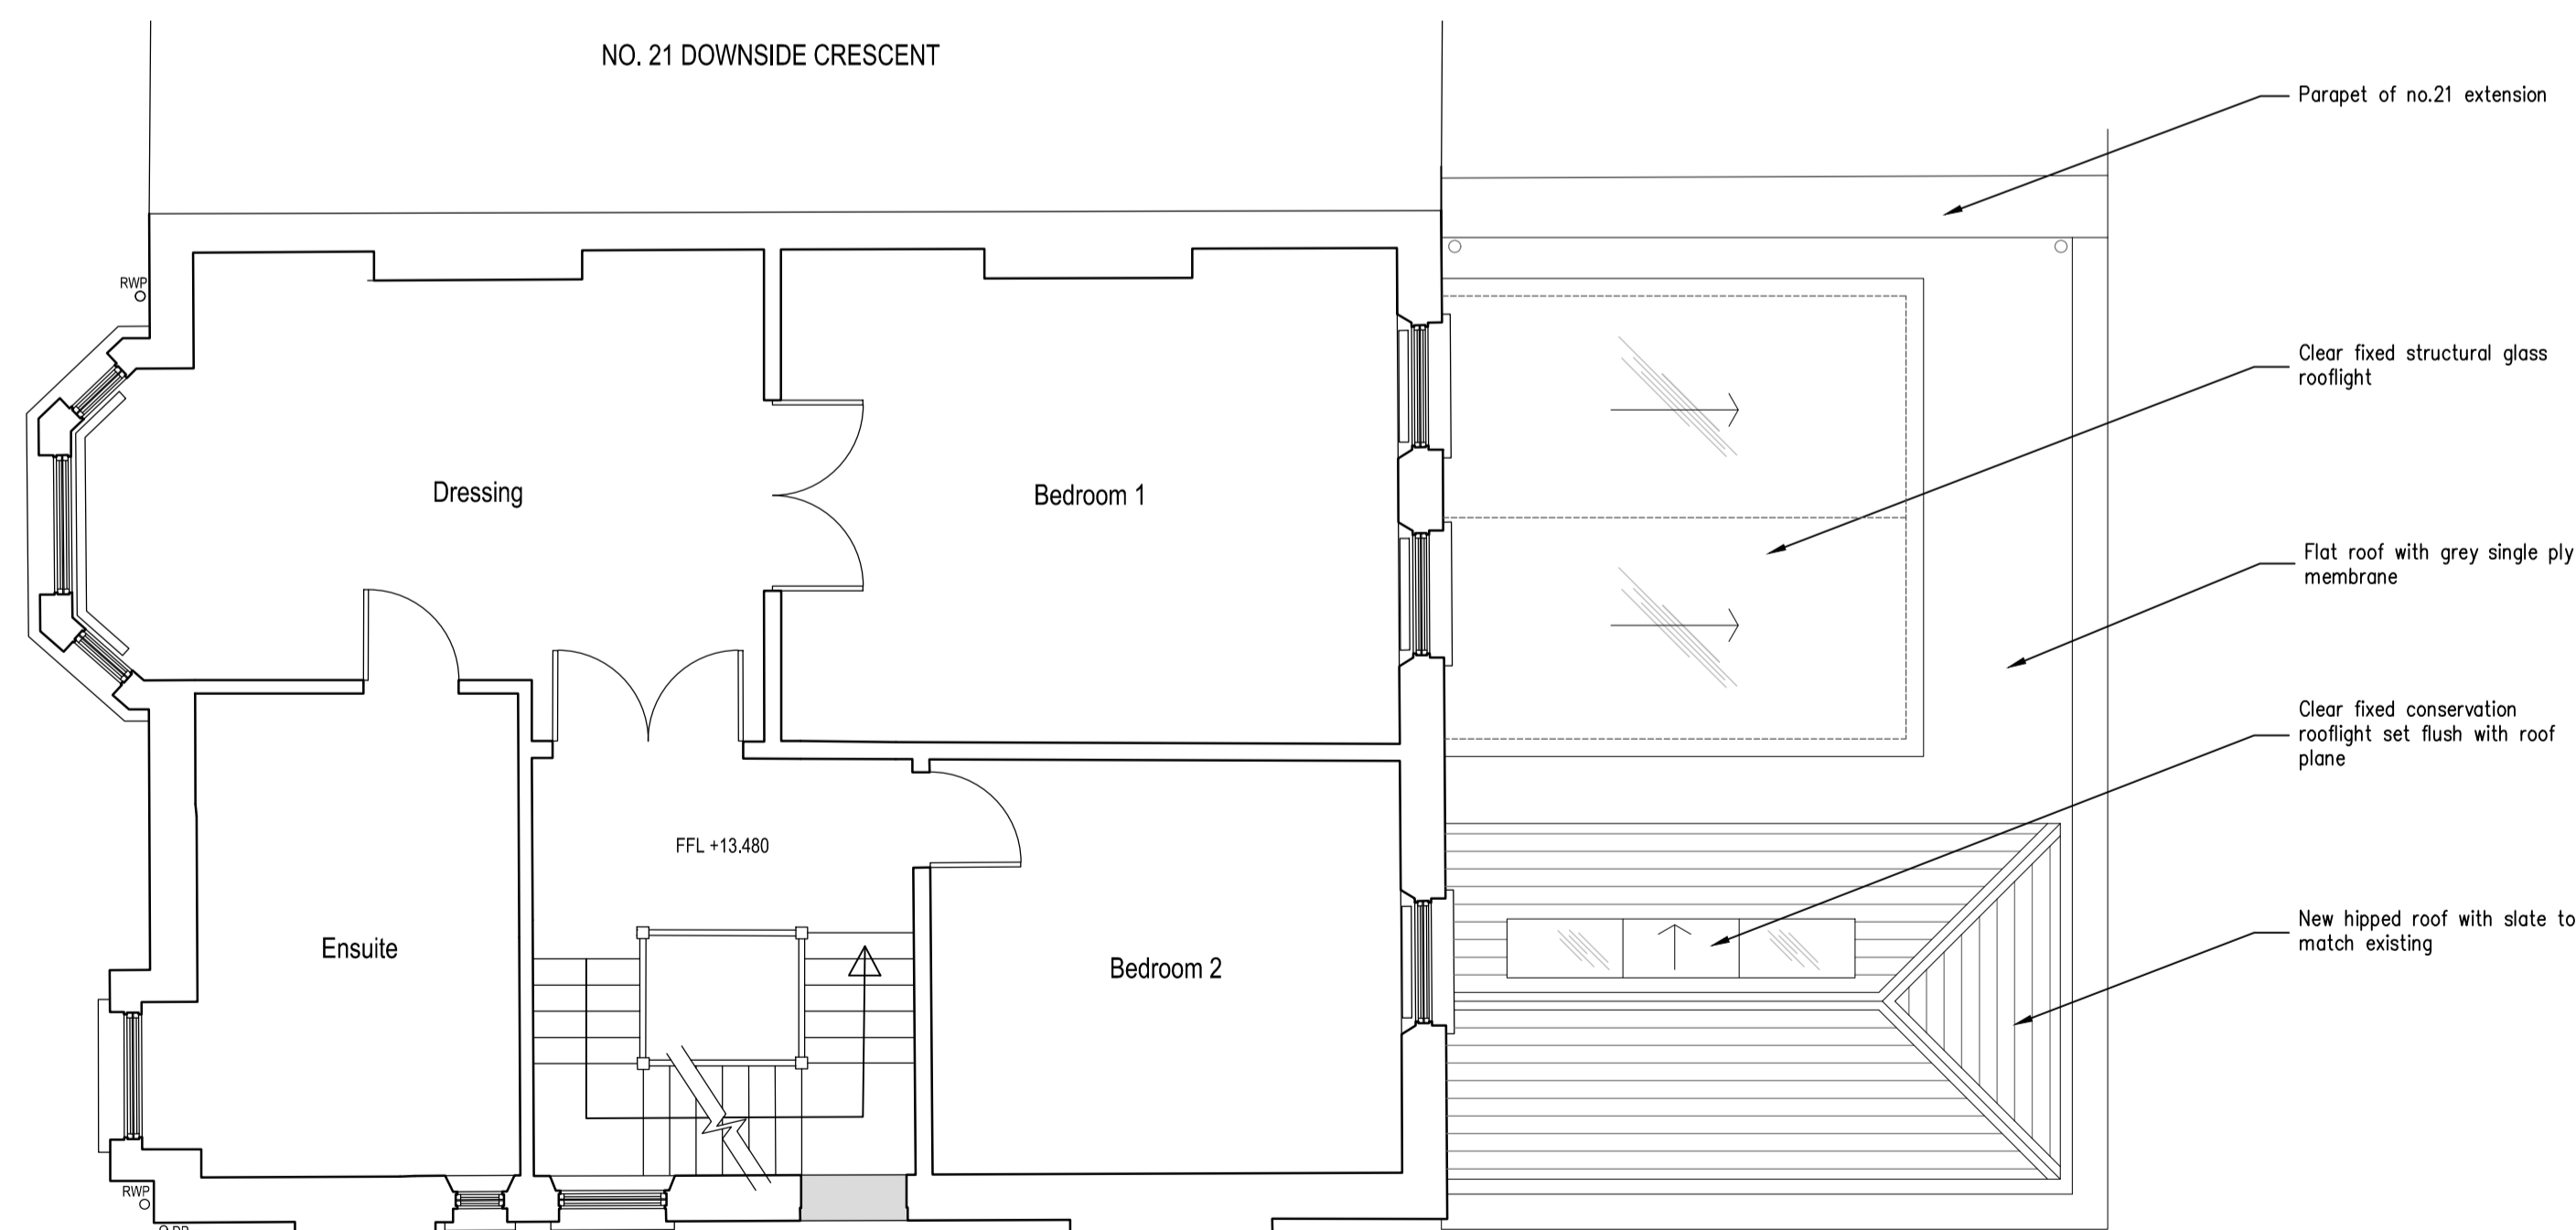

PROPOSED FIRST FLOOR PLAN

Scale 1:50@A1



PL3 13/05/15	Second Floor & Roof Plans added	SHG
PL2 15/04/15	Updated roof profile	SHG
PL1 16/10/14	Planning Issue	PK

REVISIONS

Bickerdike Allen Partners
 Architecture
 Acoustics
 Technology

121 Salisbury Road, London, NW6 6RG
 Email: mail@bickerdikeallen.com T: 0207 625 4411
 www.bickerdikeallen.com F: 0207 625 0250

23 Downside Crescent
 Belsize Park
 London NW3 2AN

Proposed 1st Floor, 2nd Floor & Roof Plan

DRAWN: PK CHECKED: GG

DATE: 16/10/14 SCALE: 1:50 @ A1/1:100 @ A3

DRAWING No:

8323 / D3103 / PL3