

277A GRAYS INN ROAD

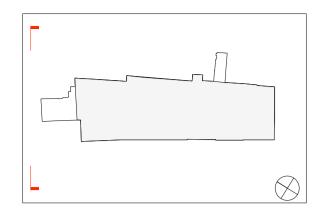

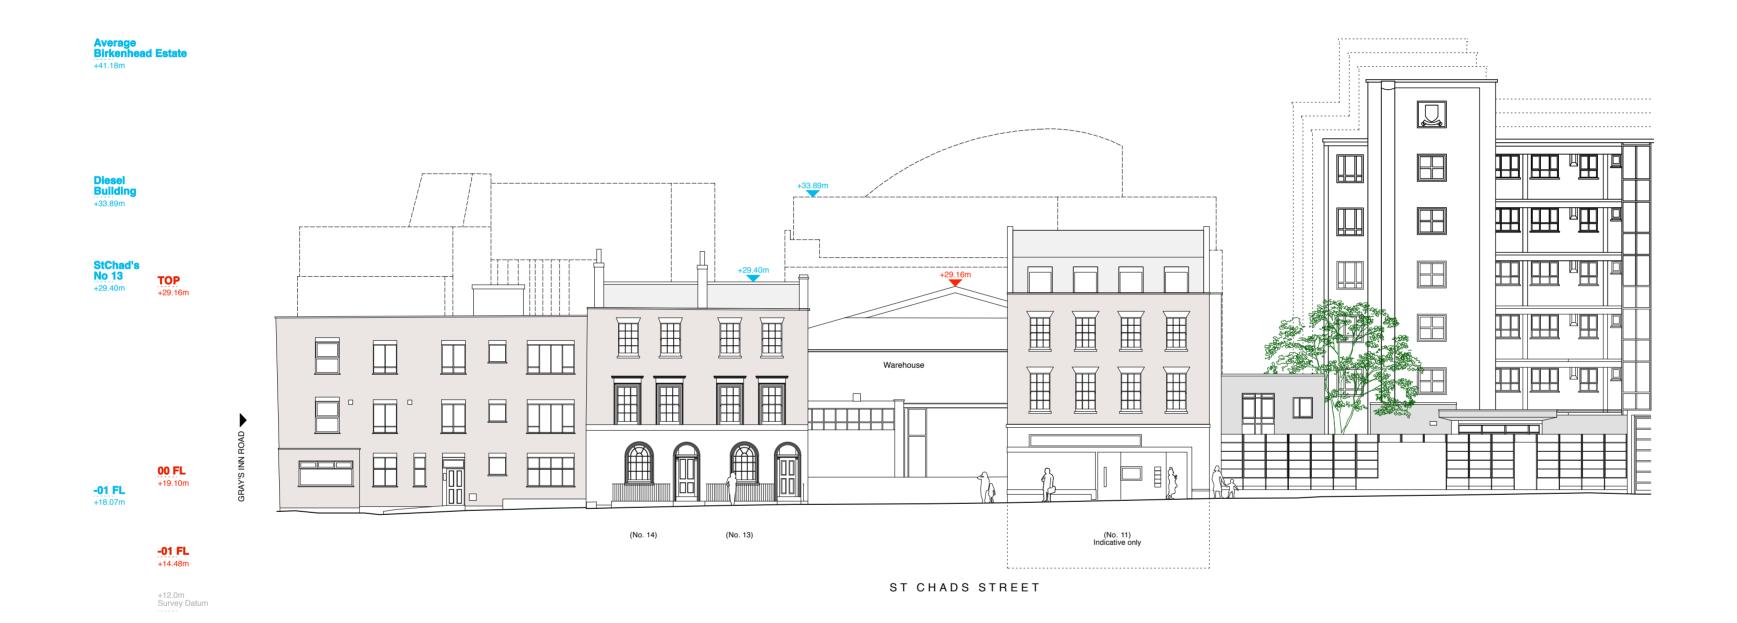

EXISTING NORTH ELEVATION - (St Chad's Street)



Project: 277a Grays Inn Road Drawing: Existing North Elevation Scale: 1:200@A2 Drawing Number: 126 - 0401 Date: June 2014 Status: PLANNING Revisions:

A: 00.00.00 - Revisions

O 5.0 10.0m 2-10 Adam Street, London WC2N 6AA www.materialarchitects.co.uk