




EXISTING BROOKFIELD PARK ELEVATION




EXISTING CROFTON ROAD ELEVATION




EXISTING REAR ELEVATION

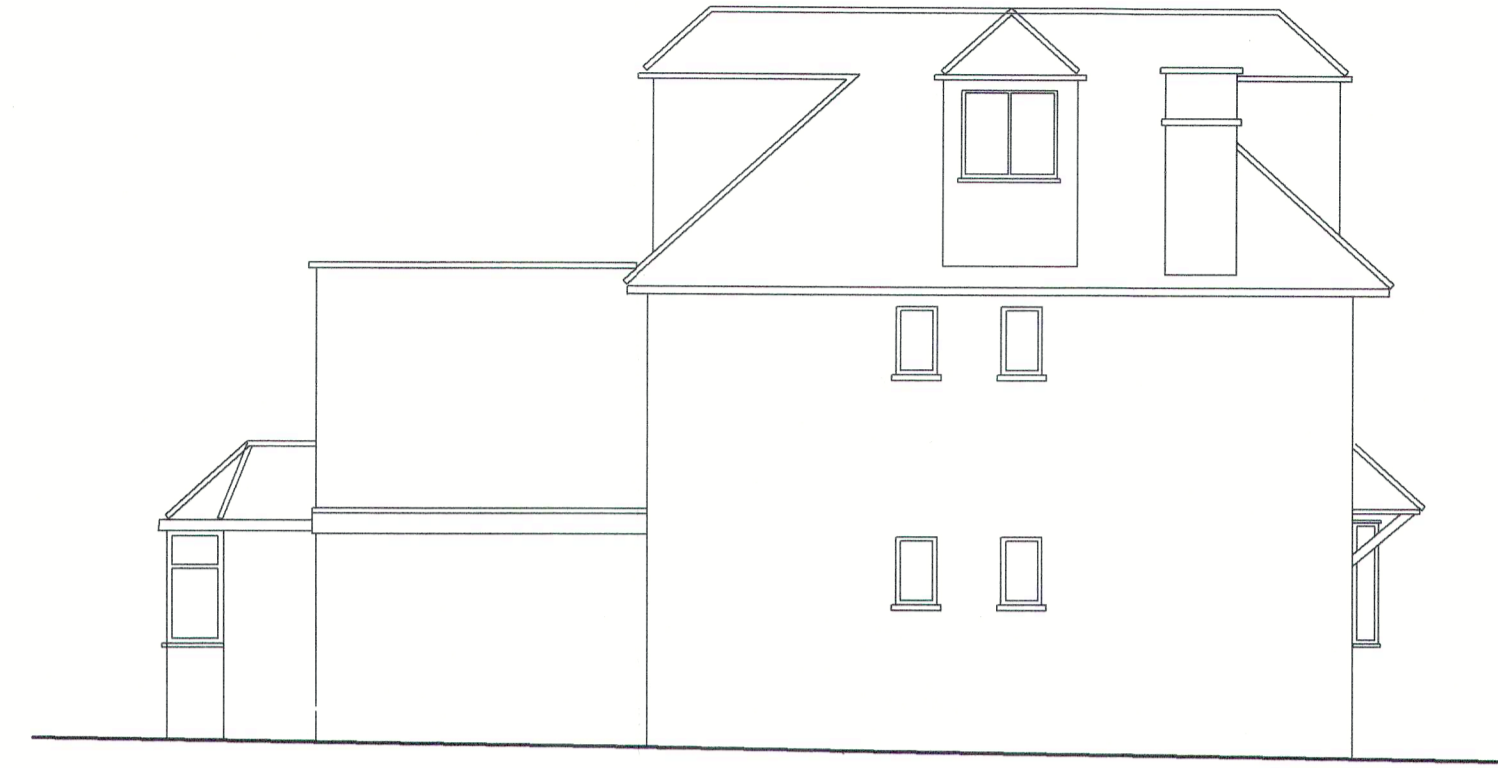


EXISTING SIDE ELEVATION

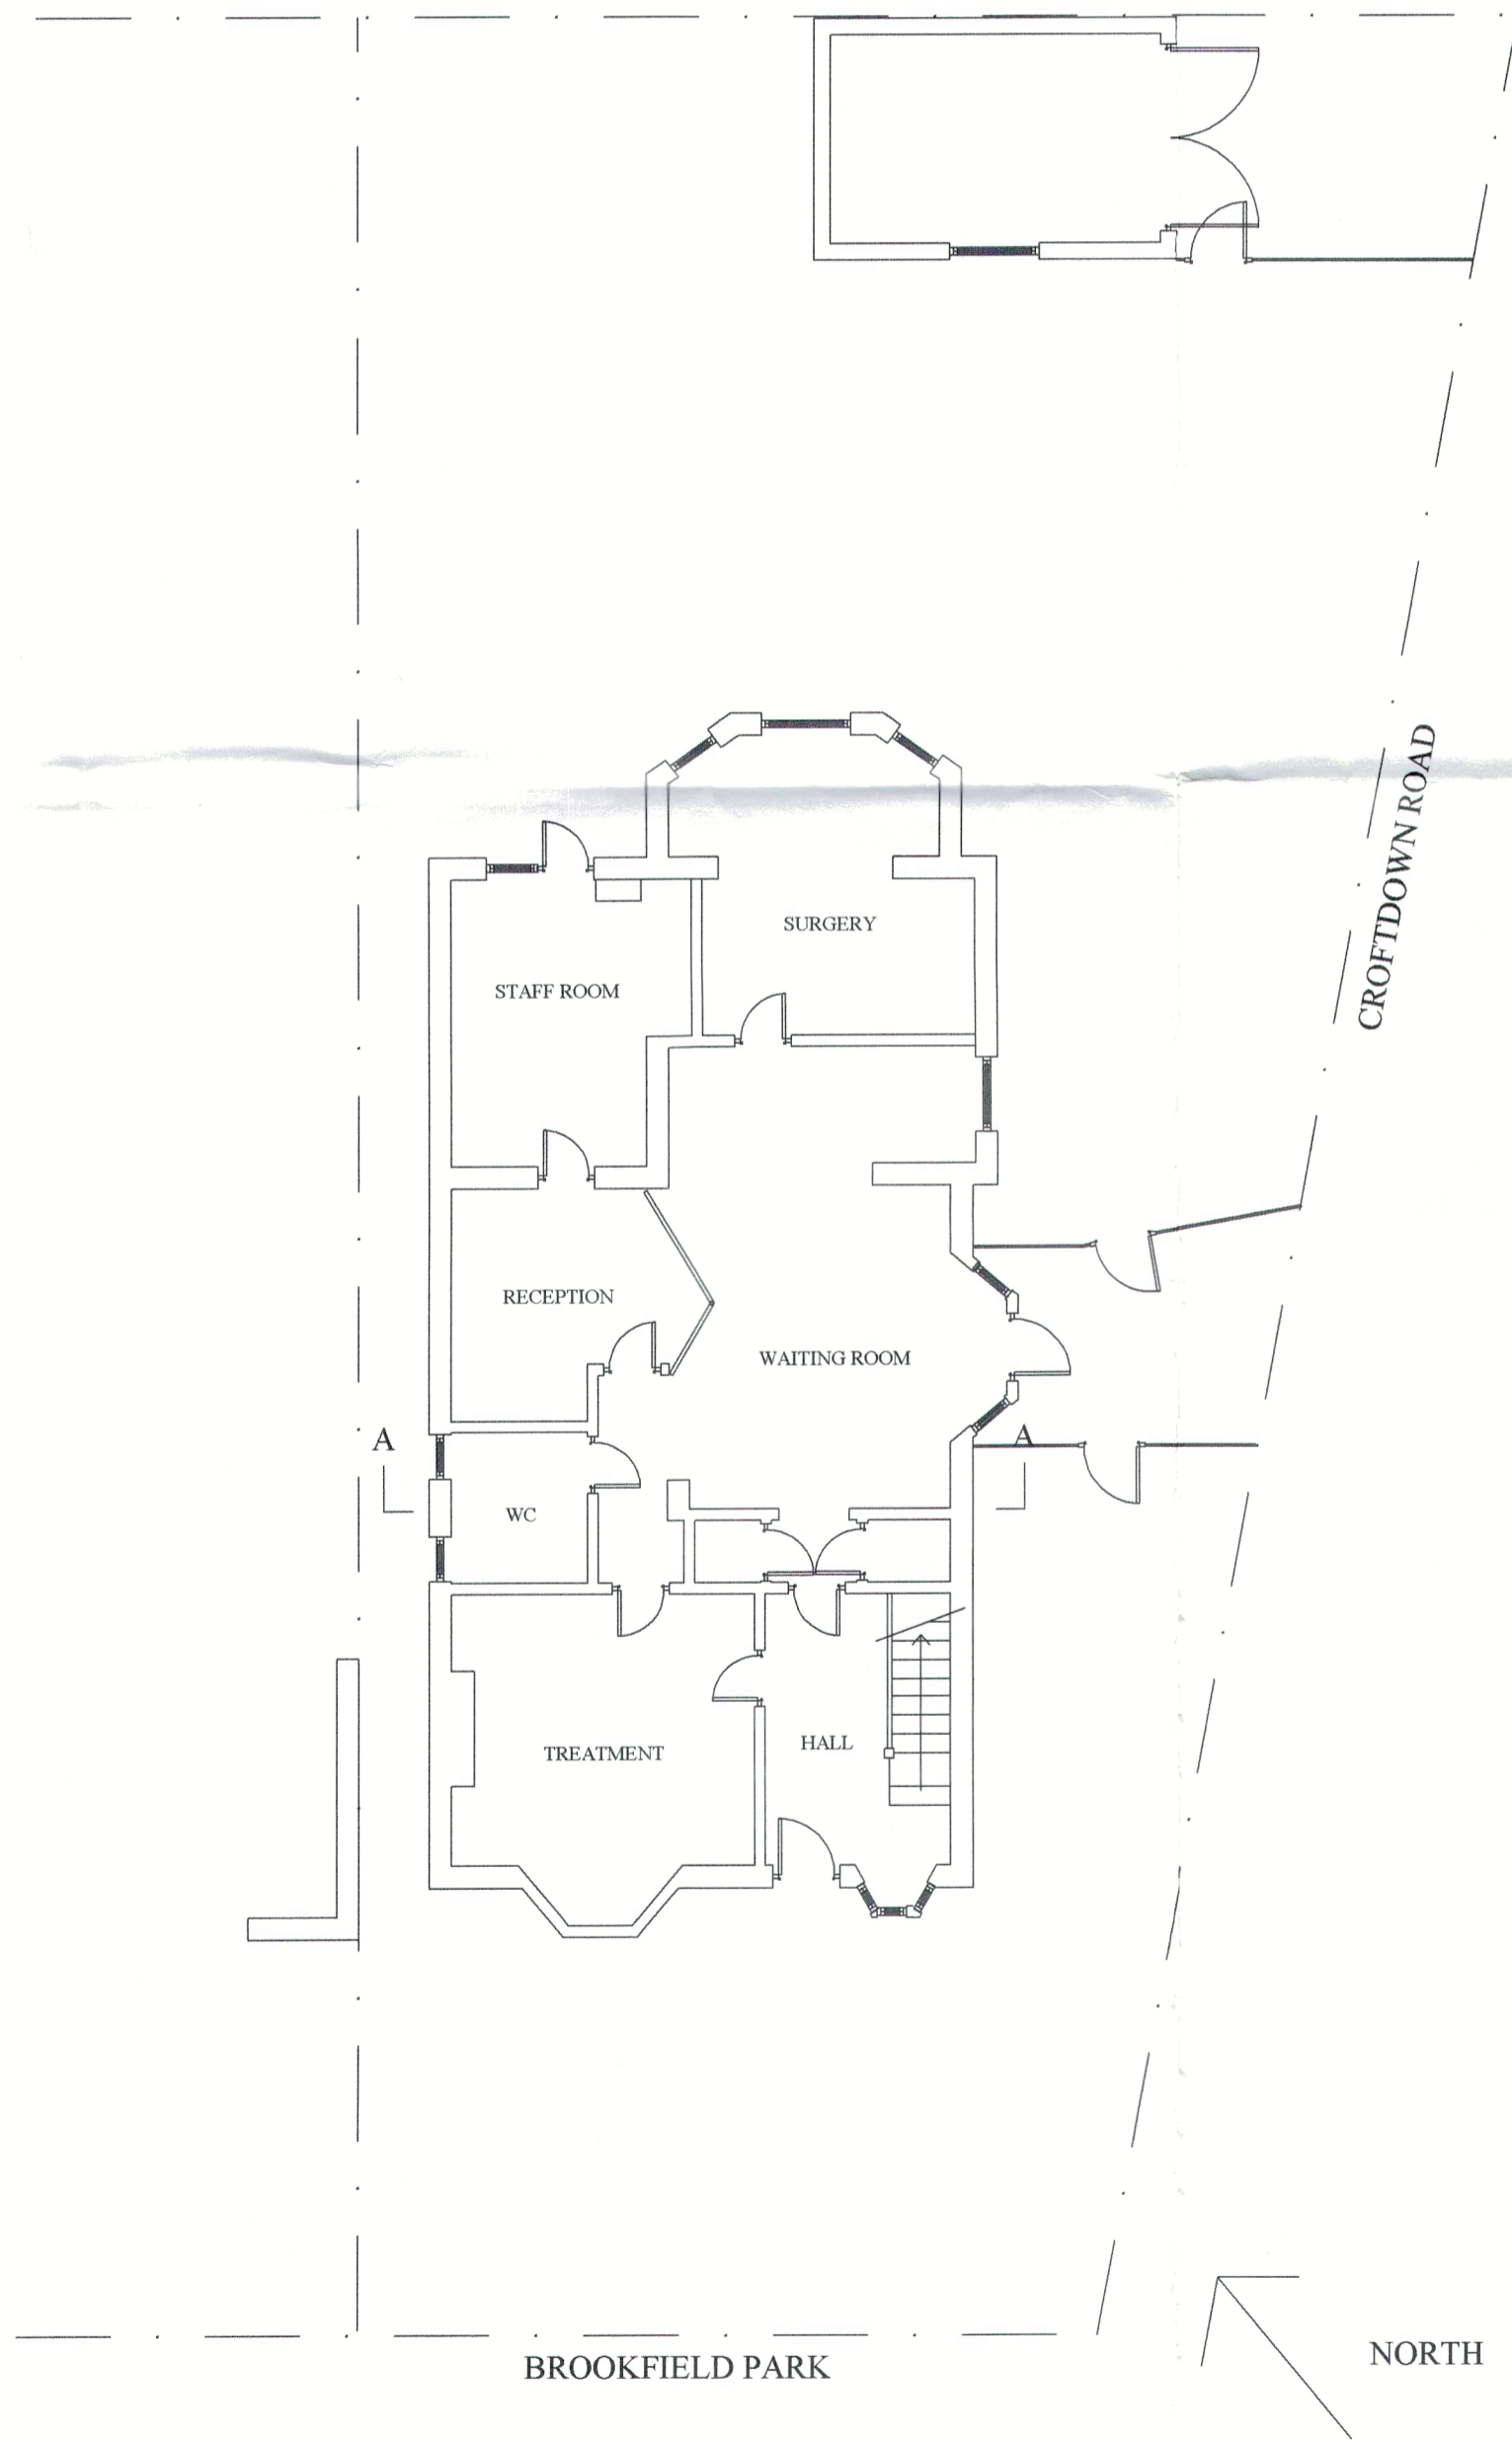


EXISTING GROUND FLOOR

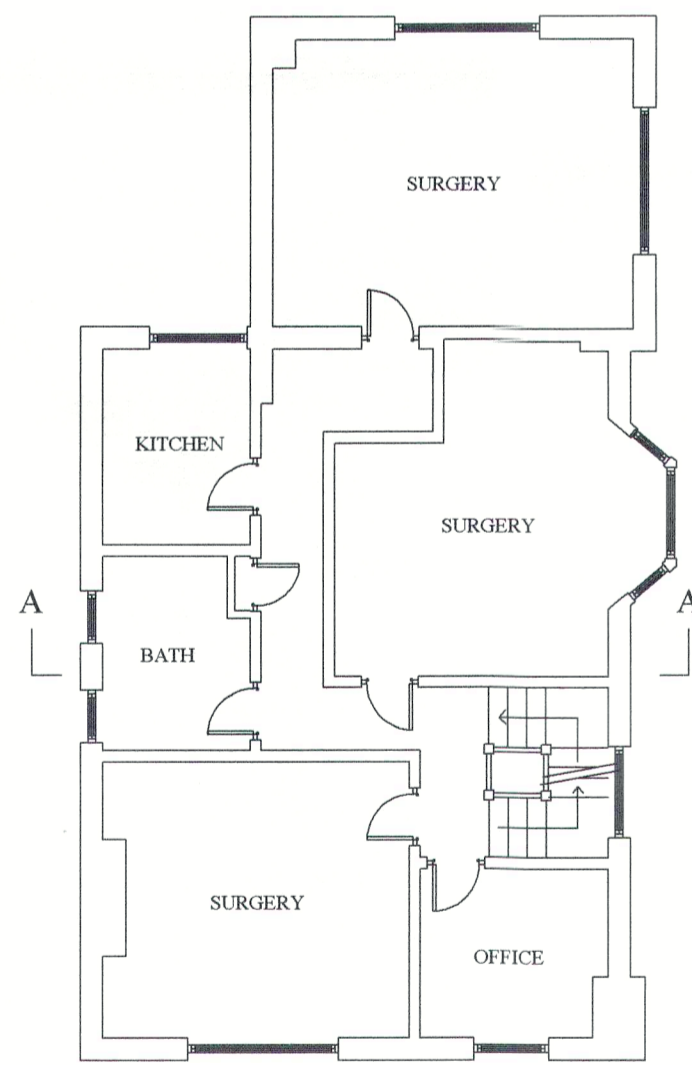


EXISTING FIRST FLOOR

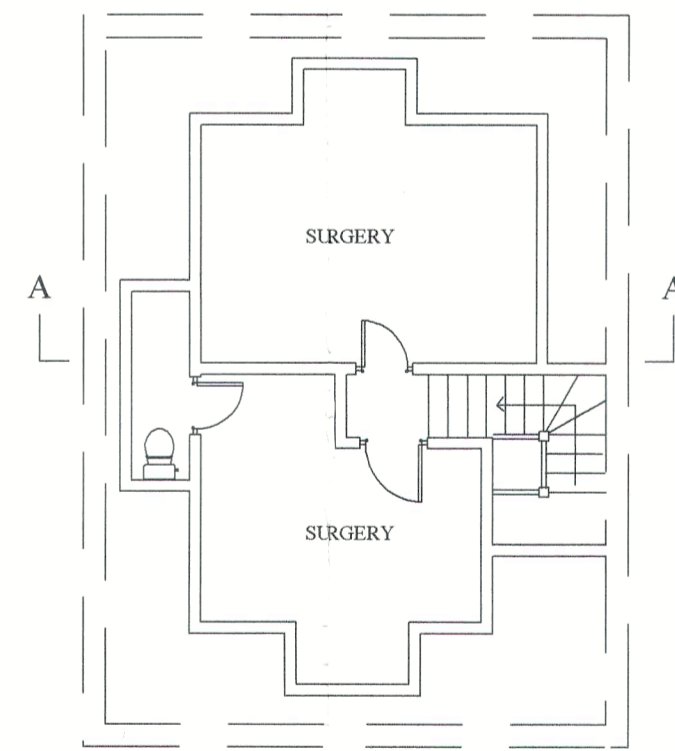

EXISTING SECOND FLOOR

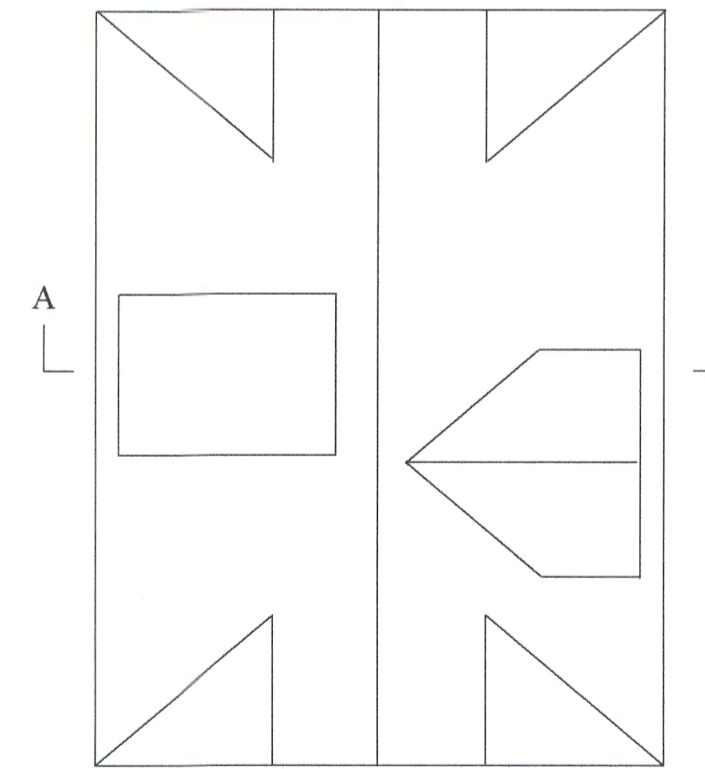

EXISTING ROOF PLAN

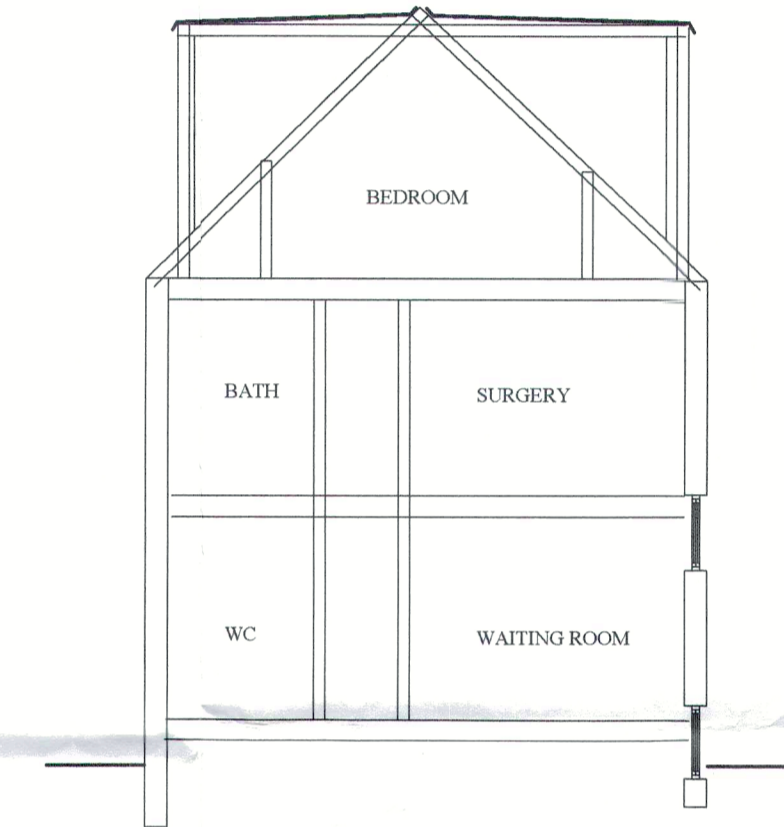

EXISTING SECTION A A


2 Brookfield Park
London NW5 1ER

Existing Floor Plans
Elevations & Section

PMSS Ltd
Project Management & Surveying Services Ltd
5 Houndsden Road
London N21 1LU
email: pmss@btconnect.net
Tel: 0208 369 3333 Fax: 0208 364 2407

Date: Apr 2015 Drawing No: 2866/1/1

Scale: Scale 1 : 100

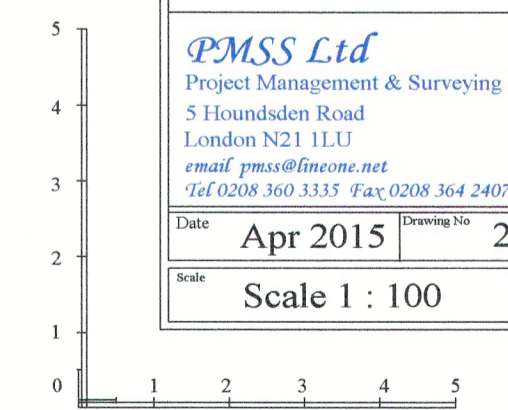

DO NOT SCALE FROM DRAWINGS
ALL DIMENSIONS TO BE CHECKED ON SITE

