



PROPOSED BROOKFIELD PARK ELEVATION




PROPOSED CROFTON ROAD ELEVATION



new porch white UPVC




PROPOSED REAR ELEVATION

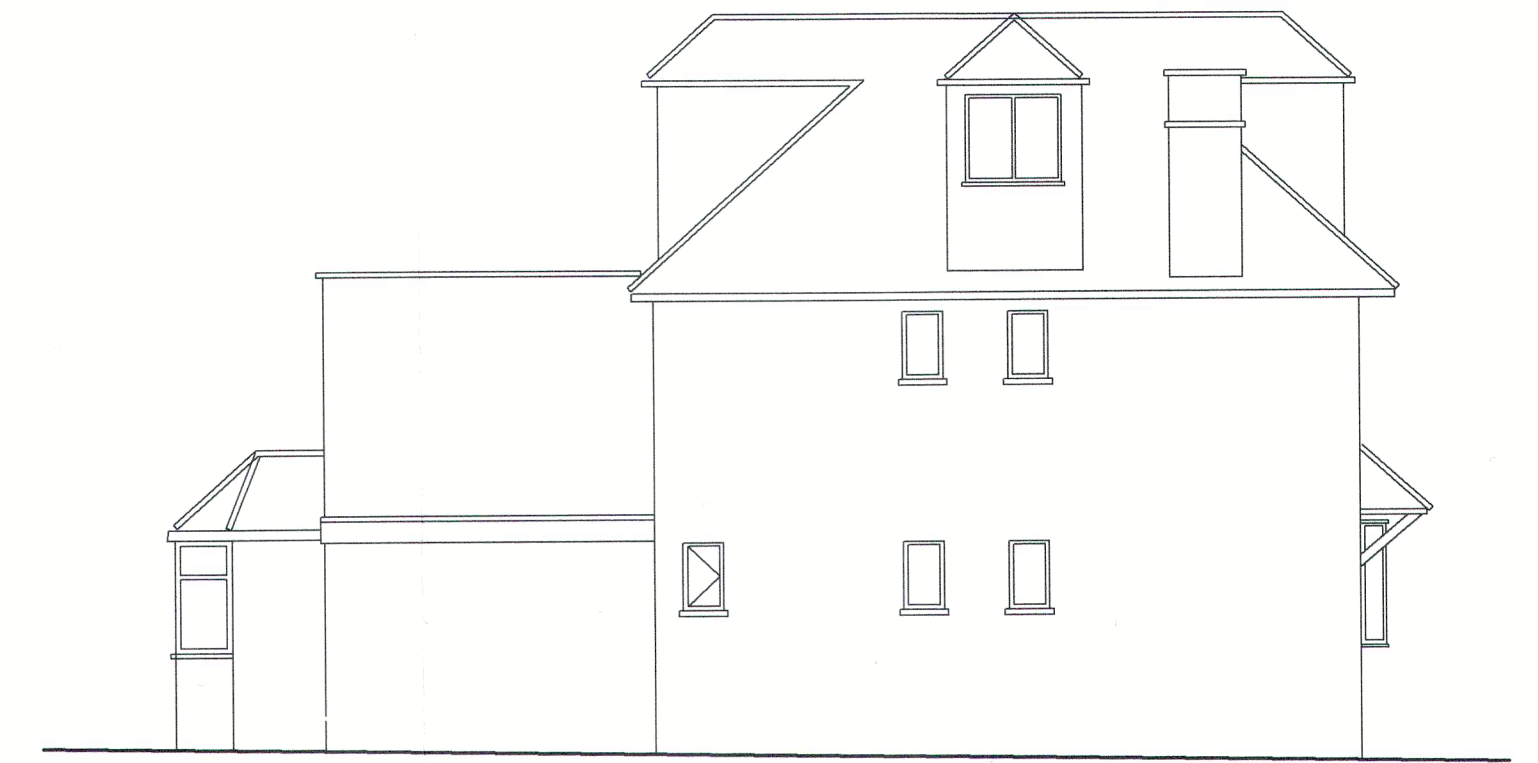


PROPOSED SIDE ELEVATION

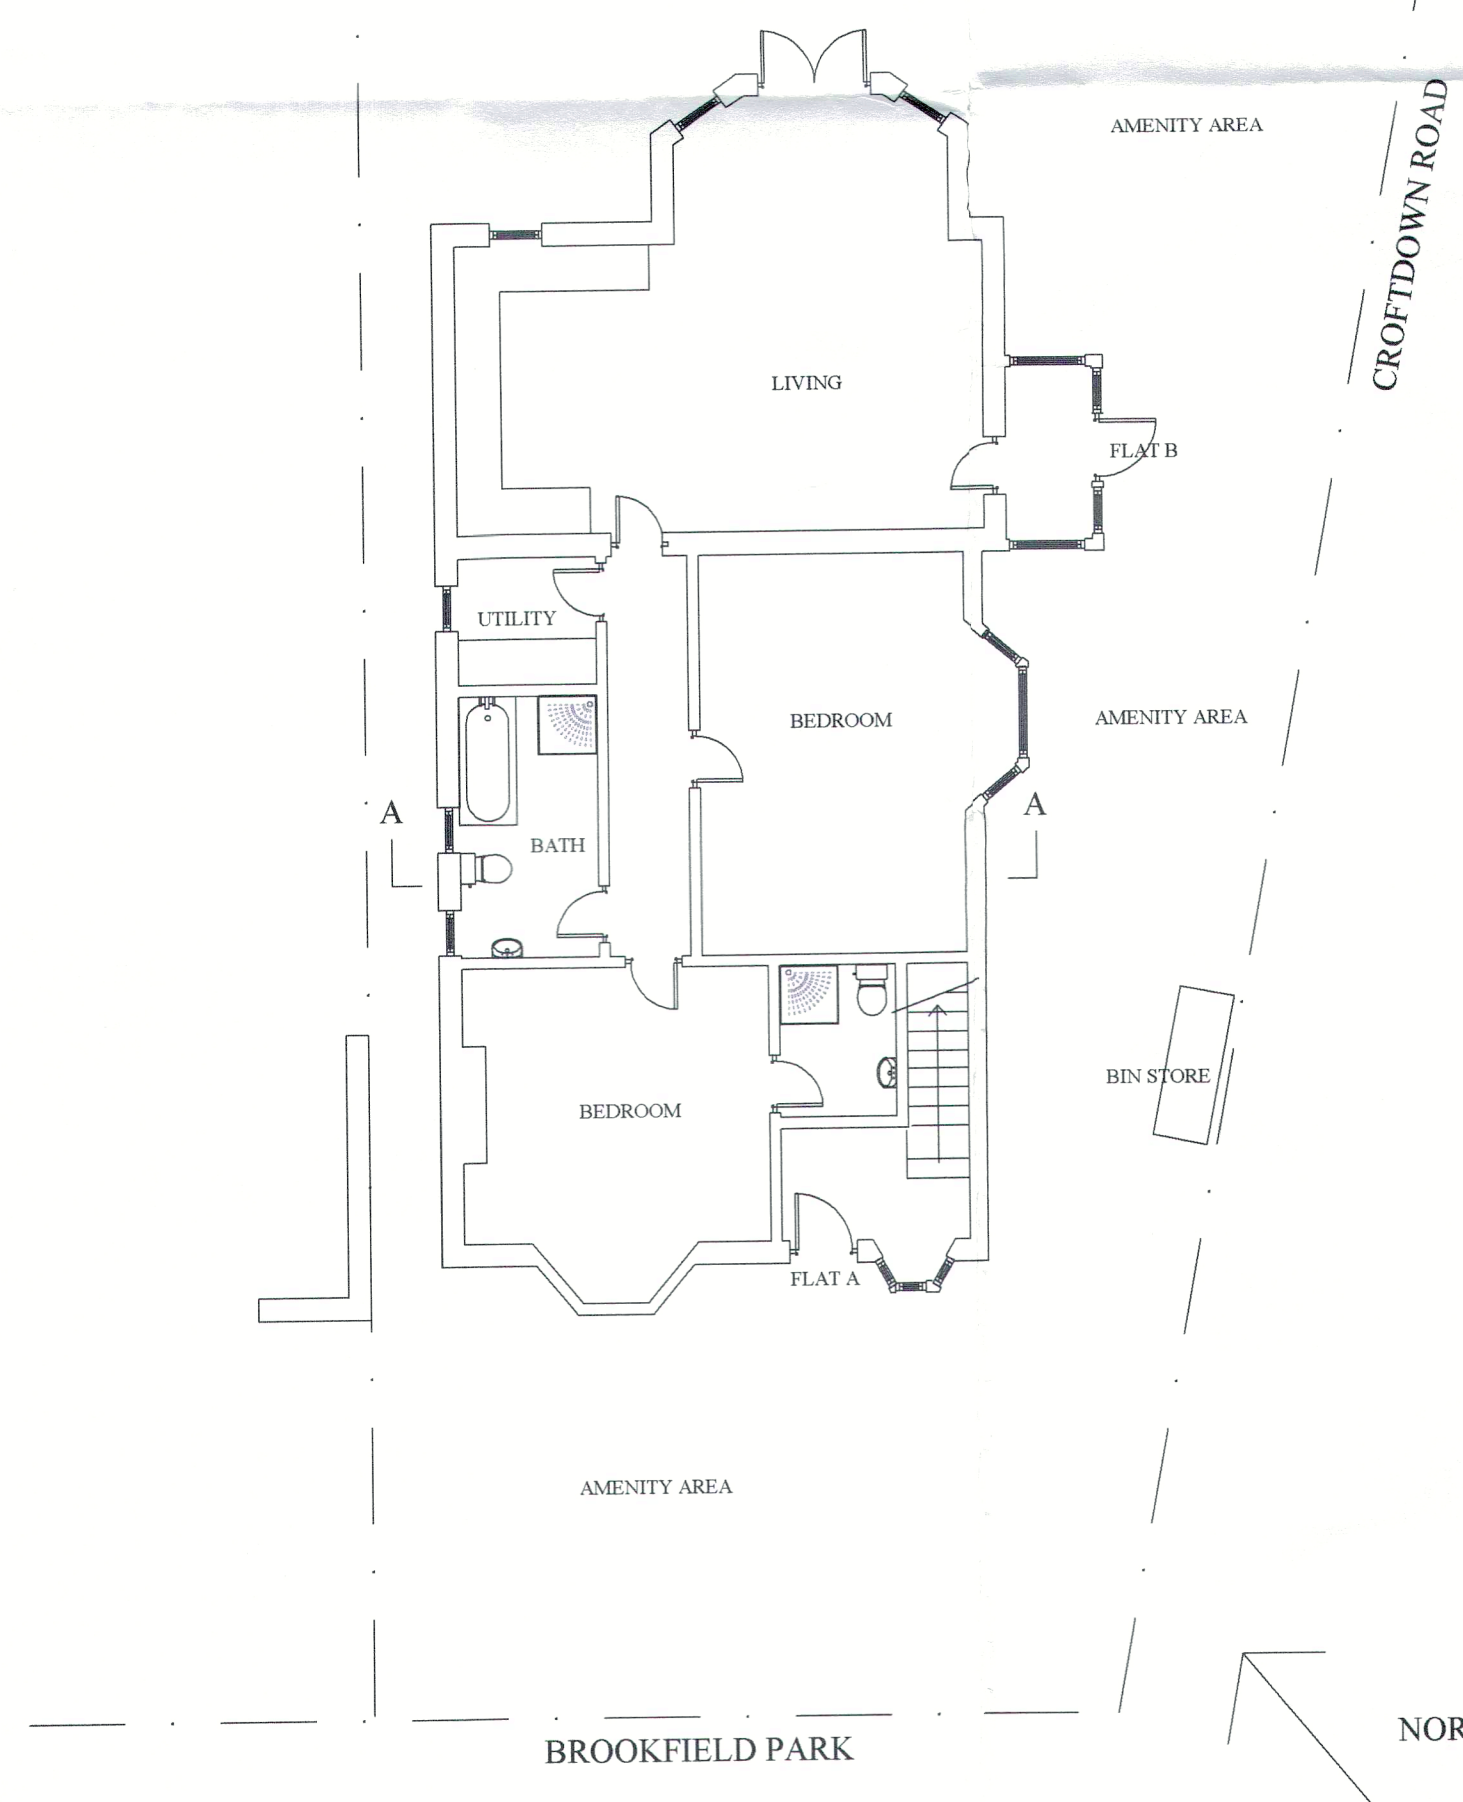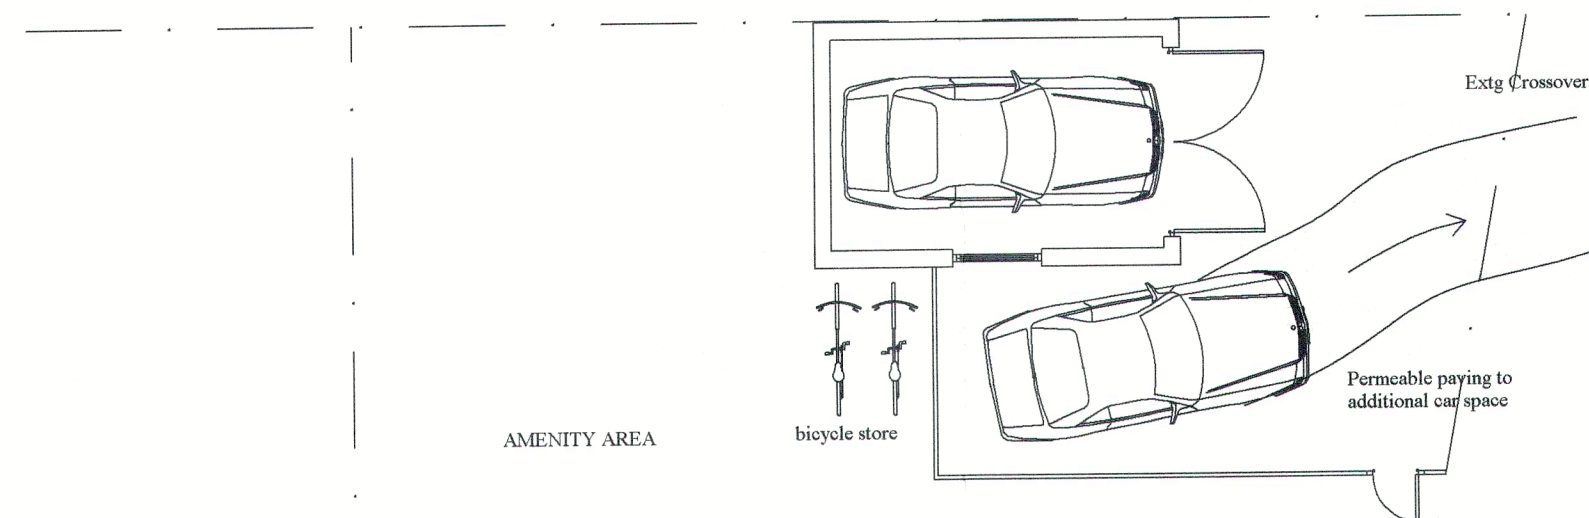


EXISTING GROUND FLOOR

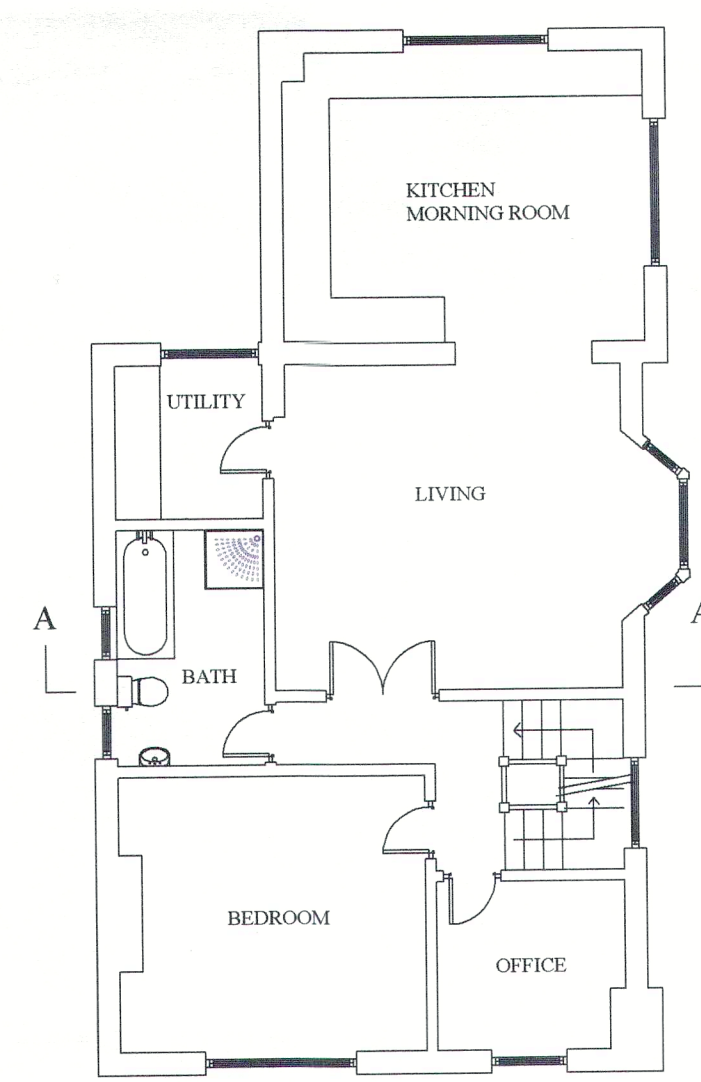


EXISTING FIRST FLOOR

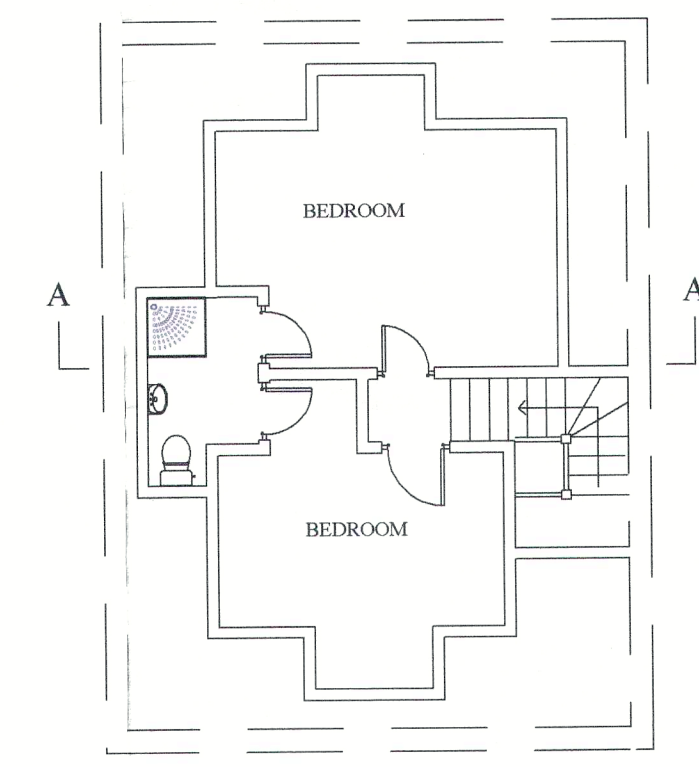

EXISTING SECOND FLOOR

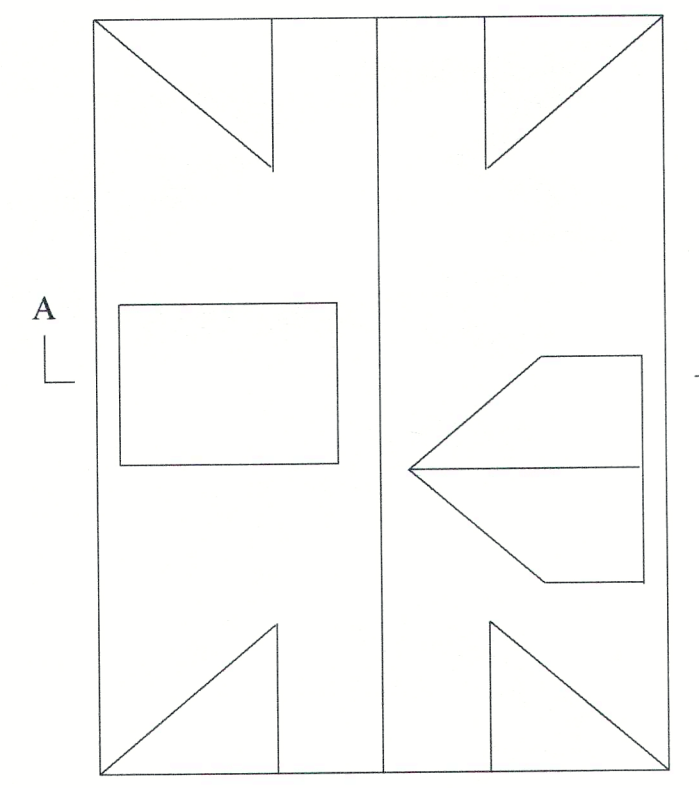

EXISTING ROOF PLAN

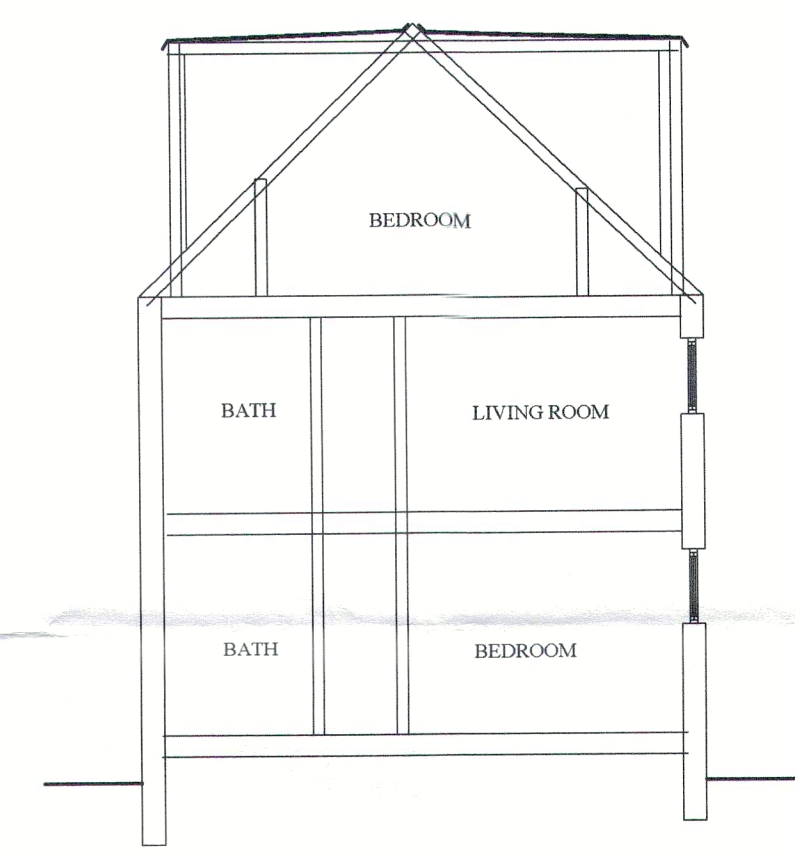

PROPOSED SECTION A A

2 Brookfield Park
London NW5 1ER

Proposed Floor Plans
Elevations & Section

PMSS Ltd
Project Management & Surveying Services Ltd
5 Houndsden Road
London N21 1LU
Email: pmss@btinternet.net
Tel: 0208 360 3333 Fax: 0208 364 2407

Date	Apr 2015	Drawing No	2866/1/2
Scale	Scale 1 : 100		

DO NOT SCALE FROM DRAWINGS
ALL DIMENSIONS TO BE CHECKED ON SITE

